

CERTIFIED LAND CORNER RESTORATION

Index No. **R15**


State of Wisconsin }
County of Forest } ss.

I Philip T. Hansen, do hereby certify that on the 24th day of September, 1975, I found evidence of the Section corner of S21, 22, 27, and 28 Township 37, North, Range 14 E, Fourth Principal Meridian, as described hereon; and that from this evidence I established a new monument and accessories as described hereon to perpetuate the original location of this corner.


Resident witnesses:

Glen Barker

Jim Claflin

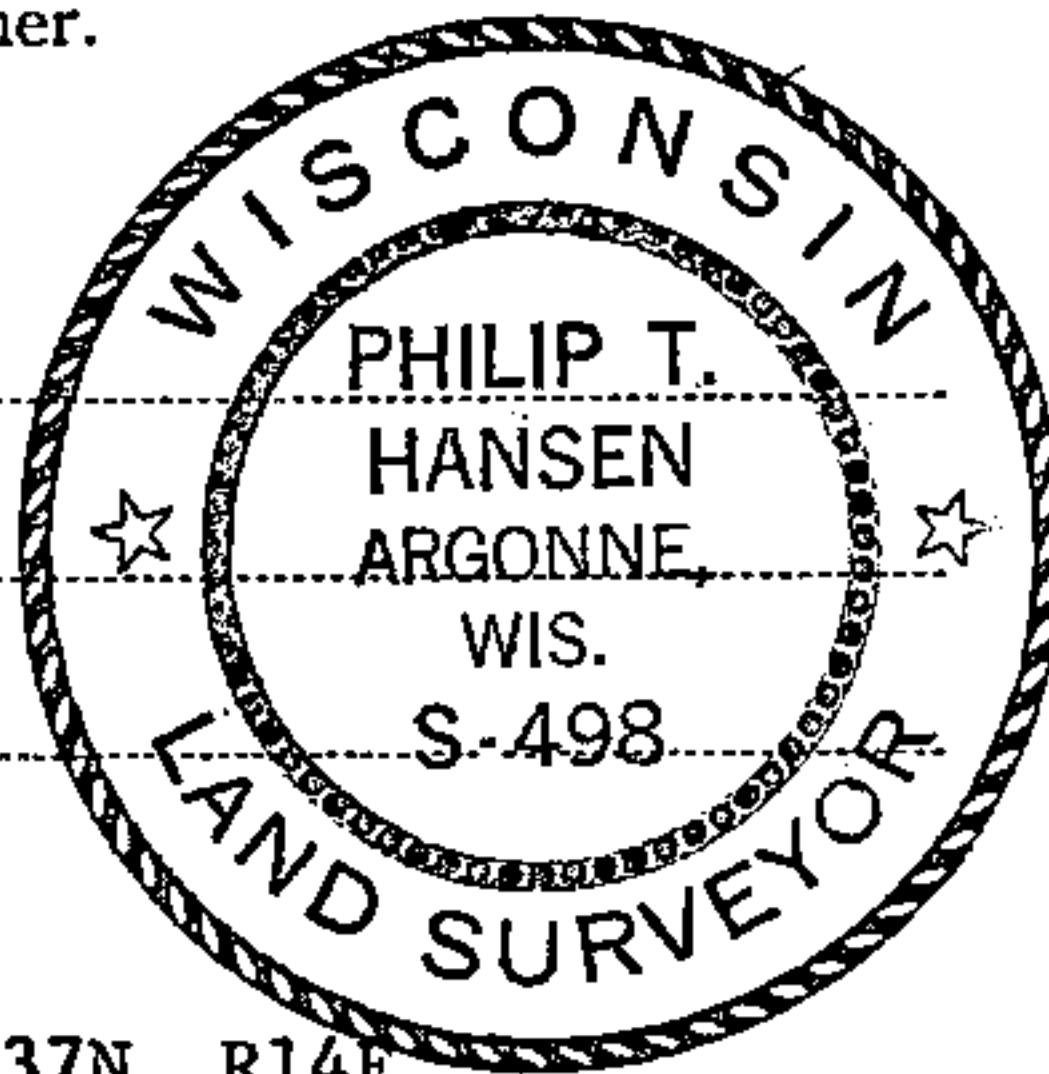

T37N, R14E

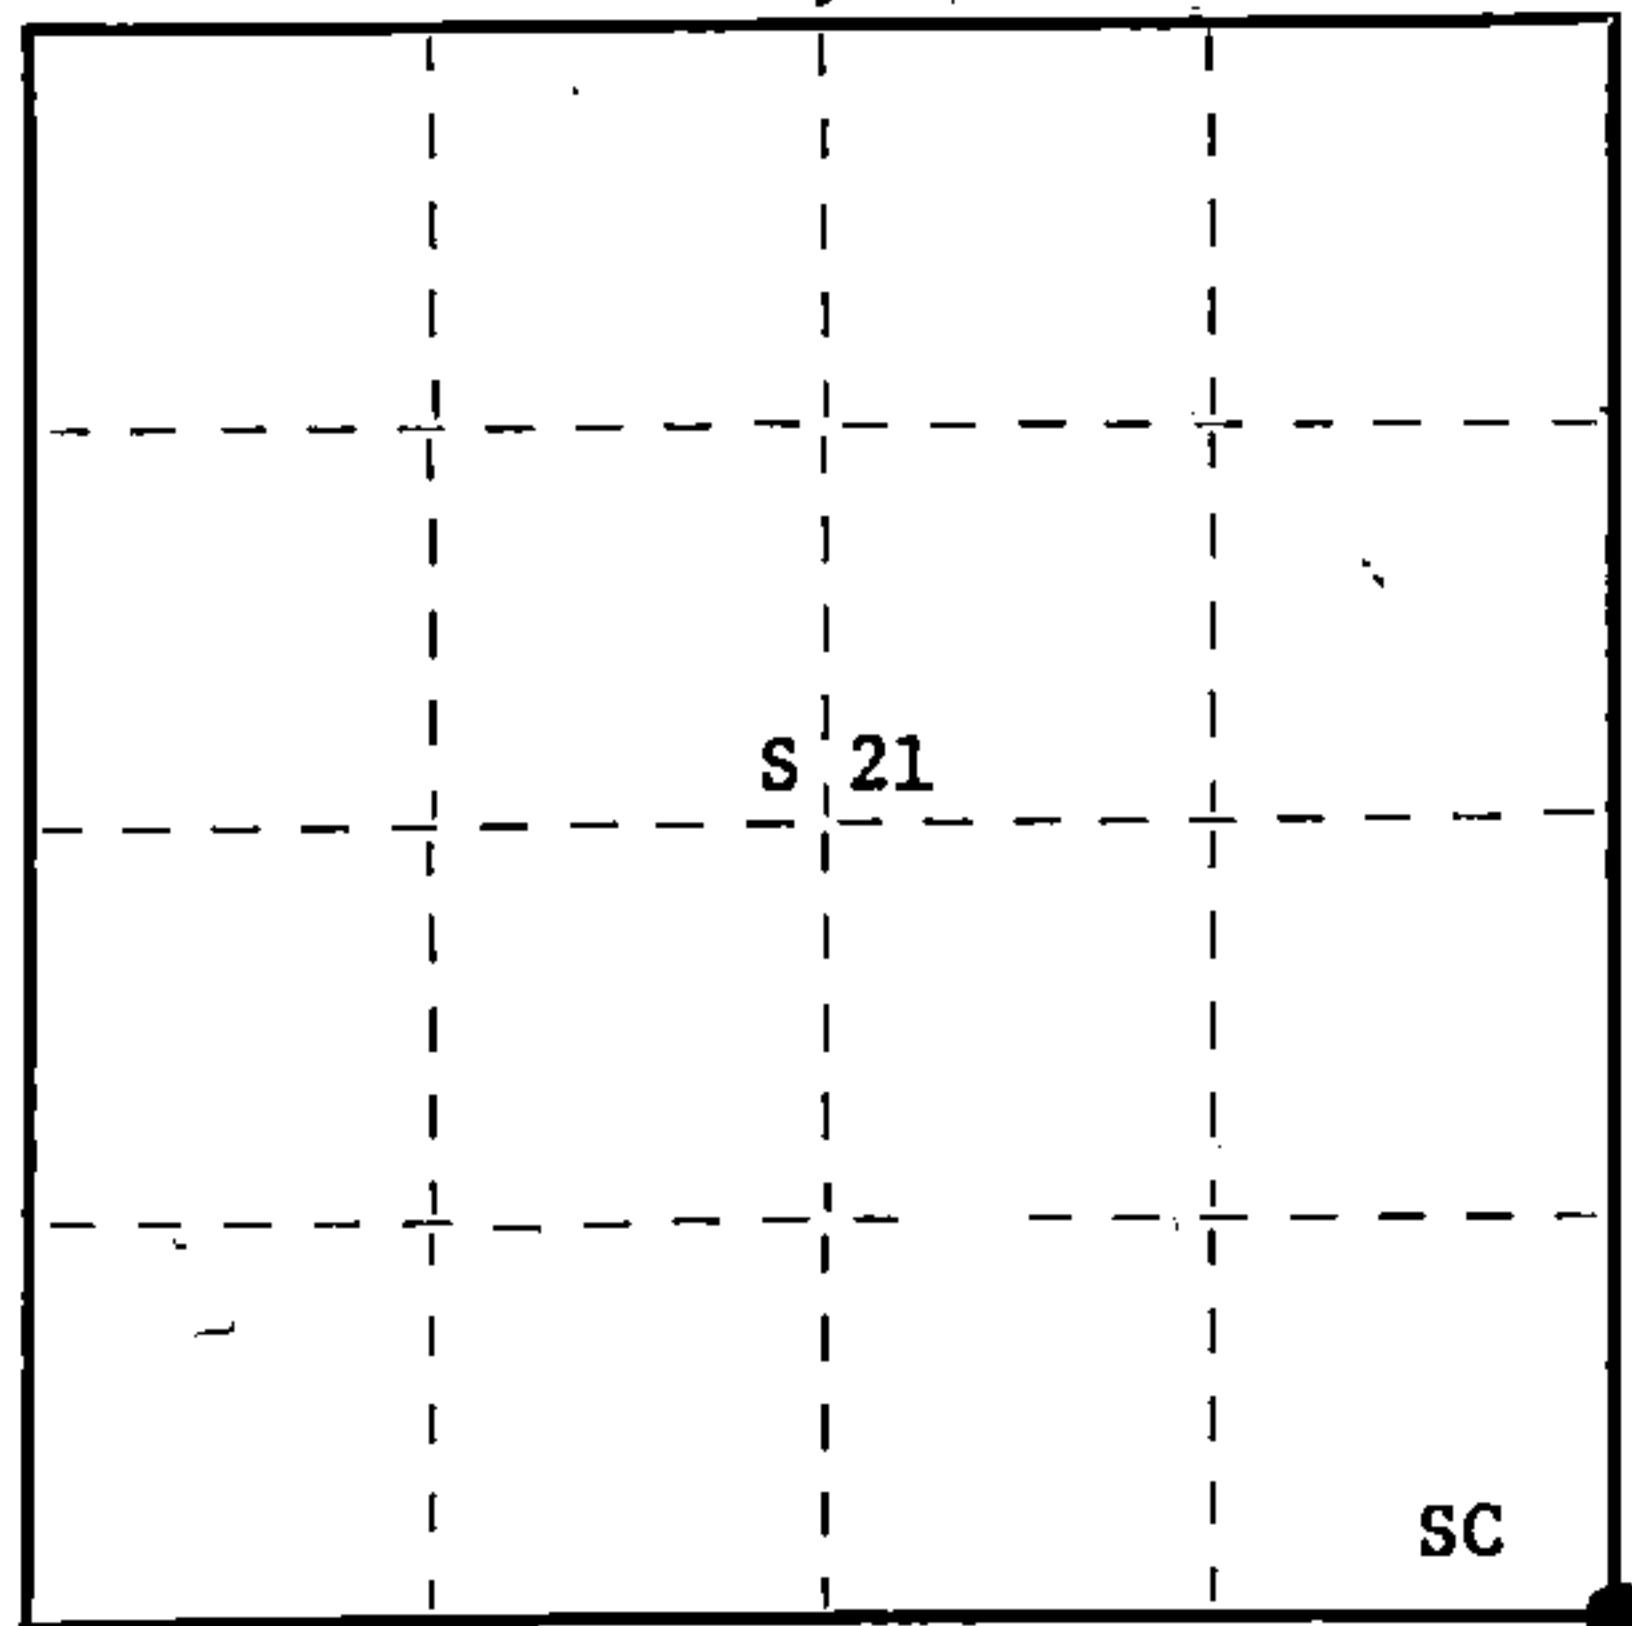

○ = Corner monument restored.

History of original corner establishment:

Original corner established by James L. Nowlin, Gov't Deputy Surveyor, in 1865 from which spruce 12" bears S79°W, 20 lks. and aspen 10" bears N30°E, 50 lks.

Corner recovered and restored by J.R. Ritter, County Surveyor, in 1921. Set new post and established BT cedar, N88°W, 42.5 lks.

Description of corner evidence found:

Recovered cedar BT and from measurements and bearing was able to locate the remains of 4" squared cedar post, lying down and moss covered.

Recovered OBT's Cedar 10" (14"), N88°W, 42.5 lks., scribing partly grown over.
Spruce 16", N25°E, 87.5 lks., now a decayed stump.
Cedar 9", S87°W, 38.8 lks., scribed S21 BT. This BT was established at a later year.

Description of monument and accessories I established to perpetuate the original location of this corner.

Replaced old wooden stake, with 2-1/2" Berntsen A-1 Federal Monument, aluminum post with magnet installed in cap and base. Cap stamped -
Post projects 6" above ground level.
NBT White spruce 16", N24°E, 66.6 lks., scribed SC BT.
No other trees available for BT's.
Painted old and new BT and post blue.

S498
T37N, R14E
Sec. $\frac{21}{28} \frac{22}{27}$
1975

Dated at Argonne, Wis., this 26th day of September, 1975.

Signature Philip T. Hansen Title Reg. Land Surveyor Registration No. S-498
(County Surveyor, Registered Land Surveyor, or other duly authorized official)

Office of Register of Deeds, County of Forest, I hereby certify that the within instrument was filed in this office for record on the 10th day of October, 1975 at 10:30 o'clock A. M.

Eugene Staszny
(Register of Deeds)
By _____ Deputy

DOCUMENT NUMBER **107954**

FORM 985 H. C. MILLER CO., MILWAUKEE

4371421 0000