

CERTIFIED LAND CORNER RESTORATION

Index No. 025


State of Wisconsin }
County of Forest } ss.

I Daniel K. Plegger, do hereby certify that on the 27th day of April, 19 81, I ~~found~~ established ~~with~~ N 1/16 corner of Sections 19 & 24 Township 37, North, Range 14 & 15 East, Fourth Principal Meridian, as described hereon; and that from this evidence I established a new monument and accessories as described hereon to perpetuate the original location of this corner.

Resident witnesses:



FORM 985 M. C. MILLER CO., MILWAUKEE

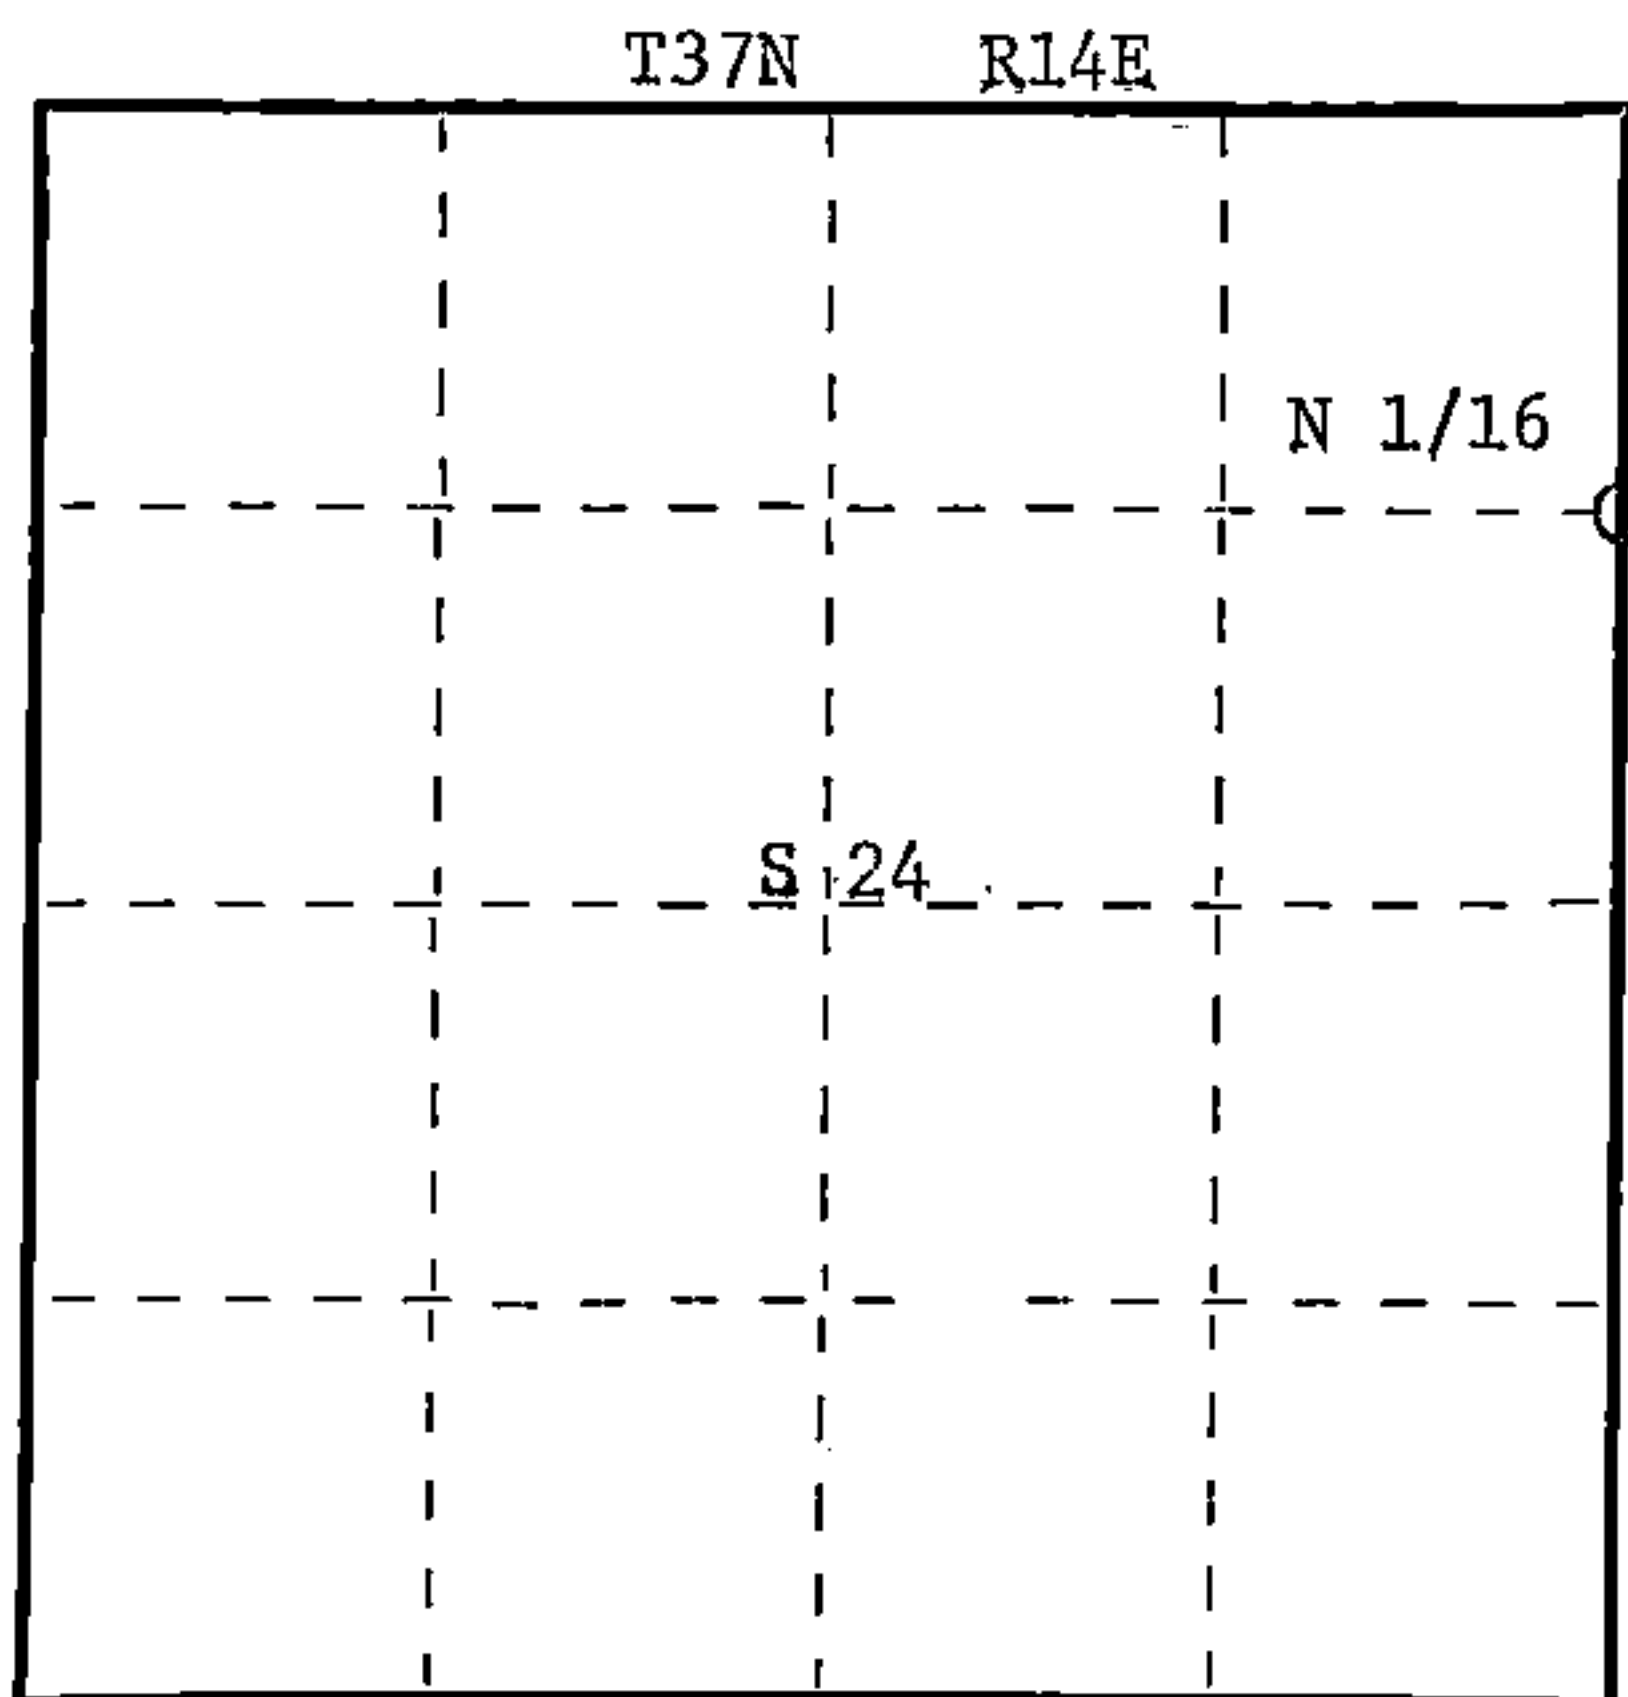

○ = Corner monument restored.

History of original corner establishment:

No evidence of any previous corner.

Description of corner evidence found:

Total distance from 1/4 corner between section corner 13-18-19-24 T37N-R14&15E is 2692.458 feet at bearing N 0-08-23 E. Set N 1/16 1346.229 feet intermediate.

Description of monument and accessories I established to perpetuate the original location of this corner.

Set a 1-1/2" iron pipe with 2" diameter brass cap stamped: Monument projects 18" above ground.

Marked NBT's:

Maple 6" N66°E 82.65 feet
B.Spruce 6" S16°W 60.20 feet
scribed 1/16 - B.T.

S1537
T37N R15E
N 1/16 24 | 19
T37N R14E
CPI-1981

Dated at Rhineland, Wis., this 3rd day of August, 19 81

Signature Daniel K. Plegger Title Registered Land Surveyor Registration No. 1537
(County Surveyor, Registered Land Surveyor, or other duly authorized official)

Office of Register of Deeds, County of Forest, I hereby certify that the within instrument was filed in this office for record on the 19th day of January, 19 82 at 3:00 o'clock P. M.

Eugene Stutzman
(Register of Deeds)

DOCUMENT NO. **121088**

By _____ Deputy

43714243000