

CERTIFIED LAND CORNER RESTORATION

V-17 Index No. V17


State of Wisconsin } ss.
County of Forest

I Philip T. Hansen, do hereby certify that on the 2nd day of October, 1975, I found evidence of the Section corner of Secs. 26, 27, 34, and 35 Township 37, North, Range 14 East, Fourth Principal Meridian, as described hereon; and that from this evidence I established a new monument and accessories as described hereon to perpetuate the original location of this corner.


Resident witnesses:

Glen Barker

Jim Claflin

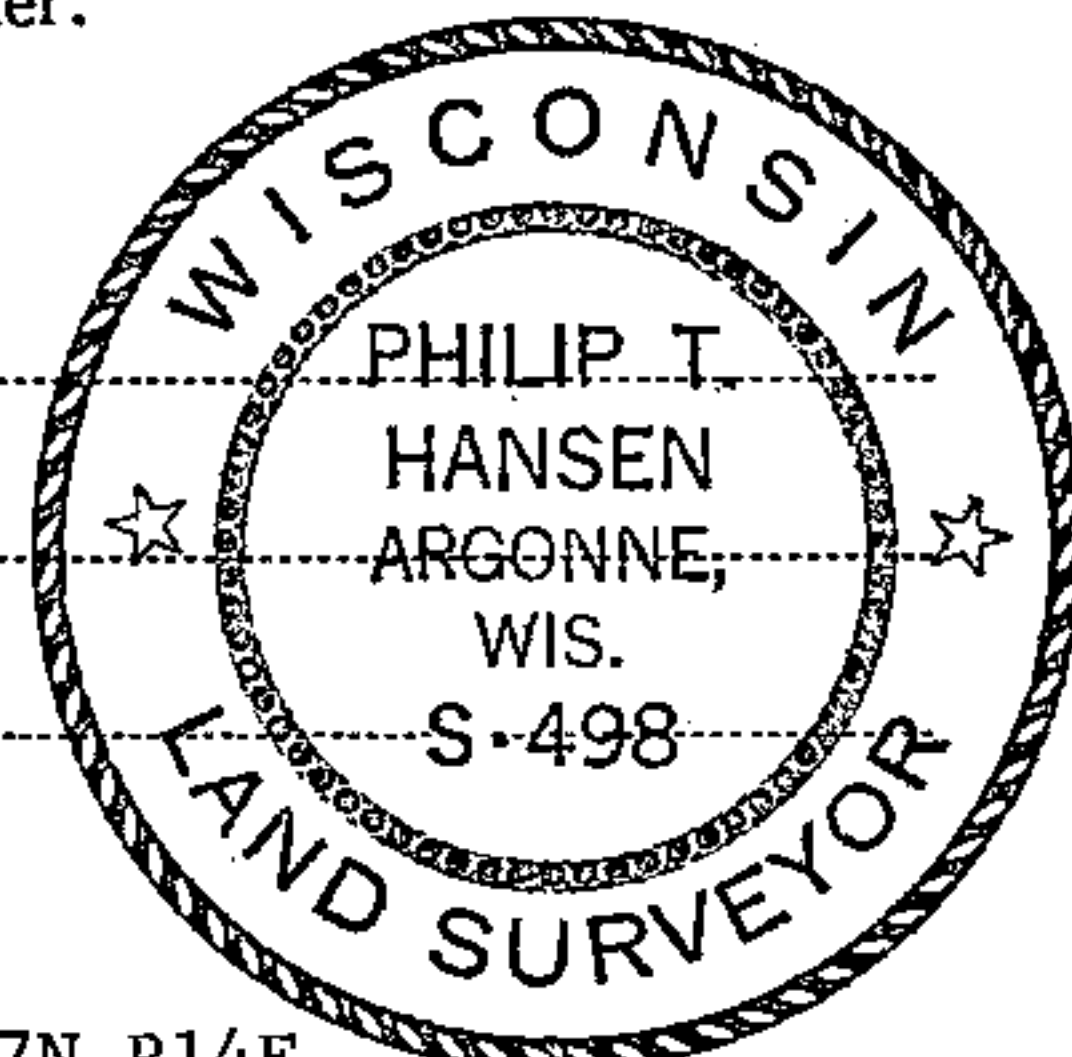

T37N R14E

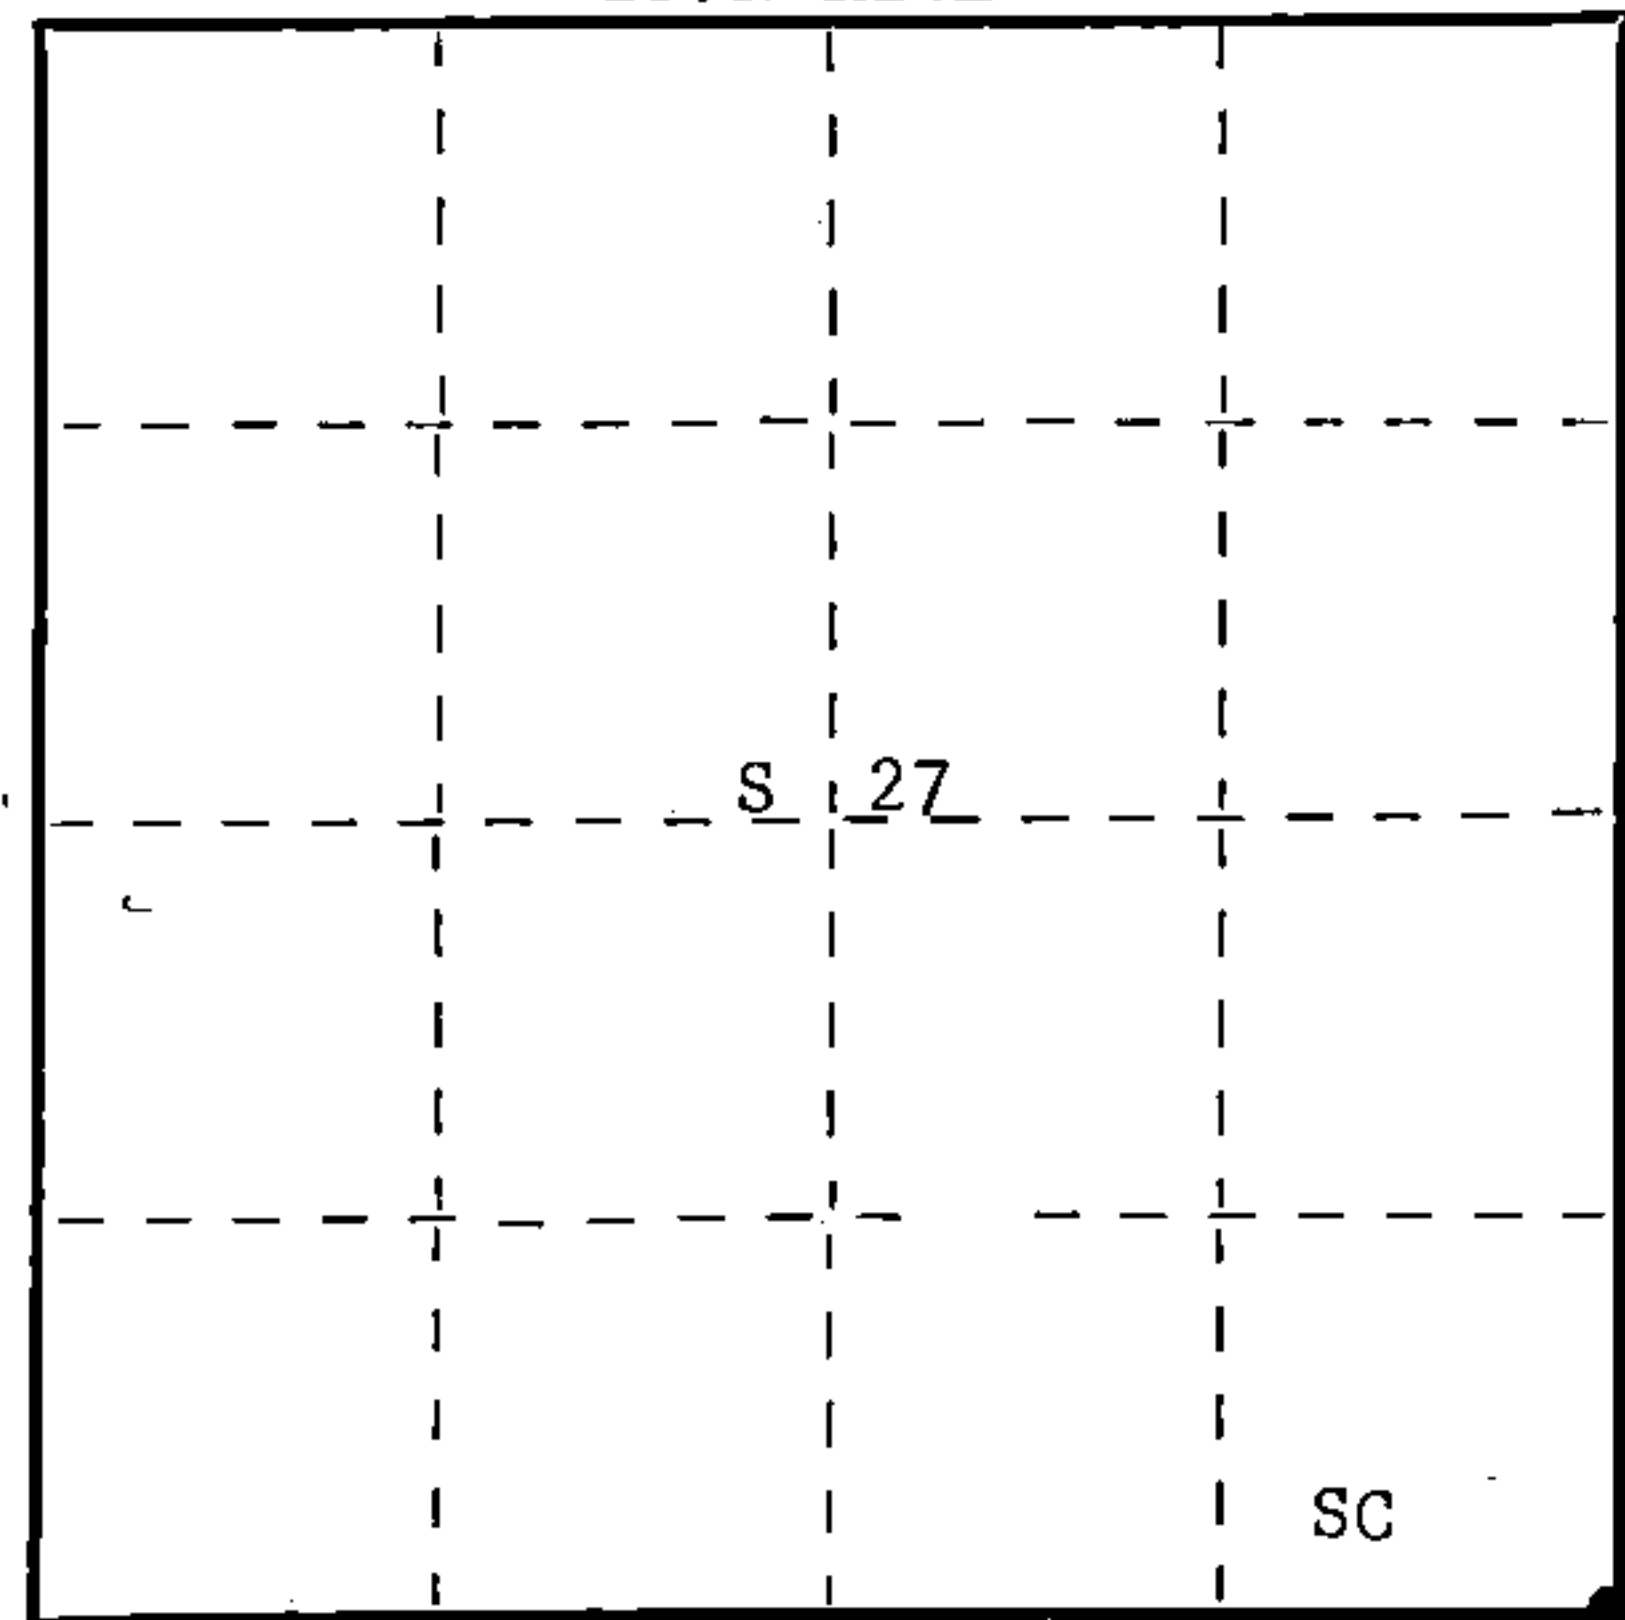

○ = Corner monument restored.

History of original corner establishment: Original corner established by James L. Nowlin, Gov. Deputy Surveyor, in 1865, from which Tamarack 4" bears N25°E 12 links, and Tamarack 10" bears S84°W 20 links. Corner restored by I.R. Ritter, County Surveyor, in 1921. Set new post and marked NBT's - Tamarack 7" N30°W 21 links, and Tamarack 5" S78°E 36 links. Corner perpetuated by Ray Leigh, Consolidated Forester, 1950, set 1 1/2" iron pipe beside wooden stake.

Description of corner evidence found: Recovered 1 1/2" iron pipe. Also I.R. Ritter's old cedar post, which we found under the moss and muck. Recovered OBT - Tamarack 5" S73°E (S78°E) 36 links. Now a 5" stub, scribed S35 BT.

Description of monument and accessories I established to perpetuate the original location of this corner. Replaced iron pipe with 2 1/2" x 30" Berntsen, A-1 Federal Monument, aluminum post, with magnet installed in cap and base. Cap stamped -

NBT's - Tamarack 5" N28°E 54.7 links, scribed SC BT.
Tamarack 5" N76°E 37 links, scribed SC BT.
B. Spruce 5" S66°W 18.7 links, scribed SC BT.

S498
T37N R14E
Sec. 27 | 26
34 | 35
1975

Post and BTs painted blue

Dated at Argonne, Wis., this 9th day of October, 1975.

Signature: Philip T. Hansen Title: Registered Land Surveyor Registration No. S-498
(County Surveyor, Registered Land Surveyor, or other duly authorized official)

Office of Register of Deeds, County of Forest, I hereby certify that the within instrument was filed in this office for record on the 16th day of October, 1975 at 2:30 o'clock P. M.

DOCUMENT NUMBER 107996

Eugene Stutzmy (Register of Deeds)
By _____ Deputy

FORM 985 M. E. MILLER CO., MILWAUKEE

4371427 0000