

CERTIFIED LAND CORNER RESTORATION

Index No. 22

State of Wisconsin }
County of Forest } ss.


I Philip T. Hansen, do hereby certify that on the 15th day of December, 19 75, I found evidence of the W1/16 corner of Sections 6 and 31 Township 37 and 36, North, Range 14 East, Fourth Principal Meridian, as described hereon; and that from this evidence I established a new monument and accessories as described hereon to perpetuate the original location of this corner.

Resident witnesses:


Glen Barker

Jim Claflin

Tom Jewell

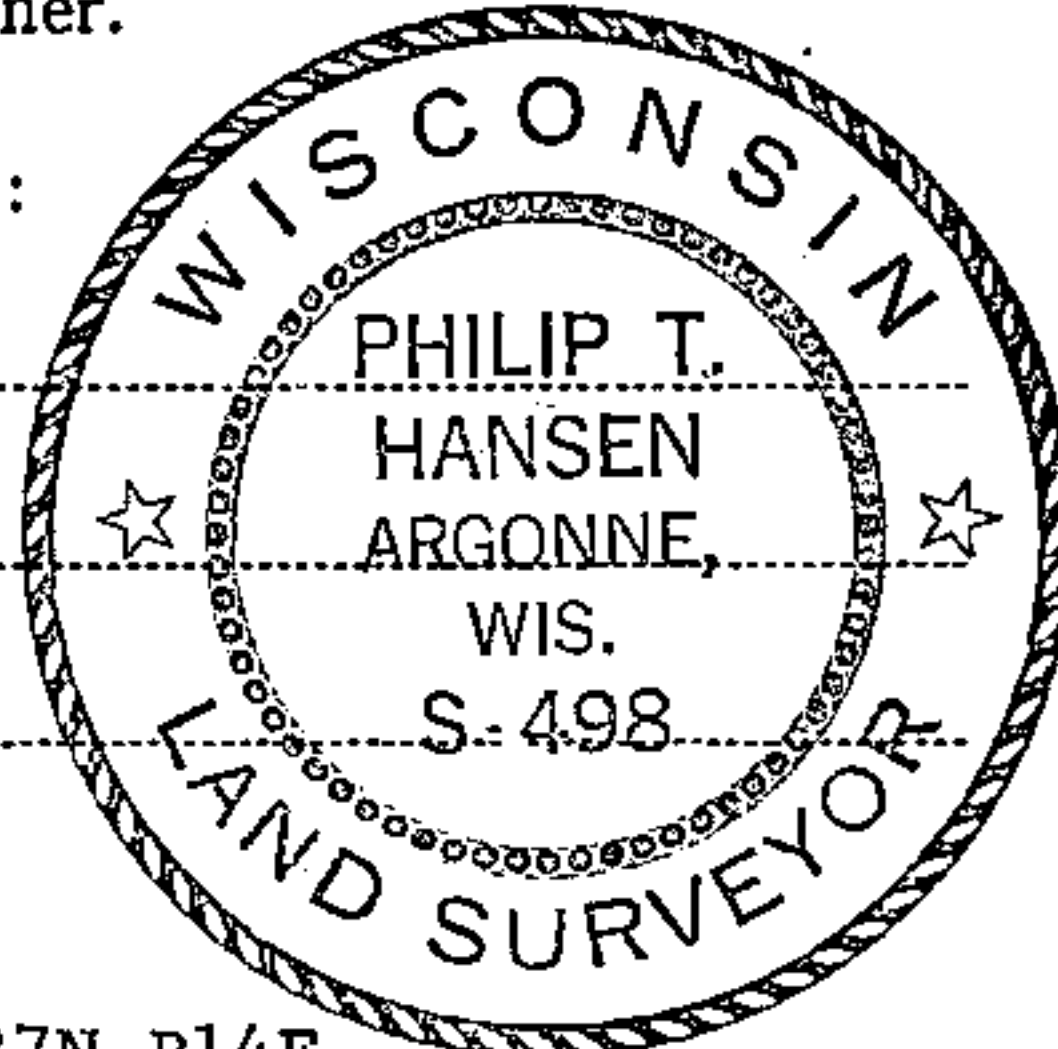

T37N R14E

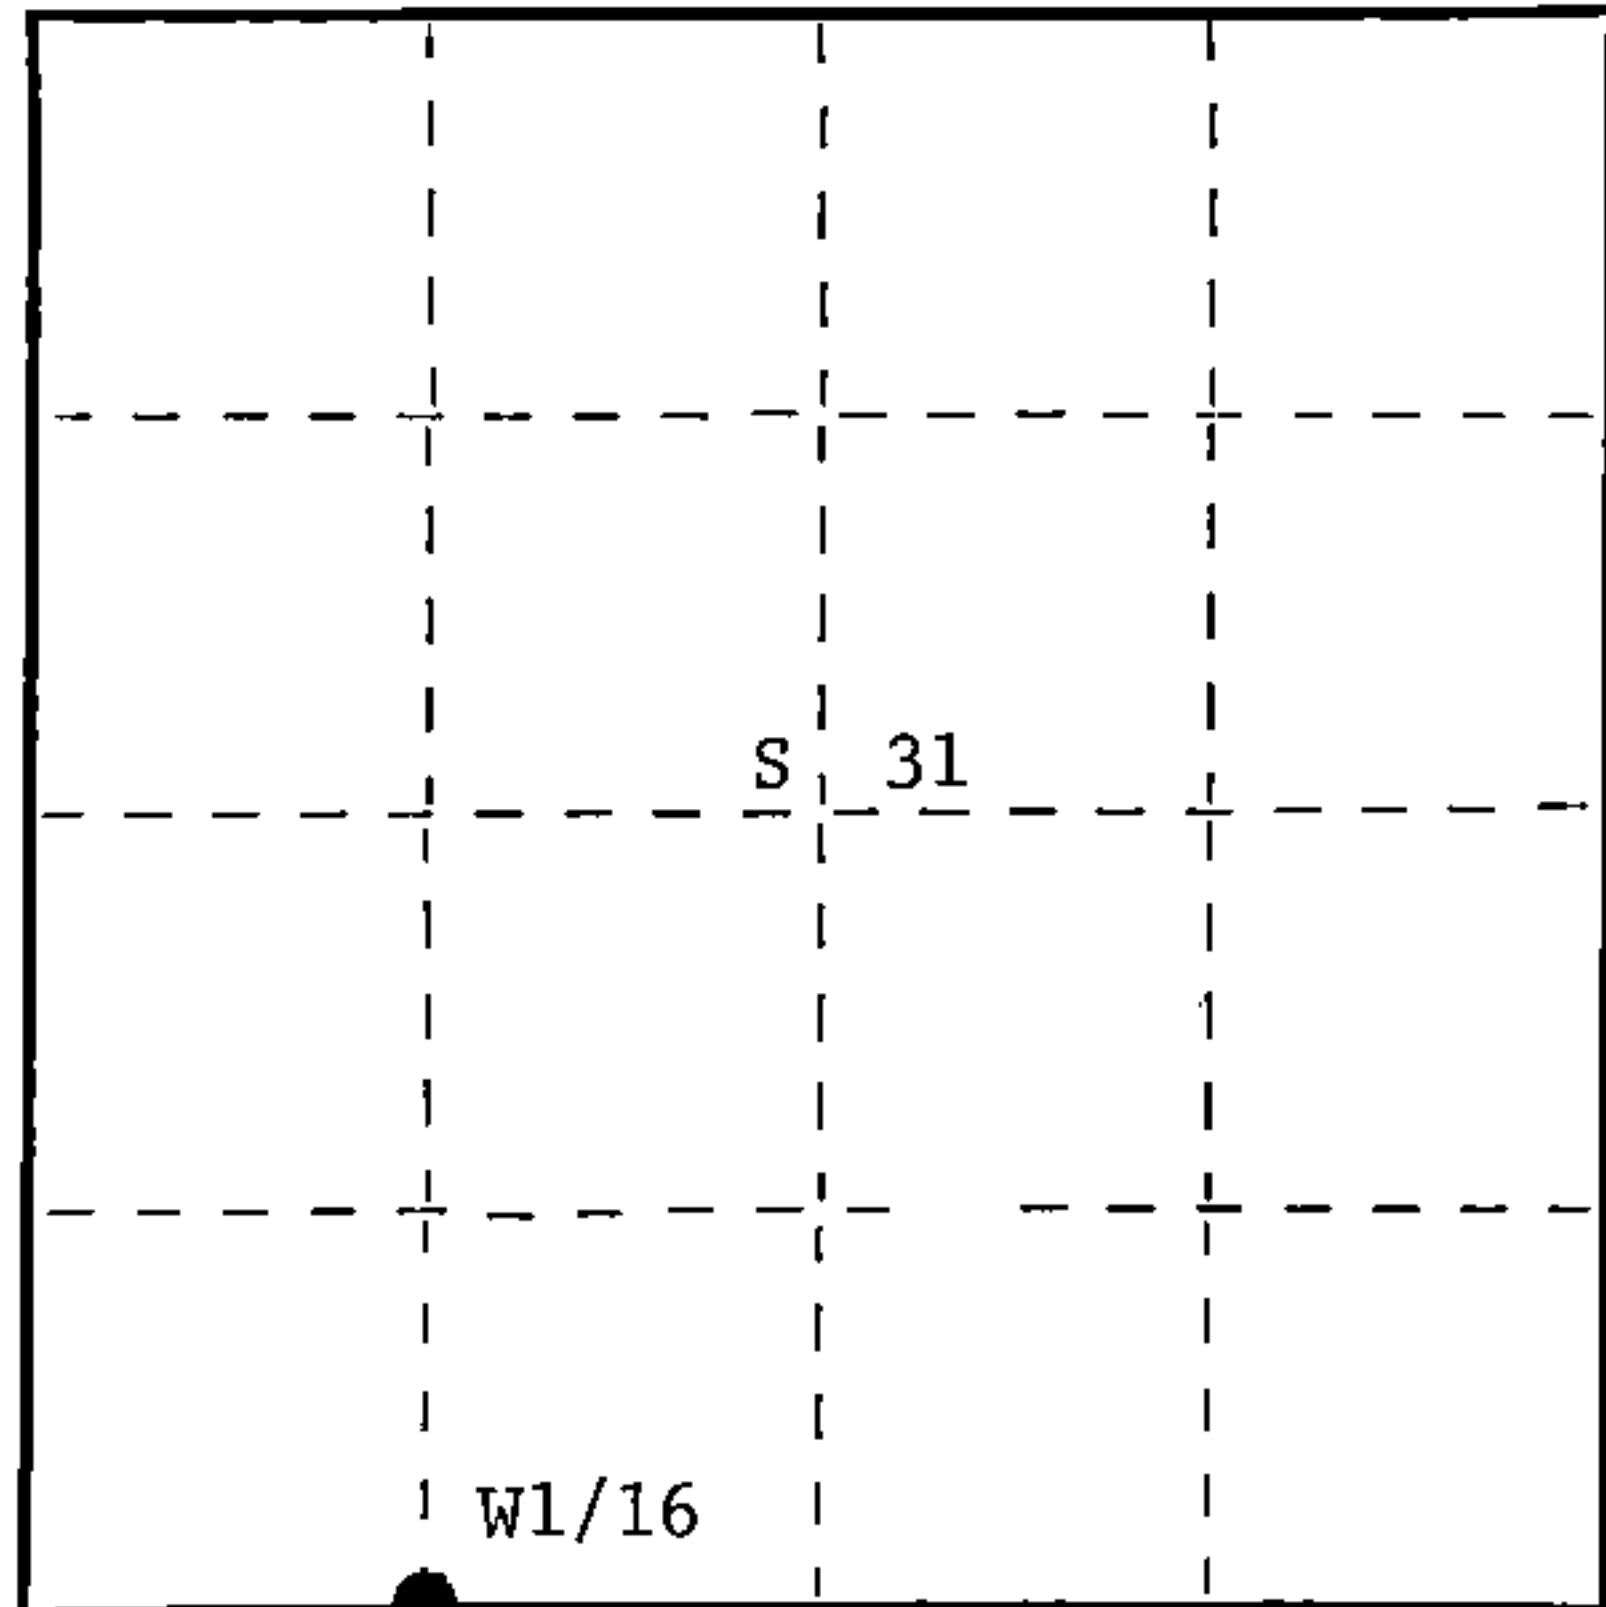

○ = Corner monument restored.

History of original corner establishment: Origin of this corner unknown. Corner was found by E.B. Hurst, Consolidated Forester, and P. Hansen, while mapping for acquisition work in 1930's. Corner restored by Ray Leigh, Consolidated Forester, about 1945.

Description of corner evidence found: Recovered 3" squared cedar post in fair condition.

Description of monument and accessories I established to perpetuate the original location of this corner.

Replaced 3" squared cedar post with 1 1/2" OD iron pipe with 2" brass cap stamped -

S498

Set old wood post beside it. Iron pipe projects 18" above ground.

T37N R14E

NBT's - Maple 10" S72°W 52 links, scribed 1/16 BT.

W1/16 S | 31
S | 6

W. birch 11" West 65.7 links, scribed 1/16 BT.

T36N R14E

Pipe and BT's painted blue.

Dated at Argonne, Wis., this 22nd day of December, 19 75

Signature Philip T. Hansen Title Registered Land Surveyor Registration No. S-498
(County Surveyor, Registered Land Surveyor, or other duly authorized official)

Office of Register of Deeds, County of Forest, I hereby certify that the within instrument was filed in this office for record on the 5th day of January, 19 76 at 2:45 o'clock P. M.

DOCUMENT NUMBER **108501**

EUGENE STATEZNY

(Register of Deeds)

By Eileen Schmidt Deputy

FORM 985 H. C. MILLER CO., MILWAUKEE

H3714310030