

CERTIFIED LAND CORNER RESTORATION

Index No. 29

State of Wisconsin }
County of Forest } ss.


I Philip T. Hansen, do hereby certify that on the 15th day of December, 19 75, I found evidence of the Section corner of S32, 33, 5, and 4 Township 37 and 36, North, Range 14 East, Fourth Principal Meridian, as described hereon; and that from this evidence I established a new monument and accessories as described hereon to perpetuate the original location of this corner.

Resident witnesses:


Glen Barker

Jim Claflin

Tom Jewell

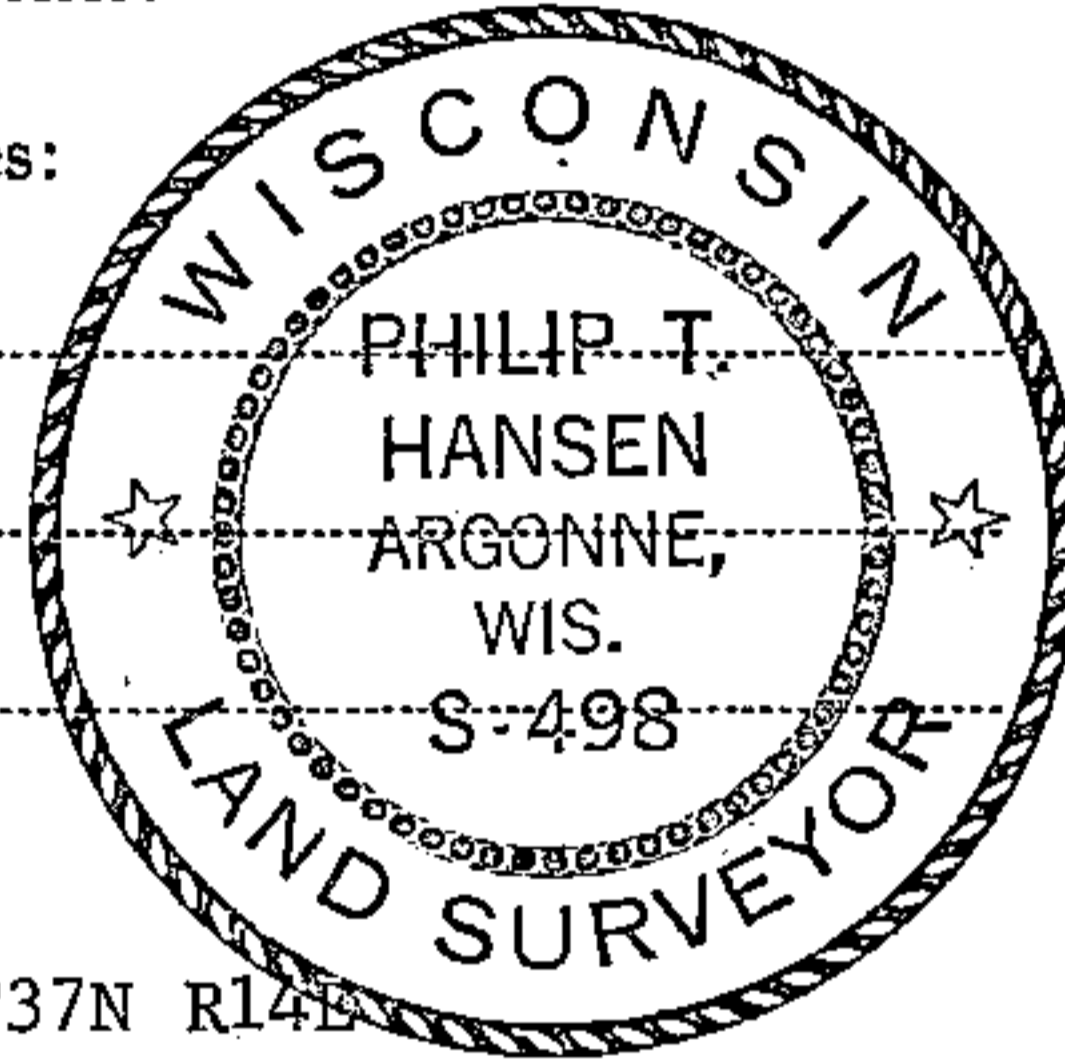

T37N R14E

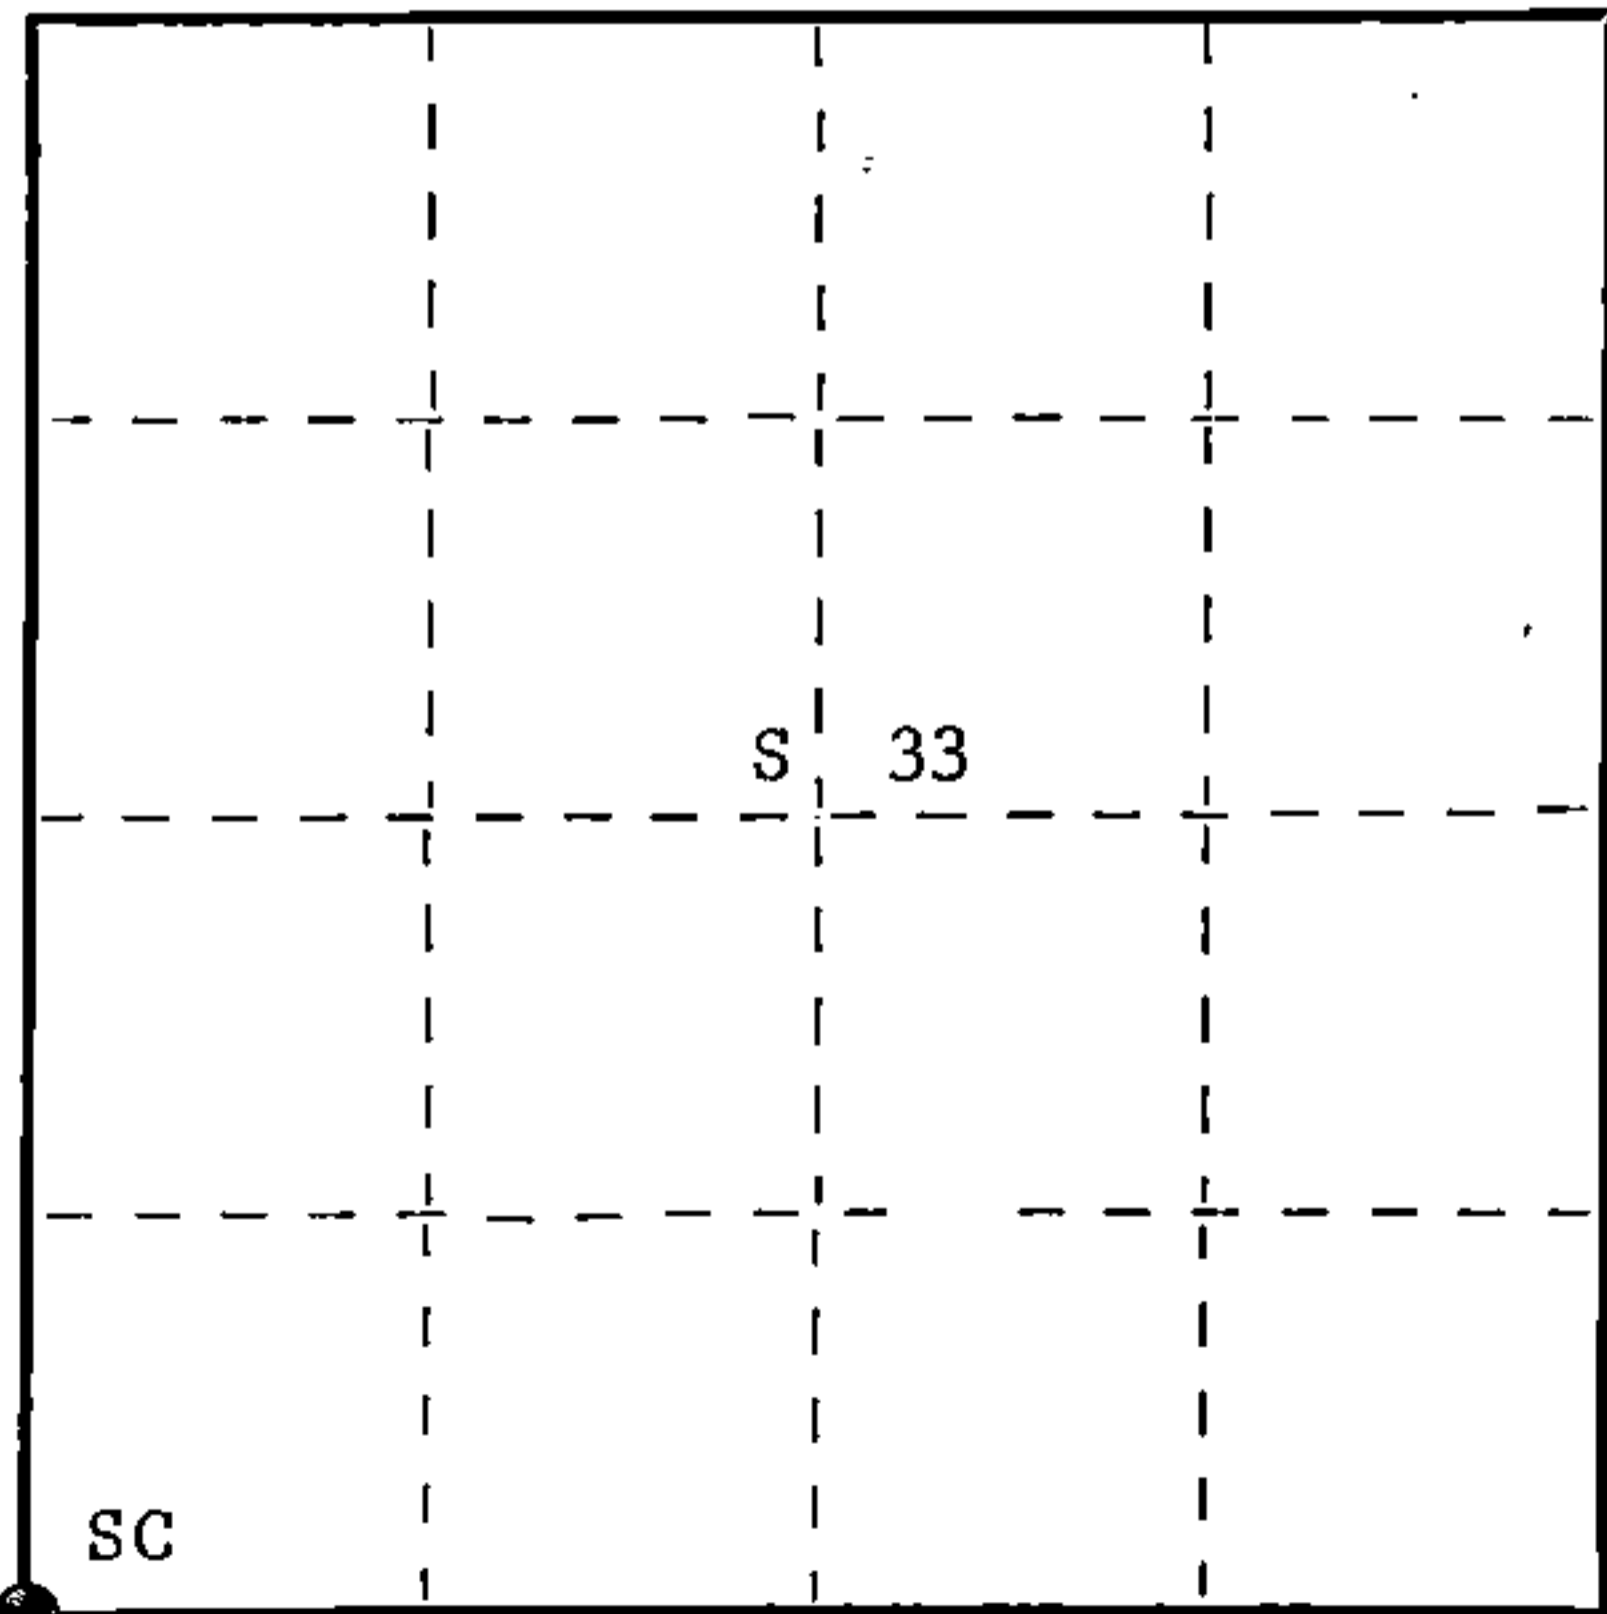

○ = Corner monument restored.

History of original corner establishment: Original corner established by A. Millard, Deputy Surveyor, in 1858, from which hemlock 28" bears N40°W 66 links, yellow birch 16" bears N30°E, cedar 12" bears S70°E 54 links, and hemlock 26" bears S50°W 37 links. Corner restored by I.R. Ritter, County Surveyor, in 1921. Set new post and BT's - hemlock 16" S85°E 21 links, and spruce 8" N15°E 18 links. Corner recovered by Ray Leigh, Consolidated Forester, in 1945. Set 1½" iron pipe at wooden stake to preserve location.

Description of corner evidence found: Recovered 1½" iron pipe projecting 1 ft. above ground, old squared cedar stake lying beside it, believed to be Ritter's.

No evidence of OBT's visible.

Description of monument and accessories I established to perpetuate the original location of this corner.

Replaced 1½" iron pipe with 2½" Berntsen A-1 Federal Monument, aluminum, with magnet installed in cap and base. Cap stamped -

Pipe projects 18" above ground.

NBT's - White spruce 6" N83°W 31 links, scribed SC BT.
White spruce 6" S34°E 48.7 links, scribed SC BT.

Pipe and BT's painted blue.

S498
T37N R14E
Sec. $\frac{32}{5} \frac{33}{4}$
T36N R14E
1975

Dated at Argonne, Wis., this 22nd day of December, 19 75

Signature Philip T. Hansen Title Registered Land Surveyor Registration No. S-498
(County Surveyor, Registered Land Surveyor, or other duly authorized official)

Office of Register of Deeds, County of Forest, I hereby certify that the within instrument was filed in this office for record on the 5th day of January, 19 76 at 2:45 o'clock P. M.

DOCUMENT NUMBER **108503**

EUGENE STATEZNY

(Register of Deeds)

By Eileen Schmidt Deputy

FORM 985 H. C. MILLER CO., MILWAUKEE

43714320000