

CERTIFIED LAND CORNER RESTORATION

Index No. **724**


State of Wisconsin }
County of Forest } ss.

I Daniel K. Pleoger, do hereby certify that on the 11 day of September, 1981, I found evidence of the E 1/16 corner of Sections 1 & 36 Township 36 & 37 North, Range 14 East, Fourth Principal Meridian, as described hereon; and that from this evidence I established a new monument and accessories as described hereon to perpetuate the original location of this corner.

Resident witnesses:



FORM 985 H. C. MILLER CO., MILWAUKEE

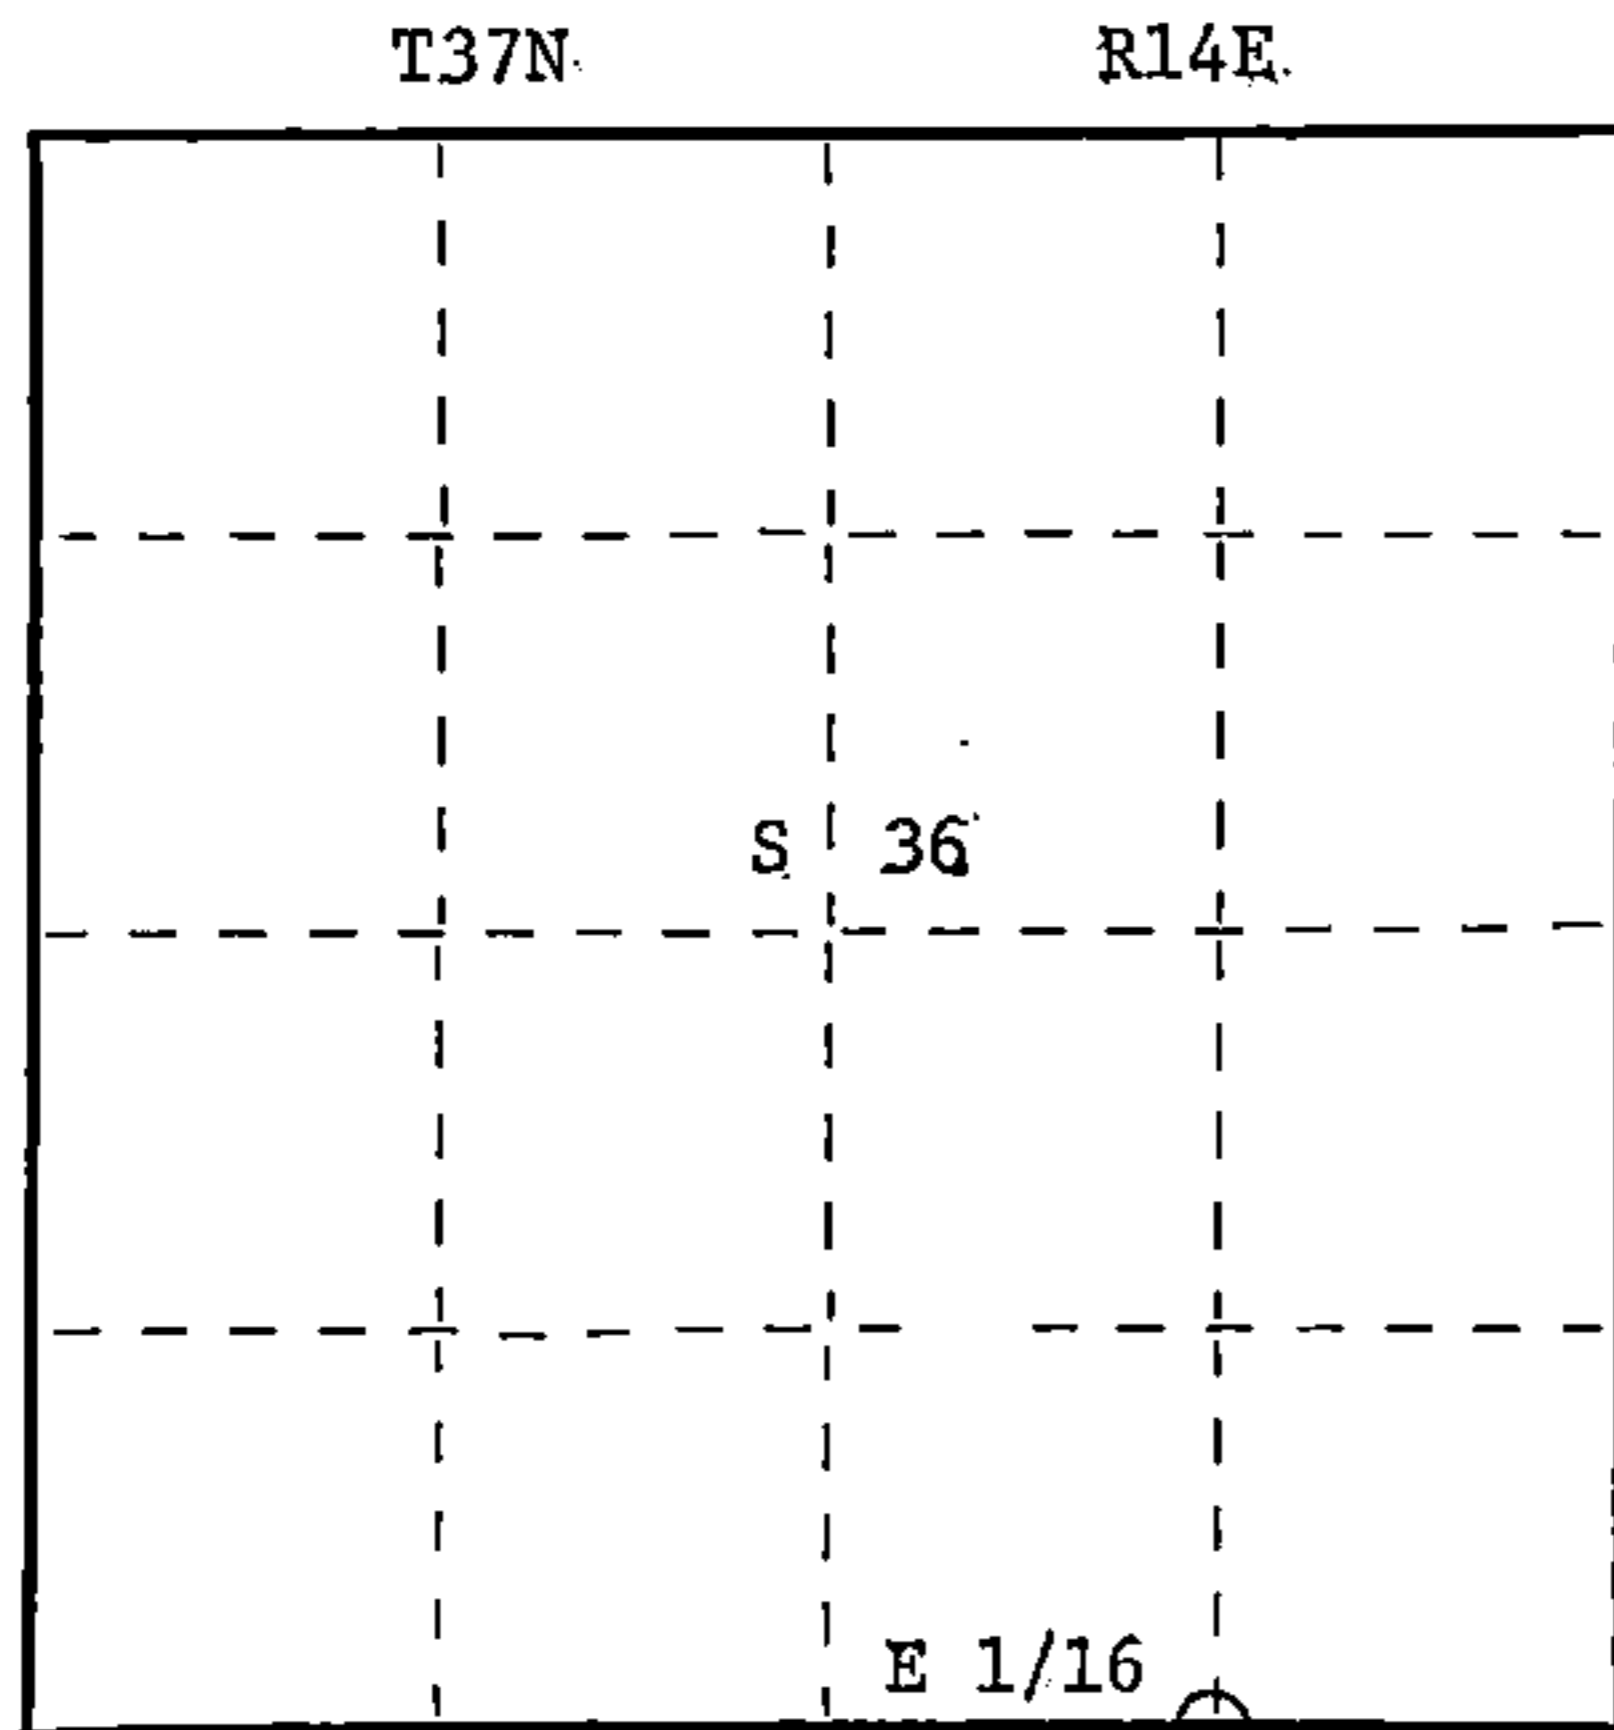

○ = Corner monument restored.

History of original corner establishment:
No evidence of any previous survey.

Description of corner evidence found:

Total distance from township corner 1, 6, 31, 36 T36 & 37N R14 & 15E to 1/4 corner between sections 1 & 36 T36 & 37N R14E is 2649.902 ft. at bearing S89-56-17W. Set E 1/16 1329.951 intermediate.

Description of monument and accessories I established to perpetuate the original location of this corner.

Set a 1 1/2" iron pipe with 2" diameter aluminum Cap stamped:

Monument projects 18" above ground.

Marked NBTs

Sugar 5" S4°E 15.82 ft.

Maple 7" N52E 3.02 ft.

Scribed 1/16 - B.T.

S1537
T37N R14E

E 1/16 S 36
S 31

T36N R14E
CPI - 1981

Dated at Rhinelander, Wis., this 4th day of November, 1981

Signature Daniel K. Pleoger Title Registered Land Surveyor Registration No. 1537
(County Surveyor, Registered Land Surveyor, or other duly authorized official)

Office of Register of Deeds, County of Forest, I hereby certify that the within instrument was filed in this office for record on the 19th day of January, 1982 at 3:00 o'clock P. M.

Eugene Staszny (Register of Deeds)

DOCUMENT NO. 121102

By Deputy

43714360010