

CERTIFIED LAND CORNER RESTORATION

Index No. L 25


State of Wisconsin }  
County of Forest } ss.

I Thomas R. Arnott, do hereby certify that on the 21st day of June, 19 76, I found evidence of the 1/4 corner of sections 13 & 18 Township 37, North, Range 16-17 E, Fourth Principal Meridian, as described hereon; and that from this evidence I established a new monument and accessories as described hereon to perpetuate the original location of this corner.

Resident witnesses:

Joseph Hoefler

FORM 985 H. C. MILLER CO., MILWAUKEE

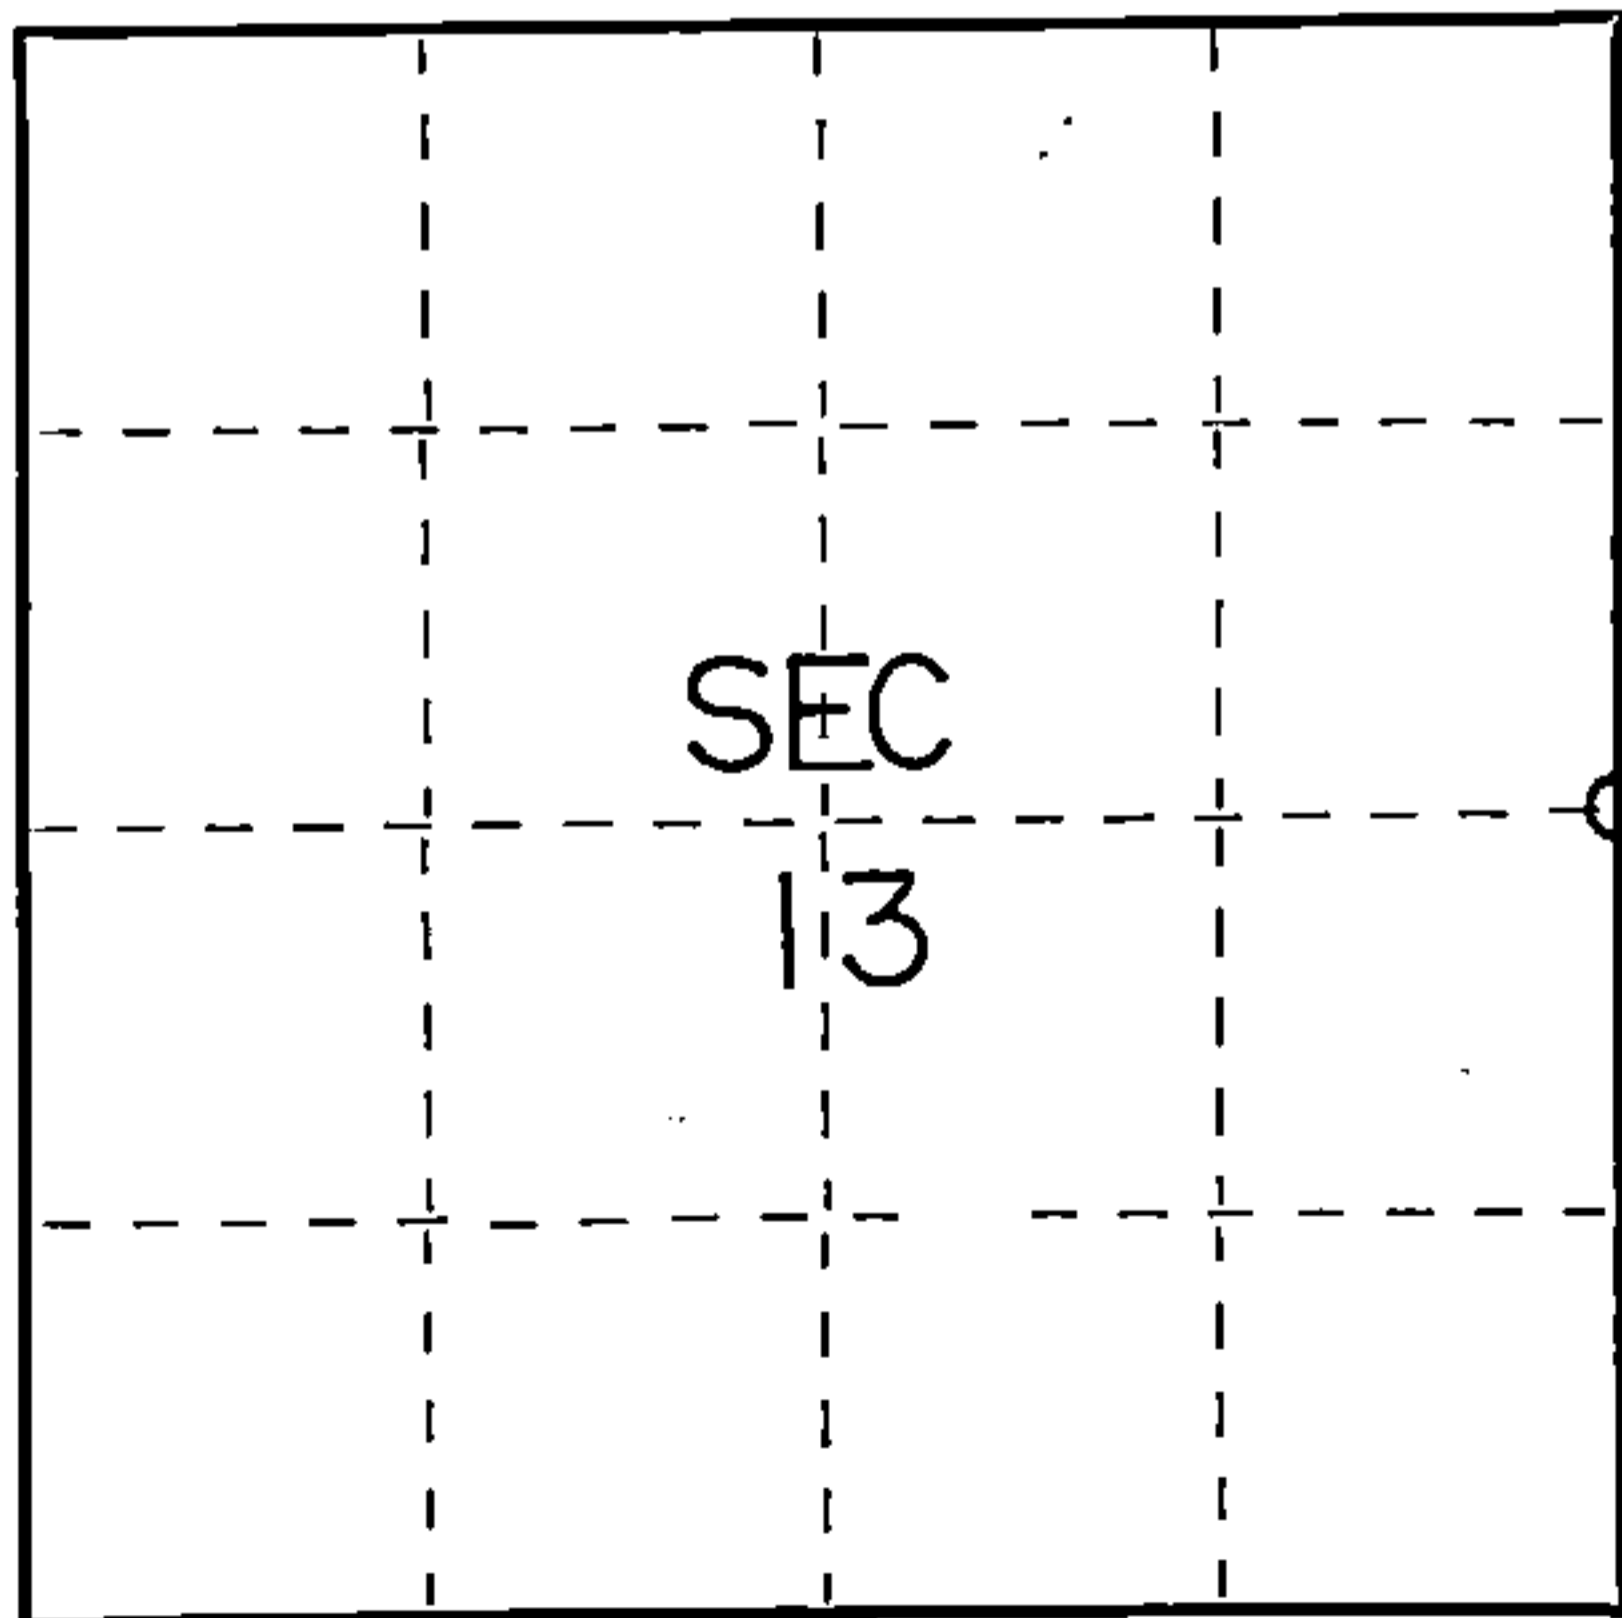

○ = Corner monument restored.

History of original corner establishment:

Original line by Astemus Curtis 1857

Sugar 16 S75E 22 lks.  
Sugar 10 N47W 43 lks.

Description of corner evidence found:

Found 1 1/4" iron pipe 20" below road

Description of monument and accessories I established to perpetuate the original location of this corner.

Replaced iron pipe found with new 1 1/4" iron pipe 12" below road!

Ties:

Forest County aluminum monument N25W 50.05 feet  
Basswood 14 S87W 36.10 feet


Dated at Grandon, Wis., this 23rd day of June, 19 76

Signature Thomas R. Arnott Title Surveyor Registration No. S-887  
(County Surveyor, Registered Land Surveyor, or other duly authorized official)

Office of Register of Deeds, County of Forest, I hereby certify that the within instrument was filed in this office for record on the 23rd day of June, 19 76 at 3 o'clock P. M.

Eugene Stutzman Document Number 109511  
(Register of Deeds)

By \_\_\_\_\_ Deputy

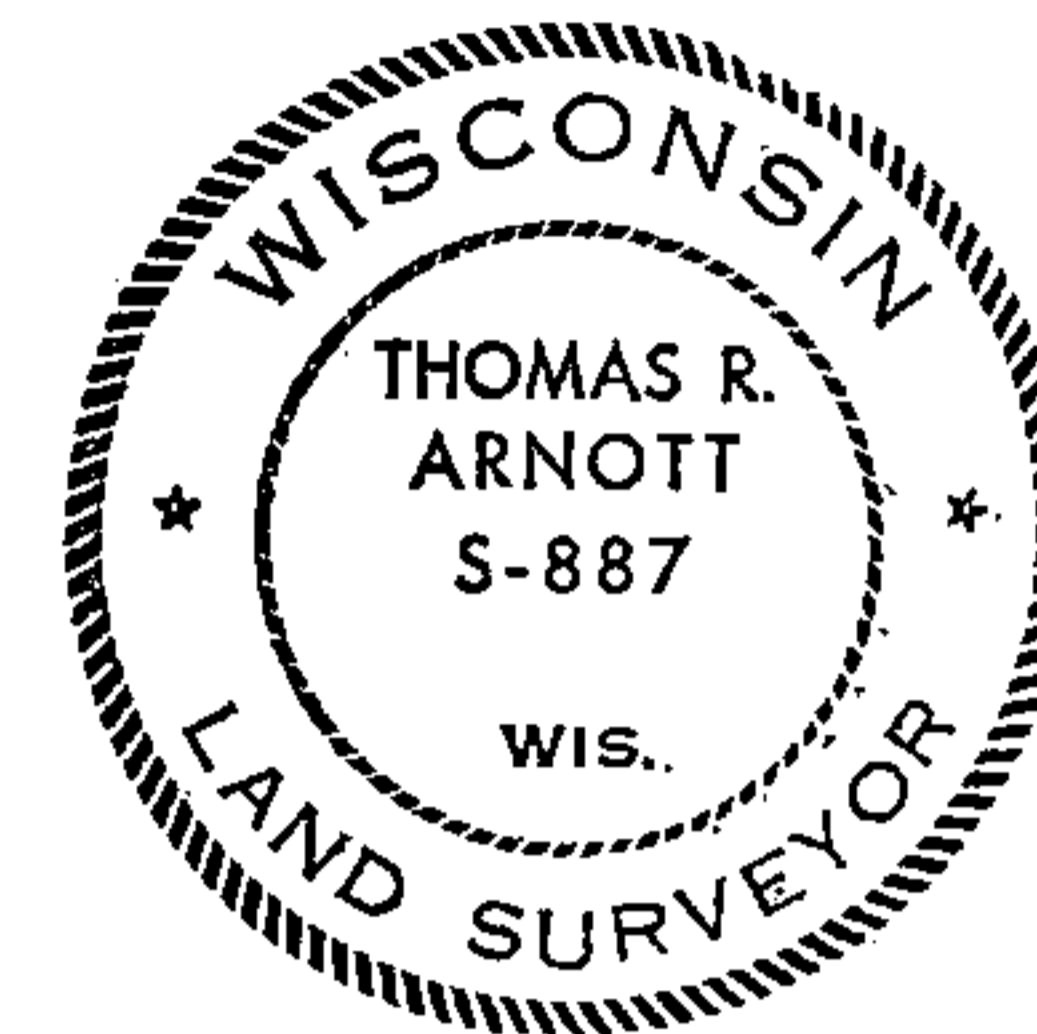

43716 1320000