

CERTIFIED LAND CORNER RESTORATION

Index No. **N15**


State of Wisconsin }
County of Forest } ss.

I Thomas R. Arnott, do hereby certify that on the 22 day of Oct., 1976, I found evidence of the 1/4 corner of sec. 15 & 22 Township 37, North, Range 16 E, Fourth Principal Meridian, as described hereon; and that from this evidence I established a new monument and accessories as described hereon to perpetuate the original location of this corner.

Resident witnesses:

.....
.....
.....

FORM 985 H. C. MILLER CO., MILWAUKEE

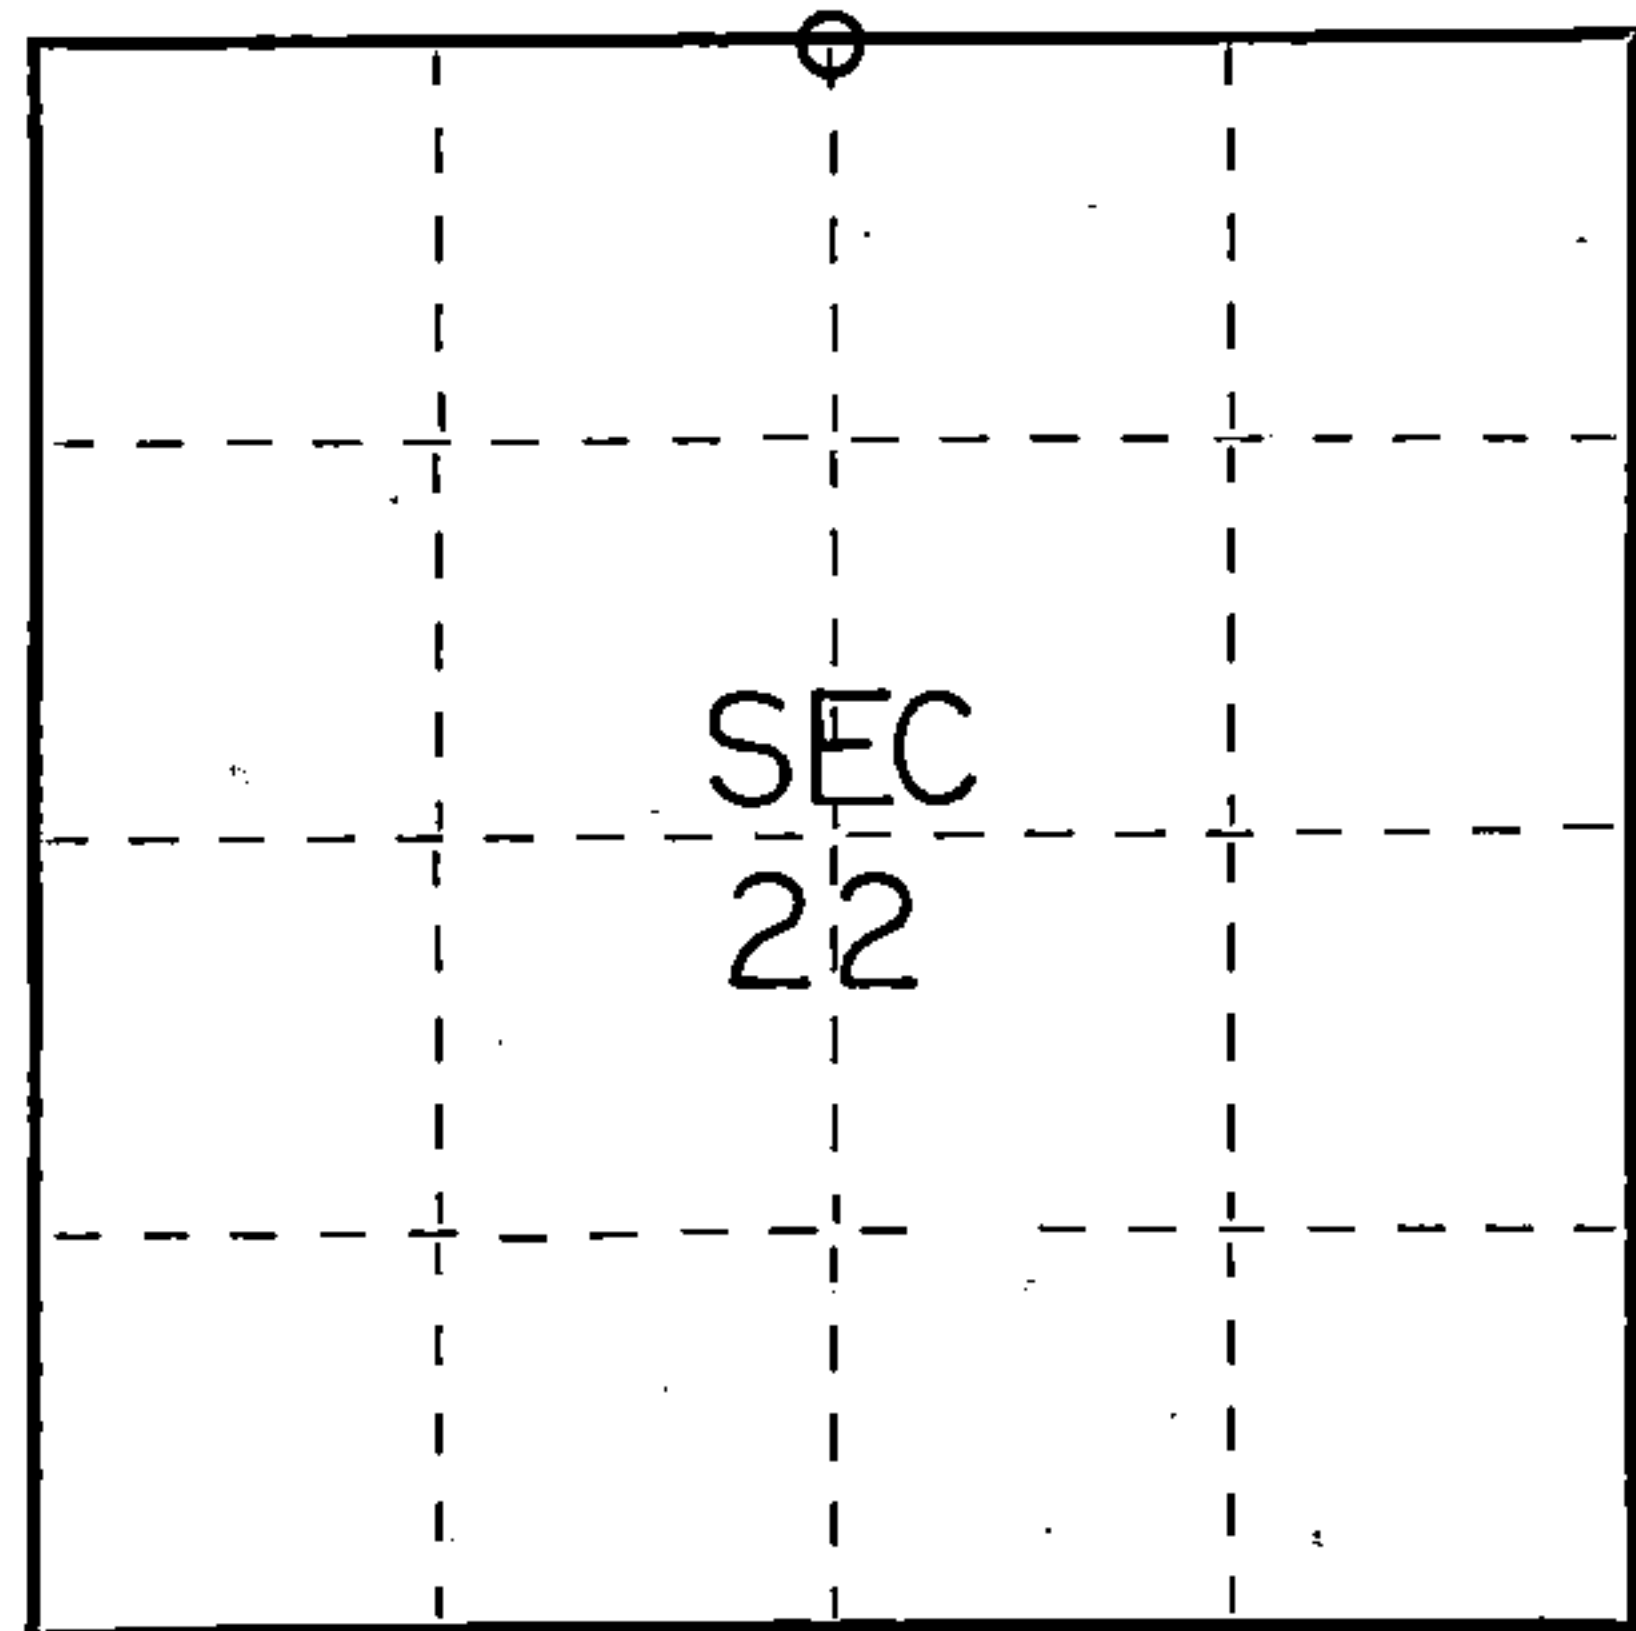

○ = Corner monument restored.

History of original corner establishment:

Original survey by James McBride July 11 - July 16, 1859.

Cedar 12 N66E 15 lks.
Cedar 10 S11E 19 lks,

Description of corner evidence found:


iron pipe 8" below road surface

Description of monument and accessories I established to perpetuate the original location of this corner.

Left iron pipe in road

Ties:

Forest Co. Alu. Mon. S61E 23.47 Feet
Power Pole (3716-22W12) S5W 125.38 feet
SE cor tele. terminal box N30W 27.69 feet

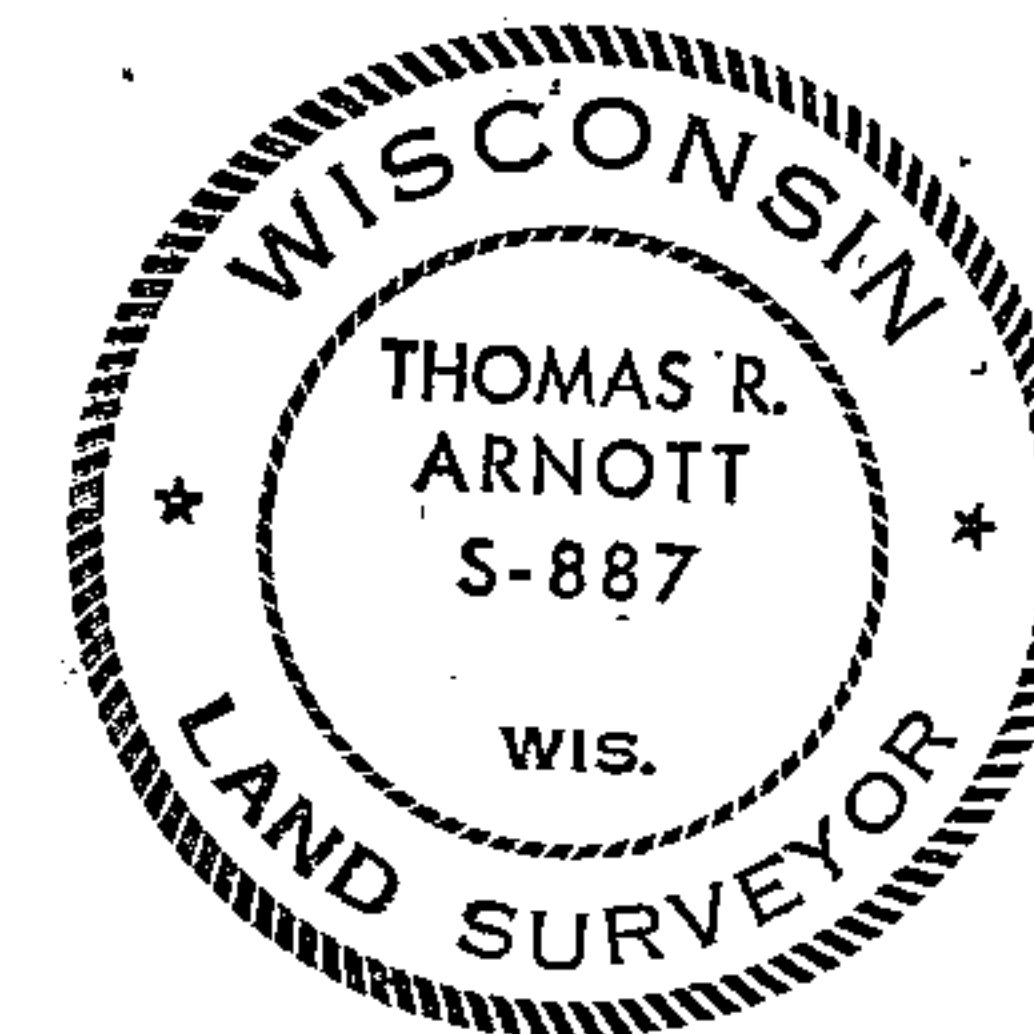

43716150020

Dated at Crandon, Wis., this 26 day of Nov., 1976

Signature Thomas Arnott Title Surveyor Registration No. S-887
(County Surveyor, Registered Land Surveyor, or other duly authorized official)

Office of Register of Deeds, County of Forest, I hereby certify that the within instrument was filed in this office for record on the 26 day of Nov., 1976 at 3:30 o'clock P.M.

EUGENE STATEZNY

(Register of Deeds)

Document Number **110614**

By Eileen Schmitt Deputy