

CERTIFIED LAND CORNER RESTORATION


Index No. L-117

State of Wisconsin }  
County of Forest } ss.

I Thomas R. Arnett, do hereby certify that on the 22 day of Oct., 1976, I found evidence of the 1/4 corner of sec. 14 & 15 Township 37, North, Range 16 E, Fourth Principal Meridian, as described hereon; and that from this evidence I established a new monument and accessories as described hereon to perpetuate the original location of this corner.

Resident witnesses:

.....  
.....  
.....

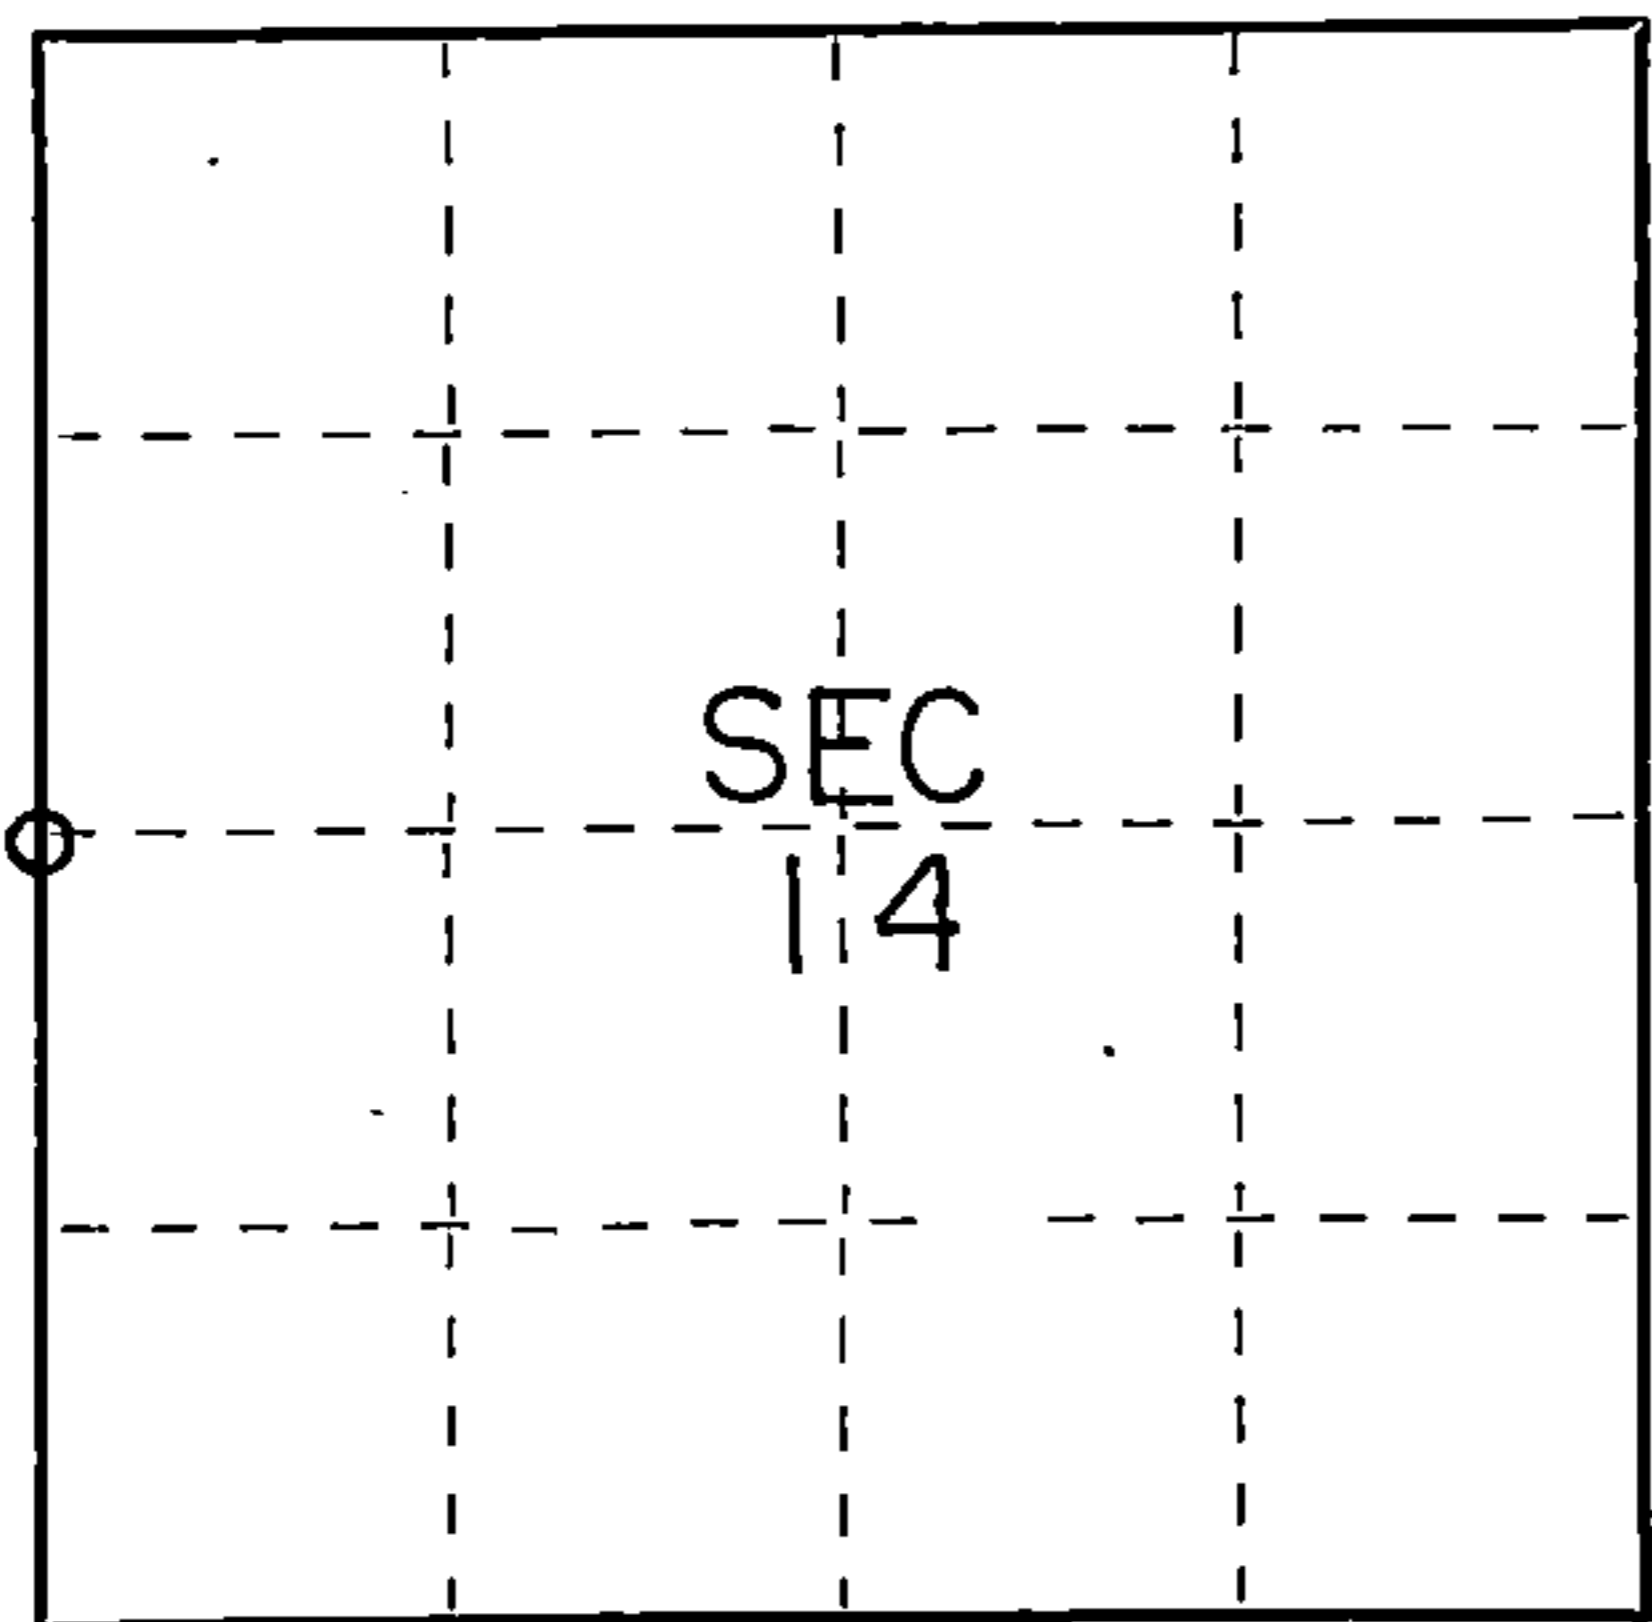

○ = Corner monument restored.

History of original corner establishment:

Original survey done by James McBride July 11 - July 16, 1859.

Tamarac 12 N47E 71 Lks.  
W. Pine 20 N44W 270 Lks.


Description of corner evidence found:

Wood post found

Description of monument and accessories I established to perpetuate the original location of this corner.

Replaced wood post with Forest Co. aluminum monument and set new wood post alongside.

In large open marsh, nothing within a reasonable distance to tie to.

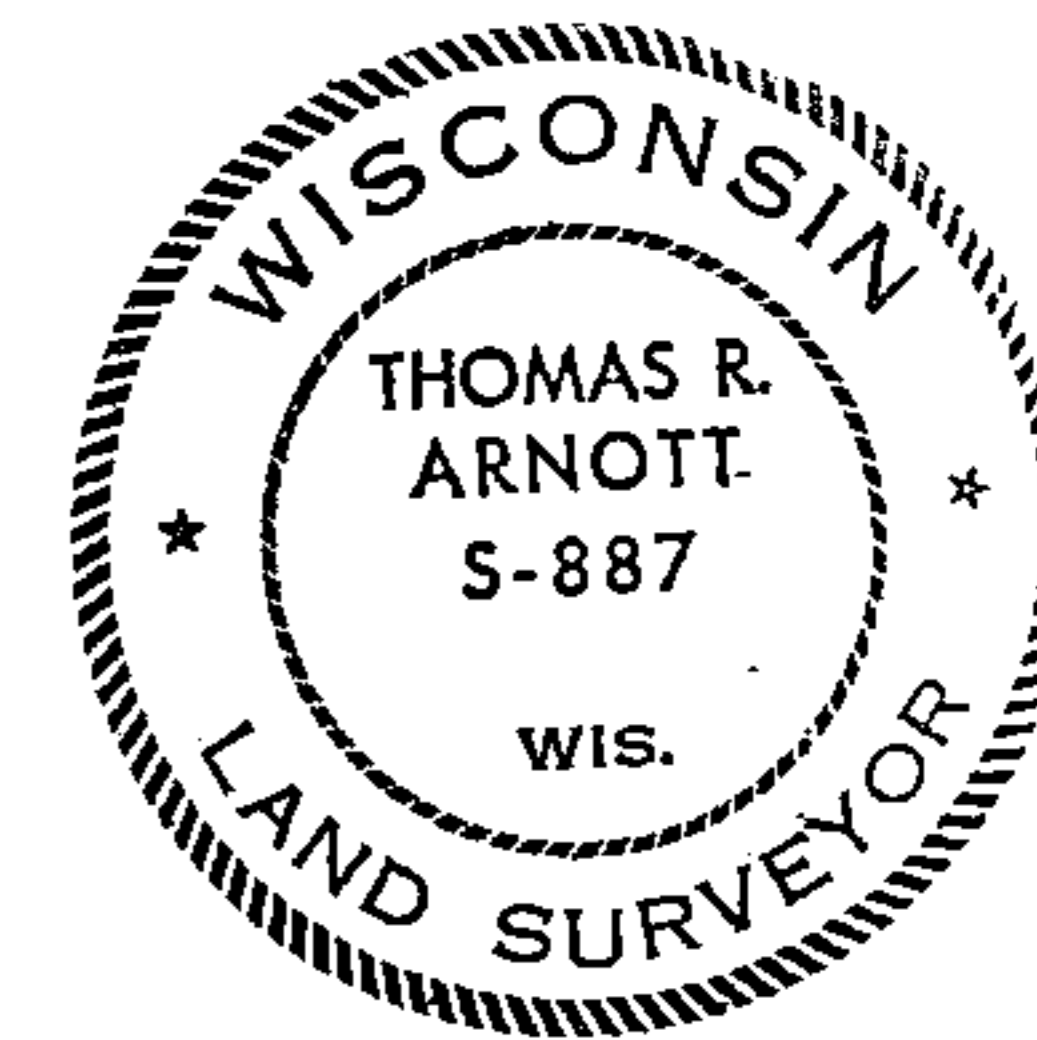

43716152000

Dated at Crandon, Wis., this 26 day of Nov., 1976.

Signature Thomas Arnett Title Surveyor Registration No. S-887  
(County Surveyor, Registered Land Surveyor, or other duly authorized official)

Office of Register of Deeds, County of Forest, I hereby certify that the within instrument was filed in this office for record on the 26 day of Nov., 1976 at 3:30 o'clock P. M.

EUGENE STATEZNY Document Number  
(Register of Deeds)

**110612**

By Eileen Schmidt Deputy

FORM 985 H. C. MILLER CO., MILWAUKEE