

CERTIFIED LAND CORNER RESTORATION

Index No. V-8


State of Wisconsin }
County of Forest } ss.

I Glen Barker, do hereby certify that on the 17th day of January, 1985, I found ~~existing~~ established E 1/16 corner of Sections 29 & 32 Township 38 North, Range 14 East, Fourth Principal Meridian, as described hereon; and that from this evidence I established a new monument and accessories as described hereon to perpetuate the original location of this corner.

Resident witnesses:

N. Spiess

R. Lundt

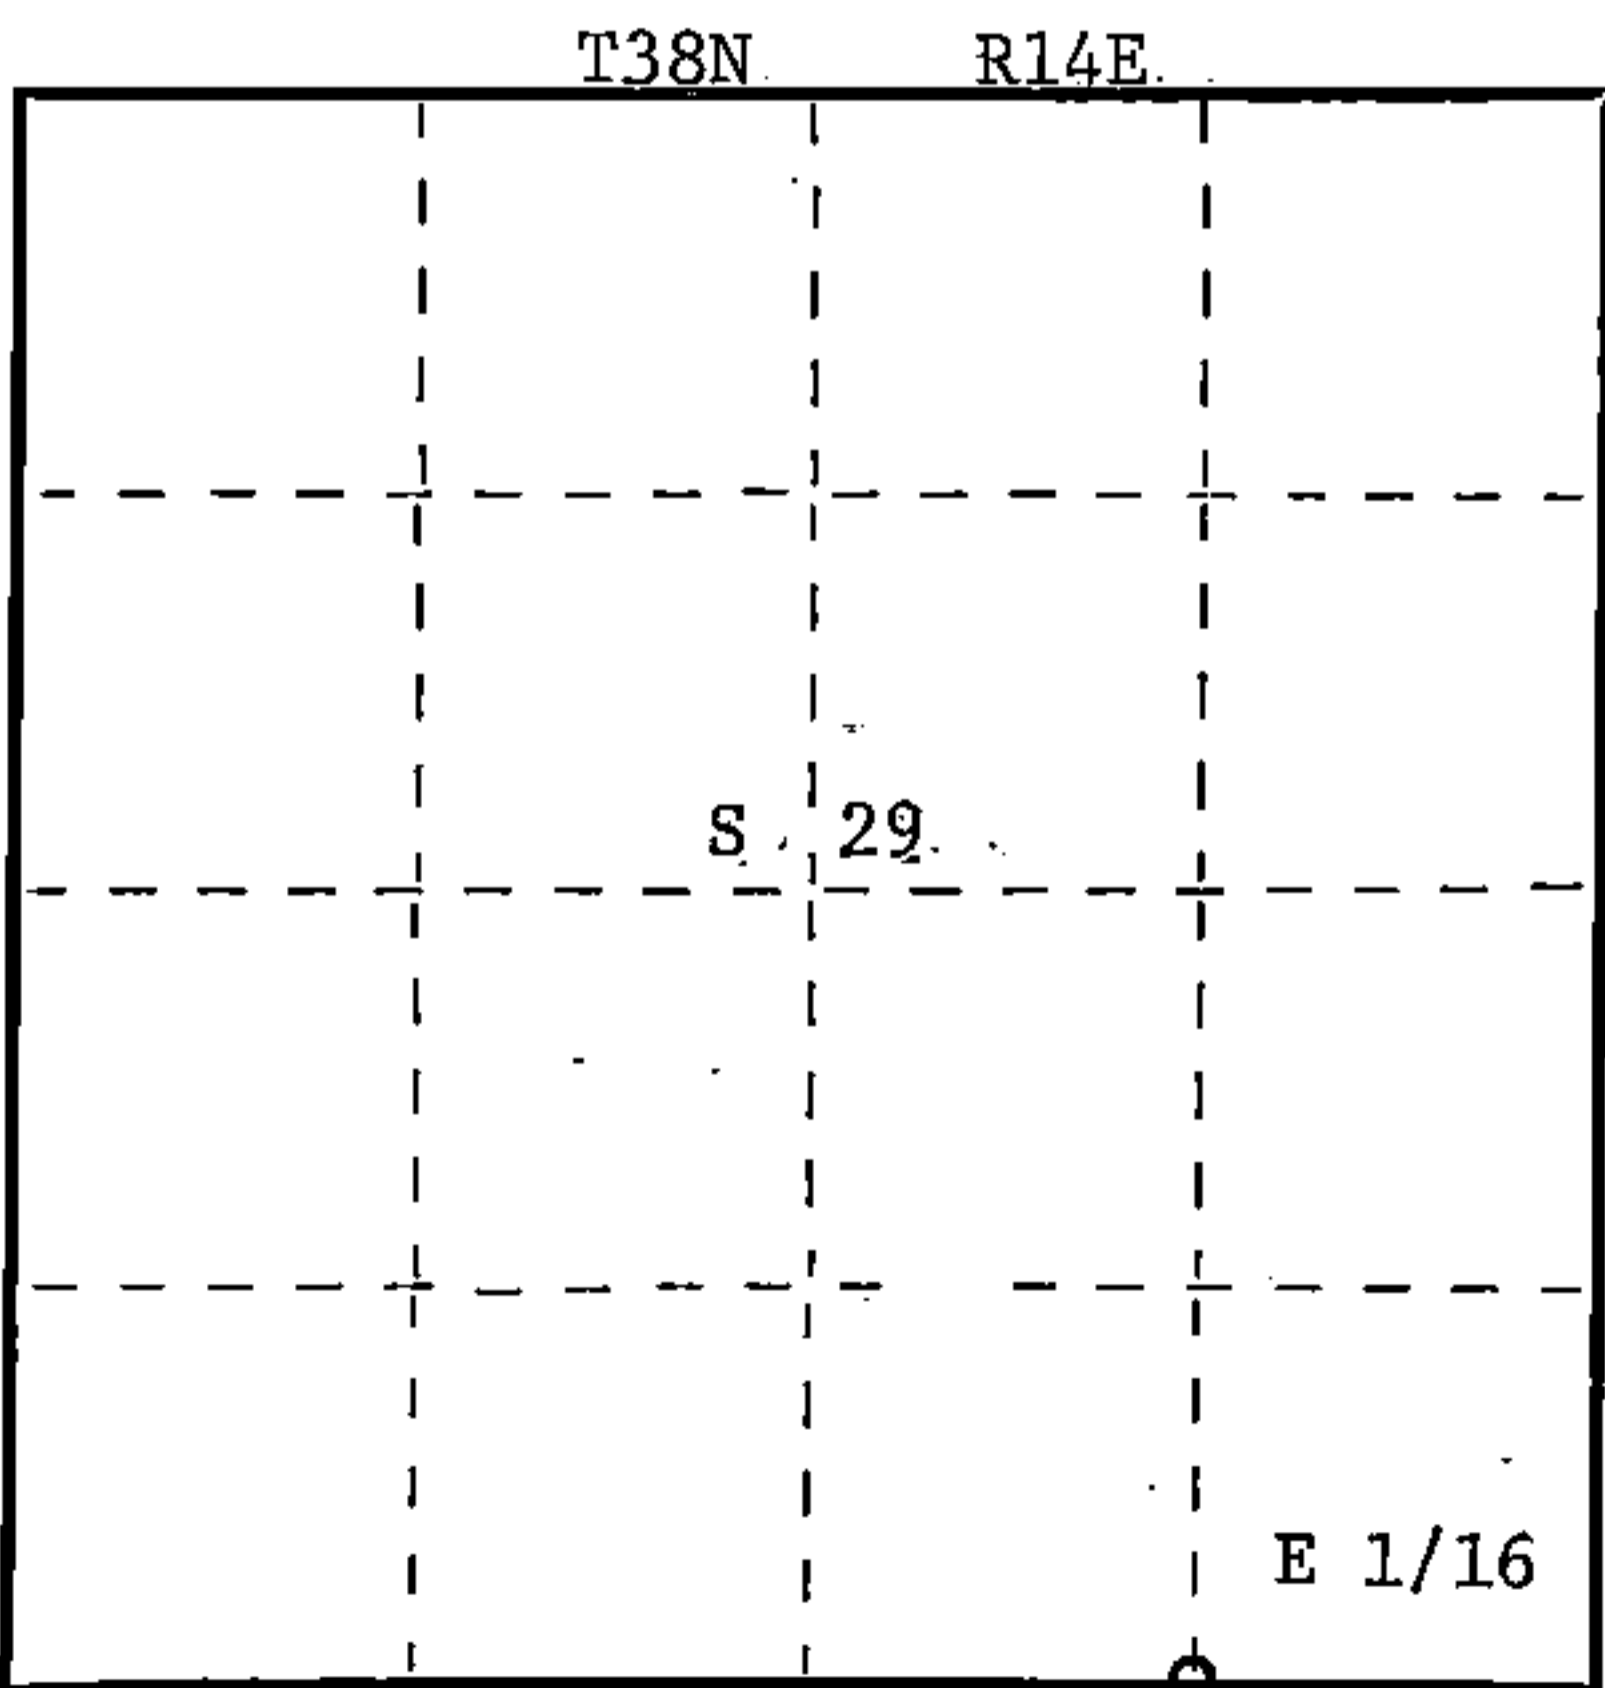

○ = Corner monument restored.

History of original corner establishment:

No evidence of any previous corner.

Description of corner evidence found:

Total distance from section corner 28-29-32-33 to 1/4 corner between sections 29 and 32 is 2685.60'.
Set E 1/16 1342.80'.

Description of monument and accessories I established to perpetuate the original location of this corner.

Set a 1" iron pipe with 2" diameter alloy cap stamped:
Monument projects 18" above ground.
Marked NBTs:

Sugar 6" N84W 3.91'
Sugar 6" N53E 17.59'

S1682
T38N
E 1/16 S 29
S 32
R14E
CPI-1985

Dated at Rhinelander, Wis., this 18th day of April, 1985

Signature *Glen Barker* Title Registered Land Surveyor Registration No. S1682
(County Surveyor, Registered Land Surveyor, or other duly authorized official)

Office of Register of Deeds, County of Forest, I hereby certify that the within instrument was filed in this office for record on the 3rd day of May, 1985 at 11:30 o'clock A. M.

Paul Aschenbrenner
(Register of Deeds)

By _____ Deputy

Document Number 127961

FORM 985 H. C. MILLER CO., MILWAUKEE

4381429 0010