

CERTIFIED LAND CORNER RESTORATION

Index No. U-6


State of Wisconsin }
County of Forest } ss.

I Glen Barker, do hereby certify that on the 28th day of January, 1985, I ~~found~~ established ~~corner of the~~ SW 1/16 corner of Section 29 Township 38, North, Range 14 East, Fourth Principal Meridian, as described hereon; and that from this evidence I established a new monument and accessories as described hereon to perpetuate the original location of this corner.

Resident witnesses:

N. Spiess

R. Lundt

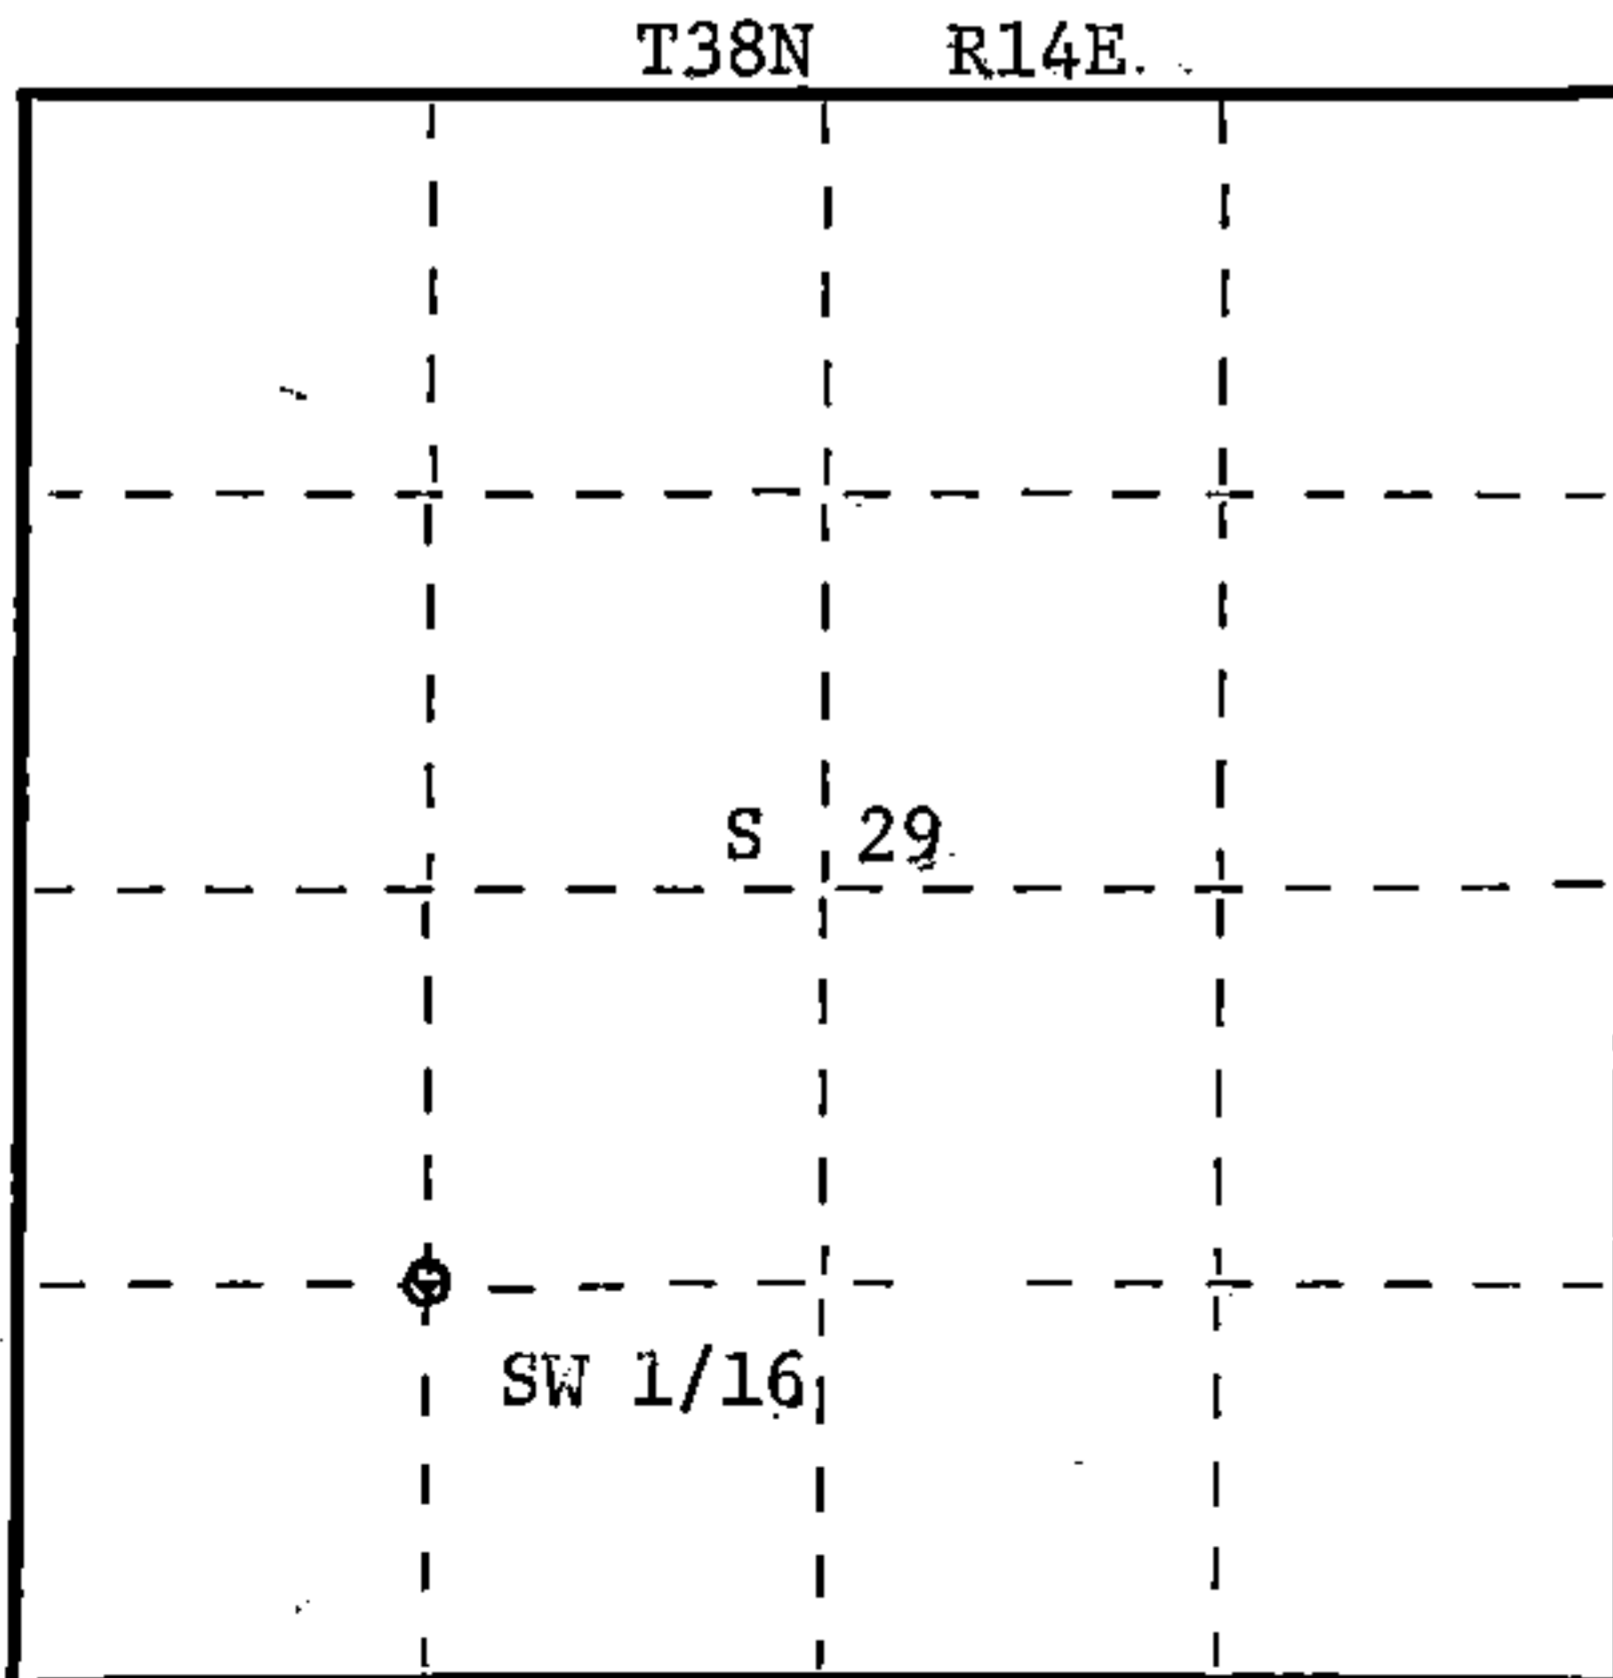

○ = Corner monument restored.

History of original corner establishment:

No evidence of any previous corner.

Description of corner evidence found:

Corner established by subdivision of SW 1/4 section 29. Location of SW 1/16 is 1353.79' of SC 1/16 and 1313.95' of WC 1/16.

Description of monument and accessories I established to perpetuate the original location of this corner.

Set a 1" iron pipe with 2" diameter alloy cap stamped: Monument projects 18" above ground.

Marked NBTs:

Cedar 12" N15E 2.31'
Yellow Birch 10" East 3.09'

S1682
T38N
SW 1/16 S | 29
R14E
CPI-1985

Dated at Rhineland, Wis., this 18th day of April, 1985.

Signature Glen Barker Title Registered Land Surveyor Registration No. S1682
(County Surveyor, Registered Land Surveyor, or other duly authorized official)

Office of Register of Deeds, County of Forest I hereby certify that the within instrument was filed in this office for record on the 3rd day of May, 1985 at 11:30 o'clock A. M.

Paul Aschenbrenner
(Register of Deeds)

By _____ Deputy

Document Number 127966

FORM 985 H. C. MILLER CO., MILWAUKEE

43814791030