

CERTIFIED LAND CORNER RESTORATION

Index No. S-9


State of Wisconsin }  
County of Forest } ss.

I, Glen Barker, do hereby certify that on the 16th day of January 1985, I found ~~with~~ established N 1/16 corner of Sections 28 & 29 Township 38 North, Range 14 East, Fourth Principal Meridian, as described hereon; and that from this evidence I established a new monument and accessories as described hereon to perpetuate the original location of this corner.

Resident witnesses:

N. Spiess

R. Lundt

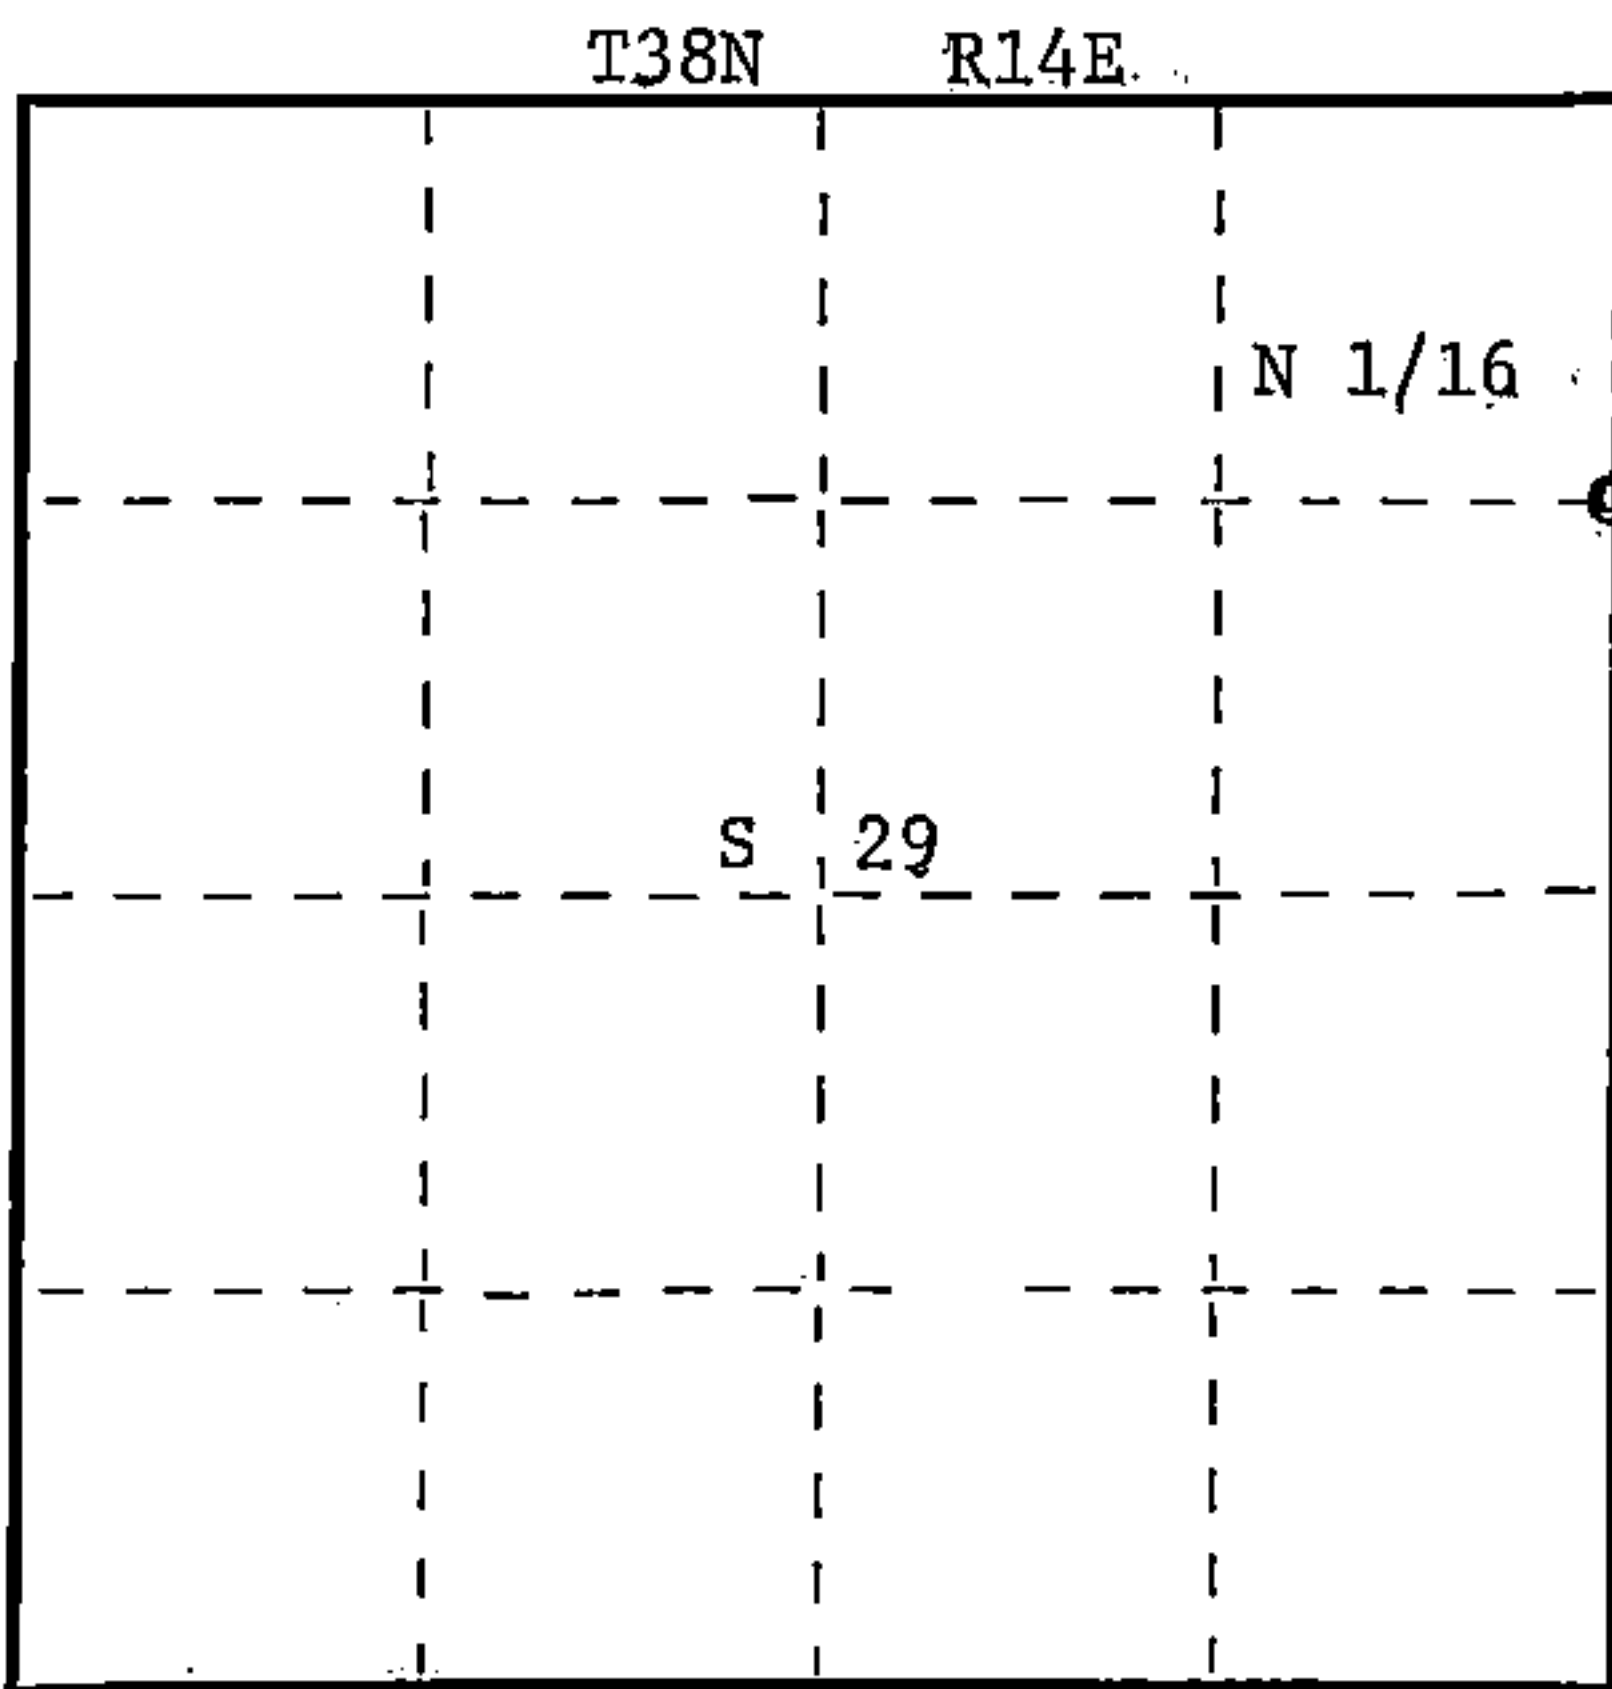

○ = Corner monument restored.

History of original corner establishment:

A 1-1/2" iron pipe bears S48E 7.25' of new established monument.

Description of corner evidence found:

Total distance from section corner 20-21-28-29 to 1/4 corner between sections is 2631.70'.  
Set N 1/16 1315.85' intermediate.

Description of monument and accessories I established to perpetuate the original location of this corner.

Set a 1" iron pipe with alloy cap stamped:  
Monument projects 18" above ground.  
Marked NBTs:

Sugar 8" S33E 5.79'  
Sugar 6" S45W 24.27'

S1682  
T38N  
N 1/16 29 | 28  
R14E  
CPI-1985

Dated at Rhinelander, Wis., this 17th day of April, 1985.

Signature: *Glen Barker* Title: Registered Land Surveyor Registration No. S1682  
(County Surveyor, Registered Land Surveyor, or other duly authorized official)

Office of Register of Deeds, County of Forest, I hereby certify that the within instrument was filed in this office for record on the 3rd day of May, 1985 at 11:30 o'clock A.M.

*Paul Aschenbrenner*  
(Register of Deeds)

By \_\_\_\_\_ Deputy

Document Number 122970

FORM 965 H. C. MILLER CO., MILWAUKEE

43814293000