

CERTIFIED LAND CORNER RESTORATION

Index No. S-8

State of Wisconsin }
County of Forest } ss.

I Glen Barker, do hereby
certify that on the 16th day
of January, 19 85, I ~~found~~
~~evidence of the~~ NE 1/16
corner of Section 29
Township 38, North, Range
14 East, Fourth Principal Meridian,
as described hereon; and that from this evidence
I established a new monument and accessories
as described hereon to perpetuate the original
location of this corner.

Resident witnesses:

N. Spiess

R. Lundt

History of original corner establishment:

No evidence of any previous corner.

Description of corner evidence found:

Corner established by subdivision of the NE 1/4.
Location of NE 1/16 is 1303.86' of NC 1/16 and 1317.37' of EC 1/16.


Description of monument and accessories I established to perpetuate the original location of this corner.

Set a 1" iron pipe with 2" diameter alloy cap stamped:
Monument projects 18" above ground.

Marked NBTs:

Sugar 5" N45E 3.10'
Sugar 7" S60E 2.89'

S1682
T38N
NE 1/16 S 29
R14E
CPI-1984

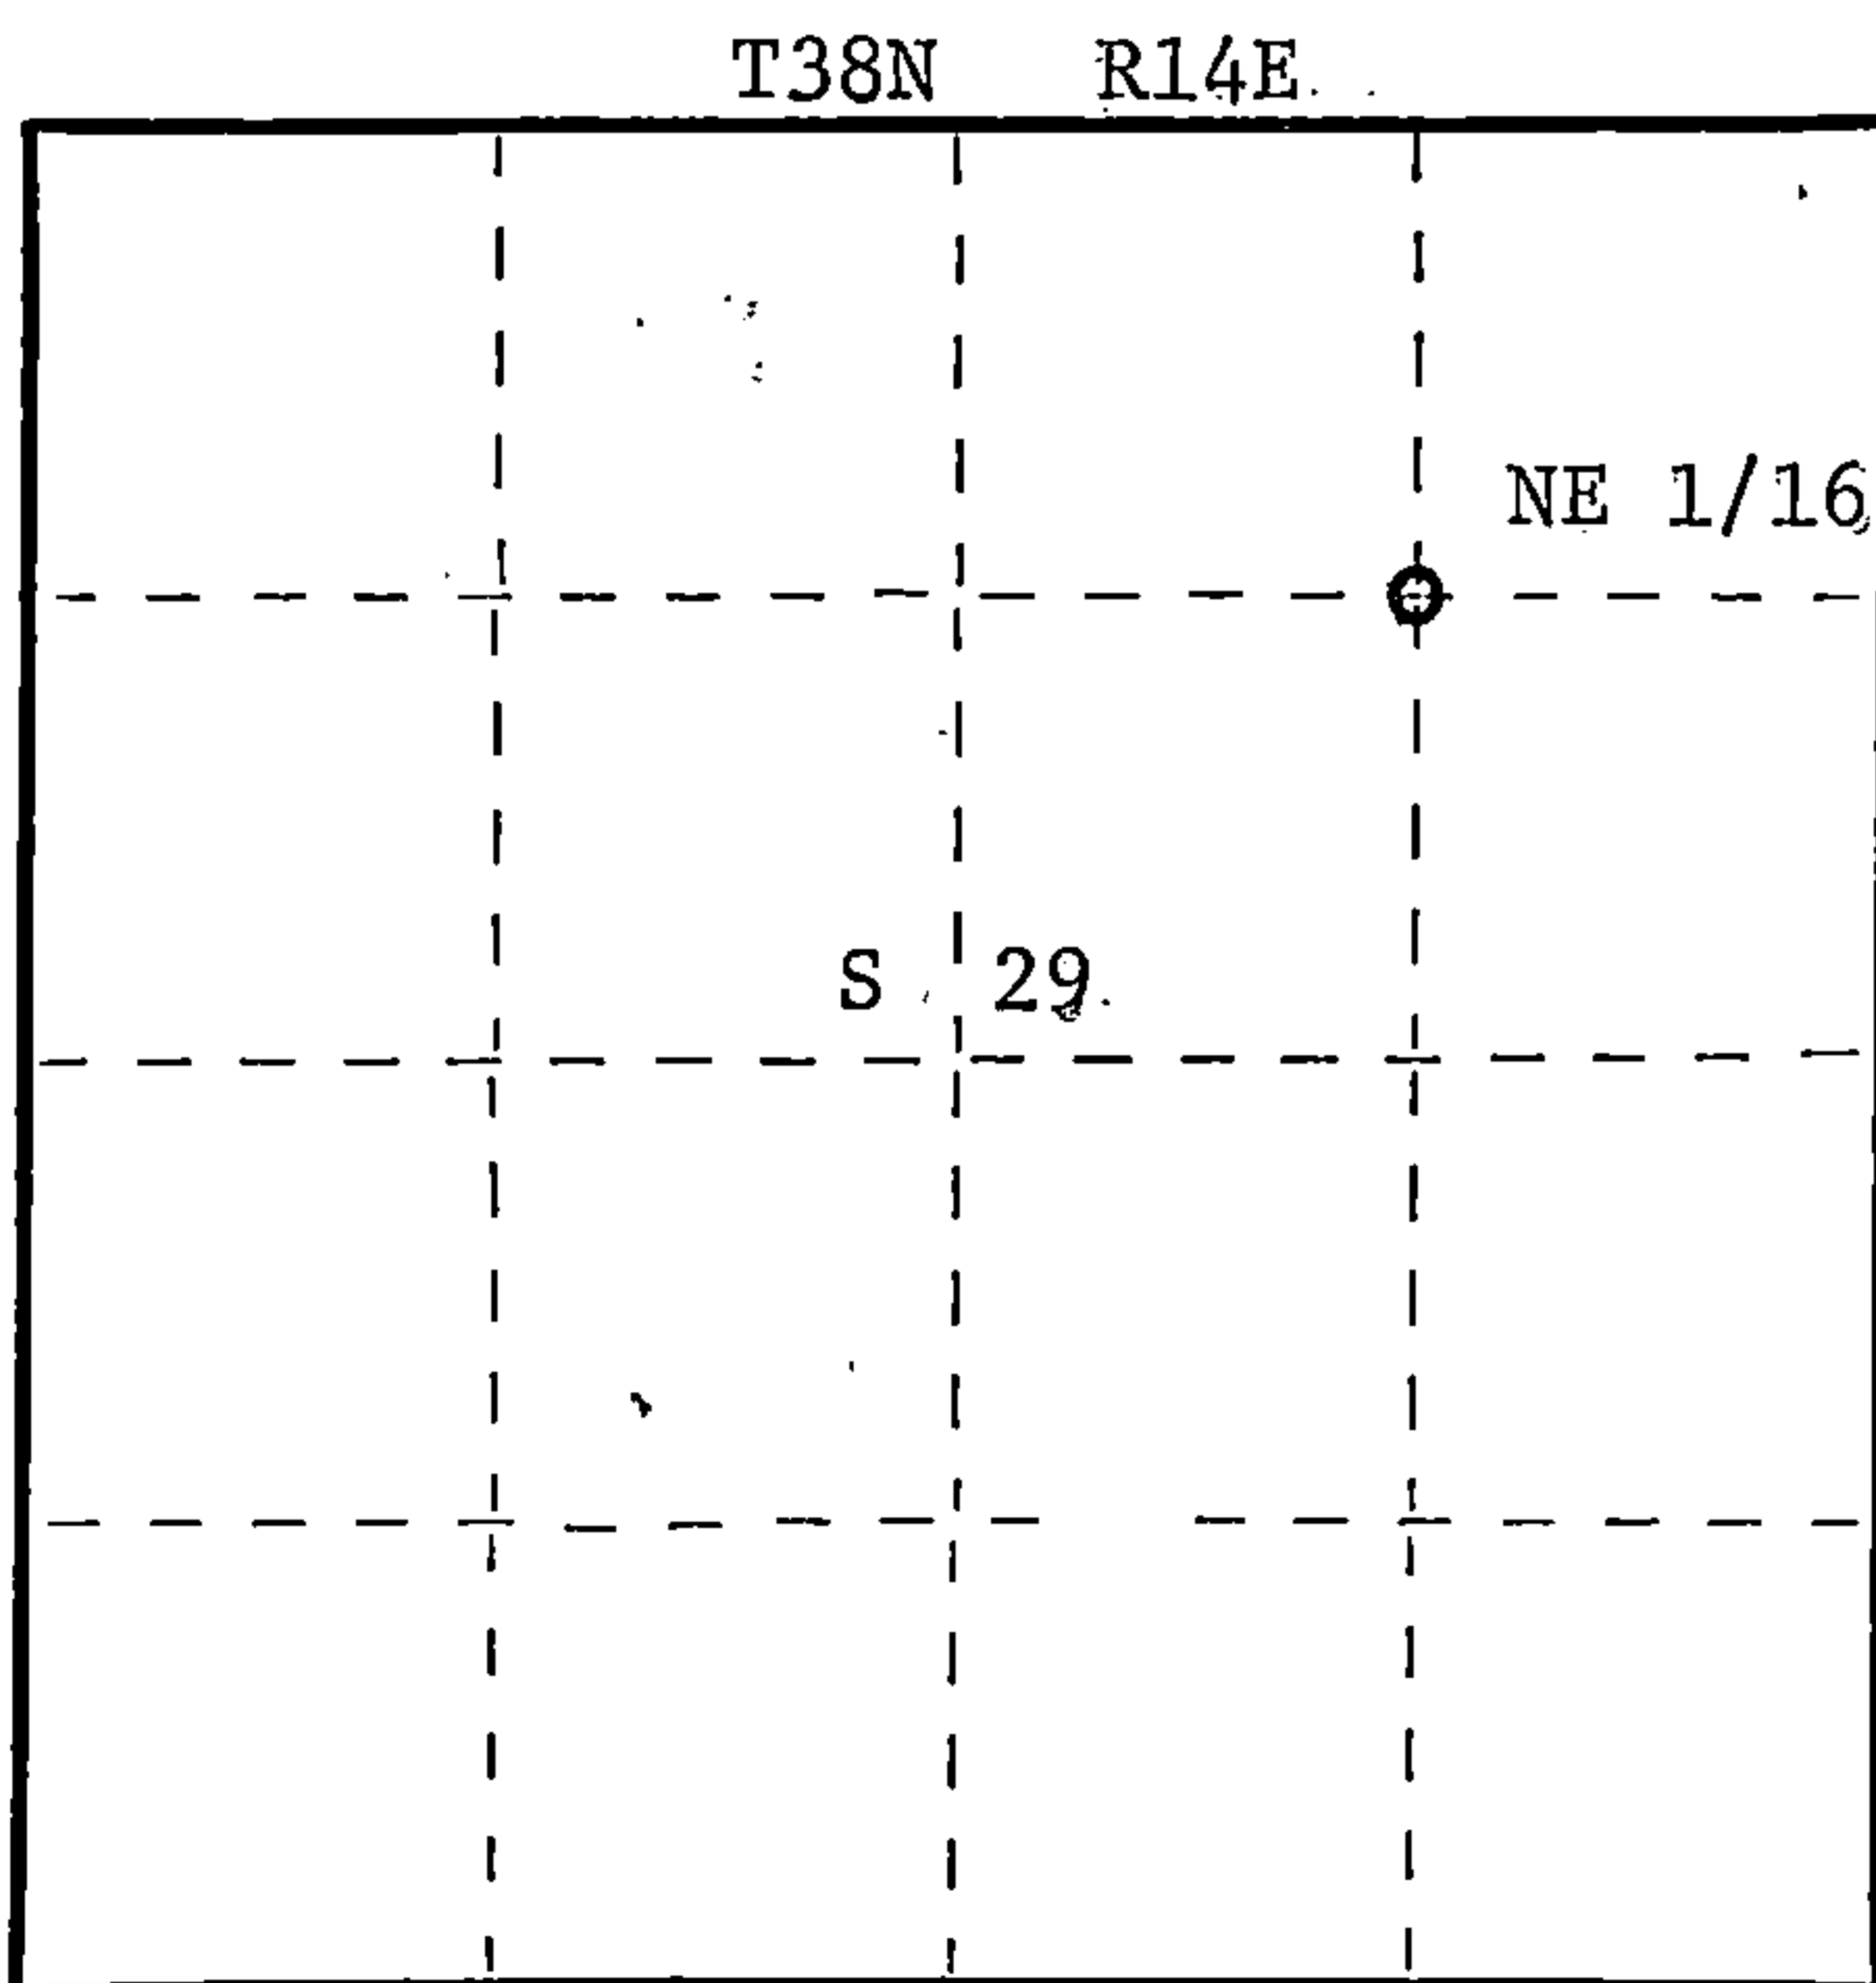

○ = Corner monument restored.

Dated at Rhineland, Wis., this 18th day of April, 19 85

Signature Glen Barker Title Registered Land Surveyor Registration No. S1682
(County Surveyor, Registered Land Surveyor, or other duly authorized official)

Office of Register of Deeds, County of Forest, I hereby certify that the within
instrument was filed in this office for record on the 3rd day of May, 19 85
at 11:30 o'clock A. M.

Paul Aschenbrenner
(Register of Deeds)

By _____ Deputy

Document Number 127971

FORM 985 H. C. MILLER CO., MILWAUKEE

43814293010