

CERTIFIED LAND CORNER RESTORATION


Index No. J-11

State of Wisconsin }
County of Forest } ss.

I William B. Cochran, do hereby certify that on the 25th day of April, 1994, I found evidence of the North Quarter corner of Section 16 Township 39, North, Range 13 East, Fourth Principal Meridian, as described hereon; and that from this evidence I established a new monument and accessories as described hereon to perpetuate the original location of this corner.

Resident witnesses:

.....
.....
.....

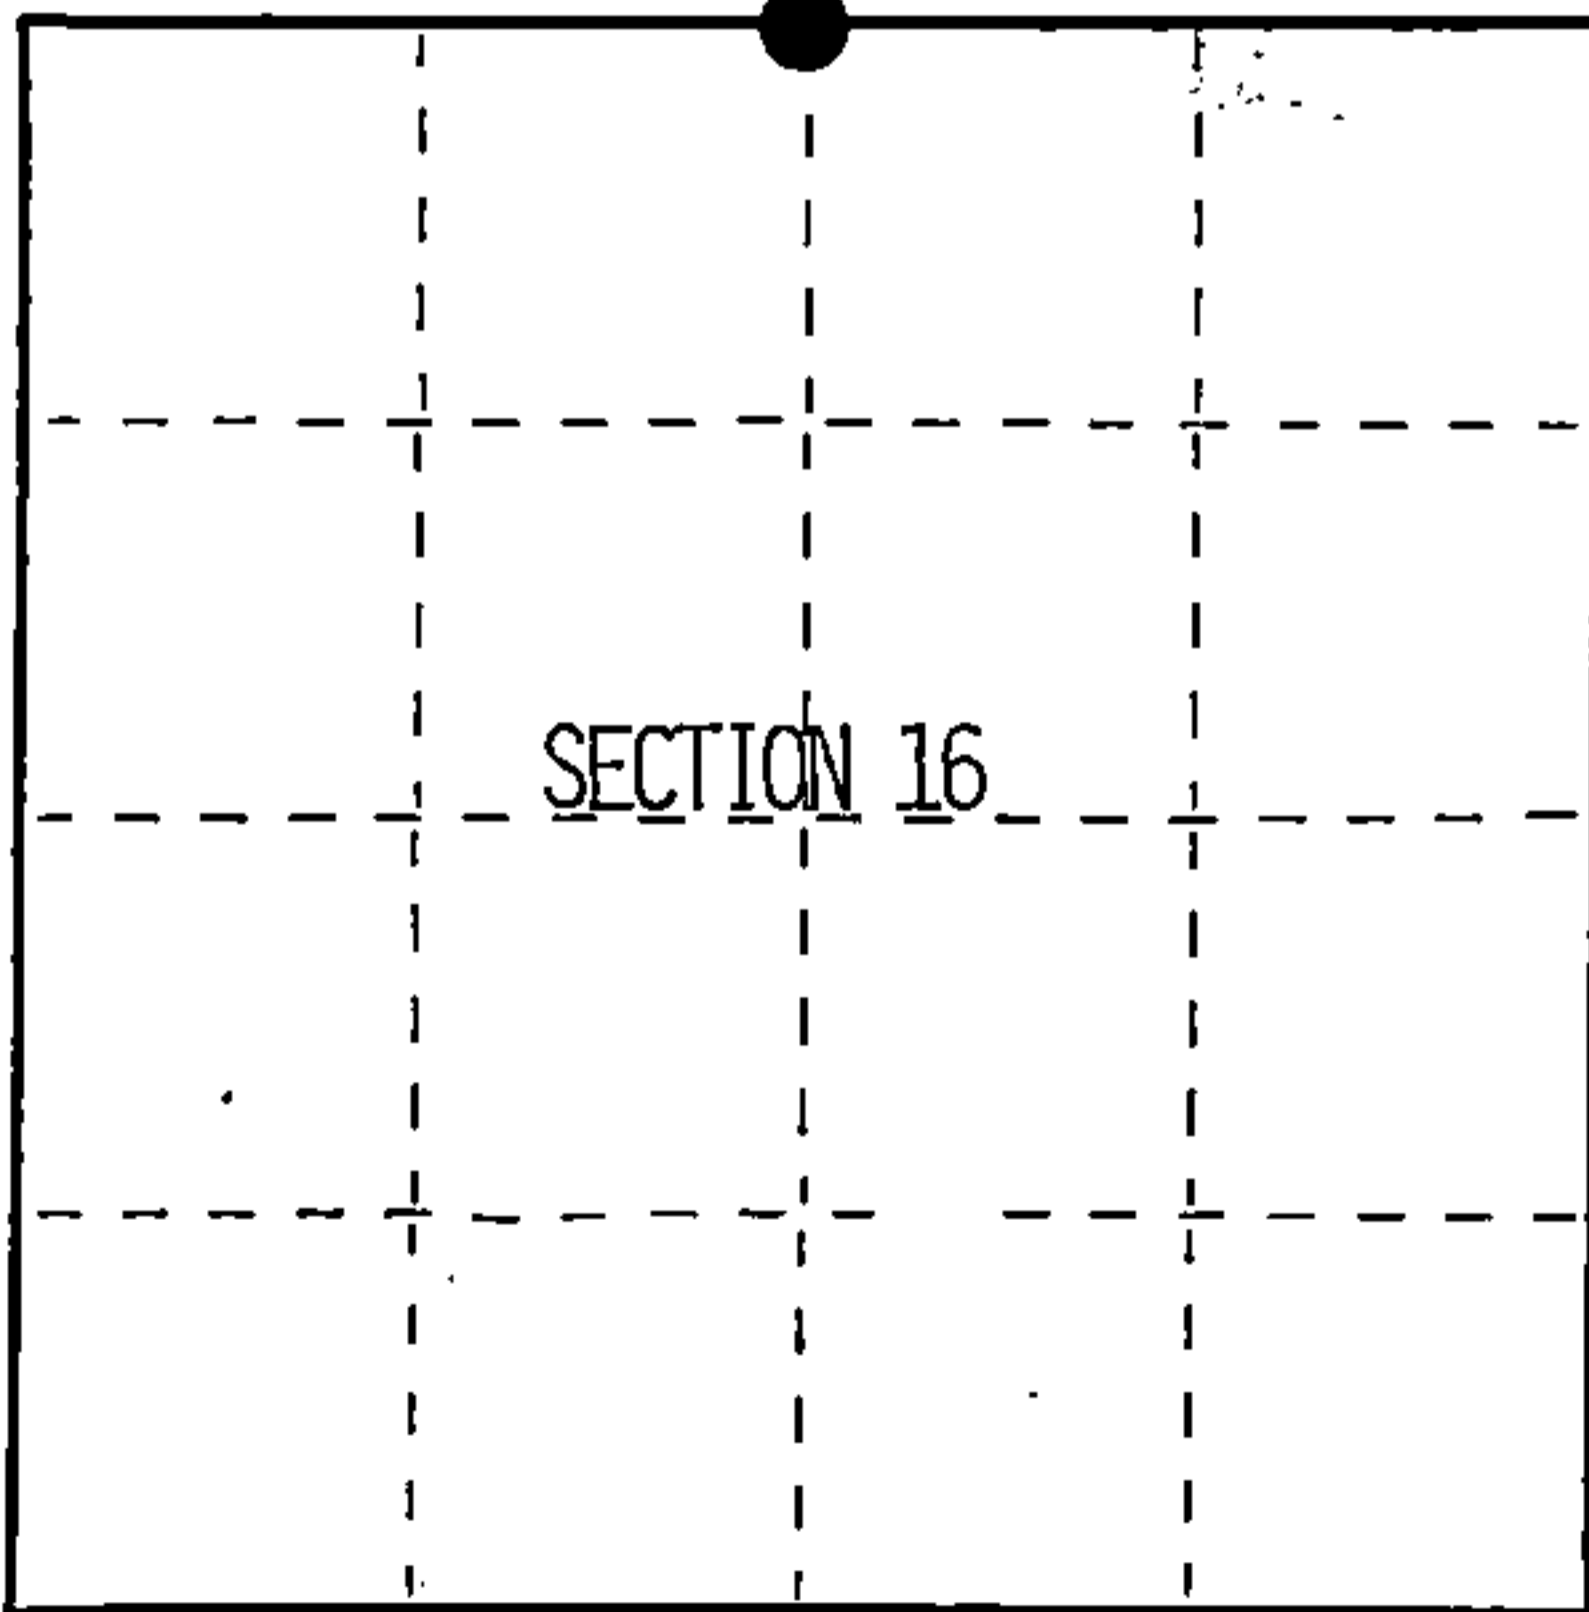

● = Corner monument restored.

History of original corner establishment:

Original Government Survey in 1865 by William E. Daugherty. West corrected between Sections 9 and 16, at 40.23 Chains set Quarter Section post. from which:
Spruce 8" S35°E 71ks
Cedar 8" N74°W 101ks

Description of corner evidence found:

No Corner evidence found

Description of monument and accessories I established to perpetuate the original location of this corner.

At proportionate measurements between the Northwest and Northeast Section Corners and on line. I set a 2½ diameter aluminum pipe monument 36 inches long with an aluminum cap stamped: T39N, R13E, 1/4, S9, S16, 1994, S-1107. From which:
Maple 10" N33°E 23.94 feet
Cherry 10" N29°W 11.52 feet
Steel sign post Northeast .75 feet

Dated at Hiles, Wis., this 7th day of December, 1994

Signature William B. Cochran Title Land Surveyor Registration No. S-1107
(County Surveyor, Registered Land Surveyor, or other duly authorized official)

Office of Register of Deeds, County of Forest, I hereby certify that the within instrument was filed in this office for record on the 23rd day of August, 1996 at 2:30 o'clock P. M.

(Register of Deeds)

By Paul Tankiewicz Deputy

FORM NO. 985-A
Miller

Stock No. 26273

156561

43913090020

