


State of Wisconsin }
County of Forest } ss.

I, Gary L. Pisoni, do hereby certify that on the 16th day of August, 1989, I found evidence of the North 1/16 corner of Sections 28 and 29 Township 40 North, Range 12E, Fourth Principal Meridian, as described hereon; and that from this evidence I established a new monument and accessories as described hereon to perpetuate the original location of this corner.

Resident witnesses:

.....
.....
.....

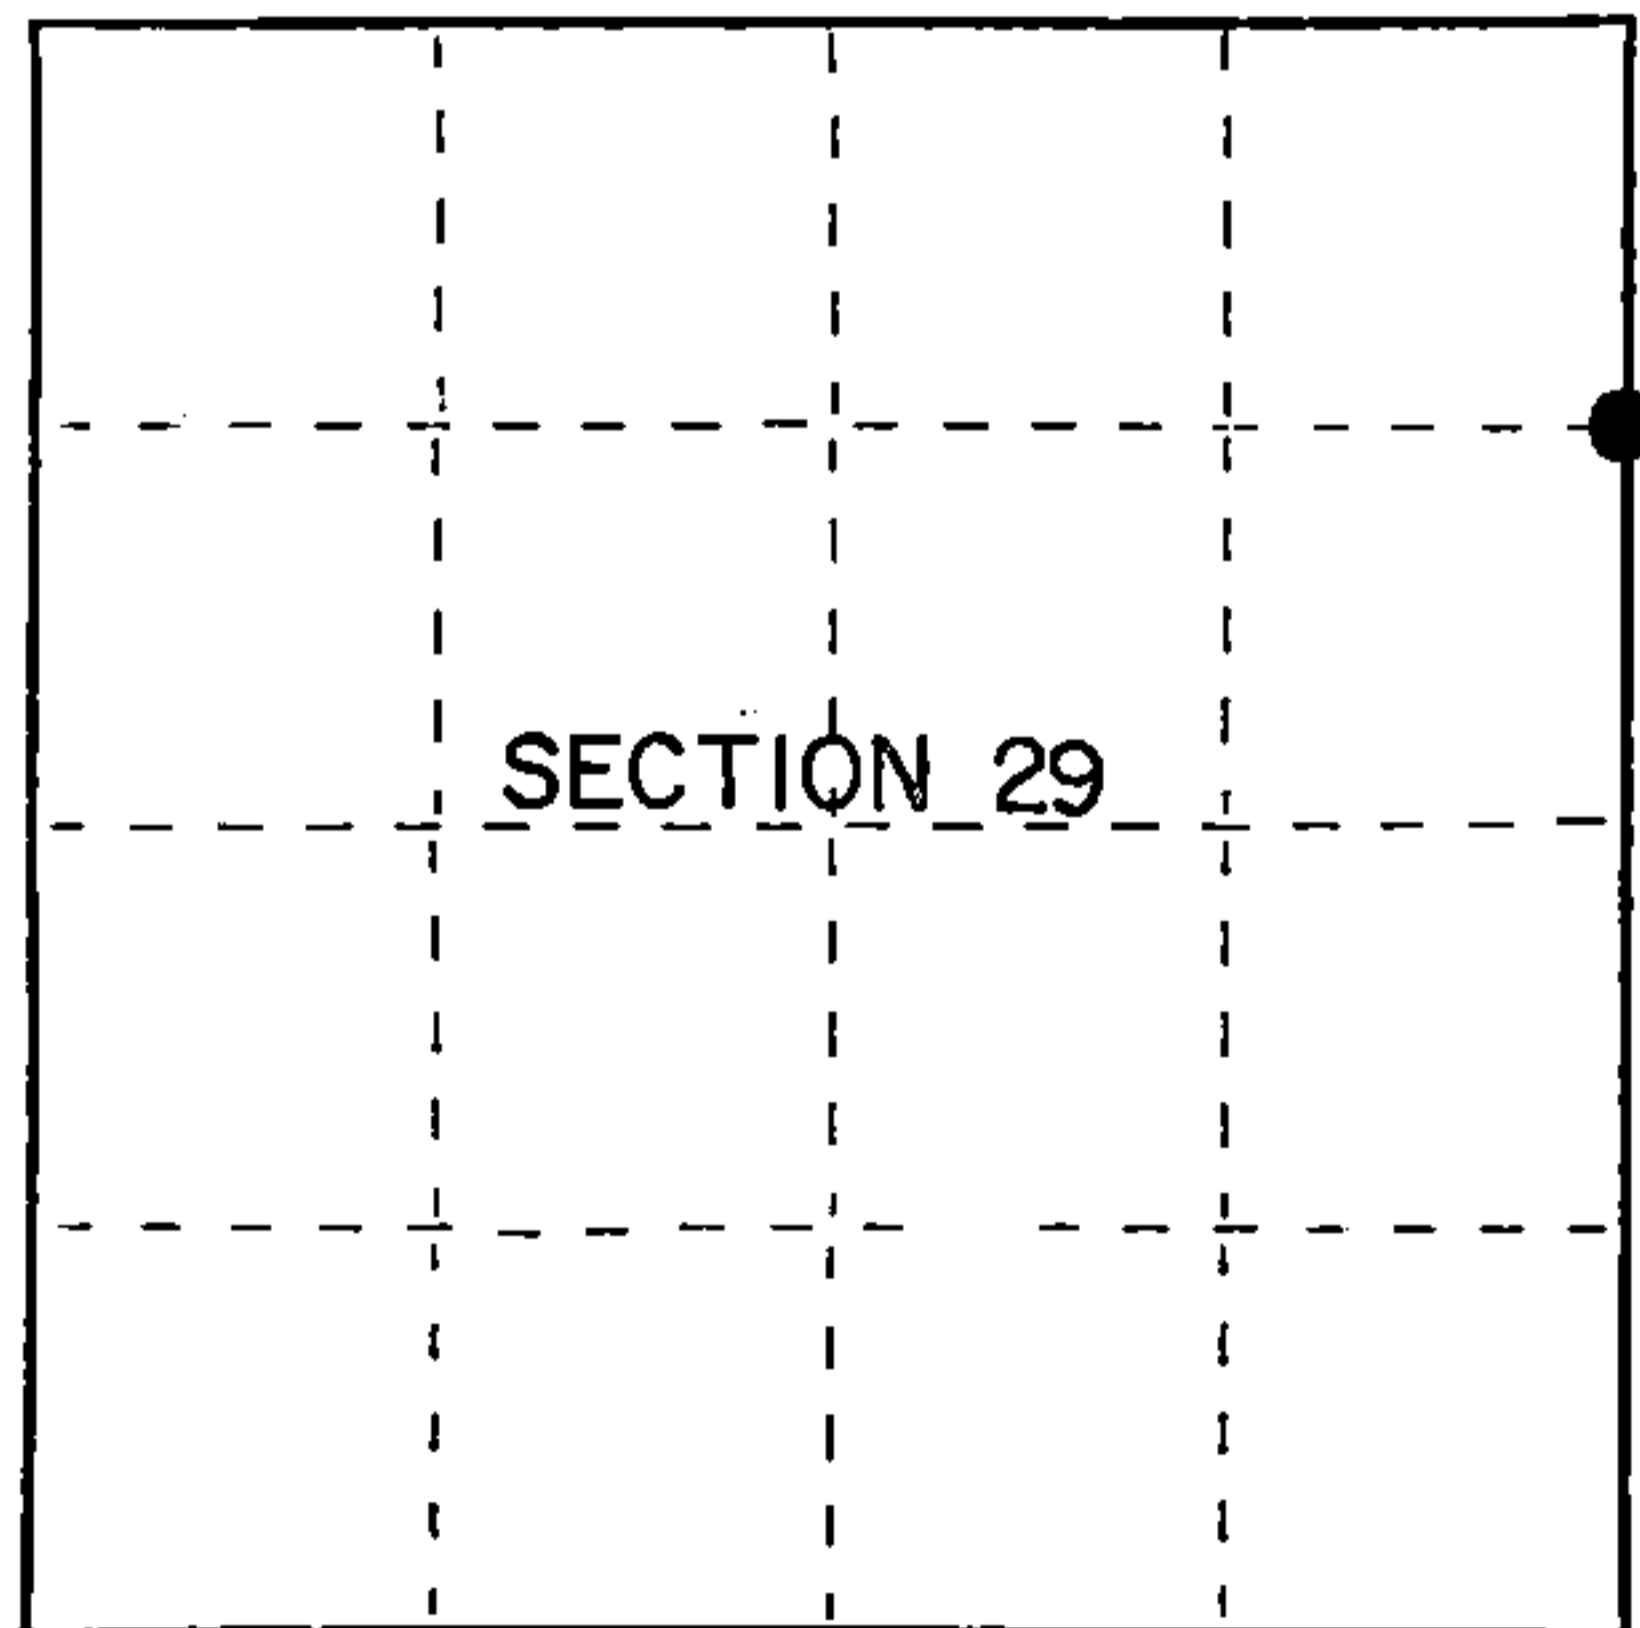

● = Corner monument restored.

History of original corner establishment:

Corner was set in 1980 by the U.S.F.S. under the direction of William B. Cochrane, a Registered Land Surveyor during the sub-division of Section 29.

U.S.F.S. set a 2 1/2 inch diameter aluminum pipe monument 30" long with an aluminum cap, stamped to identify the corner. Corner references established:

Sugar Maple	18"	N. 28° W.	25.54 feet
Steel sign post		N. 50° W.	0.5 feet
Maple	11"	S. 58° W.	31.71 feet

Description of corner evidence found:

Monument as described and in place.

Corner references recovered:

Sugar Maple	18"	N 28° W	25.54 feet
Steel sign post		N 50° W	0.5 feet

Description of monument and accessories I established to perpetuate the original location of this corner.

Blazed and scribed the following new bearing tree:

Ironwood	5"	S 55° E.	12.37 feet
----------	----	----------	------------

Dated at Iron River, MI, this 26th day of August, 1989.

Signature: Gary L. Pisoni Title: Land Surveyor Registration No. S-1634
(County Surveyor, Registered Land Surveyor, or other duly authorized official)

Office of Register of Deeds, County of Forest, I hereby certify that the within instrument was filed in this office for record on the 8th day of March, 1990 at 1:00 o'clock P. M.

Paul Aschenbrenner
(Register of Deeds)

By _____ Deputy

FORM NO. 985-A

H.C. Miller Company

Stock No. 26273
DOCUMENT NUMBER
139266

44012293000

