

CERTIFIED LAND CORNER RESTORATION


83253

Index No. 22-13

State of Wisconsin }
County of Forest } ss.

I Robert E. Bandow, do hereby certify that on the 11th day of November, 1959, I found evidence of the East Quarter corner of Section 4 Township 40 North, Range 13 East, Fourth Principal Meridian, as described hereon; and that from this evidence I established a new monument and accessories as described hereon to perpetuate the original location of this corner.

Resident witnesses:

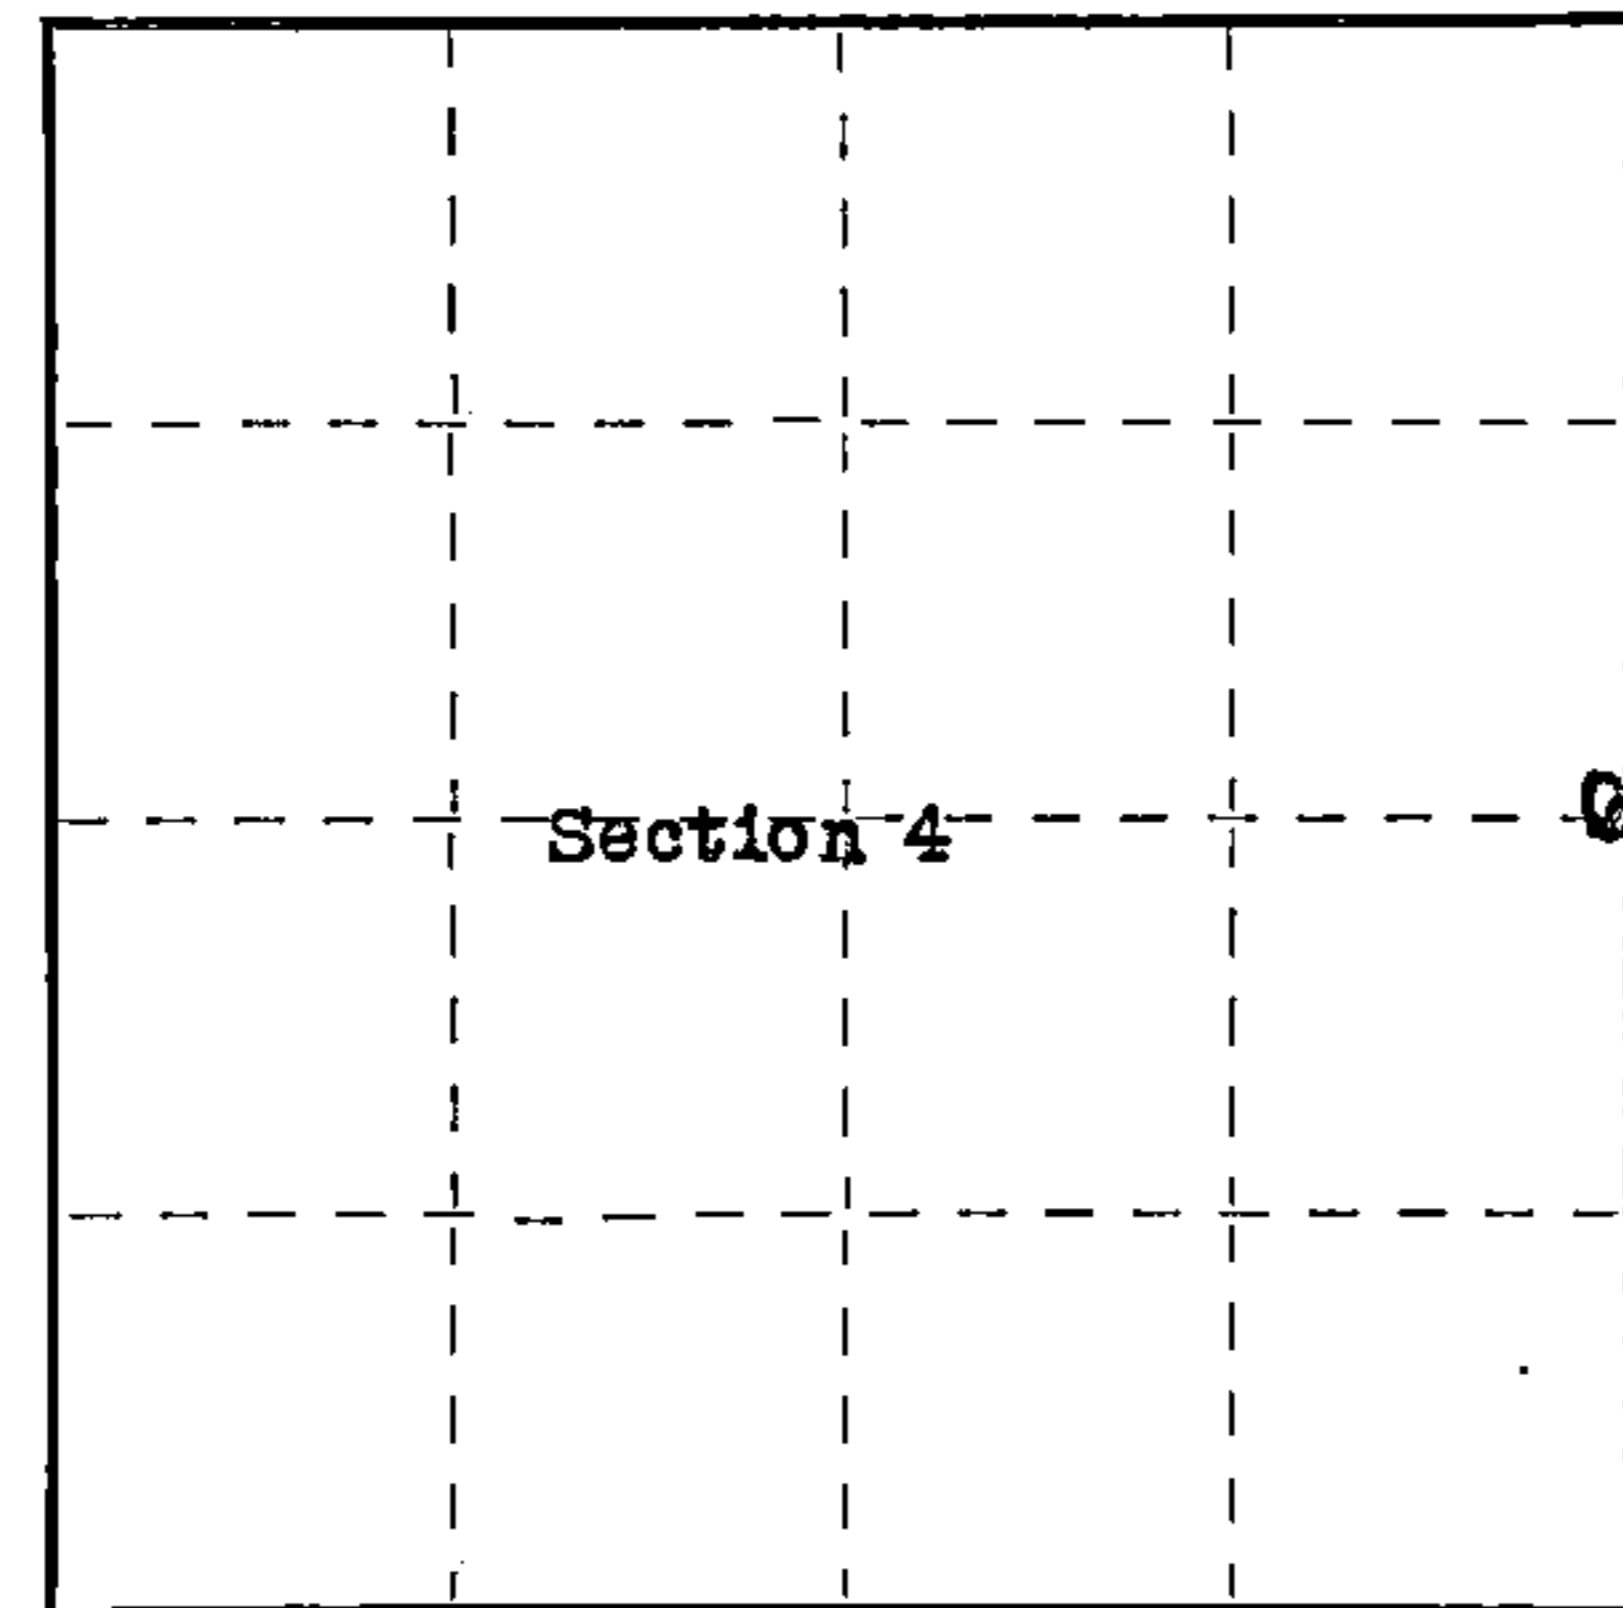

○ = Corner monument restored.

History of original corner establishment:
Original corner established in 1862-1865 by William E. Dougherty, Government Deputy Surveyor.

Original bearing trees: White Pine 8" N53°E 7 lks
Birch 10" S26°W 19 lks.



Description of corner evidence found:

4"x4" scribed wood post and old rotten post laying at base.

Corner lies at the extension of the center line of the road south of the corner on the section line, and the extension of the center line of the road east of the corner in Section 3. Age of wood posts marking position of corner indicates that the original corner has been perpetuated, and accepted, in its present position.

Description of monument and accessories I established to perpetuate the original location of this corner.
Set 2"x5' galvanized iron pipe filled with concrete, capped with bronze cap and stamped as follows:

T40N R13E
S4 1/4 S3
1959

RLS No. S-104

Blazed and scribed the following bearing trees: W. Spruce 9" S83°00'W 25.7 feet
Maple 5" S23°00'W 10.8 feet
White Pine 11" N60°00'E 12.4 feet

Genisot Engineering Co.

Dated at Rhinelander, Wis., this 30th day of November, 1959

Signature Robert E. Bandow Title Registered Land Surveyor Registration No. S-104
(County Surveyor, Registered Land Surveyor, or other duly authorized official)

Office of Register of Deeds, County of Forest, I hereby certify that the within instrument was filed in this office for record on the 21st day of March, 1960 at 9:00 o'clock A.M.

Anna Peterson
(Register of Deeds)

By Deputy

Subscribed and sworn to before me this 4th day of December 1959. Joseph E. Kelly, Notary Public, Oneida Co., Wis. My Commission expires May 1, 1960

4401304200