

U.S. PUBLIC LAND SURVEY MONUMENT RECORD

Index No. J-19

State of Wisconsin }
 County of Forest } ss.

I, William B. Cochrane, do hereby certify that on the 16th day of September, 1991, I found evidence of the North Quarter corner of Section 14 Township 40, North, Range 13 East, Fourth Principal Meridian, as described hereon; and that from this evidence I established a new monument and accessories as described hereon to perpetuate the original location of this corner.

Resident witnesses:

.....

History of original corner establishment:

Original Government Survey in 1865 by William E. Daugherty. West corrected between Sections 11 and 14, at 40.02 chains, set Quarter Section Post from which the following bear;

Birch	15"	S38°E	11 lks.
Hemlock	10"	N82°W	21 lks.

Description of corner evidence found:

Found old road plans that show the corner position to be in the Center-Line of State Hwy 55.


I re-established the corner position in the Center-Line of Hwy 55 and on line between the Northeast and Northwest Section Corners of Section 14.

No original corner evidence was recovered.

Description of monument and accessories I established to perpetuate the original location of this corner.

At the corner position, set a railroad spike flush with the surface of Hwy 55, from which the following bear;

Spruce	9"	S68°W	71.10 feet
Spruce	8"	N59°W	69.40 feet
Set- Steel Sign Post		West	33.50 feet
Reference Monument 2½"x36"		West	33.00 feet

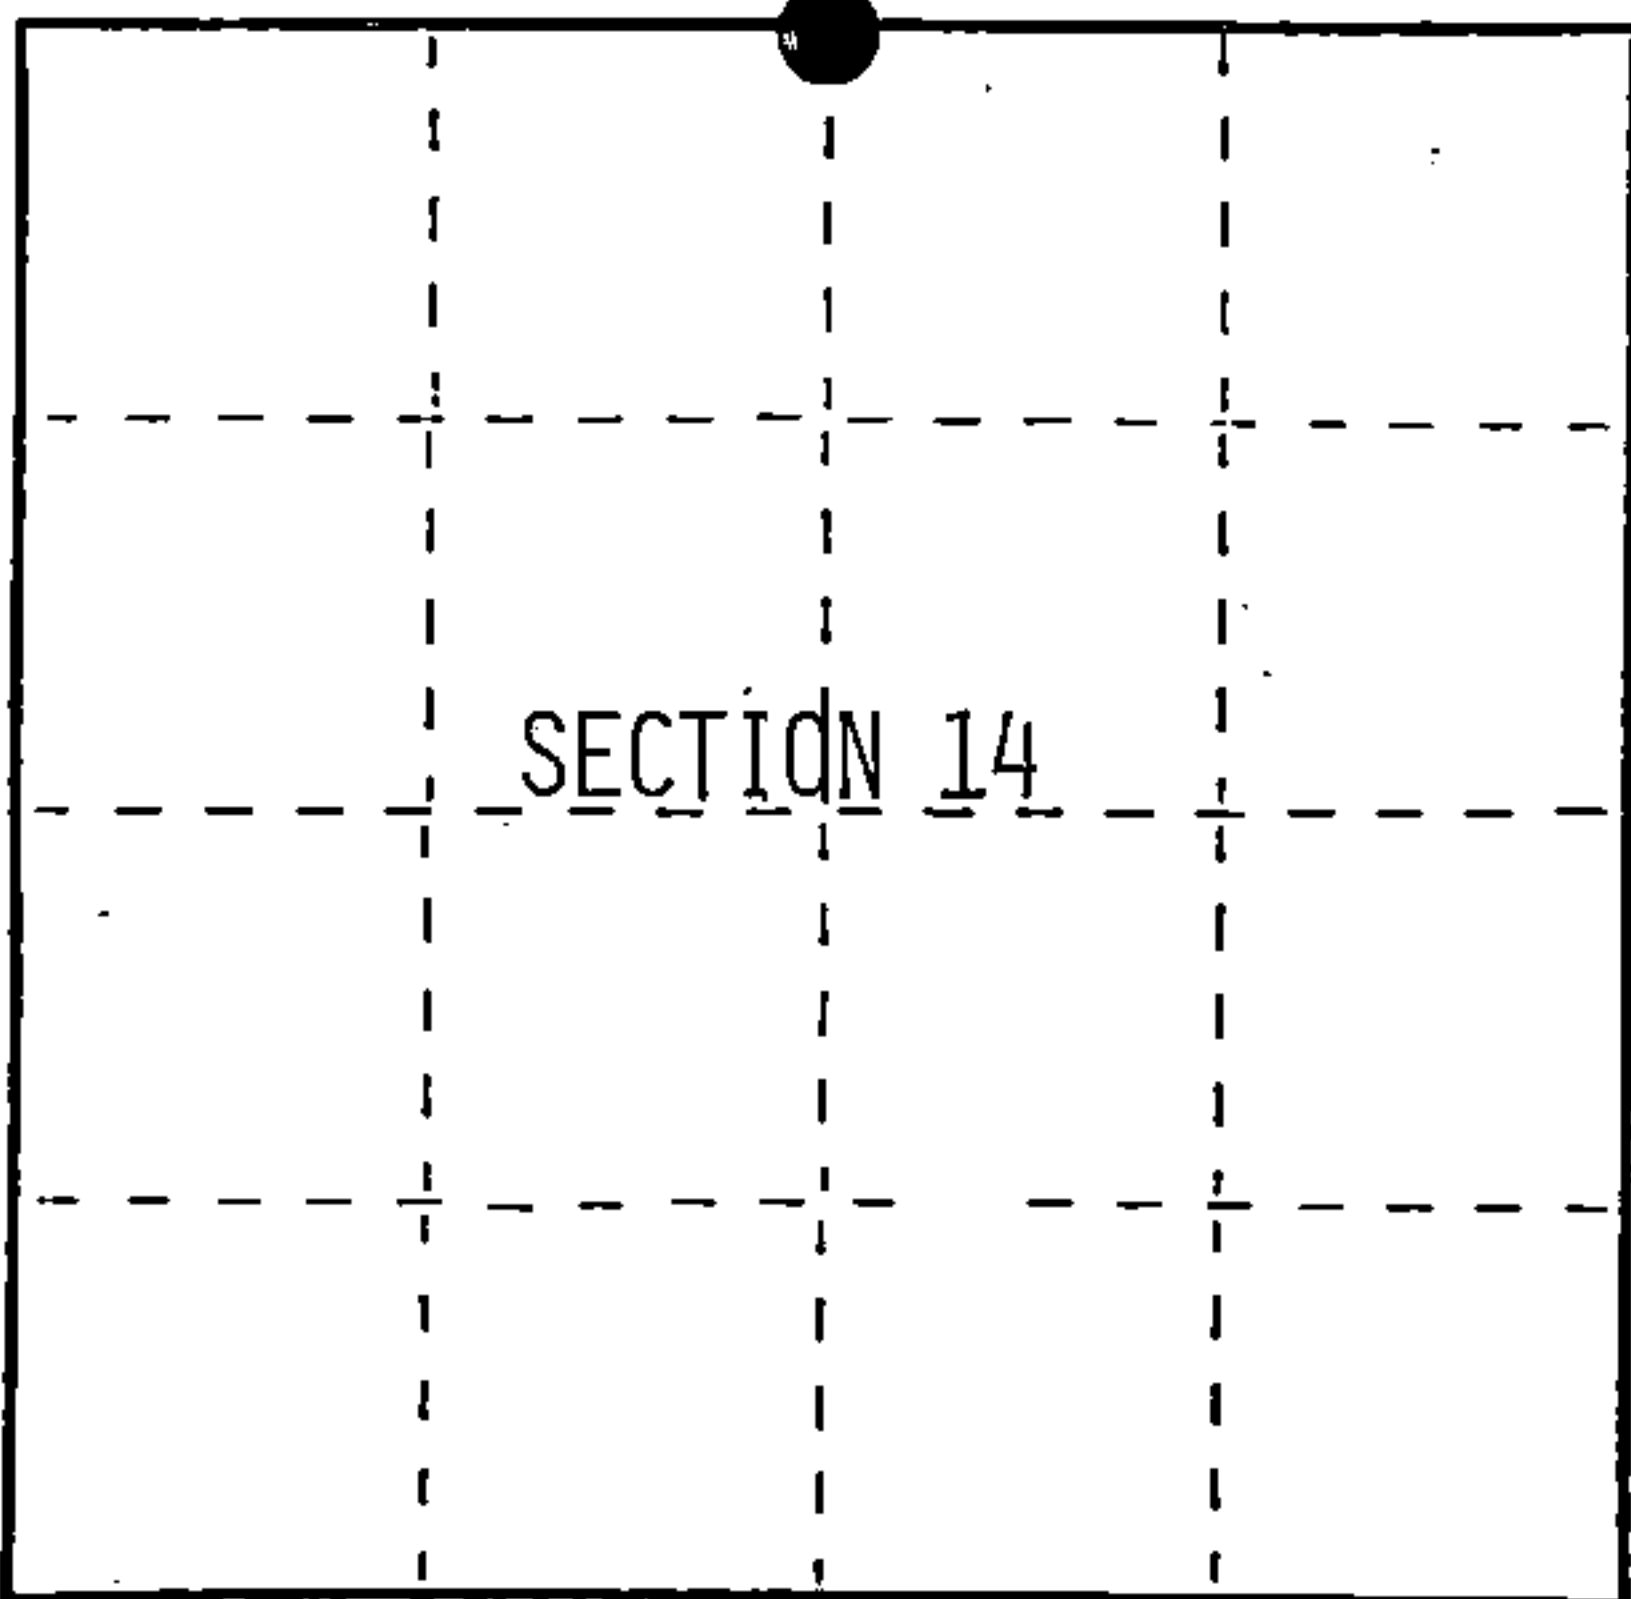

○ = Corner monument restored.

Dated at Hiles, Wis., this 19th day of February, 1992

Signature William B. Cochrane Title Land Surveyor Registration No. S-1107
 (County Surveyor, Registered Land Surveyor, or other duly authorized official)

Office of Register of Deeds, County of Forest, I hereby certify that the within instrument was filed in this office for record on the 10th day of March, 1993 at 10:45 o'clock A. M.

Paul Aschenbrenner
 (Register of Deeds)

By..... Deputy

FORM NO. 985-A

H.C. Miller Company

Stock No. 26273

146890

44013110020

