
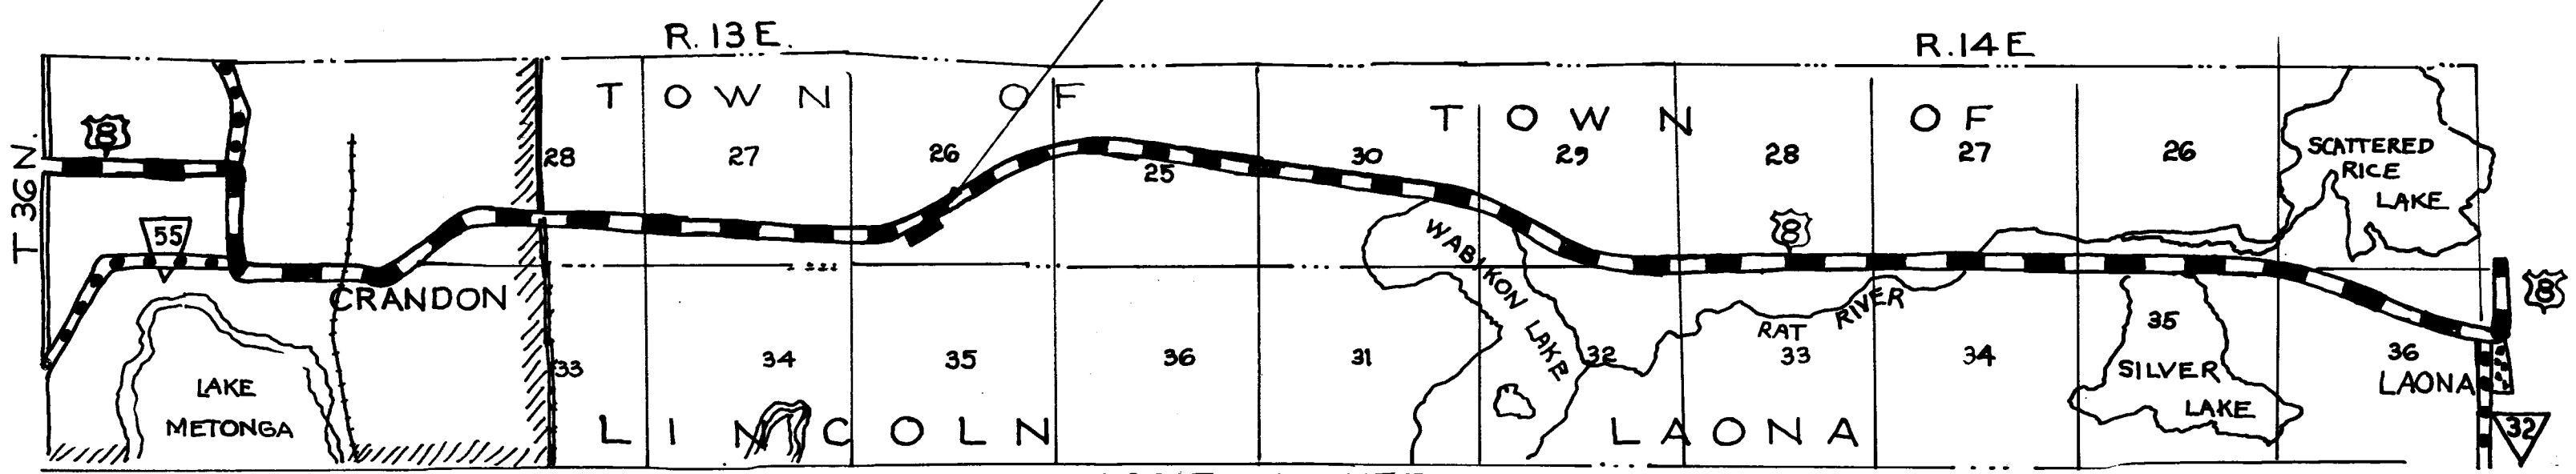
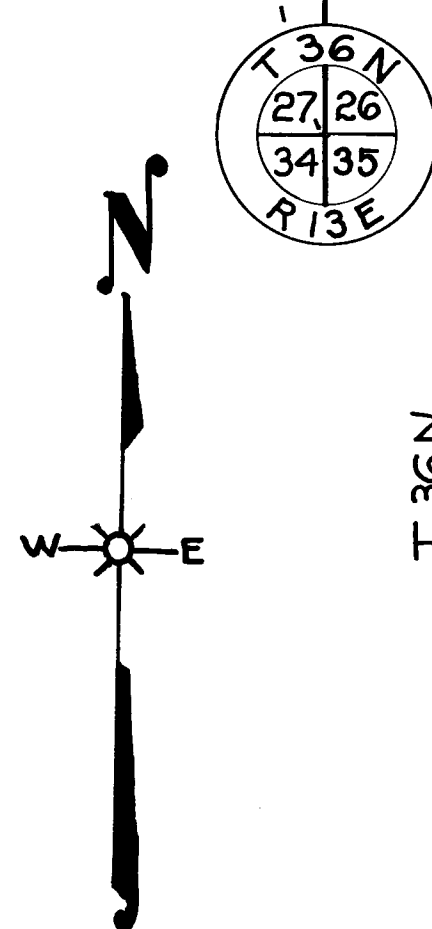


COUNTY AND HIGHWAY	ROUTE AND SECTION	CLASS AND AGREEMENT		FEDERAL DIVISION OFFICE	SHEET NUMBER	TOTAL SHEETS
		STATE	FEDERAL			
21.1	21.3	21.5		WIS. 5N	4	

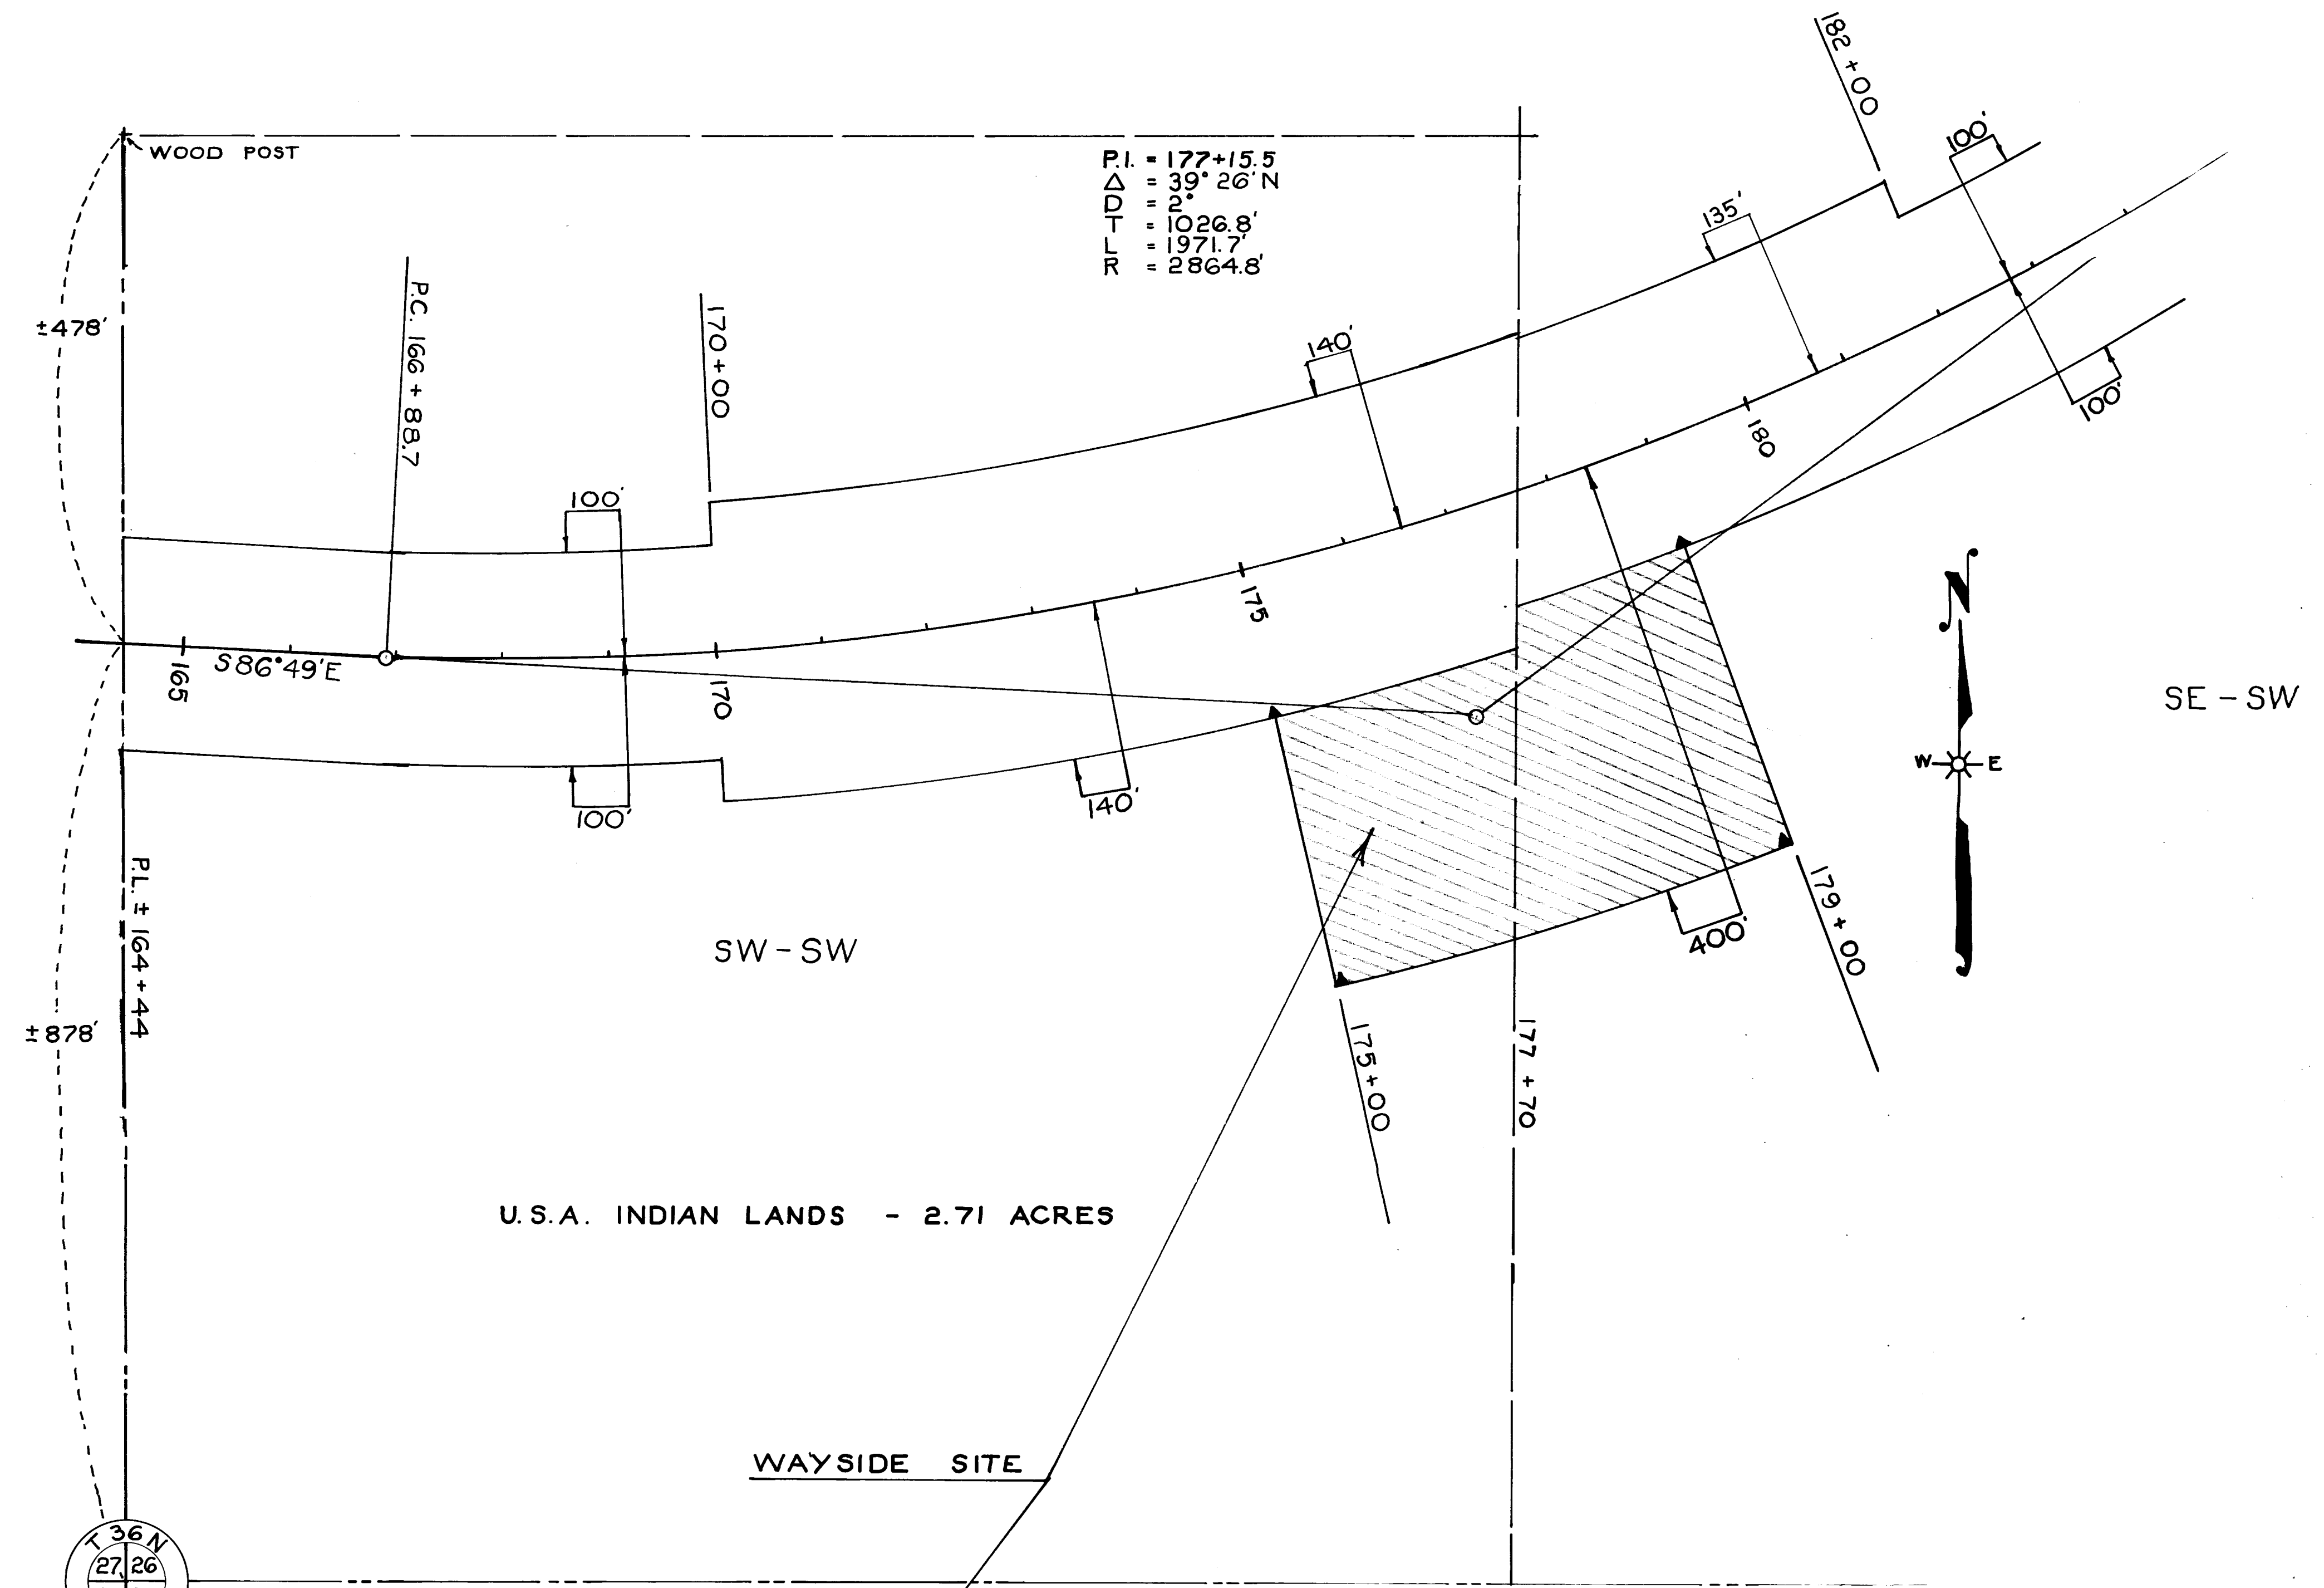

LOCATION SKETCH
0 MI. 1 2 MI.
SCALE

STATE HIGHWAY COMMISSION OF WISCONSIN
PLAT OF RIGHT OF WAY REQUIRED
PROJECT T 021-3(5)
CRANDON OVERLOOK LAONA SUGAR BUSH HILL ROAD
U.S.H. NO. 8 FOREST COUNTY

SCALE

 LENGTH = MILES 0 100' 200' DATED AUG. 30, 1954

T021-3(5)