


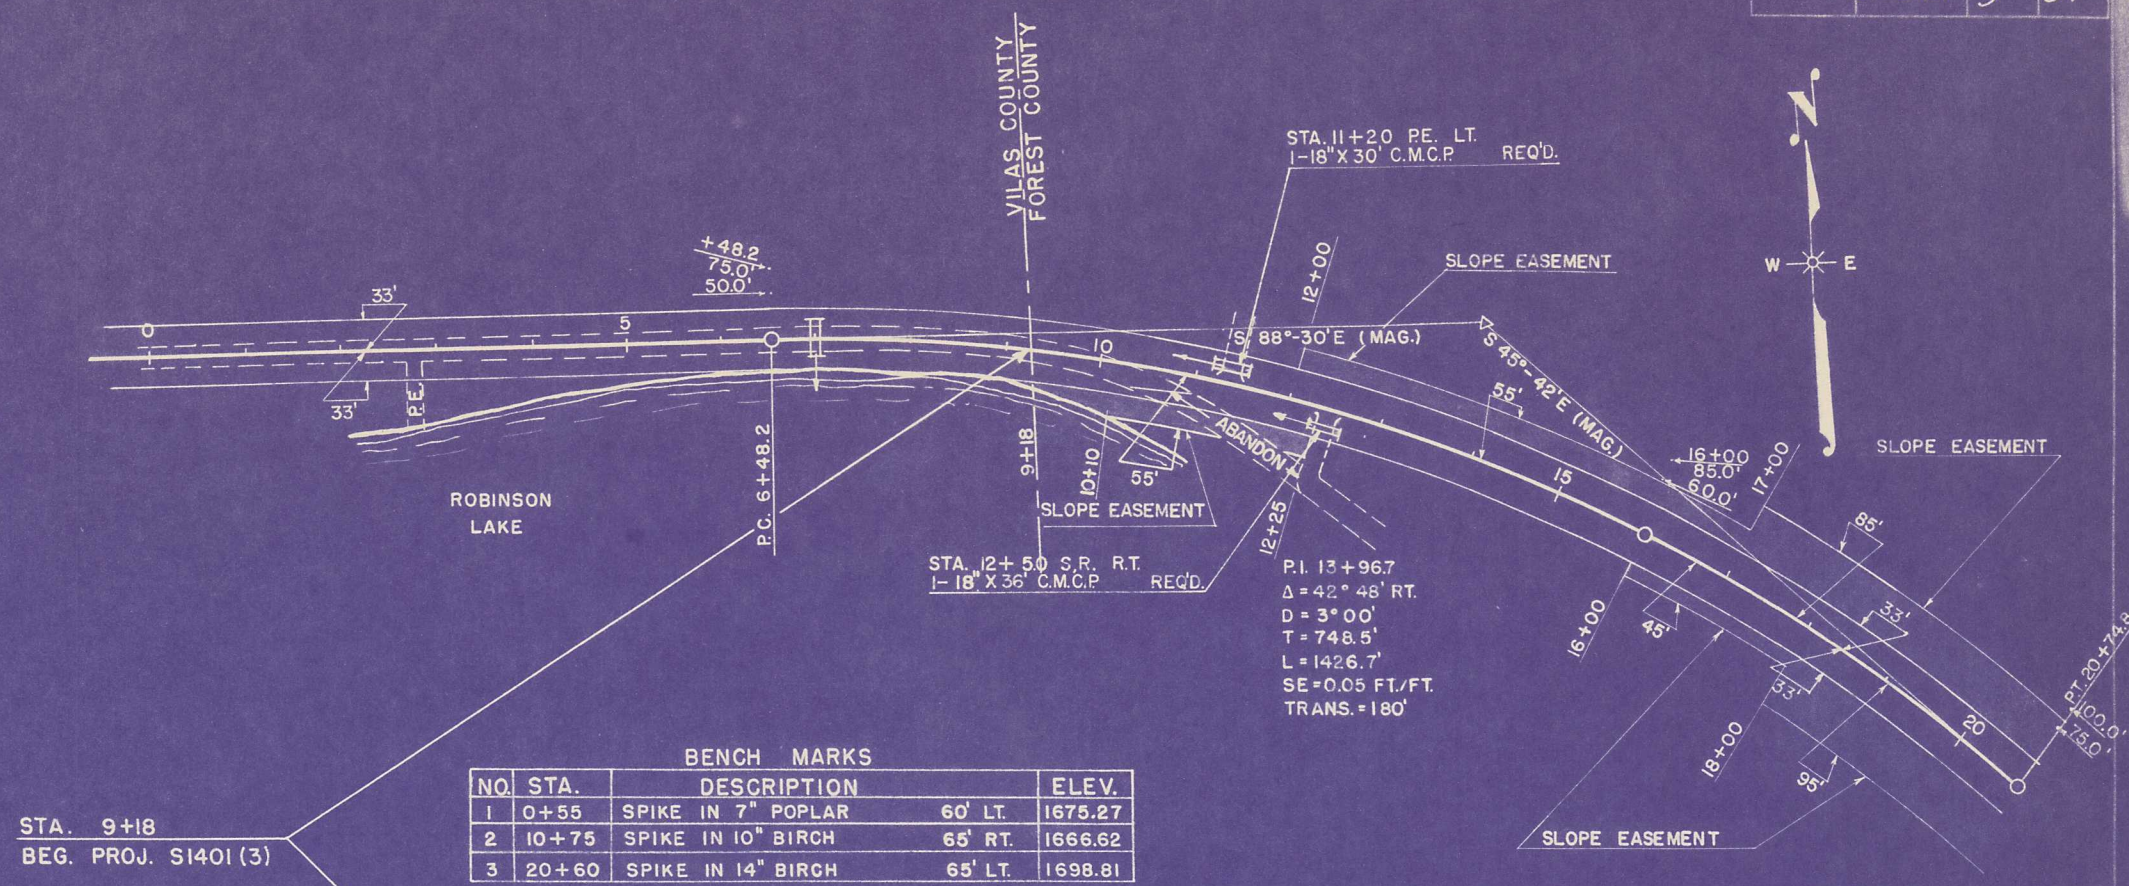

BENCH MARKS

NO.	STA.	DESCRIPTION	ELEV.
1	0+55	SPIKE IN 7" POPLAR	60' LT. 1675.27
2	10+75	SPIKE IN 10" BIRCH	65' RT. 1666.62
3	20+60	SPIKE IN 14" BIRCH	65' LT. 1698.81

