


P.I. = 37 + 95.2
 Δ = 47°-30' LT.
 D = 3°-00'
 T = 840.4'
 L = 1583.3'
 S.E. = 0.05 FT/FT.
 TRANS. = 180'

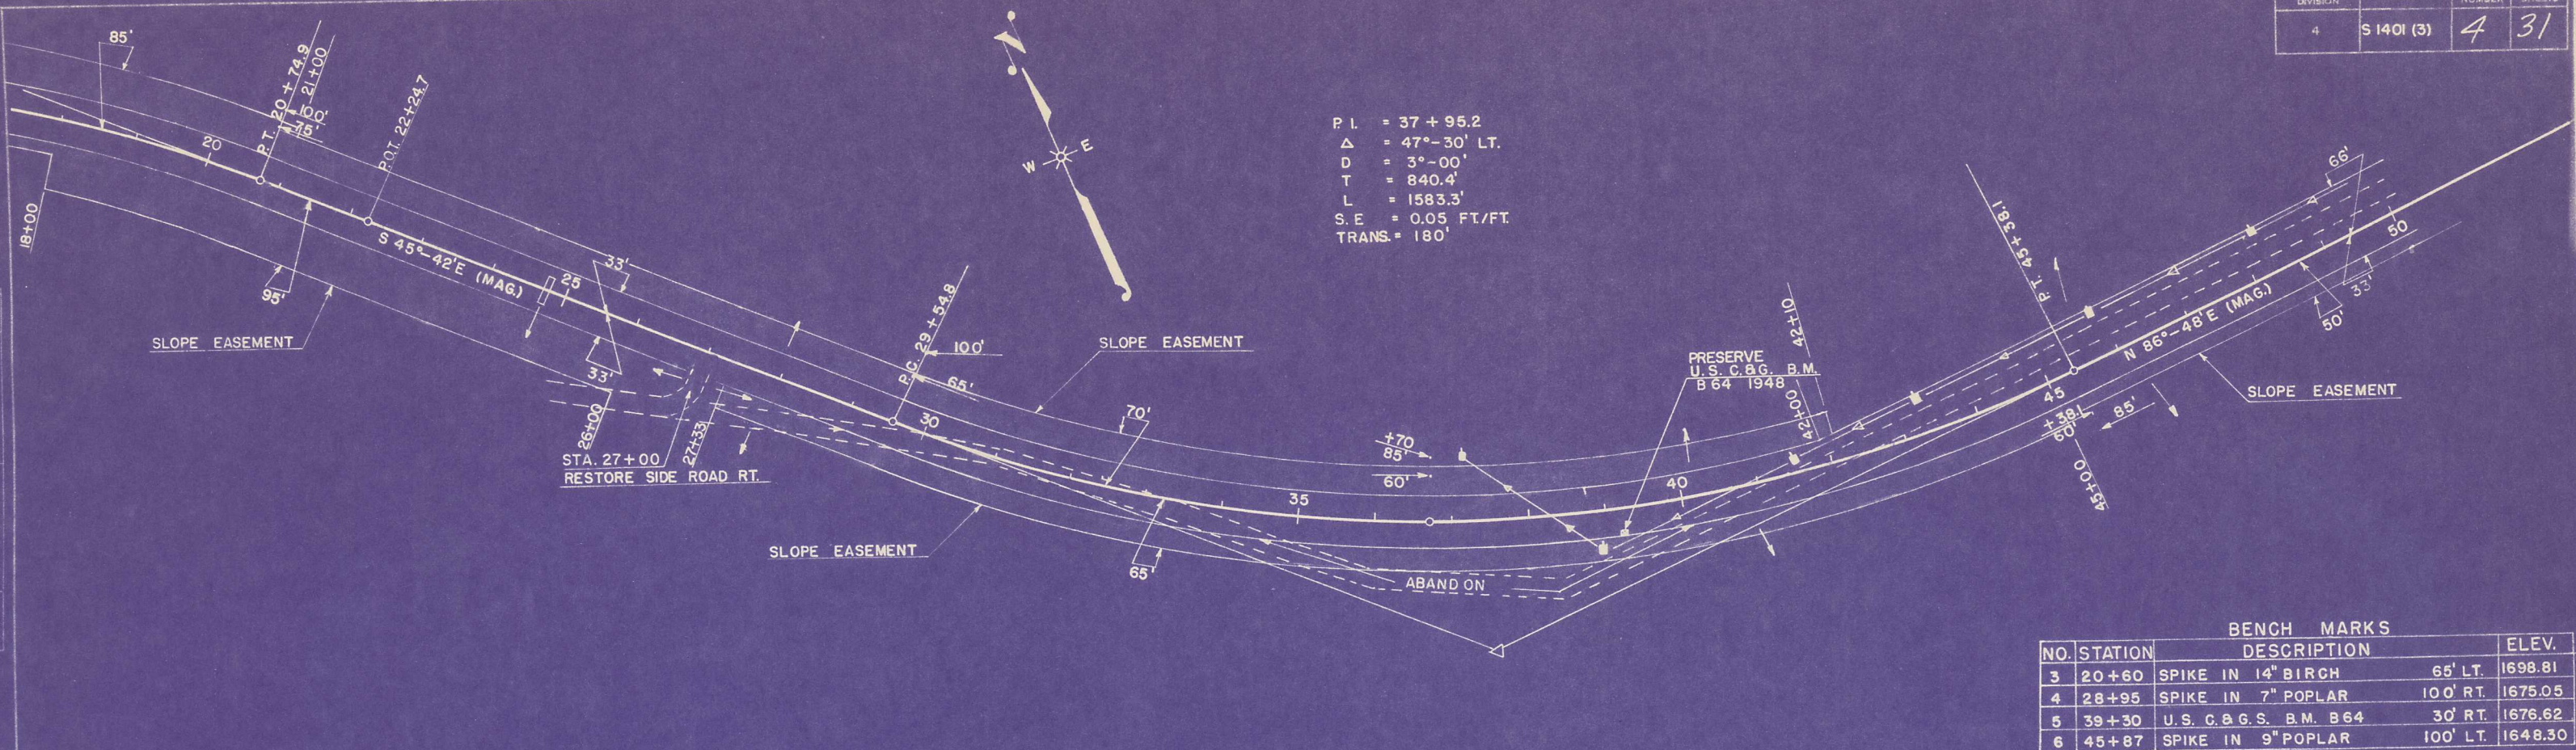

BENCH MARKS			
NO.	STATION	DESCRIPTION	ELEV.
3	20+60	SPIKE IN 14" BIRCH 65' LT.	1698.81
4	28+95	SPIKE IN 7" POPLAR 100' RT.	1675.05
5	39+30	U.S. C.&G.S. B.M. B 64 30' RT.	1676.62
6	45+87	SPIKE IN 9" POPLAR 100' LT.	1648.30

NET CENTERLINE LENGTH STA. 20+00 - 50+00 = 3000 LIN. FT.

