


COUNTY AND HIGHWAY	ROUTE AND SECTION	CLASS AND AGREEMENT		FEDERAL DIVISION OFFICE	SHEET NUMBER	TOTAL SHEETS
		STATE	FEDERAL			
21.6	1401.0		11.2	4	4.0	

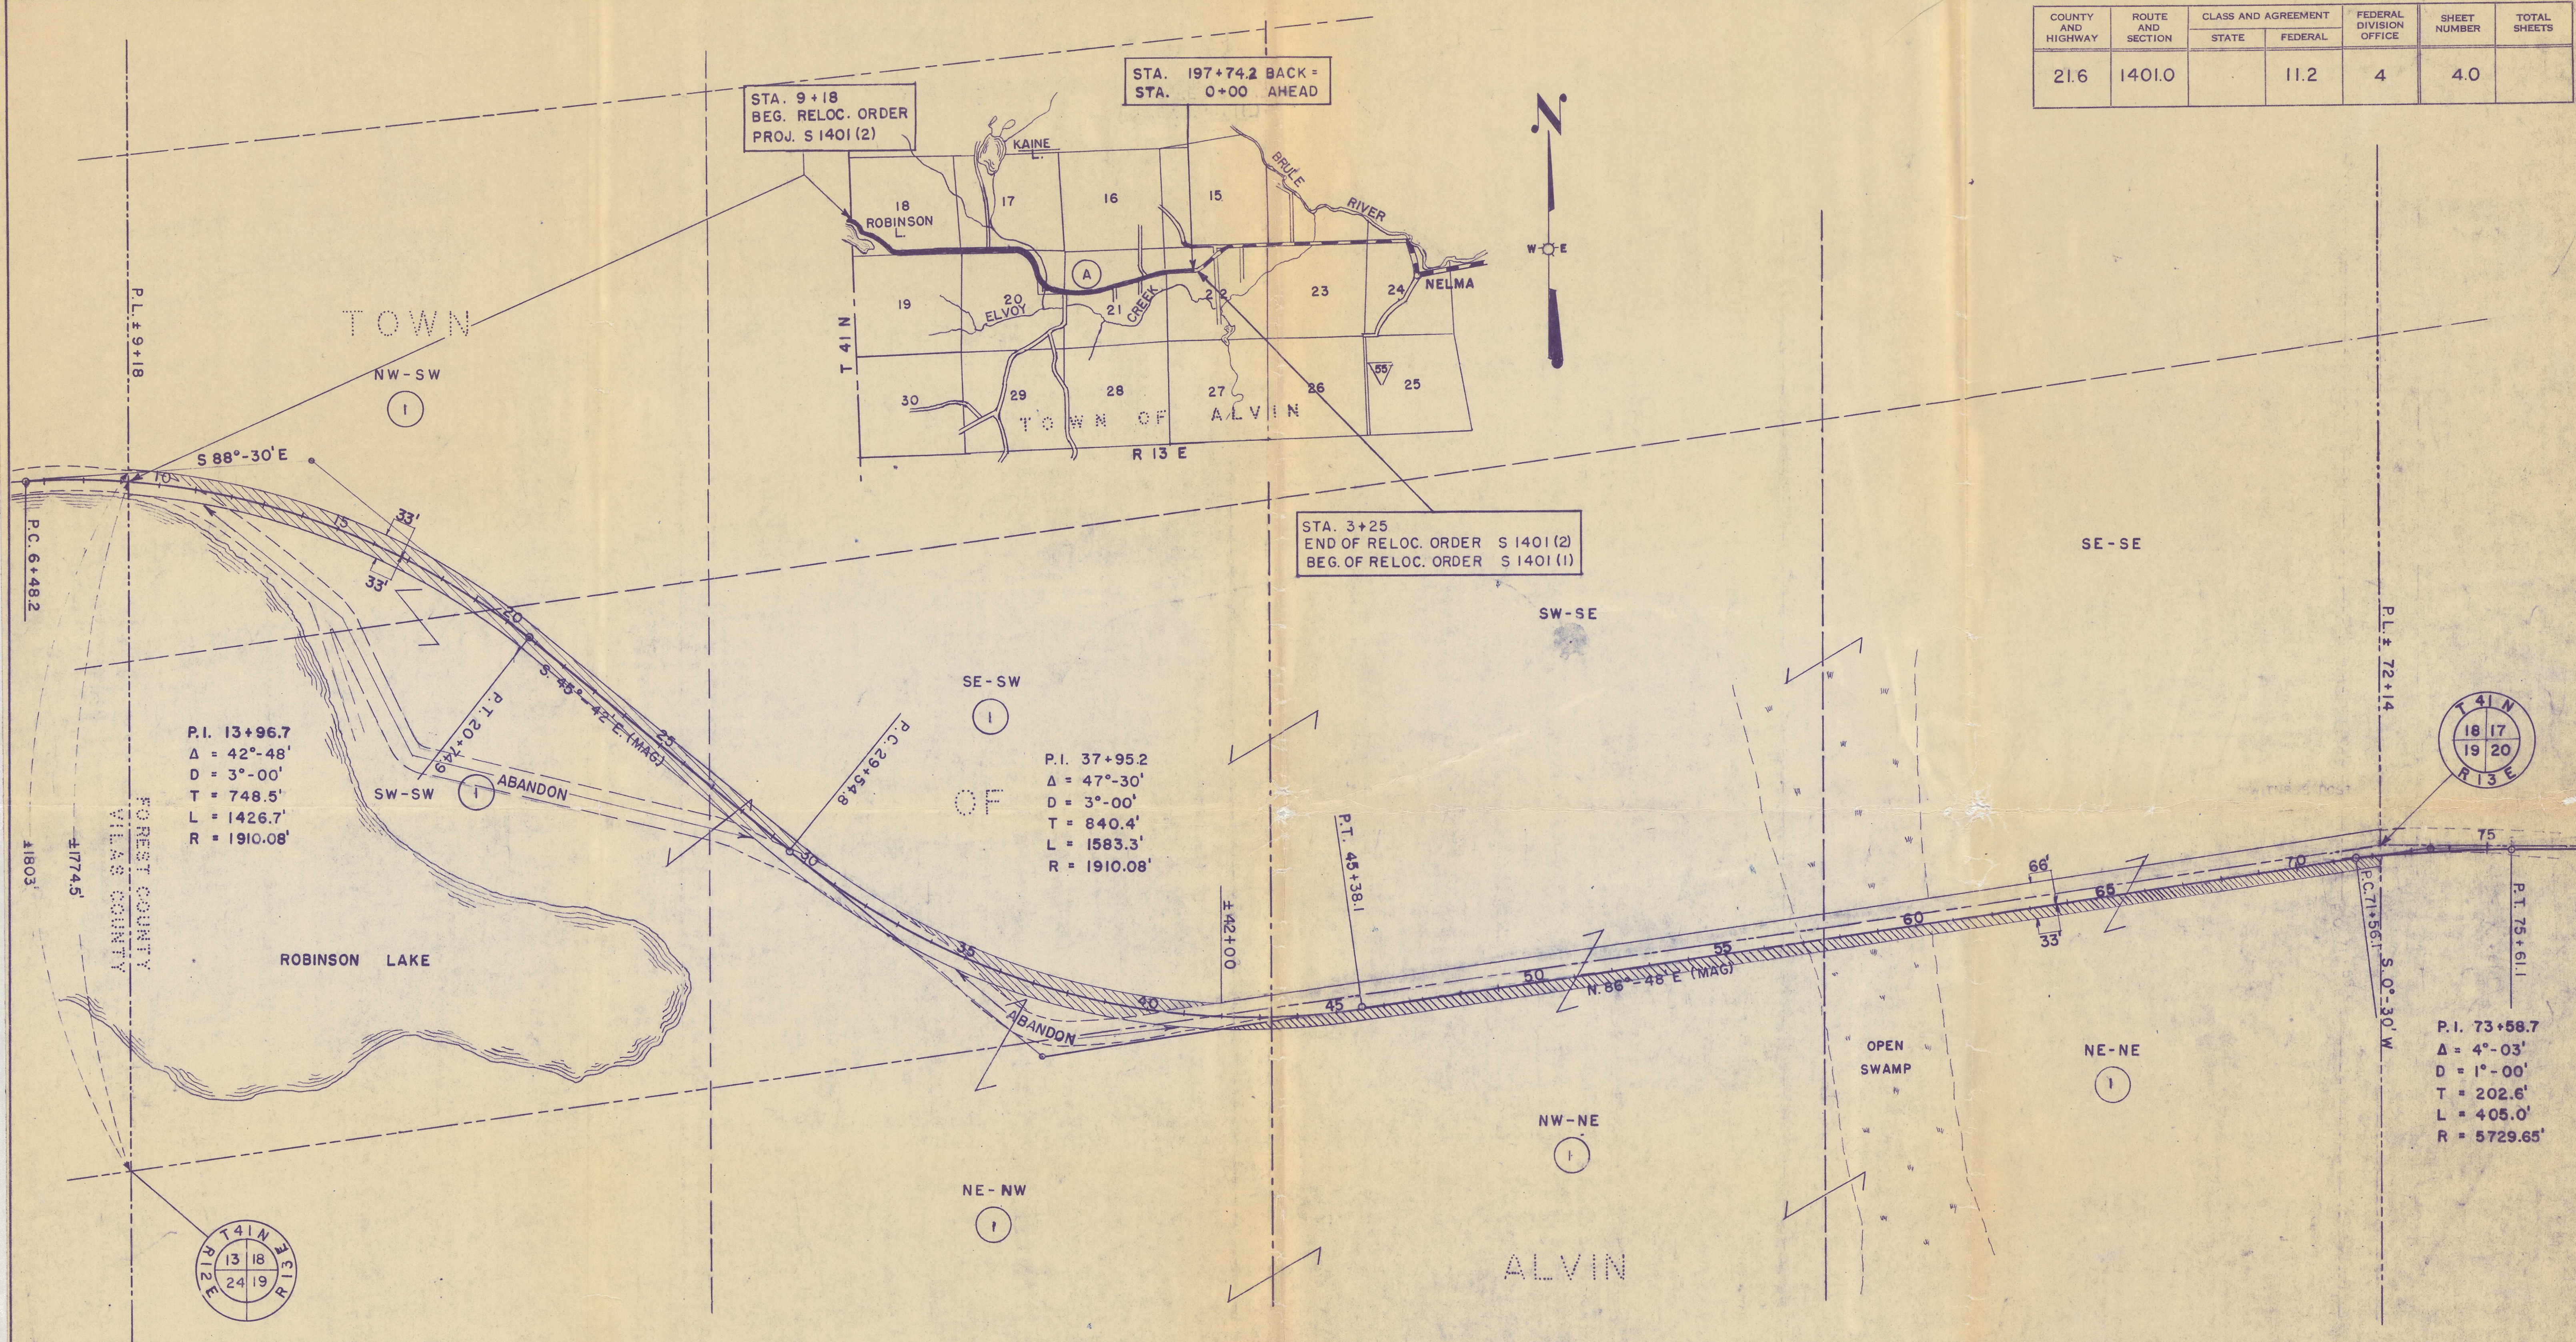

* ACQUIRE EASEMENT FOR HIGHWAY PURPOSES UNLESS OTHERWISE INDICATED												
PAR NO	OWNER	ADDRESS	MORTGAGEE	INTEREST	REQUIRED	DESCRIPTION	ACRES		PURCHASED		PAR. NO.	ALSO SHEET
							IMP.	UNIMP.	MARSH	TOTAL		
1	UNITED STATES OF AMERICA FOREST SERVICE					NW-SW,SW-SW,SE-SW, SEC. 18, T. 41 N. R. 13 E.		4.16		4.16	1	4.1, 4.2
						NE-NW,NW-NE,NE-NE, SEC. 19, T. 41 N. R. 13 E.		2.10	0.27	2.37	1	" "

STATE HIGHWAY COMMISSION OF WISCONSIN
PLAT OF RIGHT OF WAY REQUIRED
PROJECT S 1401(2)
PHELPS-NELMA ROAD
FOREST COUNTY

C.T.H. "A"

NOTEBOOK, 8553

SCALE
0 200 400
LENGTH = 3.57 MILES

REVISED NOV. 13, 1956
DATED OCT. 25, 1956