


COUNTY AND HIGHWAY	ROUTE AND SECTION	CLASS AND AGREEMENT		FEDERAL DIVISION OFFICE	SHEET NUMBER	TOTAL SHEETS
		STATE	FEDERAL			
21.6	1401.0		11.2	4	4.1	

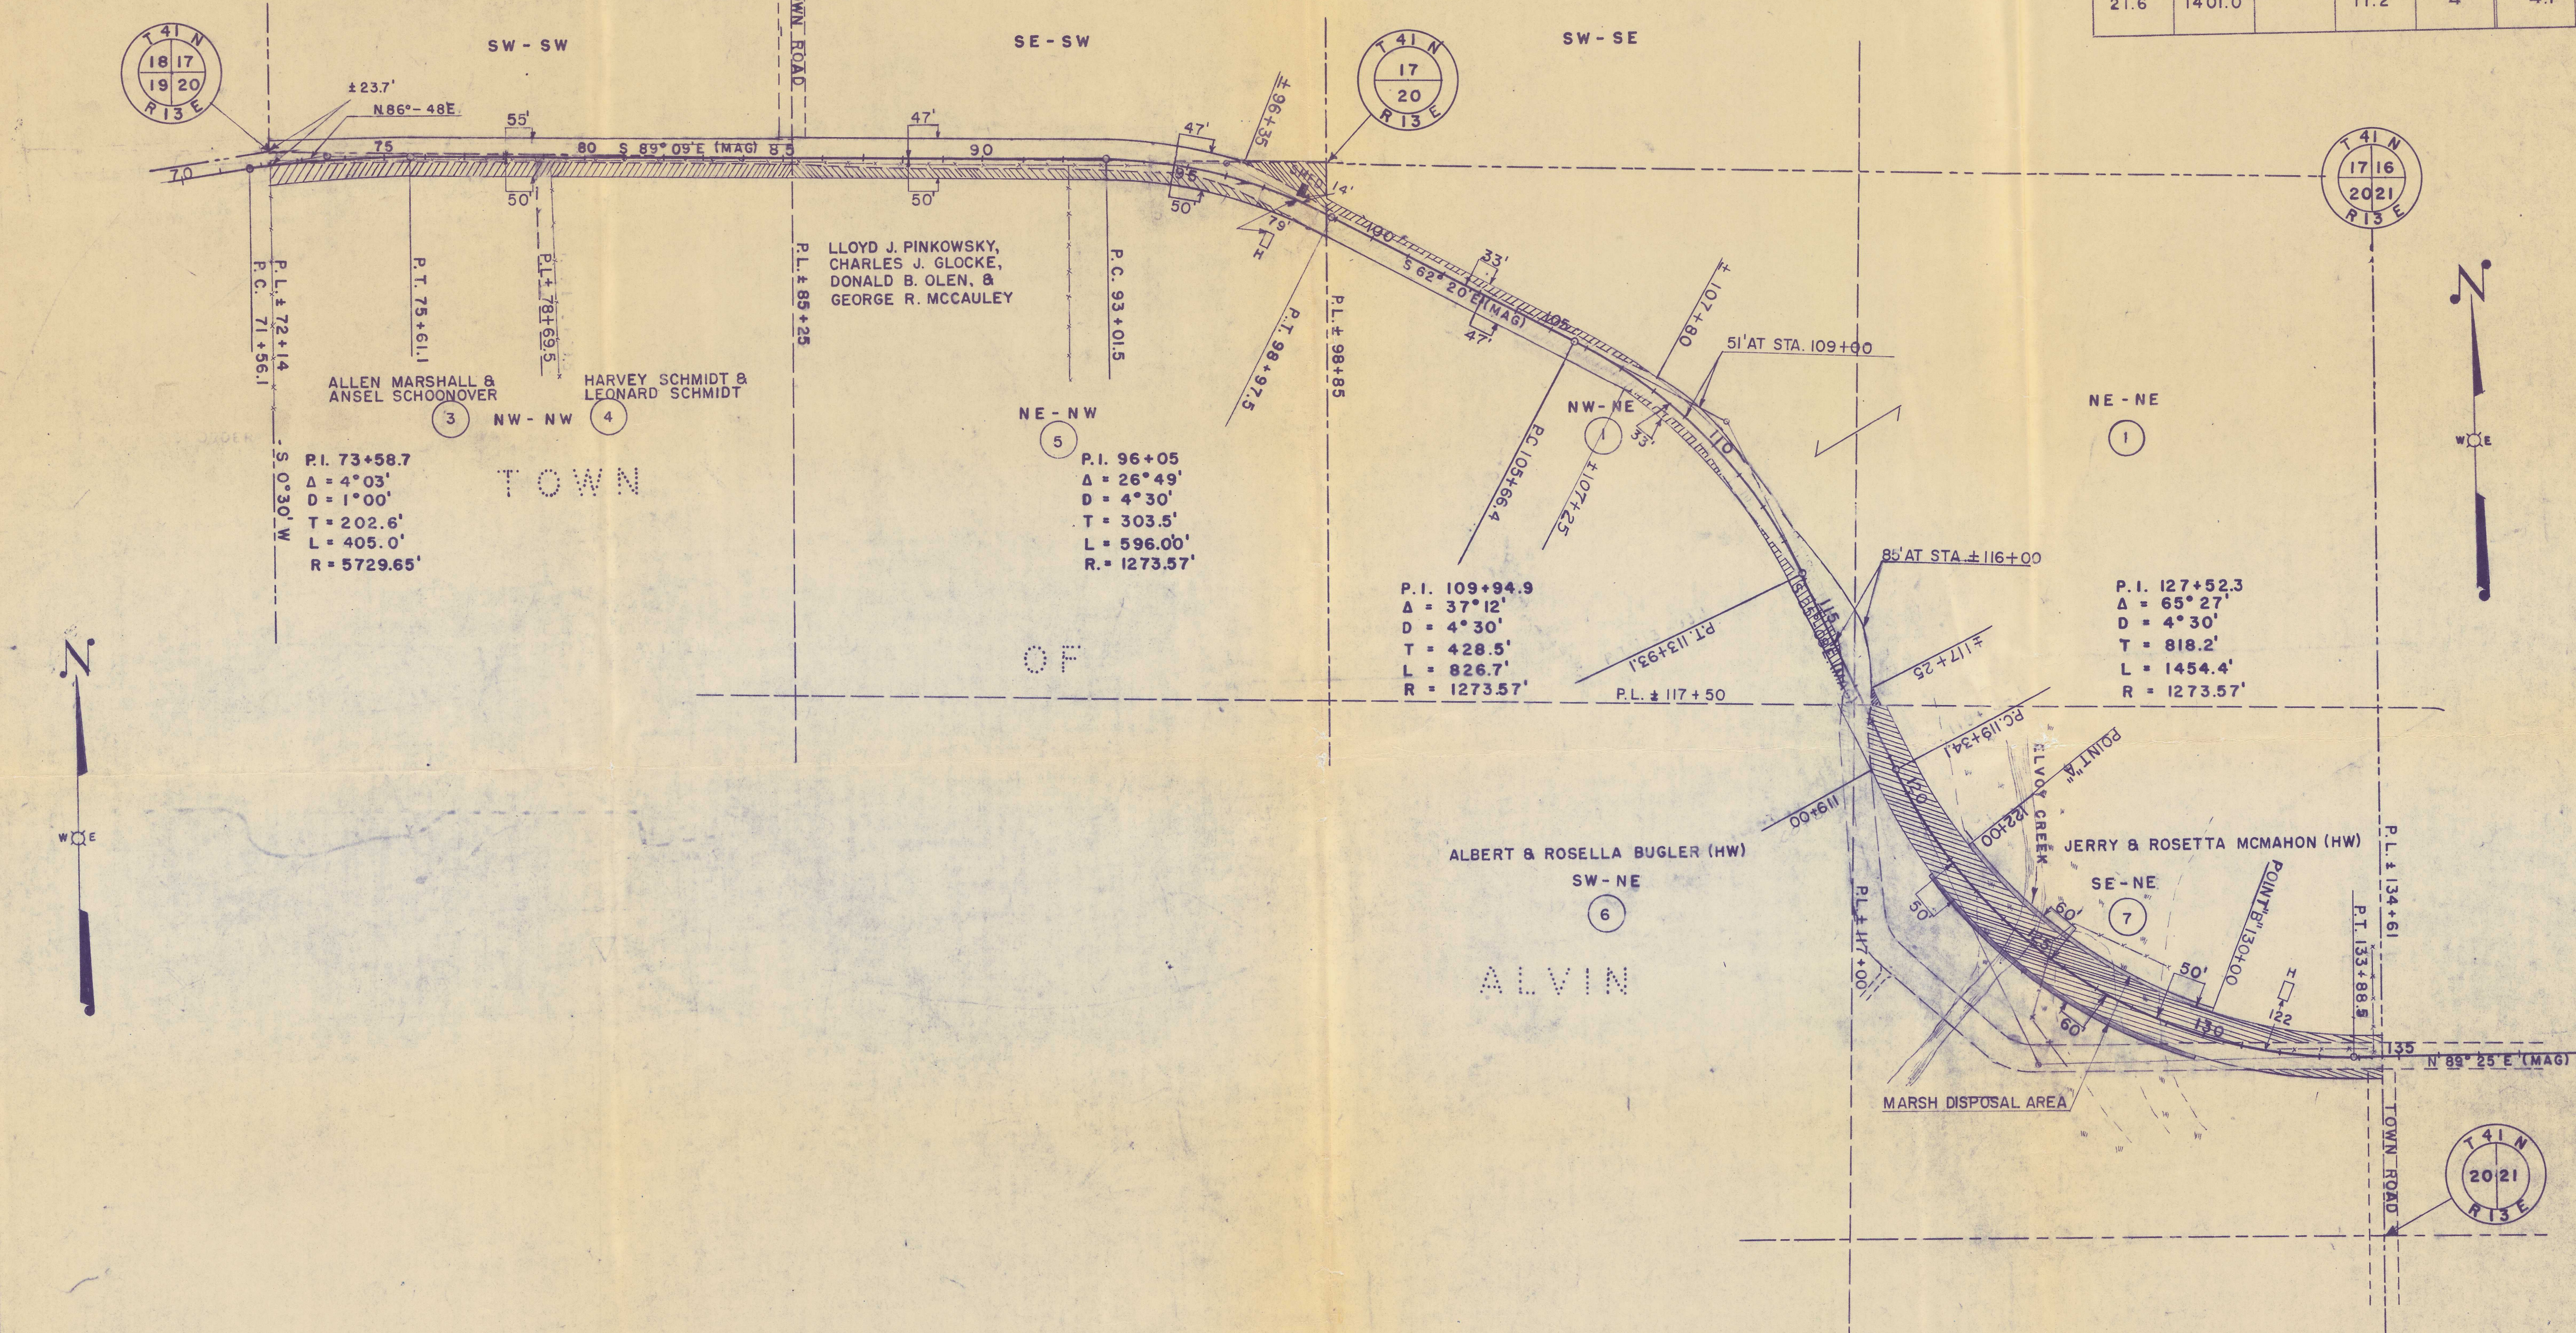

PAR NO.	OWNER	ADDRESS	MORTGAGE	INTEREST REQUIRED	DESCRIPTION	ACRES			PURCHASED	TOTAL	PAR NO.	ALSO SHEET
						IMP.	UNIMP.	MARSH				
1	U. S. A. FOREST SERVICE				N 1/2 NE, SEC. 20, T. 41 N. R. 13 E.		0.67		0.67		1	4.0, 4.2
3	ALLEN MARSHALL & ANSEL SCHOONOVER	2028 SHORE DR., BELOIT, WIS.			W 1/2 NW-NW, SEC. 20, T. 41 N. R. 13 E.		0.60		0.60		3	
4	HARVEY SCHMIDT & LEONARD SCHMIDT				E 1/2 NW-NW, SEC. 20, T. 41 N. R. 13 E.		0.60		0.60		4	
5	LLOYD J. PINKOWSKY, CHARLES J. GLOCKE, DONALD B. OLEN & GEORGE R. MCCAULEY	RTE. 3, CLINTONVILLE, WIS.			NE-NW, SEC. 20, T. 41 N. R. 13 E.	0.56	0.53		1.09		5	
6	ALBERT BUGLER & ROSELLA (HW)	RTE. 3, IRON RIVER, MICH.			SW-NE, SEC. 20, T. 41 N. R. 13 E.		2.39	1.02	3.41		6	
7	JERRY MCMAHON & ROSETTA (HW)	4067 N. 19TH. PL., MILW., WIS.			SE-NE, SEC. 20, T. 41 N. R. 13 E.						7	

STATE HIGHWAY COMMISSION OF WISCONSIN
 PLAT OF RIGHT OF WAY REQUIRED
 PROJECT S 1401(2)
 PHELPS-NELMA ROAD
 FOREST COUNTY

C.T.H. "A"

NOTEBOOK: 8553

SCALE
 0 200 400
 LENGTH - 3.57 MILES

REVISED NOV. 13, 1956
 DATED, OCT. 25, 1956