


COUNTY AND HIGHWAY	ROUTE AND SECTION	CLASS AND AGREEMENT		FEDERAL DIVISION OFFICE	SHEET NUMBER	TOTAL SHEETS
		STATE	FEDERAL			
21.6	1401.0		11.2	4	4.0	

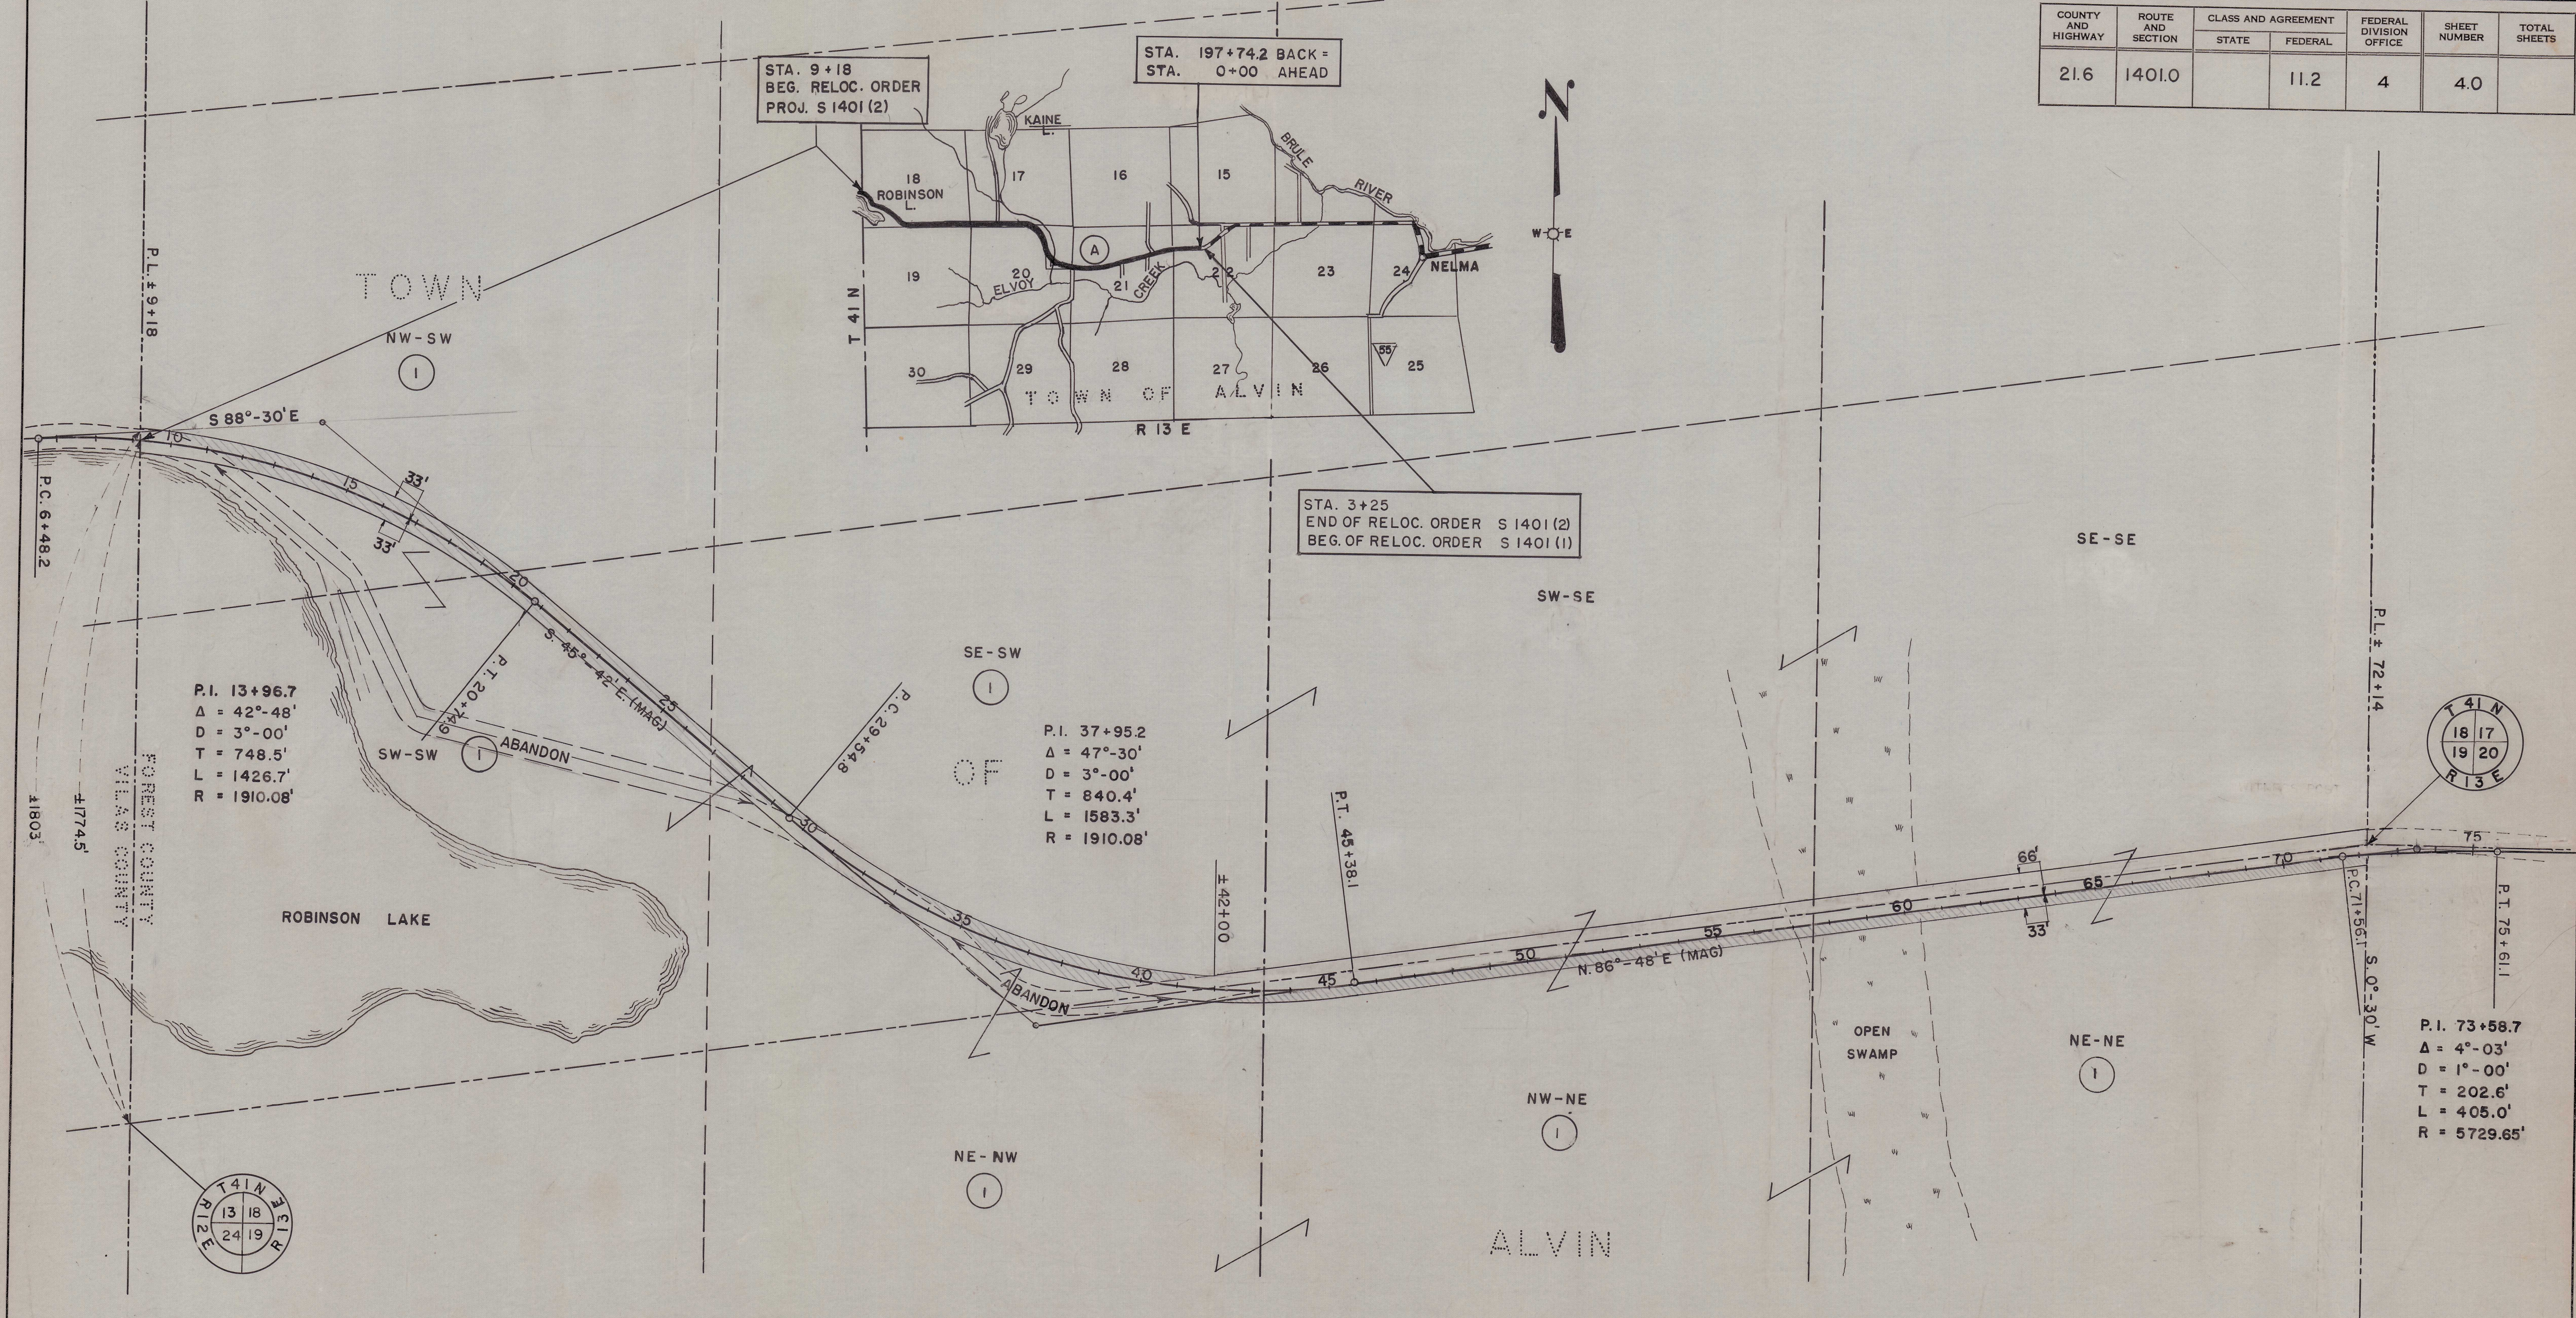

PAR NO	OWNER	ADDRESS	MORTGAGEE	INTEREST REQUIRED	DESCRIPTION	ACRES		PURCHASED	PAR NO	ALSO SHEET
						IMP.	UNIMP.			
1	UNITED STATES OF AMERICA FOREST SERVICE				NW-SW, SW-SW, SE-SW, SEC. 18, T. 41 N. R. 13 E.		4.16	4.16	1	4.1, 4.2
					NE-NW, NW-NE, NE-NE, SEC. 19, T. 41 N. R. 13 E.		2.10	0.27	2.37	1 " "

* ACQUIRE EASEMENT FOR HIGHWAY PURPOSES UNLESS OTHERWISE INDICATED

STATE HIGHWAY COMMISSION OF WISCONSIN
 PLAT OF RIGHT OF WAY REQUIRED
 PROJECT S 1401(2)
 PHELPS - NELMA ROAD
 C.T.H. "A"
 NOTEBOOK: 8553
 LENGTH = 3.57 MILES

SCALE
 0 200 400
 REVISED NOV. 13, 1956
 DATED OCT. 25, 1956