



| COUNTY AND HIGHWAY | ROUTE AND SECTION | CLASS AND AGREEMENT |         | FEDERAL DIVISION OFFICE | SHEET NUMBER | T |
|--------------------|-------------------|---------------------|---------|-------------------------|--------------|---|
|                    |                   | STATE               | FEDERAL |                         |              |   |
| 21.6               | 401.0             |                     | 11.1    | WIS. 5N                 | 4.2          |   |

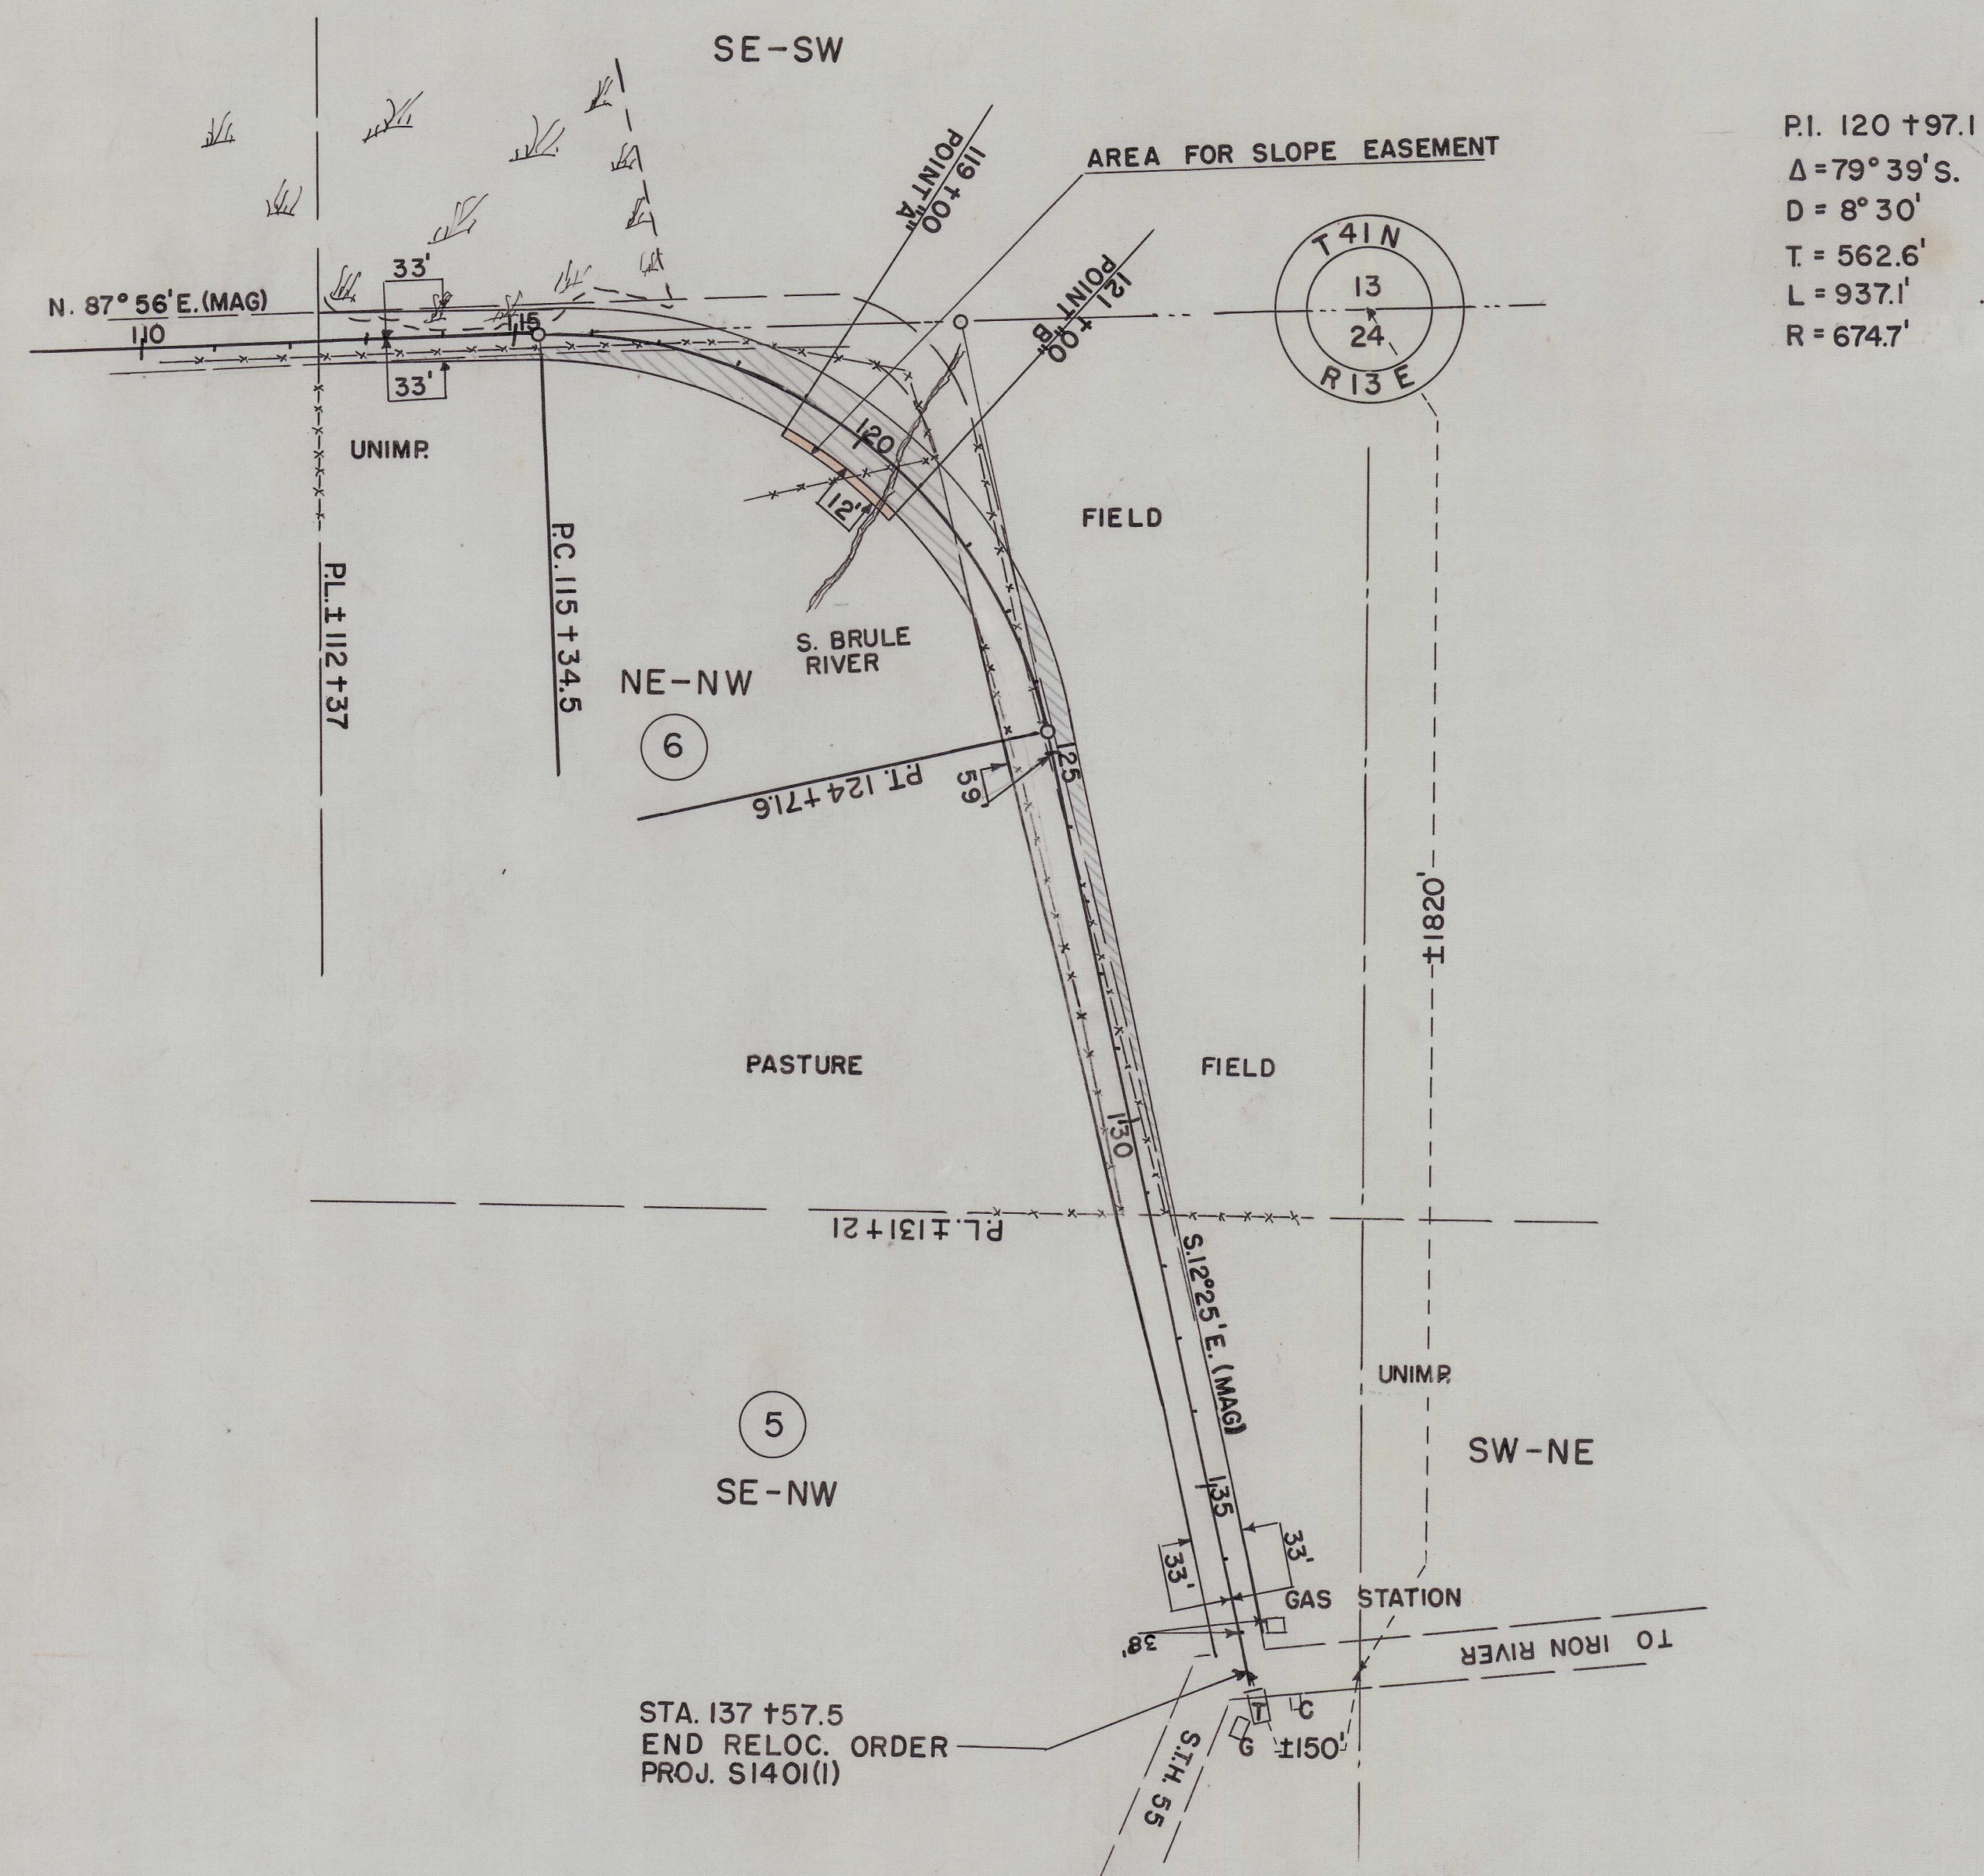

TOWN OF ALVIN

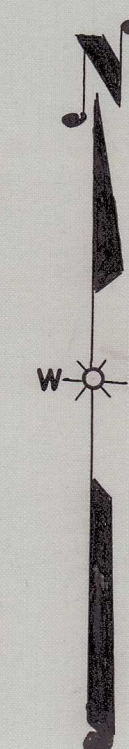

ACQUIRE EASEMENT FOR HIGHWAY PURPOSES UNLESS OTHERWISE INDICATED

[illegible]

STATE HIGHWAY COMMISSION OF WISCONSIN

### PLAT OF RIGHT OF WAY REQUIRED

PROJECT SI 401(1)

PHELPS-NELMA ROAD


FOREST COUN

C.T.H. NO. "A"

NOTEBOOK: 8148

LENGTH = 2.5440 MILES

SCALE

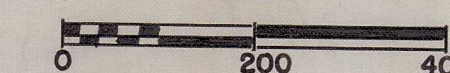

00 REVISED JULY 19, 19  
DATED MAY 23, 19

S 1401 (1)