


COUNTY AND HIGHWAY	ROUTE AND SECTION	CLASS AND AGREEMENT		FEDERAL DIVISION OFFICE	SHEET NUMBER	TOTAL SHEETS
		STATE	FEDERAL			
21.6	1401.0		11.2	4	4.2	

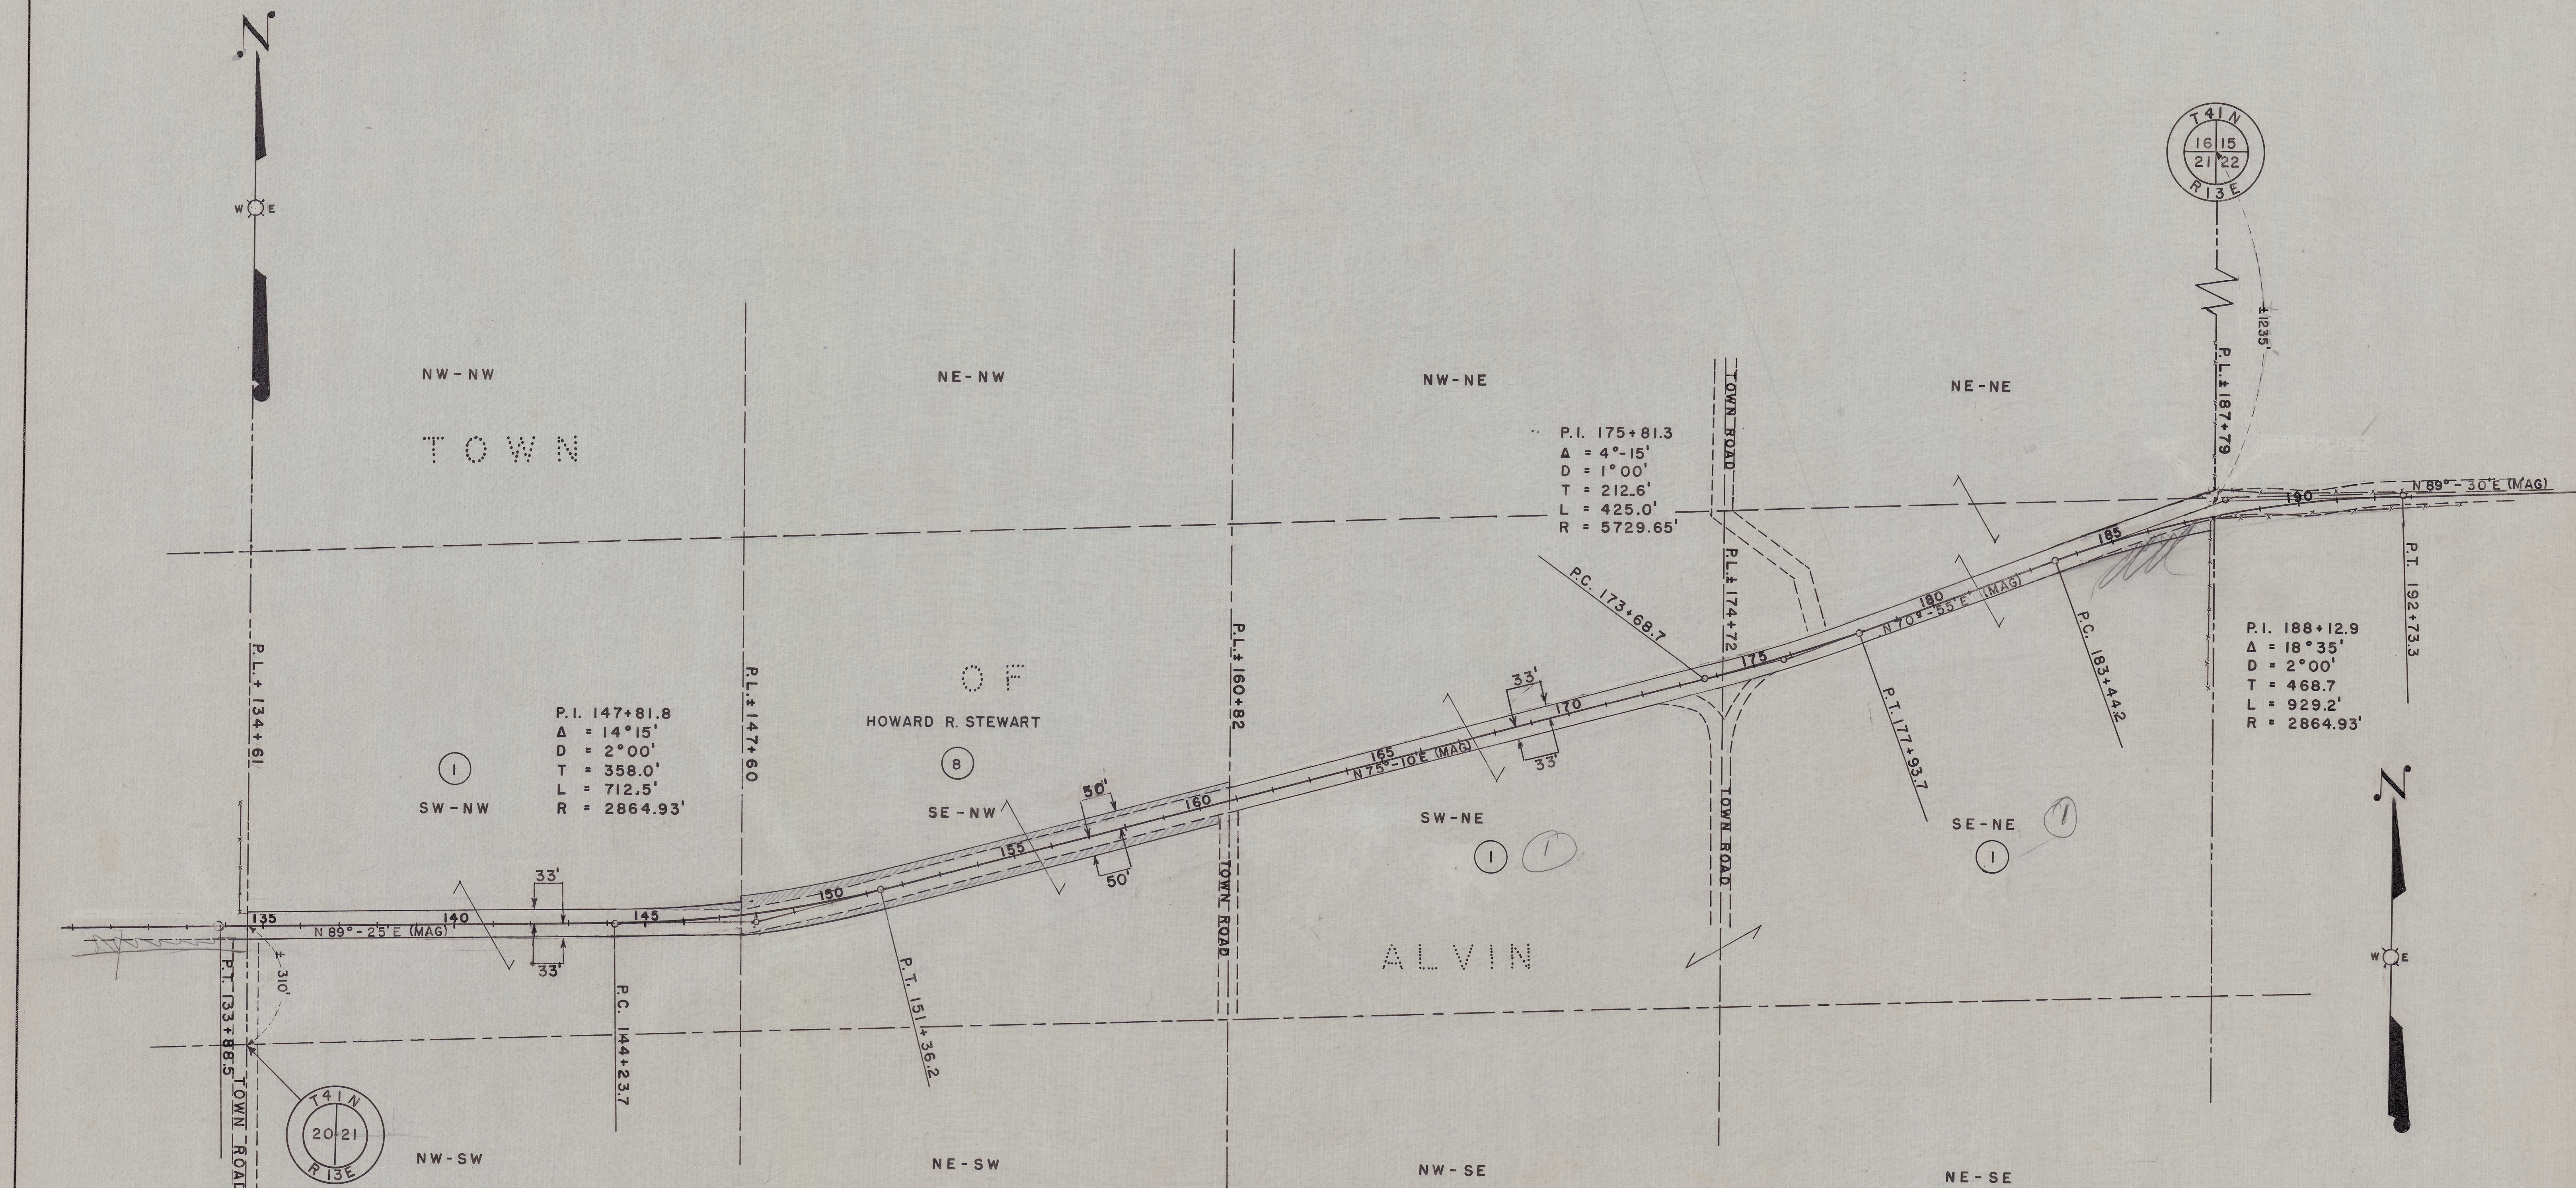

* ACQUIRE EASEMENT FOR HIGHWAY PURPOSES UNLESS OTHERWISE INDICATED

PAR. NO.	OWNER	ADDRESS	MORTGAGEE	INTEREST REQUIRED	DESCRIPTION	ACRES				PAR. NO.	ALSO SHEET
						IMP.	UNIMP.	MARSH	TOTAL		
1	U.S.A. FOREST SERVICE				SW-NW, SE-NE, SEC. 21, T. 41N., R. 13E.		0.13		0.13	1	4.0, 4.1
8	HOWARD R. STEWART	CARY, ILLINOIS	ANTIGO LOAN & INVESTMENT CO.		SE-NW, SEC. 21, T. 41N., R. 13E.	1.03			1.03	8	

STATE HIGHWAY COMMISSION OF WISCONSIN
 PLAT OF RIGHT OF WAY REQUIRED
 PROJECT S 1401(2)
 PHELPS - NELMA ROAD
 FOREST COUNTY

C.T.H. "A"

NOTEBOOK: 8553

SCALE
 0 200 400
 LENGTH - 3.57 MILES

REVISED NOV. 13, 1956
 DATED OCT. 25, 1956

S1401(2) 2042