


COUNTY AND HIGHWAY	ROUTE AND SECTION	CLASS AND AGREEMENT		FEDERAL DIVISION OFFICE	SHEET NUMBER	TOTAL SHEETS
		STATE	FEDERAL			
21.6	1401.0		11.2	4	4.3	

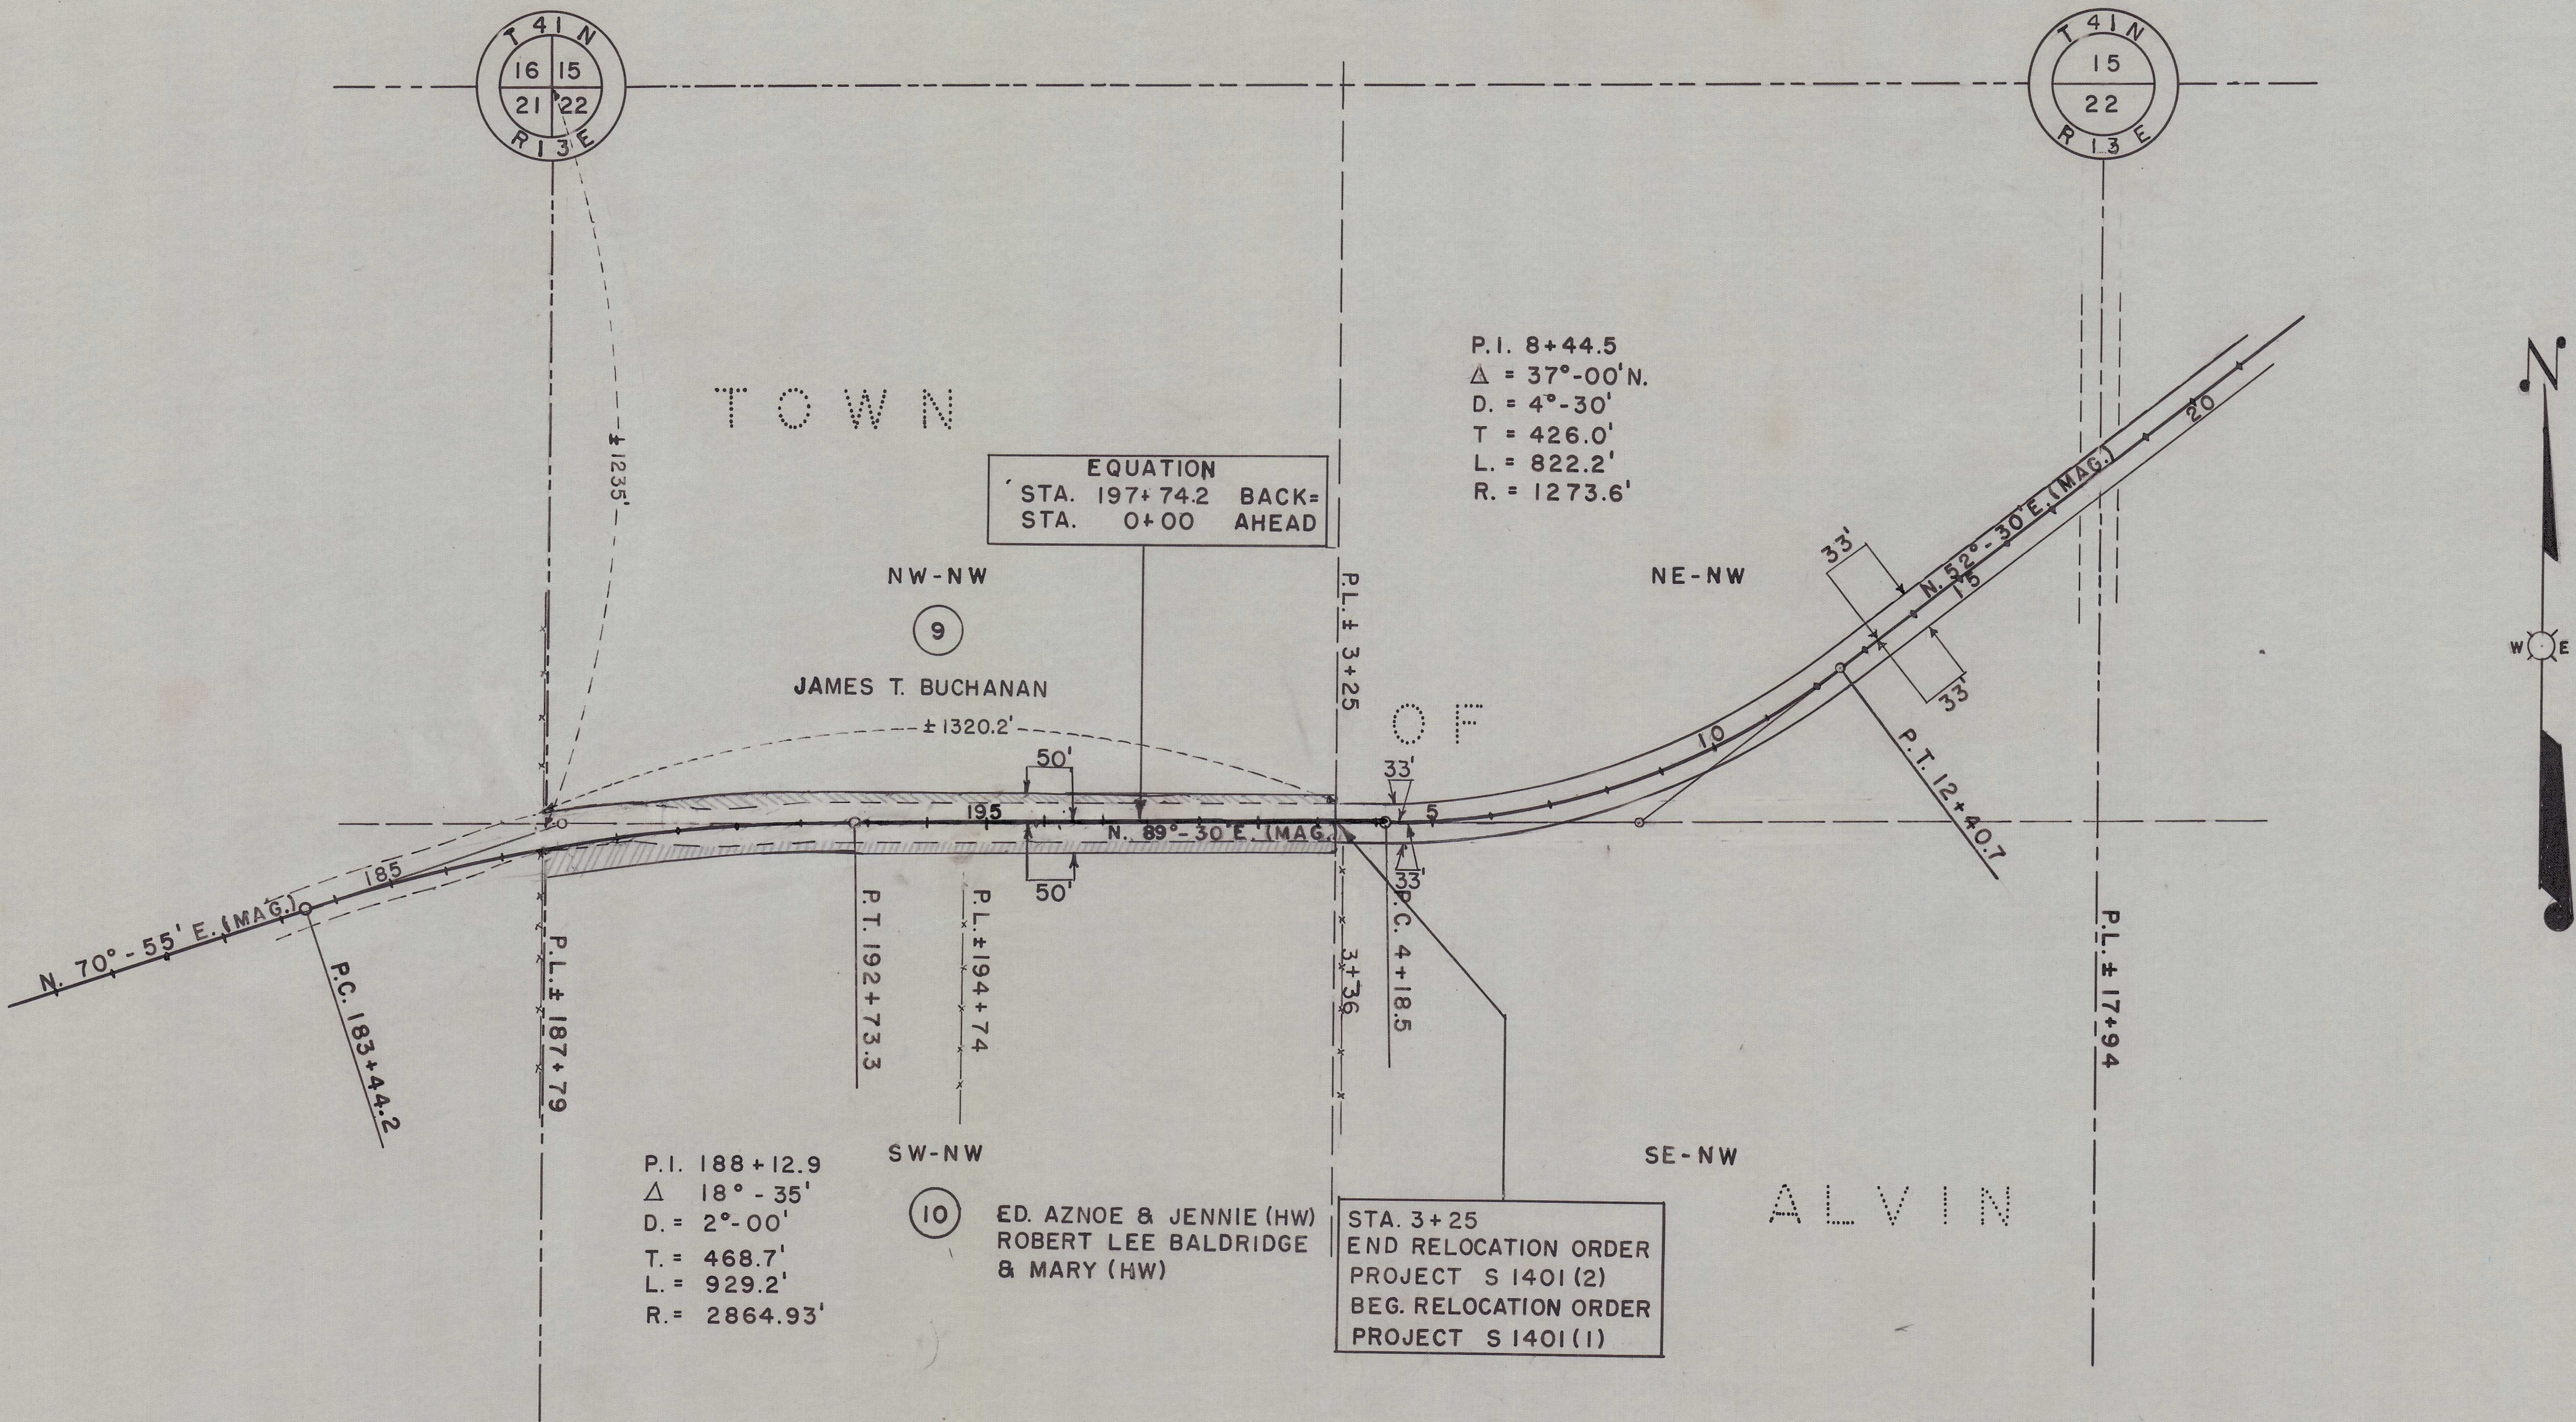

PAR. NO.	OWNER	ADDRESS	MORTGAGEE	INTEREST REQUIRED	DESCRIPTION	ACRES REQUIRED				PAR. NO.	ALSO SHEET
						IMP.	UNIMP.	MARSH	TOTAL		
9	JAMES T. BUCHANAN	S. 32ND. ST., MILW., WIS.			NW-NW, SEC. 22, T. 41 N., R. 13 E.	0.58			0.58	9	
10	ED AZNOE & JENNIE (HW)	RTE. 3, IRON RIVER, MICH.	R. L. BALDRIDGE & MARY (HW) L.C.		SW-NW, SEC. 22, T. 41 N., R. 13 E.	0.84			0.84	10	

STATE HIGHWAY COMMISSION OF WISCONSIN
 PLAT OF RIGHT OF WAY REQUIRED
 PROJECT S 1401(2)
 PHELPS-NELMA ROAD
 C.T.H. "A" FOREST COUNTY
 NOTEBOOK 8553
 SCALE
 LENGTH - 3.57 MILES
 REVISED NOV. 13, 1956
 DATED OCT. 25, 1956

S 1401(2)

Da. 4.3