



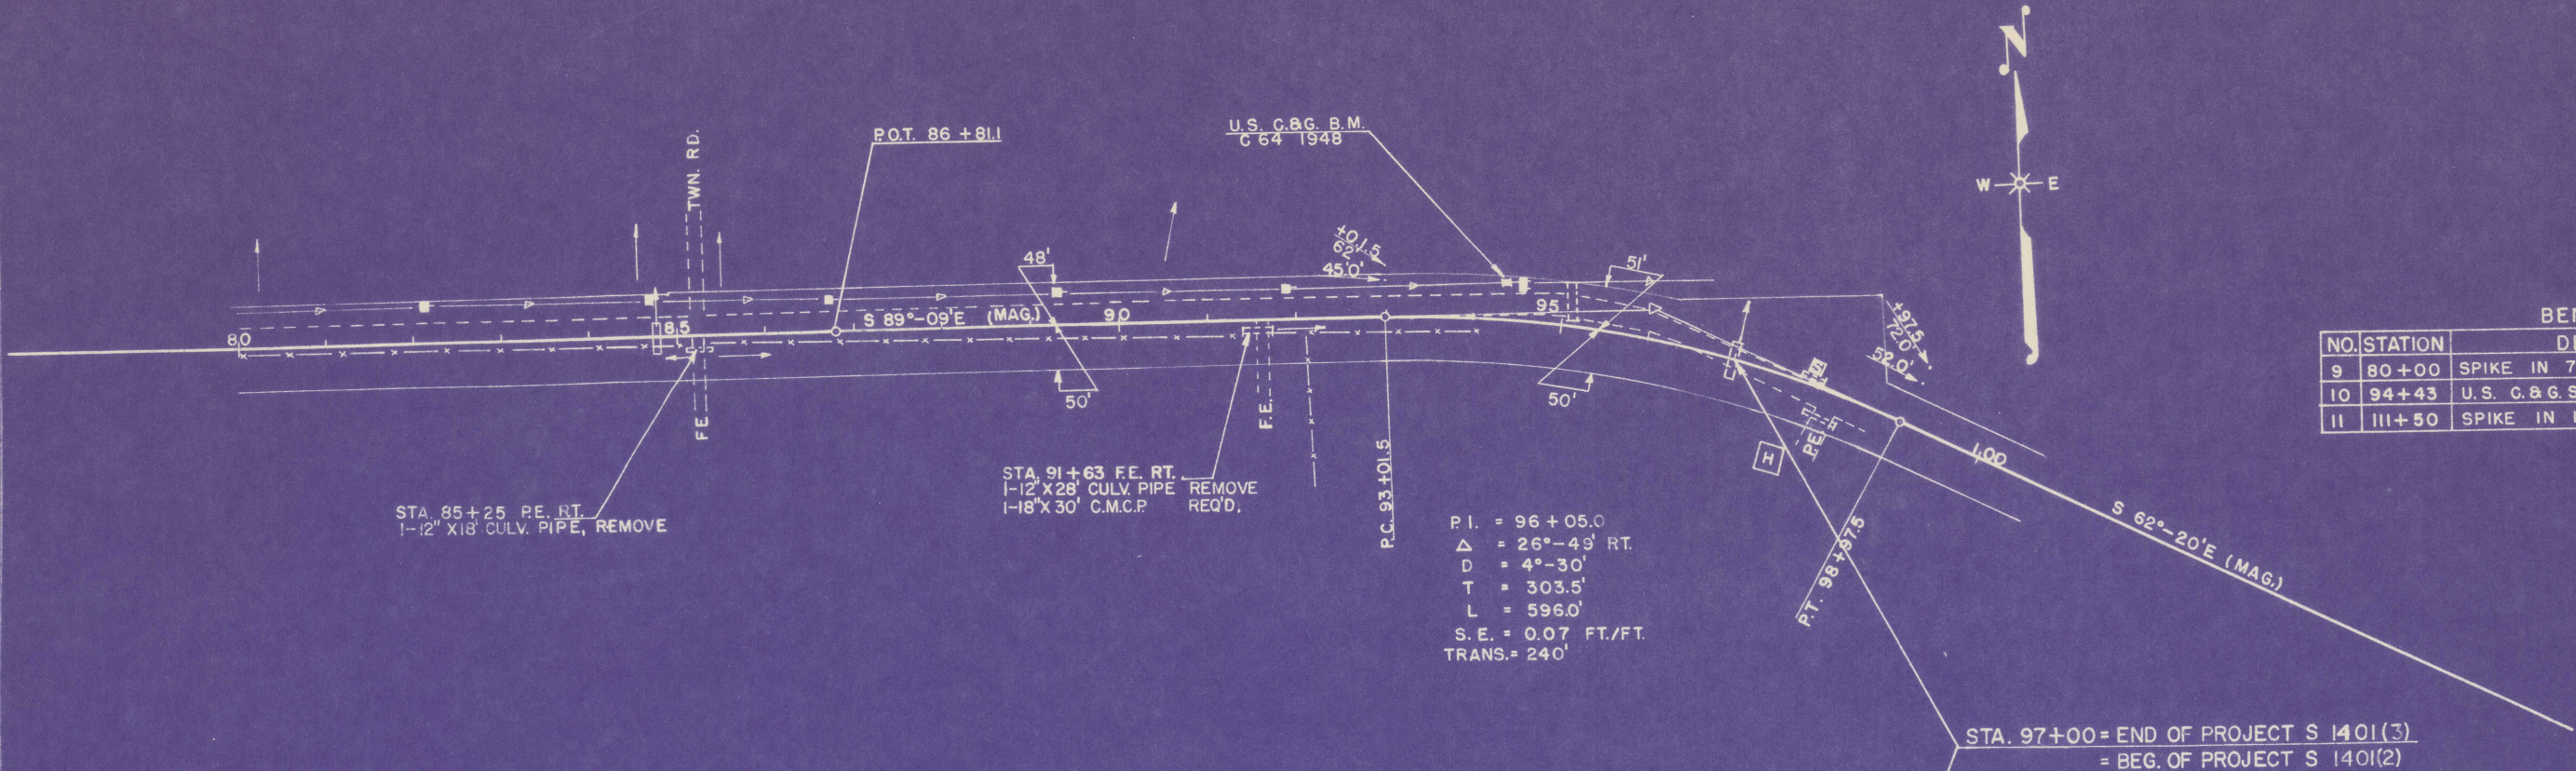

BENCH MARKS			
NO.	STATION	DESCRIPTION	ELEV.
9	80+00	SPIKE IN 7" SPRUCE	1616.45
10	94+43	U.S. C.&G. S. B.M. C 64	1605.62
11	111+50	SPIKE IN 12" BIRCH	1612.66

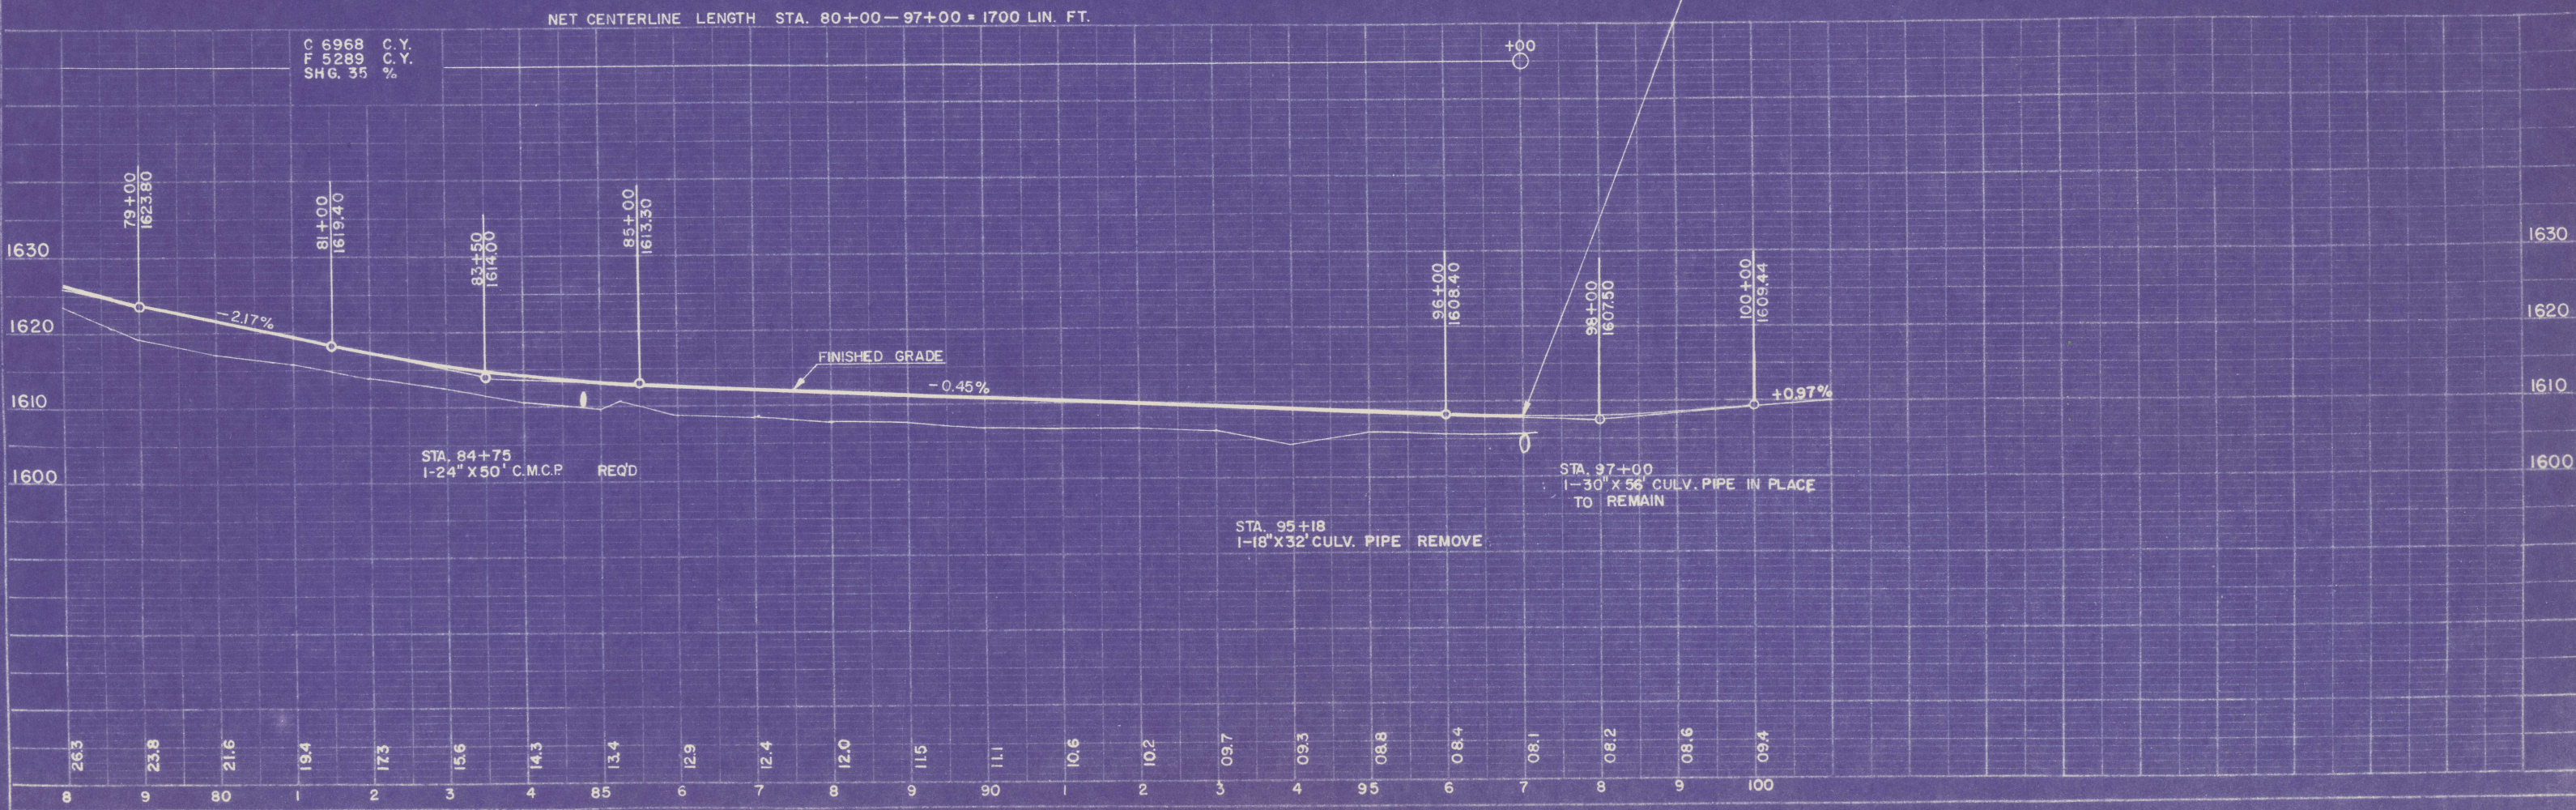

DATE: _____
BY: _____
CHECKED: _____
APPROVED: _____
NOTE: BOOK NO. OF WAY CHANGED

PROFILE
DATE: _____
BY: _____
CHECKED: _____
APPROVED: _____
NOTE: BOOK NO. OF WAY CHANGED