



DATE OF PLOT = 12/11/95
DESIGN FILE IS d:\dgn\440139\rw4.dgn
DGN LEVELS ON = 1-63

FILE NAME: RW4.DGN
LEVELS ON = 1, 2, 3, 4, 5, 6, 7, 8, 9, 10, 11, 12, 13, 14, 15, 16, 17, 18, 19, 20, 21, 22, 23, 24, 25, 26, 27, 28, 29, 30, 31, 32, 33, 34, 35, 36, 37, 38, 39, 40, 41, 42, 43, 44, 45, 46, 47, 48, 49, 50, 51, 52, 53, 54, 55, 56, 57, 58, 59, 60, 61, 62, 63.

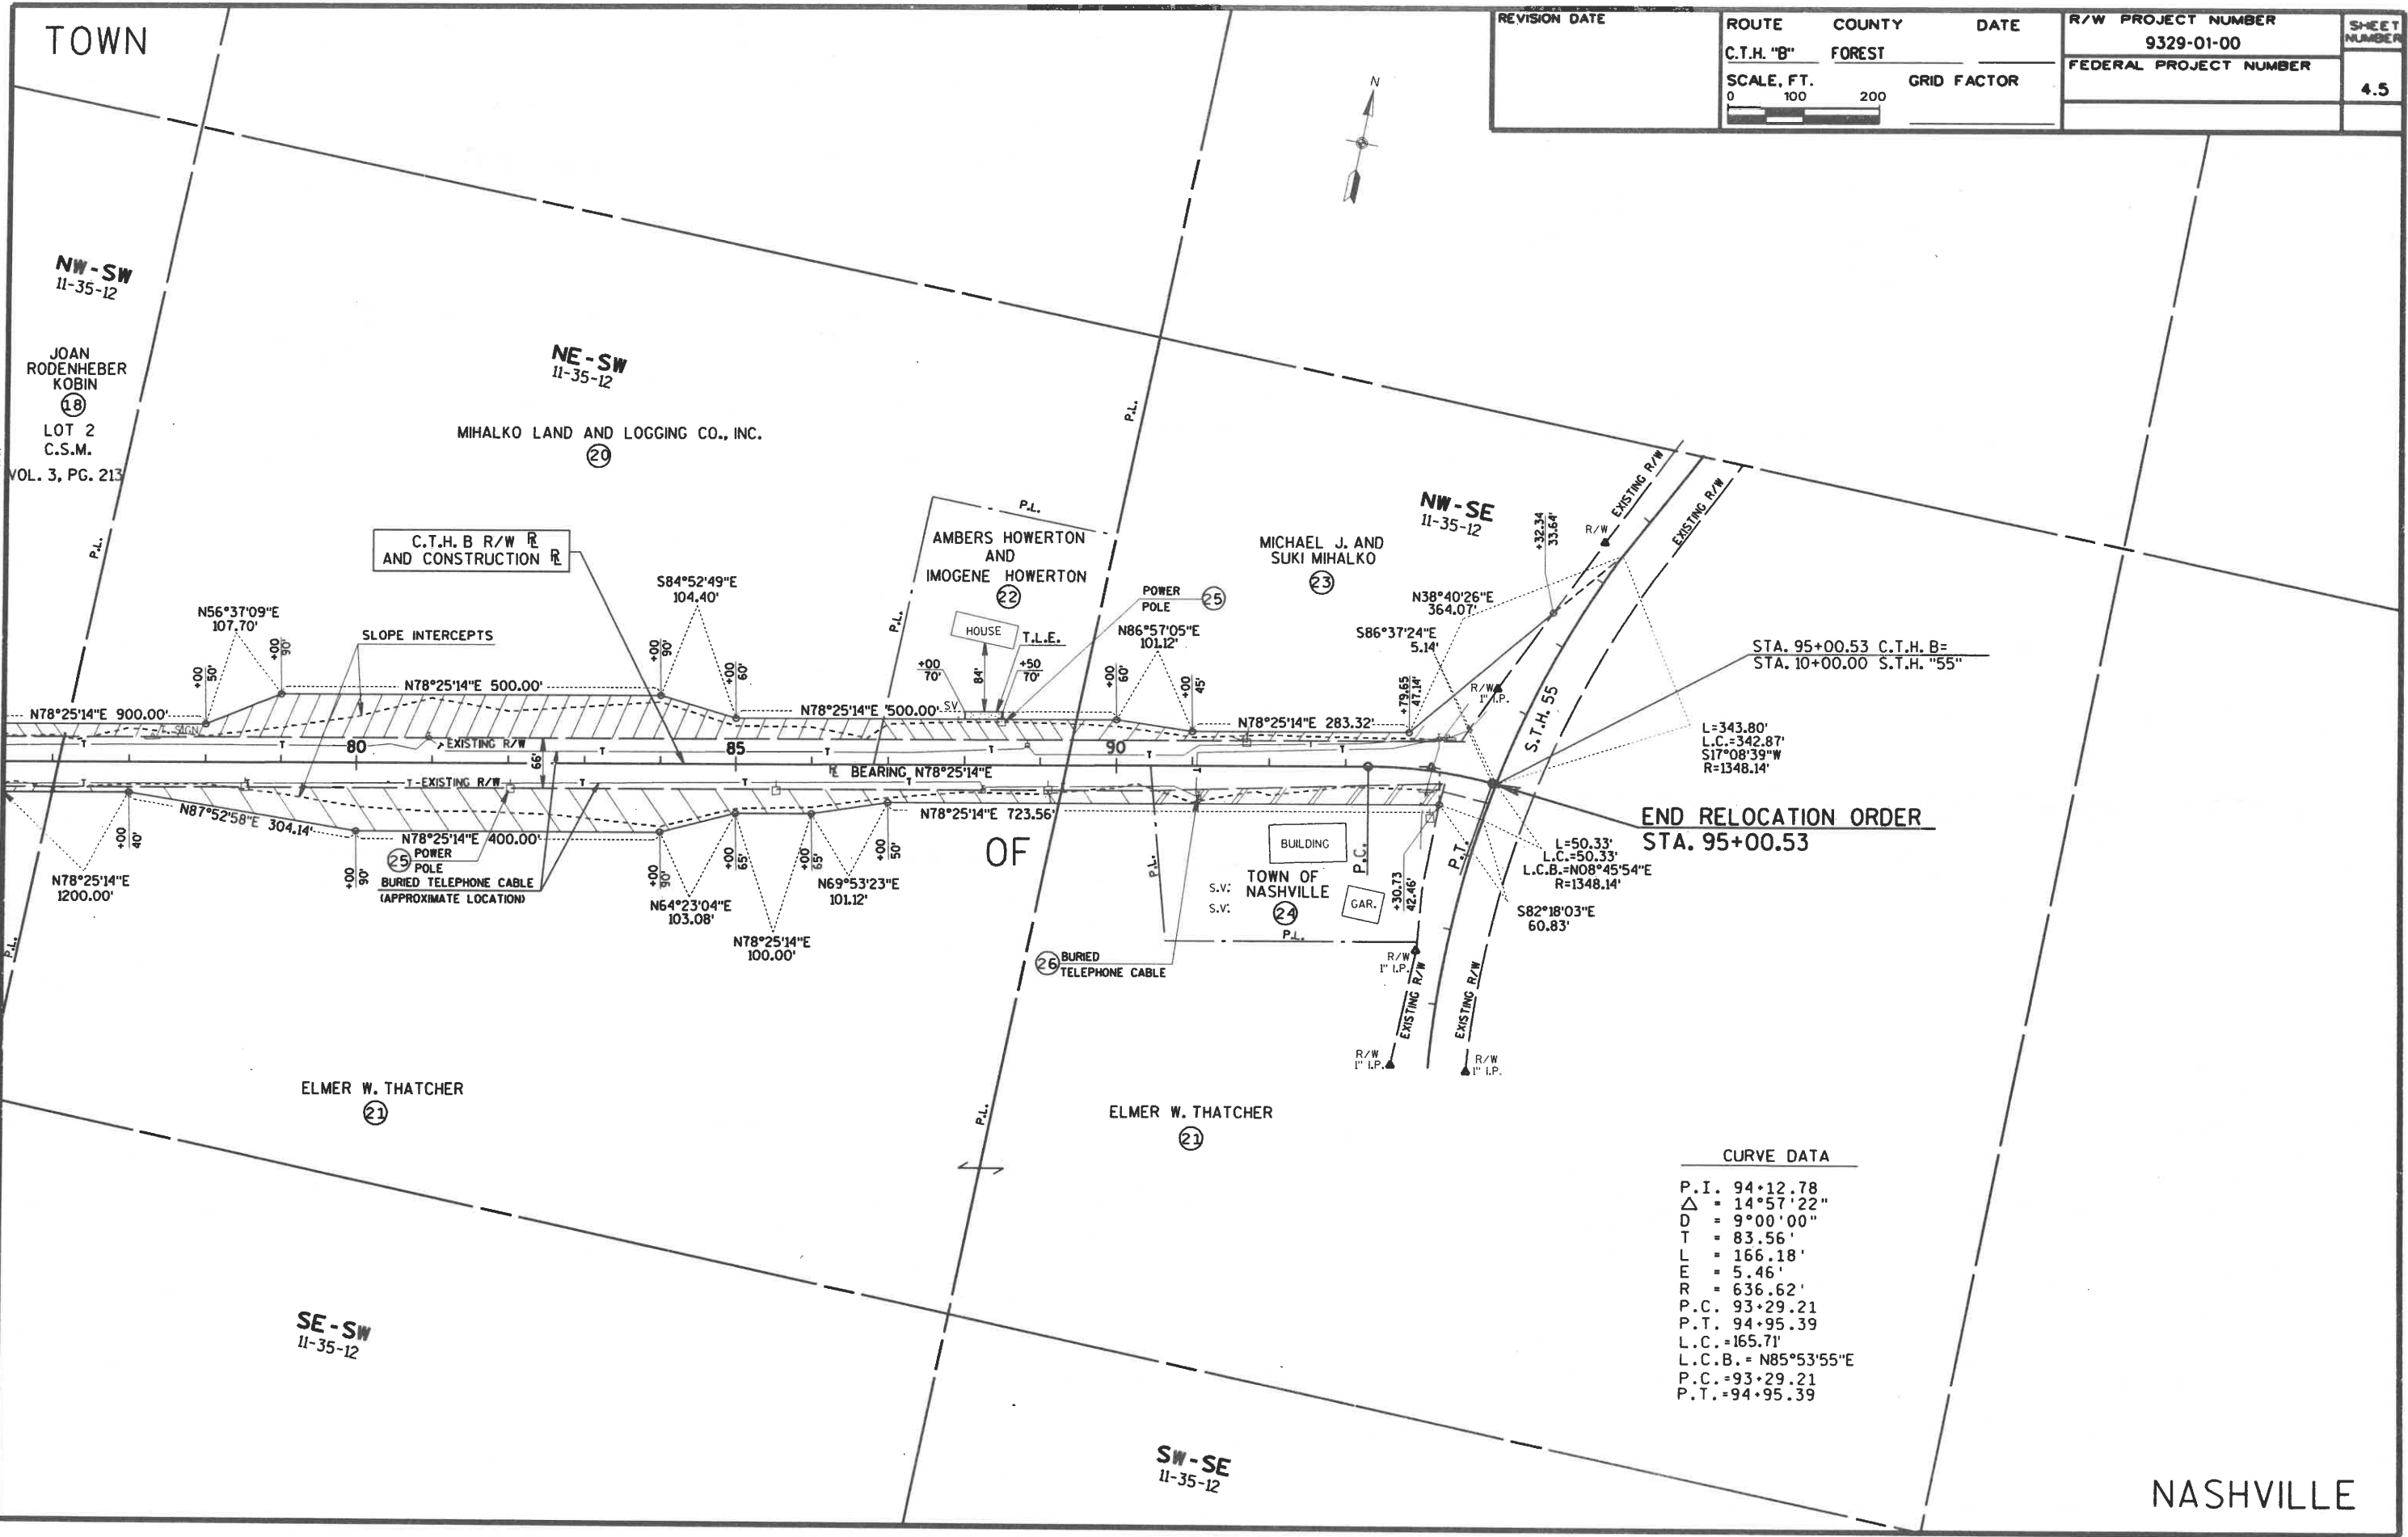

DATE OF PLOT = 12/11/95
DESIGN FILE IS: d:\dgn\440139\w2.dgn
DGN LEVELS ON = 1-63

SCALE: 1"=100'
FILE NAME: RW2.DGN
LEVELS ON = 1, 2, 3, 4, 5, 6, 7, 8, 9, 10, 11, 12, 13, 14, 15, 16, 17, 18, 19, 20, 21, 22, 23, 24, 25, 26, 27, 28, 29, 30, 31, 32, 33, 34, 35, 36, 37, 38, 39, 40, 41, 42, 43, 44, 45, 46, 47, 48, 49, 50, 51, 52, 53, 54, 55, 56, 57, 58, 59, 60, 61, 62, 63.

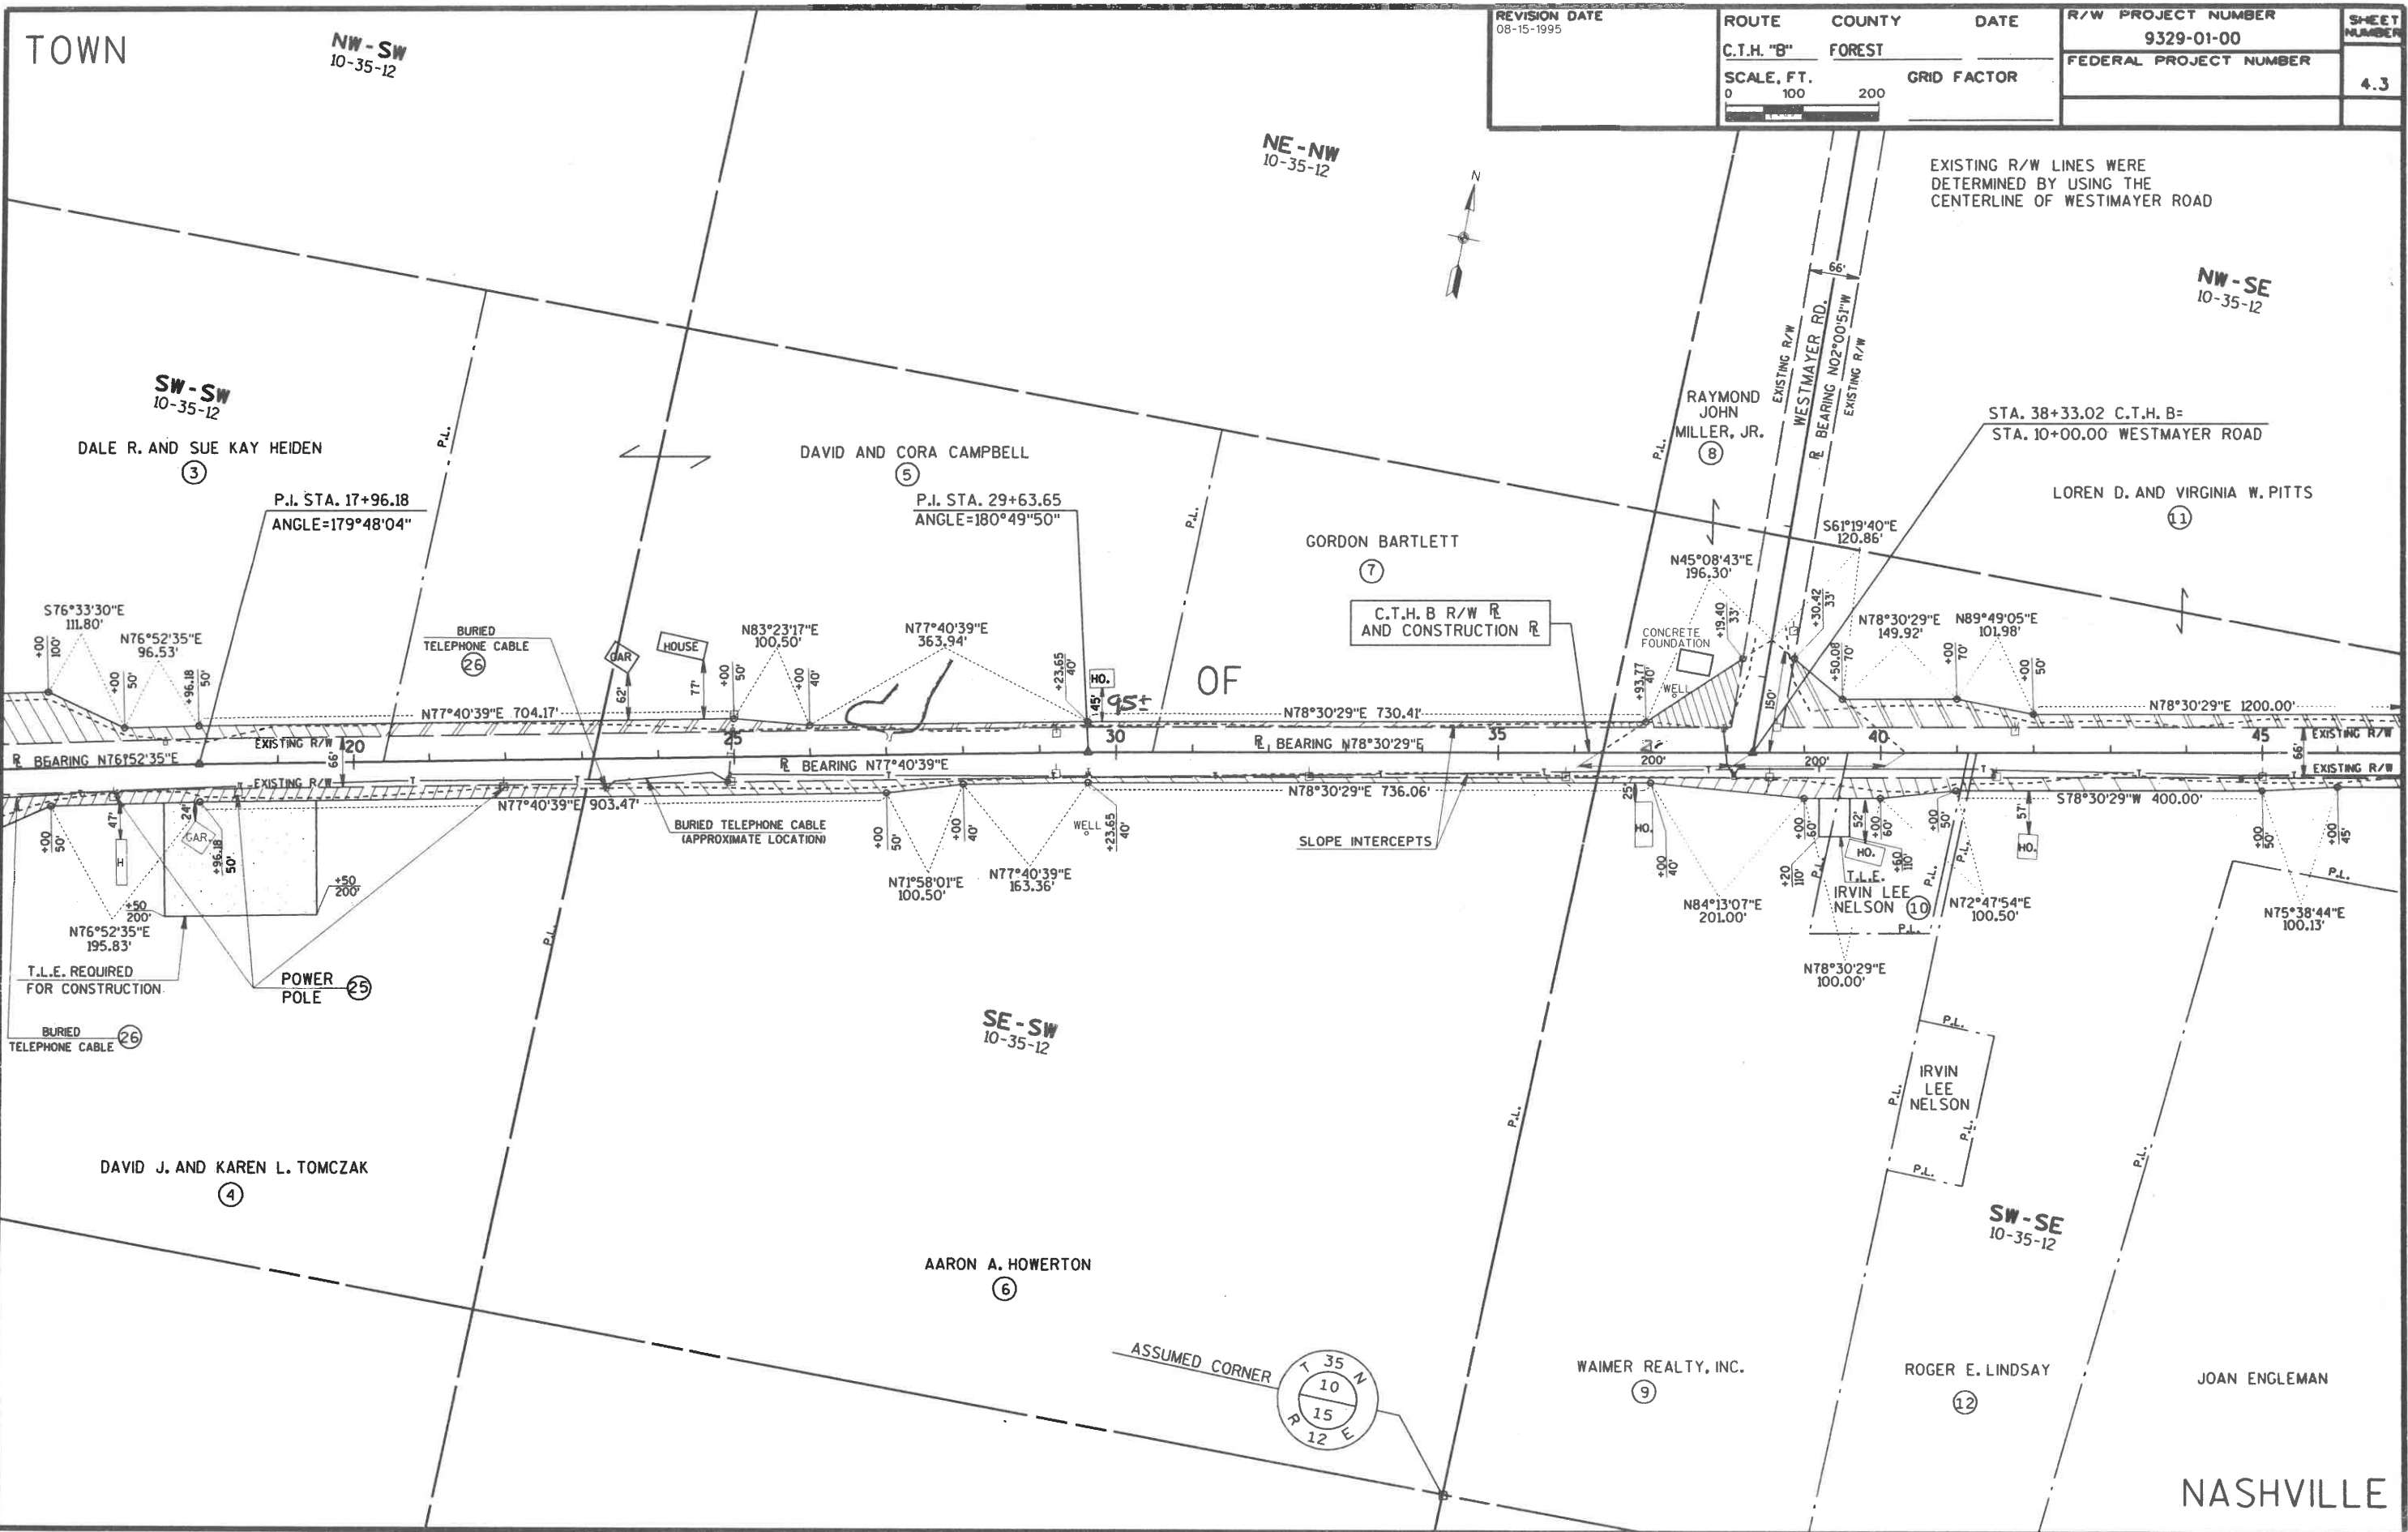

SCHEDULE OF LANDS & INTERESTS REQUIRED

AREAS SHOWN IN THE TOTAL ACRES COLUMN MAY BE APPROXIMATE AND ARE DERIVED FROM TAX ROLLSOR OTHER AVAILABLE SOURCES AND MAY NOT INCLUDE LANDS OF THE OWNER WHICHARE NOT CONTIGUOUSTO THE AREA TO BE ACQUIRED.

REVISION DATE	ROUTE	COUNTY	DATE	R/W PROJECT NUMBER	SHEET NUMBER
	C.T.H. 8	FOREST		9329-01-00	4.1
				FEDERAL PROJECT NUMBER	

SCHEDULE OF LANDS AND INTERESTS REQUIRED

PARCEL NO.	SHEET NO.	OWNERSHIP	INTEREST REQUIRED	TOTAL ACRES	R/W ACRES			TOTAL ACRES REMAINING	T.L.E. ACRES (TEMP.)	P.L.E. ACRES (PERM.)
					NEW	EXISTING	TOTAL			
1	4.2	GORDON G. AND EDNA GILLETTE	FEE	157.50	0.42	0.56	0.98	156.52	---	---
2	4.2	ALFRED LEE DERICKSON, SR.	FEE	8.50	0.38	0.50	0.88	7.62	---	---
3	4.2,4.3	DALE R. AND SUE KAY HEIDEN	FEE AND T.L.E.	17.48	1.11	0.87	1.98	15.50	0.92	---
4	4.2,4.3	DAVID J. AND KAREN L. TOMCZAK	FEE AND T.L.E.	17.83	0.86	1.01	1.87	15.96	0.69	---
5	4.3	DAVID AND CORA CAMPBELL	FEE	12.02	0.28	0.76	1.04	10.98	---	---
6	4.3	AARON A. HOWERTON	FEE	25.75	0.31	1.00	1.31	24.44	---	---
7	4.3	GORDON BARTLETT	FEE	5.00	0.09	0.45	0.54	4.46	---	---
8	4.3	RAYMOND JOHN MILLER, JR.	FEE	6.50	0.13	0.21	0.34	6.16	---	---
9	4.3	WAIMER REALTY, INC.	FEE AND T.L.E.	10.47	0.12	0.24	0.36	10.11	0.03	---
10	4.3	IRVIN LEE NELSON	FEE AND T.L.E.	0.80	0.08	0.11	0.19	0.61	0.02	---
11	4.3	LOREN D. AND VIRGINIA W. PITTS	FEE	44.00	0.60	0.92	1.52	42.48	---	---
12	4.3,4.4	ROBERT E. LINDSAY	FEE	5.75	0.35	0.68	1.03	4.72	---	---
13	4.4	JERRY L. AND CAROLYN J. SHALLOCK	FEE	37.52	0.81	1.00	1.81	35.71	---	---
14	4.4,4.5	THOMAS AND HELEN WARD	FEE	88.76	1.79	2.29	4.08	84.68	---	---
15	4.4	MARTIN F. JAGAN	FEE	8.24	0.24	0.25	0.49	7.75	---	---
16	4.4	BILL McARTHUR	FEE	7.72	0.21	0.25	0.46	7.26	---	---
17	4.4	NEAL AND SANDRA MARVIN	FEE	2.00	0.04	0.07	0.11	1.89	---	---
18	4.4,4.5	JOAN RODENHEBER KOBIN	FEE	11.28	0.22	0.43	0.65	10.63	---	---
19	4.4	HERMAN AND ELEANOR STAUTNER	FEE	4.60	0.01	0.09	0.10	4.50	---	---
20	4.5	MIHALKO LAND AND LOGGING CO., INC.	FEE	19.44	1.03	0.81	1.84	17.60	---	---
21	4.4,4.5	ELMER W. THATCHER	FEE	30.50	1.13	1.09	2.22	28.28	---	---
22	4.5	AMBERS HOWERTON AND IMOGENE HOWERTON	FEE AND T.L.E.	1.90	0.16	0.19	0.35	1.55	0.01	---
23	4.5	MICHAEL J. AND SUKI MIHALKO	FEE	9.00	0.32	0.39	0.71	8.29	---	---
24	4.5	TOWN OF NASHVILLE	FEE	1.89	0.15	0.29	0.44	1.45	---	---
25	4.2 - 4.5	WISCONSIN PUBLIC SERVICE CORPORATION	RELEASE	---	---	---	---	---	---	---
26	4.2 - 4.5	CRANDON TELEPHONE COMPANY	RELEASE	---	---	---	---	---	---	---

LEVELS ON - 1,2,3,4,5,6,7,8,9,10,11,12,13,14,15,16,17,18,19,20,21,22,23,24,25,26,27,28,29,30,31,32,33,34,35,36,37,38,39,40,41,42,43,44,45,46,47,48,49,50,51,52,53,54,55,56,57,58,59,60,61,62.