

PEN TABLE = #plot\$oserv\$mv80pp.tbl  
DATE OF PLOT = 12/4/01  
DESIGN FILE IS 12440304DGN\$RWTITLE.DGN  
DGN LEVELS ON = 1-63

PLOT NAME:  
SCALE:  
DATE:  
FILE NAME:  
ORIGINATOR:  
PROJECT NO:  
LEVELS ON = 1,2,3,4,5,6,7,8,9,10,11,12,13,14,15,16,17,18,19,20,21,22,23,24,25,26,27,28,29,30,31,32,33,34,35,36,37,38,39,40,41,42,43,44,45,46,47,48,49,50,51,52,53,54,55,56,57,58,59,60,61,62

## Conventional Signs and Abbreviations

|                                                              |                              |                                 |                    |
|--------------------------------------------------------------|------------------------------|---------------------------------|--------------------|
| STATE LINE                                                   | =====                        | SECTION CORNER                  | +                  |
| COUNTY LINE                                                  | =====                        | NOTATION FOR COMBUSTIBLE FLUIDS | 10 15              |
| TOWNSHIP & RANGE LINE                                        | =====                        | CULVERT (BOX, PIPE OR CATTLE)   | P.L.               |
| COUNTY LINE                                                  | =====                        | BRIDGE                          | //// (NAME) ////   |
| QUARTER LINE                                                 | =====                        | STREAM OR RIVER                 | ~~~~~ (NAME) ~~~~~ |
| SIXTEENTH LINE                                               | =====                        | CHANNEL CHANGE                  | ~~~~~ (NAME) ~~~~~ |
| NEW REFERENCE LINE                                           | -----                        | LAKE                            | (NAME)             |
| EXISTING R/W LINE                                            | -----                        | RAIL LINE                       | =====              |
| PROPERTY LINE                                                | -----                        | BUSHES                          |                    |
| CORPORATE LIMITS                                             | -----                        |                                 |                    |
| NO ACCESS (BY ACQUISITION)                                   | -----                        |                                 |                    |
| TEMPORARY LIMITED EASEMENT                                   | -----                        |                                 |                    |
| FENCE                                                        | -----                        |                                 |                    |
| BEAM GUARD                                                   | -----                        |                                 |                    |
| SLOPE INTERCEPTS                                             | -----                        |                                 |                    |
| PERMANENT LIMITED EASEMENT                                   | -----                        |                                 |                    |
| UNDERGROUND FACILITIES<br>(GAS, TELEPHONE, ELECTRIC, ETC...) | ----- (NAME OR TYPE) T ----- |                                 |                    |
| NO ACCESS (BY STATUTORY AUTHORITY)                           | -----                        |                                 |                    |
| LOT & TIE                                                    | -----                        |                                 |                    |

|                                              |   |
|----------------------------------------------|---|
| CEMETERY                                     | + |
| FOUNDATION OR RUINS                          | + |
| BUILDING                                     | + |
| BUILDING                                     | + |
| SILO, MANHOLE, WELL, VENT, SEPTIC TANK, ETC. | + |
| TREES (DECIDUOUS)                            | + |
| (CONIFEROUS)                                 | + |
| IRON PIN/PIPE                                | + |
| POWER POLE                                   | + |
| TELEPHONE POLE                               | + |
| TELEPHONE PEDESTAL                           | + |
| MONUMENTED R/W POINT                         | + |
| VALVE                                        | + |
| TRANSMISSION TOWER AND LINE                  | + |
| UNDERGROUND CABLE MARKER                     | + |
| R/W POINT                                    | + |
| R/W MONUMENT                                 | + |
| WINDMILL SIGN                                | + |

## ABBREVIATIONS

|        |                          |        |                                 |
|--------|--------------------------|--------|---------------------------------|
| A.P.   | ACCESS POINT             | L.C.B. | LONG CHORD BEARING              |
| AC.    | ACRES                    | MH     | MANHOLE                         |
| AH.    | AHEAD                    | MON.   | MONUMENT                        |
| ALUM.  | ALUMINUM                 | O.L.   | OUTLOT                          |
| ET.AL. | AND OTHERS               | P.     | PAGE                            |
| BK.    | BACK                     | P.K.   | PARKER-KALON                    |
| BIT.   | BITUMINOUS               | P.C.   | POINT OF CURVATURE              |
| C.M.   | CABLE MARKER             | P.I.   | POINT OF INTERSECTION           |
| E      | CENTERLINE               | P.T.   | POINT OF TANGENCY               |
| C.T.H. | COUNTY TRUNK HIGHWAY     | P.L.   | PROPERTY LINE                   |
| C.S.M. | CERTIFIED SURVEY MAP     | R      | RADIUS                          |
| CONC.  | CONCRETE                 | R.R.   | RAILROAD                        |
| COR.   | CORNER                   | R      | REFERENCE LINE                  |
| CULV.  | CULVERT                  | R.D.E. | RESTRICTED DEVELOPMENT EASEMENT |
| d/b/a  | DOING BUSINESS AS        | RT.    | RIGHT                           |
| E      | ELECTRIC                 | R/W    | RIGHT OF WAY                    |
| FDN.   | FOUNDATION               | SEC.   | SECTION                         |
| G.     | GARAGE                   | S      | SHED                            |
| G.M.   | GAS MARKER               | S.T.H. | STATE TRUNK HIGHWAY             |
| G.P.   | GAS PUMPS                | STA.   | STATION                         |
| HO.    | HOUSE                    | T      | TANGENT LENGTH OF CURVE         |
| I.P.   | IRON PIPE                | TAV.   | TAVERN                          |
| L.C.   | LAND CONTRACT            | T.L.E. | TEMPORARY LIMITED EASEMENT      |
| LT.    | LEFT                     | U.S.H. | UNITED STATES HIGHWAY           |
| L      | LENGTH OF CURVE          | W.     | WALL                            |
| L.H.E. | LIMITED HIGHWAY EASEMENT |        |                                 |
| L.C.   | LONG CHORD               |        |                                 |

|                                  |                 |                 |
|----------------------------------|-----------------|-----------------|
| R/W PROJECT NUMBER<br>9329-02-00 | SHEET<br>NUMBER | TOTAL<br>SHEETS |
| FEDERAL PROJECT NUMBER           | 4.1             | 14              |

PLAT OF RIGHT OF WAY REQUIRED FOR  
ONEIDA COUNTY LINE - WALNUT  
HILL ROAD

C.T.H. B FOREST AND ONEIDA COUNTY

BEGIN RELOCATION ORDER  
ONEIDA COUNTY  
STA. 17+00.00  
N=8522.81  
E=13547.79  
887.55' S. AND 298.21' W. OF  
NE COR. SEC. 13, T35N, R11E

END RELOCATION ORDER  
ONEIDA COUNTY  
STA. 19+98.36  
N=8545.80  
E=13845.20  
864.56' S. AND 0.81' W. OF  
NE COR. SEC. 13, T35N, R11E

## NOTES

COORDINATES AND BEARINGS ARE ASSUMED.  
BEARINGS ARE BASED ON THE WEST LINE OF THE  
NORTHWEST QUARTER, SECTION 18, T35N, R12E BEARING  
N00°03'12"E.

RIGHT OF WAY MONUMENTS ARE TYPE 2 (5/8" X 24" REINFORCEMENT BAR  
WEIGHING 1.04LB./FT.) AND ARE PLACED PRIOR TO OR AT THE  
TIME OF LAND TITLE TRANSFER.

DIMENSIONING FOR THE NEW R/W IS MEASURED ALONG AND  
PERPENDICULAR TO THE NEW REFERENCE LINES.

GOVERNMENTAL LAND LINE AND REFERENCE LINE ARE  
COINCIDENTAL.

RIGHT OF WAY BOUNDARIES ARE DEFINED WITH COURSES OF THE  
PERIMETER OF THE HIGHWAY LANDS REFERENCED TO THE U.S. PUBLIC  
LAND SURVEY OR OTHER SURVEYS OF PUBLIC RECORD.

TOTAL NET LENGTH OF RELOCATION ORDER = 3.024 MILES-FOREST COUNTY  
TOTAL NET LENGTH OF RELOCATION ORDER = 0.057 MILES-ONEIDA COUNTY

BEGIN RELOCATION ORDER  
FOREST COUNTY  
STA. 19+98.36  
N=8545.80  
E=13845.20  
864.56' S. AND 0.81' W. OF  
NW COR. SEC. 18, T35N, R12E

END RELOCATION ORDER  
FOREST COUNTY  
STA. 179+63.30  
N=9869.12  
E=29416.18  
326.98' N. AND 568.37' W. OF  
SE COR. SEC. 9, T35N, R12E

REVISION DATE  
12-21-2001

ACCEPTED FOR FOREST COUNTY

*George Schultz* 11-21-2001  
COUNTY COMMISSIONER DATE

ACCEPTED FOR ONEIDA COUNTY

*Robert H. Maass* 11/26/01  
COUNTY COMMISSIONER DATE

PLAT PREPARED BY

**AYRES** Engineers/Architects  
Associates Scientists/Photogrammetrists  
Drew Ayres & Associates Inc.  
Green Bay, Wisconsin

THE SURVEY IS PREPARED AT THE REQUEST  
OF THE FOREST COUNTY HIGHWAY DEPARTMENT.  
THE FIELD SURVEY WAS PERFORMED OCTOBER OF 1998.

THIS SURVEY IS ACCURATE TO THE BEST  
OF MY KNOWLEDGE AND BELIEF.



*Jeffrey Kip Inman* Nov. 19, 2001  
JEFFREY KIP INMAN, R.L.S. S-1676 DATE

GB2  
PEN TABLE = \\plot\user\mv80pp.tbl  
DATE OF PLOT = 12/20/01  
DESIGN FILE IS I:\44030\GDN\RWSCHEG.DGN  
DGN LEVELS ON = 1-62

LEVELS ON = 1,2,3,4,5,6,7,8,9,10,11,12,13,14,15,16,17,18,19,20,21,22,23,24,25,26,27,28,29,30,31,32,33,34,35,36,37,38,39,40,41,42,43,44,45,46,47,48,49,50,51,52,53,54,55,56,57,58,59,60,61,62

SCHEDULE OF LANDS & INTERESTS REQUIRED


AREAS SHOWN IN THE TOTAL ACRES COLUMN MAY BE APPROXIMATE AND ARE DERIVED FROM TAX ROLLS OR OTHER AVAILABLE SOURCES AND MAY NOT INCLUDE LANDS OF THE OWNER WHICH ARE NOT CONTIGUOUS TO THE AREA TO BE ACQUIRED.

| PARCEL NO. | SHEET NO.             | OWNERSHIP                               | INTEREST REQUIRED                 | TOTAL ACRES | R/W ACRES |          |       | TOTAL ACRES REMAINING | T.J. ACRES (TEMP.) | HIGHWAY EASEMENT (AC.) |
|------------|-----------------------|-----------------------------------------|-----------------------------------|-------------|-----------|----------|-------|-----------------------|--------------------|------------------------|
|            |                       |                                         |                                   |             | NEW       | EXISTING | TOTAL |                       |                    |                        |
| 1          | 4.3                   | CONSOLIDATED PAPERS, INC.               | FEE                               | 200         | 0.99      | 1.33     | 2.32  | 197.68                | ----               | ----                   |
| 2          | 4.3                   | JEFFRY P. AND TRACIL PALUBICKI          | FEE AND T.J.                      | 27.58       | 0.86      | ----     | 0.86  | 26.72                 | 0.04               | ----                   |
| 3          | 4.3,4.13              | BEULAH C. AND JULIA M. DERICKSON        | FEE AND T.J.                      | 262.2       | 3.06      | 2.90     | 5.96  | 256.24                | 0.12               | ----                   |
| 4          |                       |                                         |                                   |             |           |          |       |                       |                    |                        |
| 5          | 4.3,4.5               | RICHARD A. AND JEANIE M. PITTS          | FEE AND CONSTRUCTION PERMIT       | 205.7       | 2.10      | 2.63     | 4.73  | 200.97                | ----               | ----                   |
| 6          | 4.3,4.5               | JAMES W. SR. AND WANDA G. CONLEY        | FEE                               | 11.31       | 0.64      | 1.17     | 1.81  | 9.50                  | ----               | ----                   |
| 7          | 4.5,4.7               | LOIS J. FLANNERY                        | FEE AND CONSTRUCTION PERMIT       | 47.16       | 1.20      | 2.36     | 3.56  | 43.60                 | ----               | ----                   |
| 8          | 4.3                   | RONALD J. AND JENNY M. KIEFER           | FEE                               | 1.11        | 0.09      | ----     | 0.09  | 1.02                  | ----               | ----                   |
| 9          | 4.5,4.7               | GRANT G. AND ALICIA A. BRADLEY          | FEE                               | 33.81       | 0.30      | 0.57     | 0.87  | 32.94                 | ----               | ----                   |
| 10         | 4.7                   | RYAN E. AND SHANNON CASTELLION          | FEE                               | 2.00        | 0.30      | ----     | 0.30  | 1.70                  | ----               | ----                   |
| 11         | 4.7                   | ARTHUR R. AND DARLENE M. MULLINS        | FEE                               | 19          | 0.41      | 0.82     | 1.23  | 17.77                 | ----               | ----                   |
| 12         | 4.7                   | STEVEN P. BAER                          | FEE                               | 25          | 0.29      | 0.45     | 0.74  | 24.26                 | ----               | ----                   |
| 13         | 4.7                   | SAMUEL ALLOWAY                          | FEE                               | 5           | 0.13      | 0.13     | 0.26  | 4.74                  | ----               | ----                   |
| 14         | 4.7                   | DAVID M., JR. AND SANDRA M. CAMPBELL    | FEE AND T.J.                      | 20          | 0.40      | 0.67     | 1.07  | 18.93                 | 0.05               | ----                   |
| 15         | 4.7                   | CAROLINE ANN MCGESICK                   | FEE                               | 10          | 0.51      | 0.32     | 0.83  | 9.17                  | ----               | ----                   |
| 16         | 4.7,4.9               | GLADYS G. KOWSKI                        | FEE AND CONSTRUCTION PERMIT       | 40          | 1.09      | 0.94     | 2.03  | 37.97                 | ----               | ----                   |
| 17         | 4.7,4.9               | RICHARD F. WHITE AND CHRISTOPHER CORMAN | FEE AND CONSTRUCTION PERMIT       | 40          | 0.29      | 0.47     | 0.76  | 39.24                 | ----               | ----                   |
| 18         | 4.9                   | JUDITH CLARK                            | FEE AND CONSTRUCTION PERMIT       | 80          | 0.53      | 0.47     | 1.00  | 79                    | ----               | ----                   |
| 19         | 4.9                   | DARLENE K. BANDLE                       | FEE                               | 1.10        | 0.12      | 0.15     | 0.27  | 0.83                  | ----               | ----                   |
| 20         | 4.9                   | GEORGE AND CHERYL MEISTER               | FEE AND CONSTRUCTION PERMIT       | 1.72        | 0.22      | 0.22     | 0.44  | 1.28                  | ----               | ----                   |
| 21         | 4.9                   | JOHN W. AND CONNIE M. TOPPING           | FEE AND CONSTRUCTION PERMIT       | 70          | 0.32      | 0.69     | 1.01  | 68.99                 | ----               | ----                   |
| 22         | 4.9,4.11              | MARK AND VIGINIA STEVENS                | FEE AND T.J.                      | 90          | 3.08      | 1.42     | 4.50  | 85.50                 | 0.06               | ----                   |
| 23         | 4.9,4.11              | LOUIE AND HELEN ROBISON                 | FEE AND T.J.                      | 80          | 1.95      | 1.30     | 3.25  | 76.75                 | 0.06               | ----                   |
| 24         | 4.11                  | VIRGINIA ROBISON, ET. AL.               | FEE                               | 80          | 1.20      | 1.84     | 3.07  | 76.93                 | ----               | ----                   |
| 25         | 4.11                  | DUSTIN A. AND BARBARA DEWEY             | FEE                               | 80          | 0.70      | 0.13     | 0.83  | 79.17                 | ----               | ----                   |
| 26         | 4.11                  | RANDY AND LINDA ROBISON                 | FEE AND T.J.                      | 80          | 0.61      | 0.63     | 1.24  | 78.76                 | 0.02               | ----                   |
| 27         | 4.11                  | SHARON LANDRU                           | FEE AND T.J.                      | 40          | 1.76      | 1.35     | 3.11  | 36.89                 | 0.14               | ----                   |
| 28         | 4.11,4.13             | JACQUE R. AND CORINE M. SOMMERS         | FEE AND T.J.                      | 41.5        | 1.89      | 1.81     | 3.70  | 37.80                 | 0.08               | ----                   |
| 29         | 4.13                  | GORDON AND EDNA GILLETTE                | FEE                               | 154.9       | 0.06      | 0.08     | 0.14  | 154.76                | ----               | ----                   |
| 30         | 4.13                  | ALFRED DERICKSON                        | FEE                               | 128         | 0.26      | 0.52     | 0.78  | 127.22                | ----               | ----                   |
| 31         | 4.3                   | JOSEPH A. AND TAMMY NIXON               | FEE                               | 2.00        | 0.26      | ----     | 0.26  | 1.74                  | ----               | ----                   |
| 32         | 4.7                   | CONSOLIDATED PAPERS, INC.               | FEE, T.J. AND CONSTRUCTION PERMIT | 20          | 0.76      | 0.56     | 1.32  | 18.68                 | 0.06               | ----                   |
| 33         |                       |                                         |                                   |             |           |          |       |                       |                    |                        |
| 34         | 4.3,4.5,4.7,4.11      | CRANDON TELEPHONE COMPANY               | RELEASE OF RIGHTS                 | ----        | ----      | ----     | ----  | ----                  | ----               | ----                   |
| 35         | 4.3,4.5,4.9,4.11,4.13 | WISCONSIN PUBLIC SERVICE CORPORATION    | RELEASE OF RIGHTS                 | ----        | ----      | ----     | ----  | ----                  | ----               | ----                   |
| 36         | 4.9                   | THOMAS M. TESCHNER                      | RELEASE OF RIGHTS                 | ----        | ----      | ----     | ----  | ----                  | ----               | ----                   |

REVISION DATE  
12-21-2001

DATE

SCALE, FEET

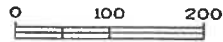

HWY: C.T.H. B

COUNTY: FOREST

CONSTRUCTION PROJECT NUMBER 9329-02-70

STATE R/W PROJECT NUMBER 9329-02-00

PS&E SHEET NO: 4.

PLAT SHEET NO: 4. 2

\$DGN NA

DATE OF PLOT = 12/20/01


\$PLOT NA

PEN TABLE = \\plot\user\mv80pp.tbl

\$USER

\$SCALE

WISDOT/CADDs SHEET 60

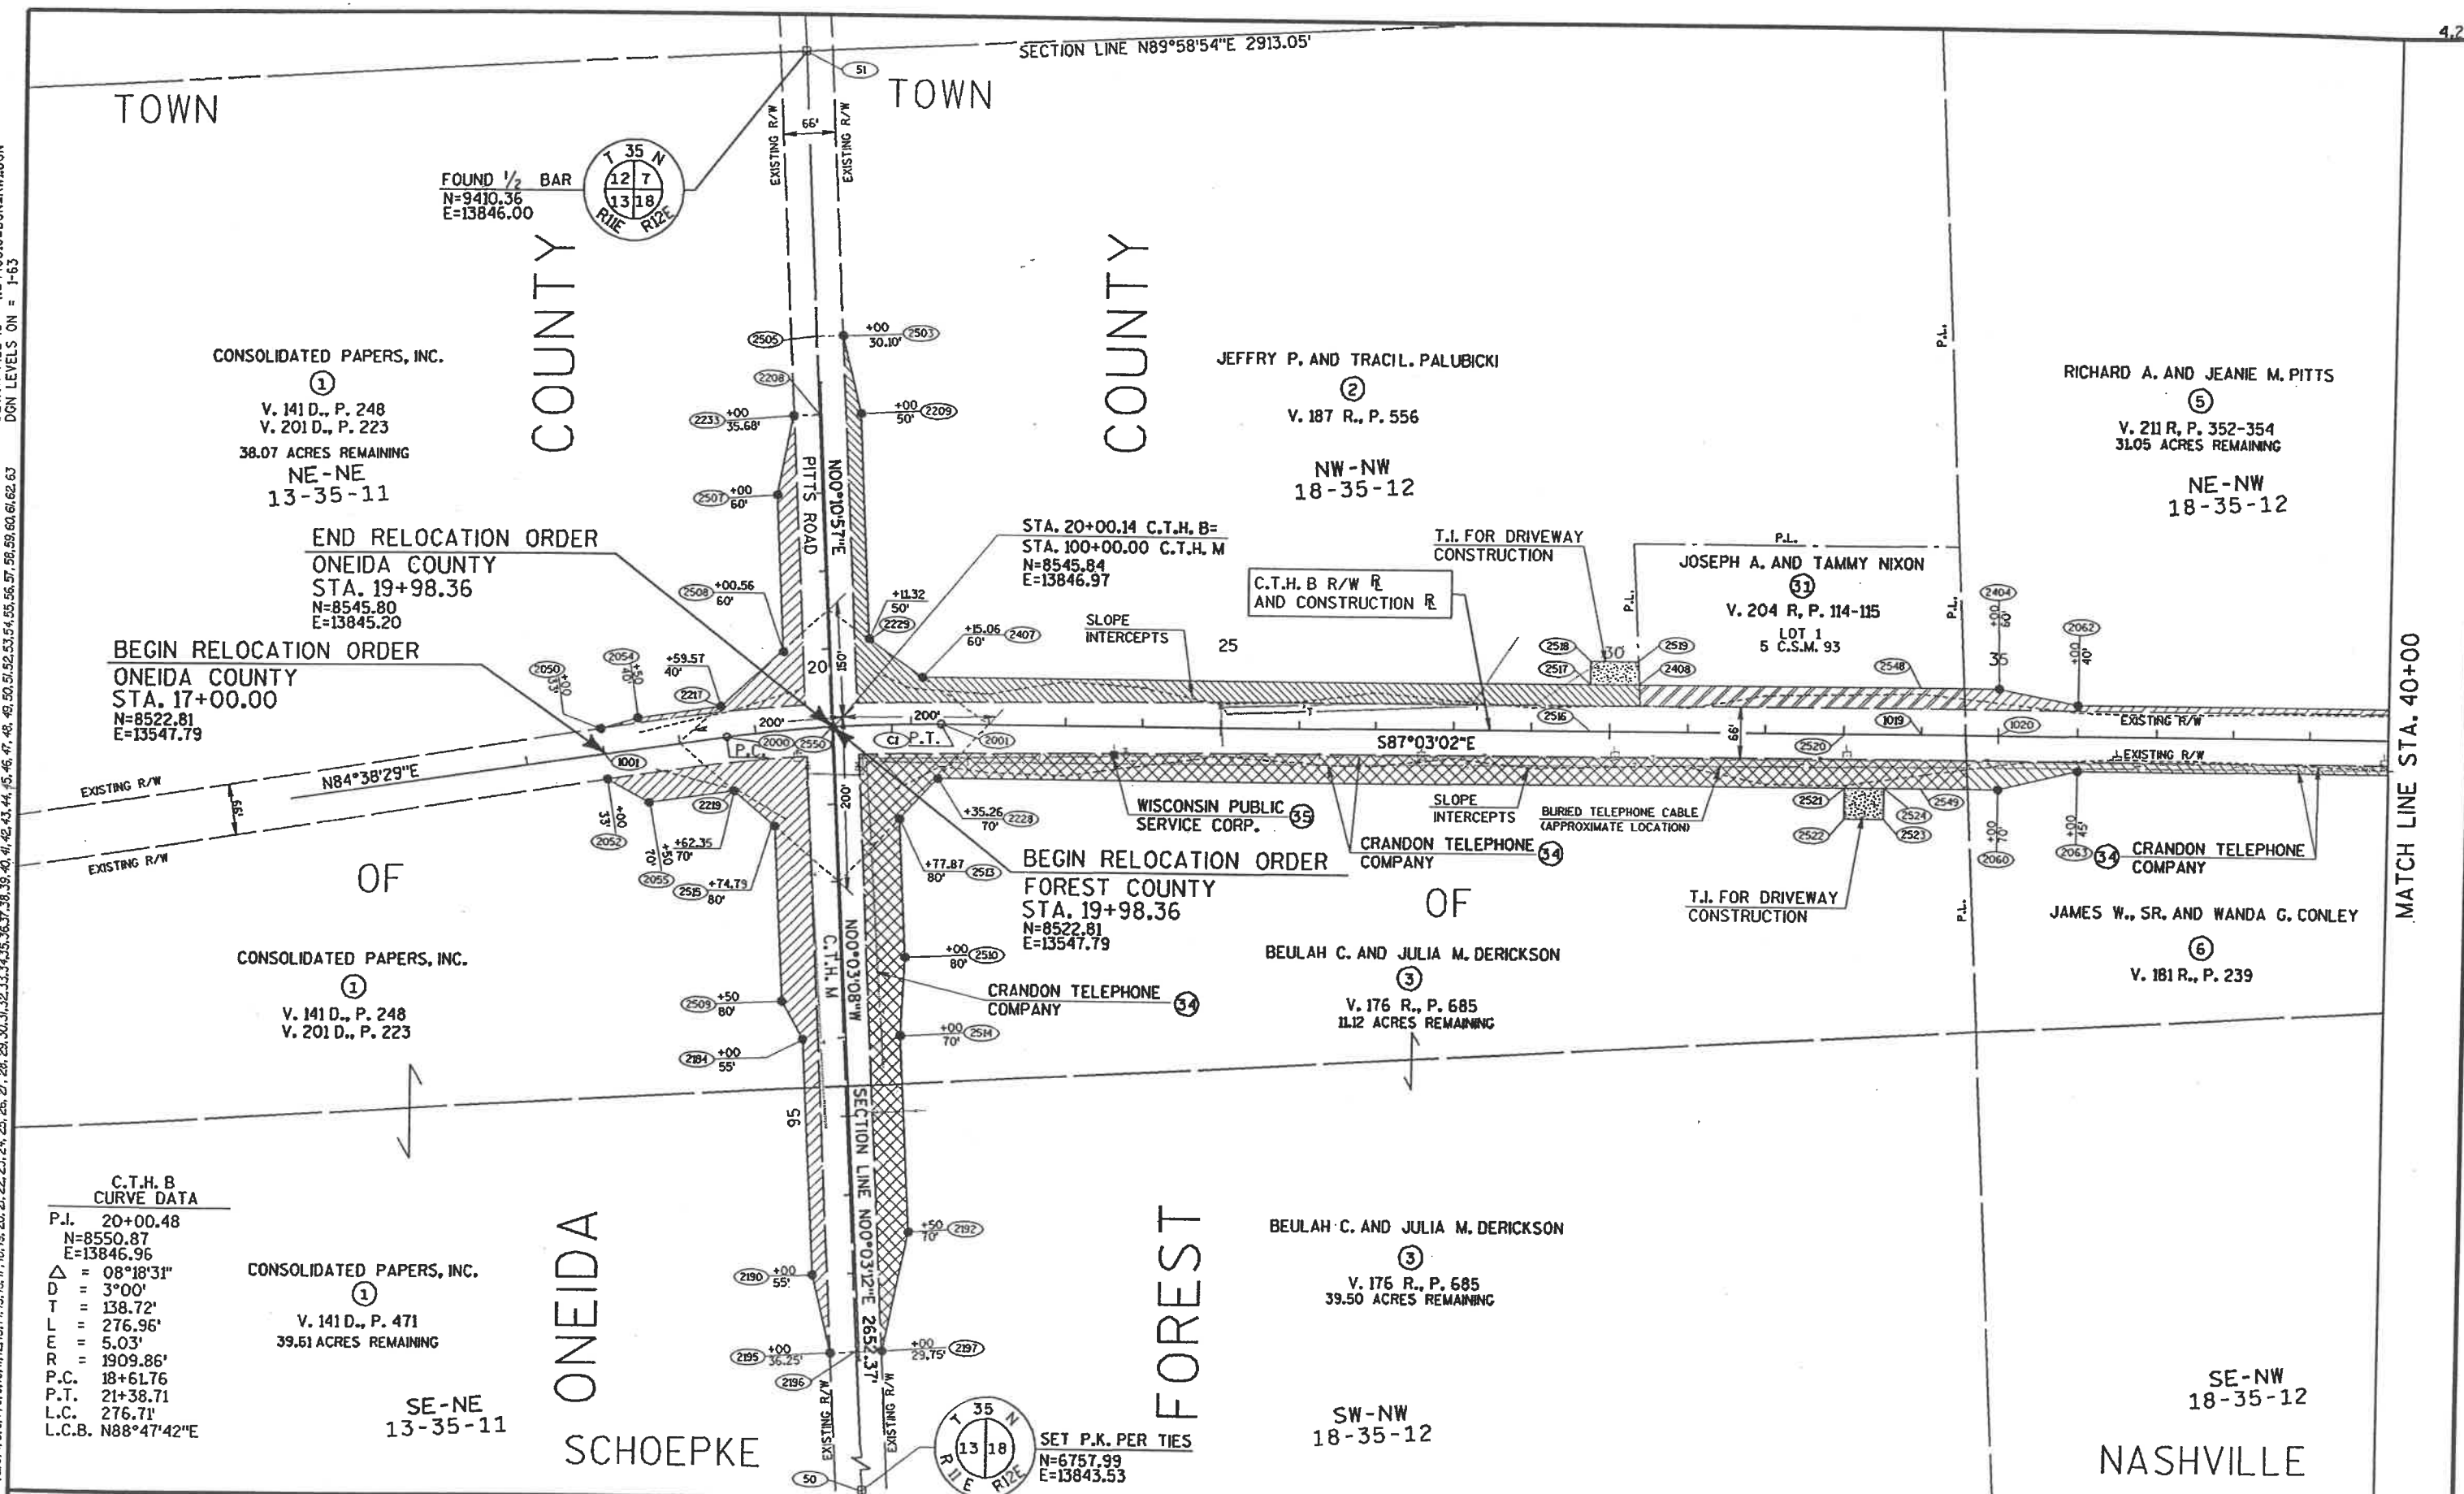

|                             |             |   |                |                                        |                     |   |
|-----------------------------|-------------|---|----------------|----------------------------------------|---------------------|---|
| REVISION DATE<br>12-21-2001 | DATE        | SCALE, FEET<br> | HWY: C.T.H. B  | CONSTRUCTION PROJECT NUMBER 9329-02-70 | PS&E SHEET NO: 4.   | E |
|                             | GRID FACTOR |   | COUNTY: FOREST | STATE R/W PROJECT NUMBER 9329-02-00    | PLAT SHEET NO: 4. 3 |   |

# BEARINGS, DISTANCES AND COORDINATES FOR PLAT SHEET 4.3

## PARCEL 1

| COORDINATES  |         |          |
|--------------|---------|----------|
| POINT NUMBER | N       | E        |
| 51           | 9410.36 | 13846.00 |
| 2208         | 8945.85 | 13845.57 |
| 2196         | 7745.84 | 13844.45 |
| 2195         | 7745.81 | 13811.45 |
| 2190         | 7845.79 | 13792.61 |
| 2184         | 8145.79 | 13792.34 |
| 2509         | 8195.77 | 13767.29 |
| 2515         | 8420.56 | 13767.09 |
| 2219         | 8468.28 | 13715.96 |
| 2055         | 8457.78 | 13604.12 |
| 2052         | 8489.95 | 13550.88 |
| 2050         | 8555.66 | 13544.71 |
| 2054         | 8567.30 | 13593.84 |
| 2217         | 8577.54 | 13702.93 |
| 2508         | 8646.59 | 13787.29 |
| 2507         | 8846.03 | 13787.93 |
| 2233         | 8945.95 | 13812.57 |

| COURSE TABLE |          |               |
|--------------|----------|---------------|
| COURSE       | DISTANCE | BEARING       |
| 51-2208      | 464.52'  | S 00°03'12" W |
| 2208-2196    | 1200.01' | S 00°03'12" W |
| 2196-2195    | 33.00'   | S 89°56'52" W |
| 2195-2190    | 101.74'  | N 10°40'21" W |
| 2190-2184    | 300.00'  | N 00°03'08" W |
| 2184-2509    | 55.90'   | N 26°37'02" W |
| 2509-2215    | 224.79'  | N 00°03'08" W |
| 2215-2219    | 69.94'   | N 46°58'44" W |
| 2219-2055    | 112.33'  | S 84°38'27" W |
| 2055-2052    | 62.20'   | N 58°51'26" W |
| 2052-2050    | 66.00'   | N 05°21'31" W |
| 2050-2054    | 50.49'   | N 76°40'20" E |
| 2054-2217    | 109.57'  | N 84°38'27" E |
| 2217-2508    | 109.02'  | N 50°41'47" E |
| 2508-2507    | 199.44'  | N 00°10'57" E |
| 2507-2233    | 102.92'  | N 13°51'12" E |
| 2233-2208    | 33.00'   | S 89°49'03" E |

## PARCELS 5 AND 6

| COORDINATES  |         |          |
|--------------|---------|----------|
| POINT NUMBER | N       | E        |
| 51           | 9410.36 | 13846.00 |
| PC C1        | 8545.80 | 13845.20 |
| PT C1        | 8543.73 | 13985.50 |
| 1019         | 8478.84 | 15245.11 |
| 2549         | 8408.93 | 15241.51 |
| 2060         | 8403.78 | 15341.38 |
| 2063         | 8423.60 | 15442.53 |
| 2418         | 8403.02 | 15842.01 |
| 2419         | 8382.90 | 15941.10 |
| 2420         | 8367.46 | 16240.70 |
| 2068         | 8382.29 | 16341.60 |
| 2241         | 8368.14 | 16616.13 |
| 2239         | 8257.28 | 16760.13 |
| 2244         | 8379.43 | 16898.10 |
| 2071         | 8393.16 | 16964.17 |
| PC C2        | 8471.49 | 16947.90 |
| PT C2        | 8447.35 | 16633.64 |
| 2417         | 8462.18 | 16345.72 |
| 2416         | 8477.31 | 16246.36 |
| 2415         | 8492.75 | 15946.76 |
| 2414         | 8487.91 | 15846.38 |
| 2062         | 8508.49 | 15446.91 |
| 2404         | 8533.61 | 15348.07 |
| 2548         | 8538.76 | 15248.20 |

| COURSE TABLE |          |               |
|--------------|----------|---------------|
| COURSE       | DISTANCE | BEARING       |
| 51-PC C1     | 864.56'  | S 00°03'12" W |
| PC C1-PT C1  | 140.32'  | S 89°09'21" E |
| PT C1-1019   | 1261.28' | S 87°03'02" E |
| 1019-2549    | 70.00'   | S 02°56'58" W |
| 2549-2060    | 100.00'  | S 87°03'02" E |
| 2060-2063    | 103.08'  | N 78°54'48" E |
| 2063-2418    | 400.00'  | S 87°03'02" E |
| 2418-2419    | 101.12'  | S 78°31'11" E |
| 2419-2420    | 300.00'  | S 87°03'02" E |
| 2420-2068    | 101.98'  | N 81°38'22" E |
| 2068-2241    | 274.90'  | S 87°03'02" E |
| 2241-2239    | 181.73'  | S 52°24'24" E |
| 2239-2244    | 184.28'  | N 48°28'47" E |
| 2244-2071    | 67.48'   | N 78°15'57" E |
| 2071-PC C2   | 80.00'   | N 11°44'03" W |
| PC C2-PT C2  | 315.19'  | S 85°36'27" W |
| PT C2-2417   | 288.30'  | N 87°03'02" W |
| 2417-2416    | 100.50'  | N 81°20'24" W |
| 2416-2415    | 300.00'  | N 87°03'02" W |
| 2415-2414    | 100.50'  | S 87°14'20" W |
| 2414-2062    | 400.00'  | N 87°03'02" W |
| 2062-2404    | 101.98'  | N 75°44'26" W |
| 2404-2548    | 100.00'  | N 87°03'02" W |
| 2548-1019    | 60.00'   | S 02°56'58" W |

## PARCELS 2, 3, AND 31

| COORDINATES  |         |          |
|--------------|---------|----------|
| POINT NUMBER | N       | E        |
| 51           | 9410.36 | 13846.00 |
| 2505         | 9045.85 | 13845.66 |
| 2196         | 7745.84 | 13844.45 |
| 2197         | 7745.87 | 13877.45 |
| 2192         | 7895.90 | 13917.56 |
| 2514         | 8145.90 | 13917.34 |
| 2510         | 8245.91 | 13927.25 |
| 2513         | 8423.79 | 13927.08 |
| 2228         | 8474.00 | 13978.57 |
| 2060         | 8403.78 | 15341.38 |
| 2404         | 8533.61 | 15348.07 |
| 2407         | 8604.91 | 13964.22 |
| 2229         | 8657.00 | 13897.33 |
| 2209         | 8945.68 | 13898.25 |
| 2503         | 9045.74 | 13878.66 |

| COURSE TABLE |          |               |
|--------------|----------|---------------|
| COURSE       | DISTANCE | BEARING       |
| 51-2505      | 364.52'  | S 00°03'12" W |
| 2505-2196    | 1300.01' | S 00°03'12" W |
| 2196-2197    | 33.00'   | N 89°56'52" E |
| 2197-2192    | 155.31'  | N 14°58'04" E |
| 2192-2514    | 250.00'  | N 00°03'08" W |
| 2514-2510    | 100.50'  | N 05°39'30" E |
| 2510-2513    | 177.87'  | N 00°03'08" W |
| 2513-2228    | 71.92'   | N 45°43'12" E |
| 2228-2060    | 1364.61' | S 87°03'02" E |
| 2060-2404    | 130.00'  | N 02°56'58" E |
| 2404-2407    | 1385.68' | N 87°03'02" W |
| 2407-2229    | 84.79'   | N 52°05'33" W |
| 2229-2209    | 288.68'  | N 00°10'57" E |
| 2209-2503    | 101.96'  | N 11°04'24" W |
| 2503-2505    | 33.00'   | N 89°49'03" W |

## PARCEL 3

T.L.E. STA. 33+25 RT.

| COORDINATES  |         |          |
|--------------|---------|----------|
| POINT NUMBER | N       | E        |
| 51           | 9410.36 | 13846.00 |
| PC C1        | 8545.80 | 13845.20 |
| PT C1        | 8543.73 | 13985.50 |
| 2520         | 8483.88 | 15147.25 |
| 2521         | 8413.97 | 15143.64 |
| 2522         | 8374.02 | 15141.59 |
| 2523         | 8371.45 | 15191.52 |
| 2524         | 8411.40 | 15193.58 |

| COURSE TABLE |          |               |
|--------------|----------|---------------|
| COURSE       | DISTANCE | BEARING       |
| 51-PC C1     | 864.56'  | S 00°03'12" W |
| PC C1-PT C1  | 140.32'  | S 89°09'21" E |
| PT C1-2520   | 1163.29' | S 87°03'02" E |
| 2520-2521    | 70.00'   | S 02°56'58" W |
| 2521-2522    | 40.00'   | S 02°56'58" W |
| 2522-2523    | 50.00'   | S 87°03'02" E |
| 2523-2524    | 40.00'   | N 02°56'58" E |
| 2524-2521    | 50.00'   | N 87°03'02" W |

## PARCEL 2

T.L.E. STA. 30+00 LT.

| COORDINATES  |         |          |
|--------------|---------|----------|
| POINT NUMBER | N       | E        |
| 51           | 9410.36 | 13846.00 |
| PC C1        | 8545.80 | 13845.20 |
| PT C1        | 8543.73 | 13985.50 |
| 2516         | 8500.70 | 14820.68 |
| 2517         | 8560.62 | 14823.77 |
| 2518         | 8590.58 | 14825.31 |
| 2519         | 8587.47 | 14885.79 |
| 2408         | 8557.43 | 14885.80 |

| COURSE TABLE |          |               |
|--------------|----------|---------------|
| COURSE       | DISTANCE | BEARING       |
| 51-PC C1     | 864.56'  | S 00°03'12" W |
| PC C1-PT C1  | 140.32'  | S 89°09'21" E |
| PT C1-2516   | 836.29'  | S 87°03'02" E |
| 2516-2517    | 60.00'   | N 02°56'58" E |
| 2517-2518    | 30.00'   | N 02°56'58" E |
| 2518-2519    | 60.56'   | S 87°03'02" E |
| 2519-2408    | 30.04'   | S 00°00'33" E |
| 2408-2517    | 62.11'   | N 87°03'02" W |

## PARCELS 1, 2, 3, 5, 6, AND 31

| CURVE TABLE |              |         |         |          |         |          |         |          |         |          |
|-------------|--------------|---------|---------|----------|---------|----------|---------|----------|---------|----------|
| CURVE       | L.C.B.       | L.C.    | L.      | R.       | P.C.    |          | RADIUS  |          | P.T.    |          |
|             |              |         |         |          | N       | E        | N       | E        | N       | E        |
| C1          | S 89°09'21"E | 140.32' | 140.35' | 1909.89' | 8545.80 | 13845.20 | 6636.38 | 13887.23 | 8543.73 | 13985.50 |
| C2          | S 85°36'27"W | 315.19' | 316.05' | 1233.24' | 8471.49 | 16947.90 | 9678.98 | 16697.09 | 8447.35 | 16633.64 |

REVISION DATE  
12-21-2001

DATE

SCALE, FEET

HWY: C.T.H. B

CONSTRUCTION PROJECT NUMBER 9329-02-70

PS&E SHEET NO: 4.

GRID FACTOR

COUNTY: FOREST

STATE R/W PROJECT NUMBER 9329-02-00

PLAT SHEET NO: 4. 4

E

#DCN NA

DATE OF PLOT = 12/20/01

#PLOT NA

PEN TABLE = level.tbl

#USER

#SCALE


WISDOT/CADD5 SHEET 75

GB2  
PEN TABLE = level.tbl  
DATE OF PLOT = 12/20/01  
DESIGN FILE IS H:\44030\0\DCN\RWCD.DGN  
DON LEVELS ON = 1-63

LEVELS ON = 1, 2, 3, 4, 5, 6, 7, 8, 9, 10, 11, 12, 13, 14, 15, 16, 17, 18, 19, 20, 21, 22, 23, 24, 25, 26, 27, 28, 29, 30, 31, 32, 33, 34, 35, 36, 37, 38, 39, 40, 41, 42, 43, 44, 45, 46, 47, 48, 49, 50, 51, 52, 53, 54, 55, 56, 57, 58, 59, 60, 61, 62, 63



GB2  
PEN TABLE = \plot\laser\mv80pp.tbl  
DATE OF PLOT = 12/20/01  
DESIGN FILE IS 11440310.DGN+RW2.DGN  
DGN LEVELS ON = 1-63  
LEVELS ON = 1,2,3,4,5,6,7,8,9,10,11,12,13,14,15,16,17,18,19,20,21,22,23,24,25,26,27,28,29,30,31,32,33,34,35,36,37,38,39,40,41,42,43,44,45,46,47,48,49,50,51,52,53,54,55,56,57,58,59,60,61,62,63

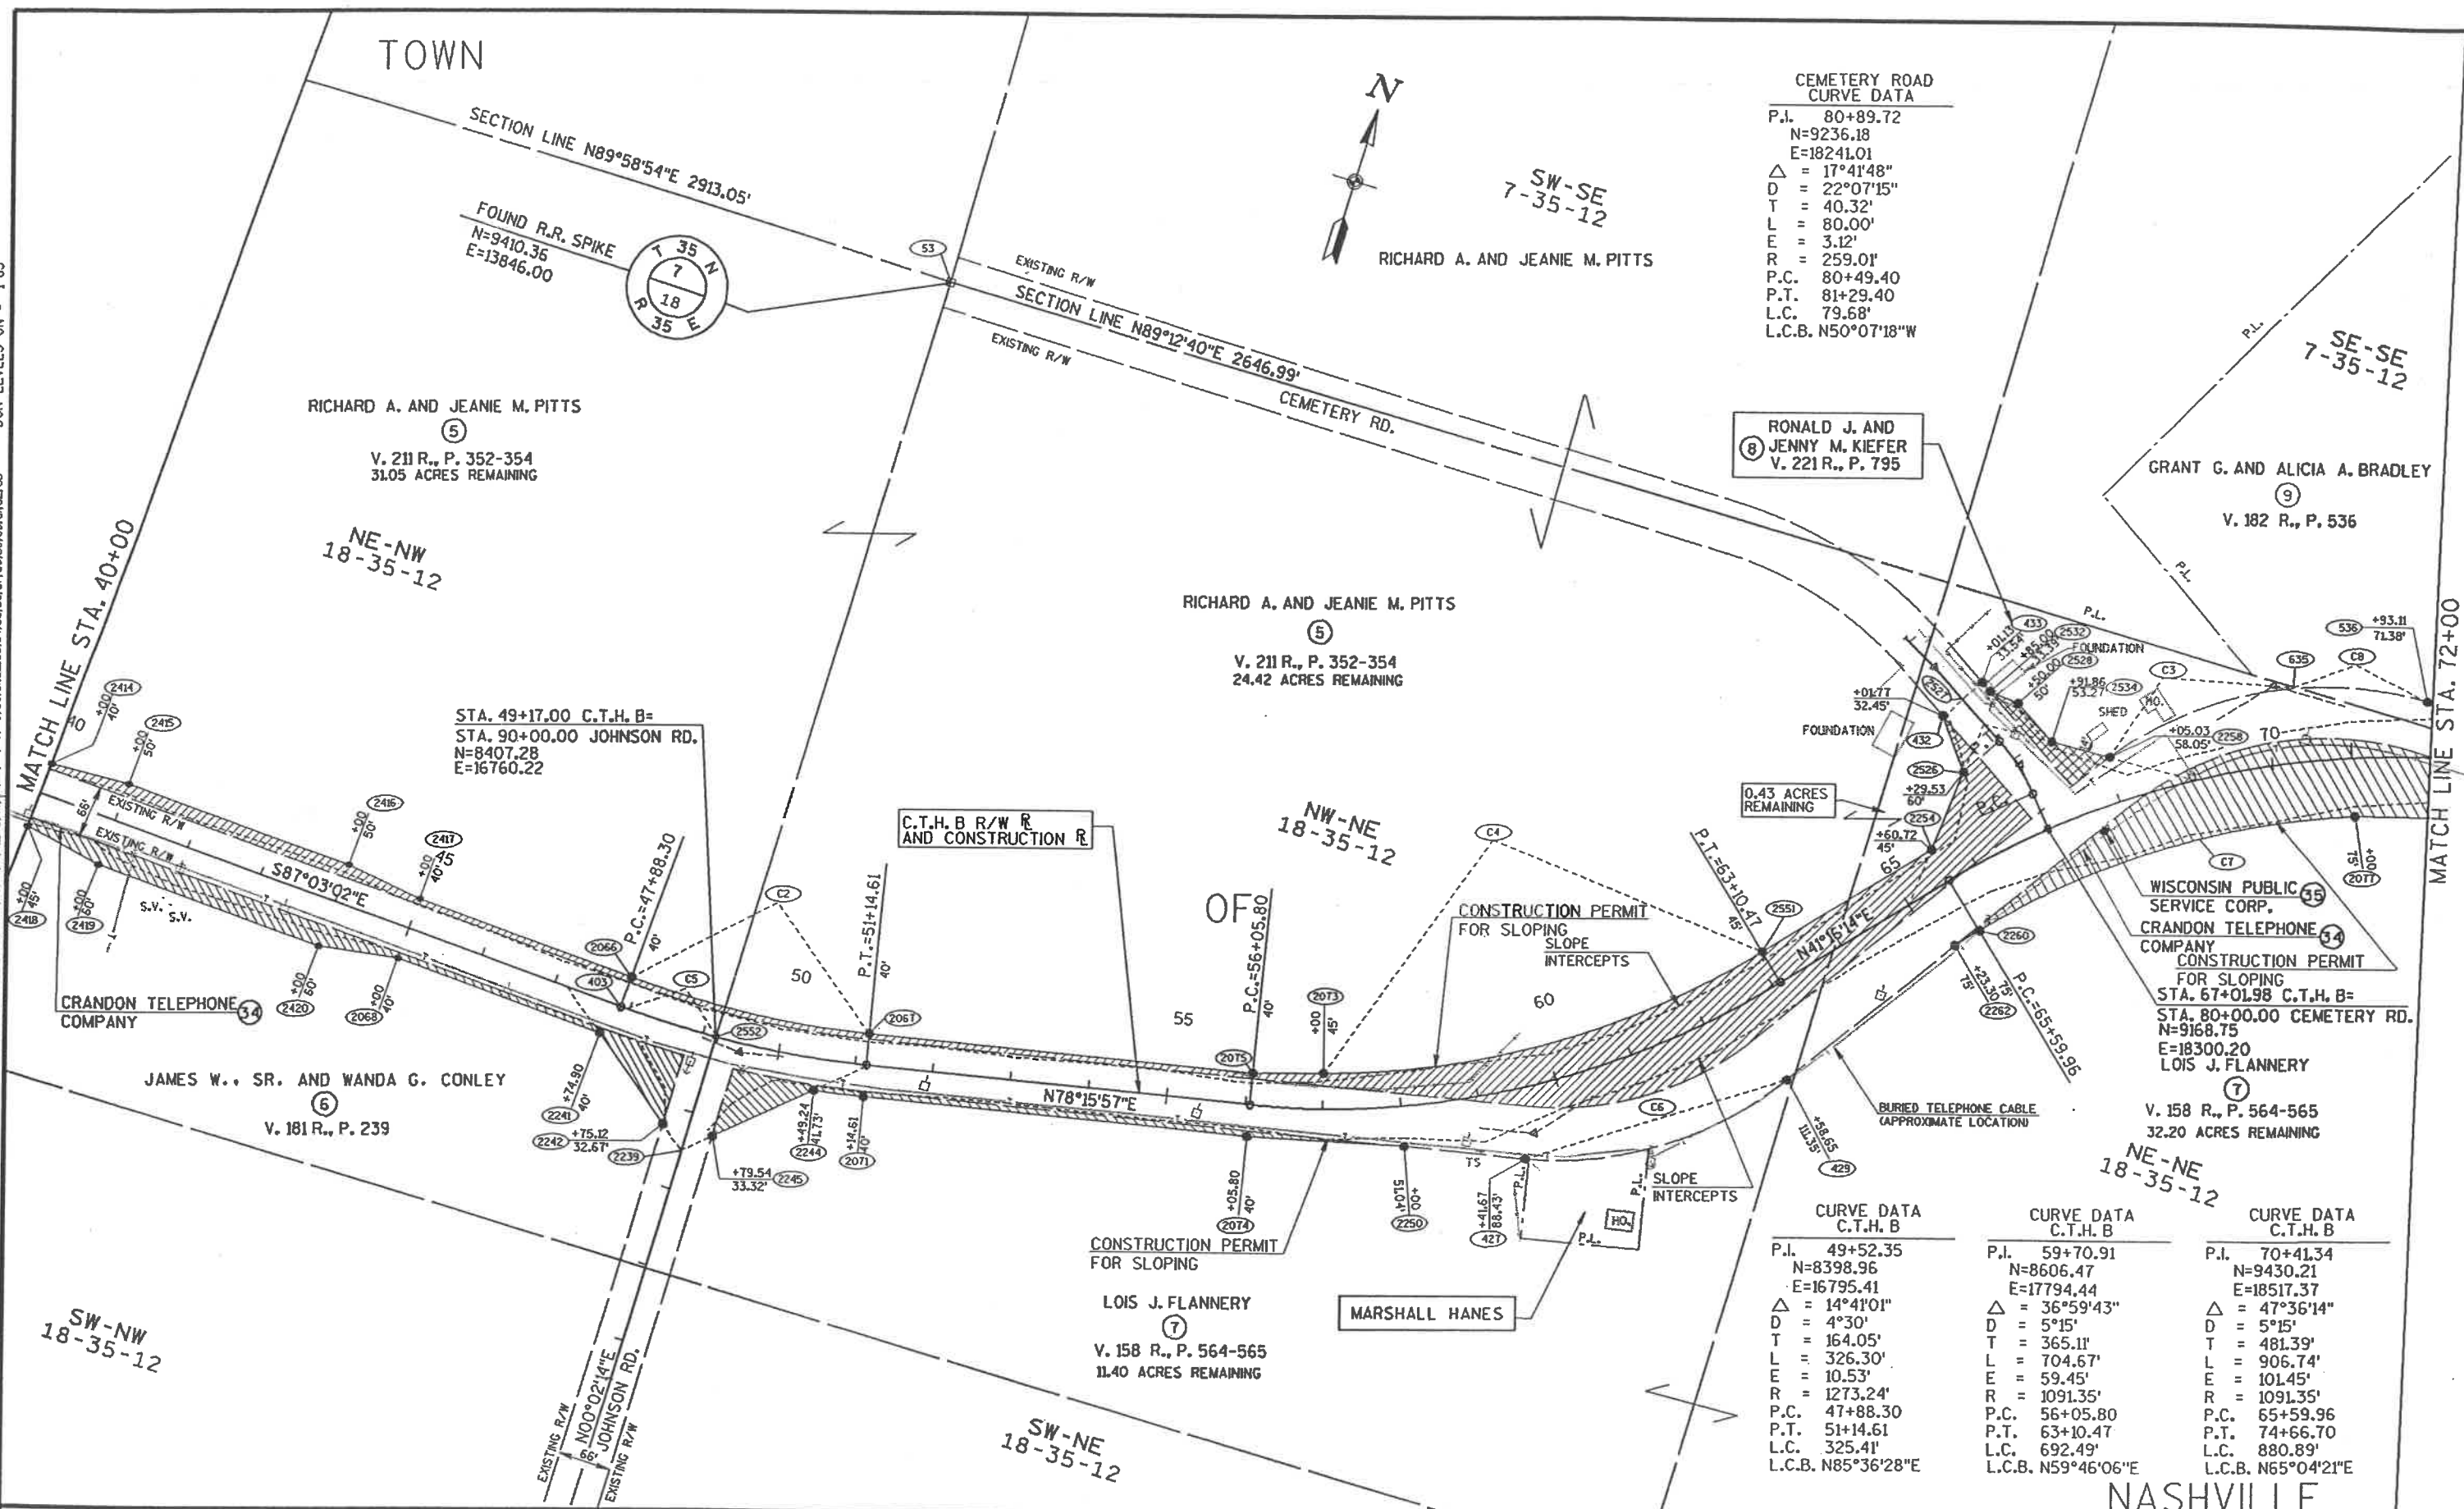

CEMETERY ROAD CURVE DATA

|        |             |
|--------|-------------|
| P.I.   | 80+89.72    |
| N      | 9236.18     |
| E      | 18241.01    |
| Δ      | 17°41'48"   |
| D      | 22°07'15"   |
| T      | 40.32'      |
| L      | 80.00'      |
| E      | 3.12'       |
| R      | 259.01'     |
| P.C.   | 80+49.40    |
| P.T.   | 81+29.40    |
| L.C.   | 79.68'      |
| L.C.B. | N50°07'18"W |

RONALD J. AND JENNY M. KIEFER  
V. 221 R., P. 795

GRANT G. AND ALICIA A. BRADLEY  
V. 182 R., P. 536

RICHARD A. AND JEANIE M. PITTS  
V. 211 R., P. 352-354  
24.42 ACRES REMAINING

WISCONSIN PUBLIC SERVICE CORP.  
CRANDON TELEPHONE COMPANY  
CONSTRUCTION PERMIT FOR SLOPING  
STA. 67+01.98 C.T.H. B= STA. 80+00.00 CEMETERY RD.  
N=9168.75  
E=18300.20  
LOIS J. FLANNERY  
V. 158 R., P. 564-565  
32.20 ACRES REMAINING

CURVE DATA C.T.H. B

|        |             |
|--------|-------------|
| P.I.   | 49+52.35    |
| N      | 8398.96     |
| E      | 16795.41    |
| Δ      | 14°41'01"   |
| D      | 4°30'       |
| T      | 164.05'     |
| L      | 326.30'     |
| E      | 10.53'      |
| R      | 1273.24'    |
| P.C.   | 47+88.30    |
| P.T.   | 51+14.61    |
| L.C.   | 325.41'     |
| L.C.B. | N85°36'28"E |

CURVE DATA C.T.H. B

|        |             |
|--------|-------------|
| P.I.   | 59+70.91    |
| N      | 8606.47     |
| E      | 17794.44    |
| Δ      | 36°59'43"   |
| D      | 5°15'       |
| T      | 365.11'     |
| L      | 704.67'     |
| E      | 59.45'      |
| R      | 1091.35'    |
| P.C.   | 56+05.80    |
| P.T.   | 63+10.47    |
| L.C.   | 692.49'     |
| L.C.B. | N59°46'06"E |

CURVE DATA C.T.H. B


|        |             |
|--------|-------------|
| P.I.   | 70+41.34    |
| N      | 9430.21     |
| E      | 18517.37    |
| Δ      | 47°36'14"   |
| D      | 5°15'       |
| T      | 481.39'     |
| L      | 906.74'     |
| E      | 101.45'     |
| R      | 1091.35'    |
| P.C.   | 65+59.96    |
| P.T.   | 74+66.70    |
| L.C.   | 880.89'     |
| L.C.B. | N65°04'21"E |

|                             |                         |                          |                                    |                                        |                       |
|-----------------------------|-------------------------|--------------------------|------------------------------------|----------------------------------------|-----------------------|
| REVISION DATE<br>12-21-2001 | DATE                    | SCALE, FEET<br>0 100 200 | HWY: C.T.H. B                      | CONSTRUCTION PROJECT NUMBER 9329-02-70 | PS&E SHEET NO: 4.     |
| GRID FACTOR                 |                         |                          | COUNTY: FOREST                     | STATE R/W PROJECT NUMBER 9329-02-00    | PLAT SHEET NO: 4. 5 E |
| #DGN NA                     | DATE OF PLOT = 12/20/01 | #PLOT NA                 | PEN TABLE = \plot\laser\mv80pp.tbl | #USER                                  | #SCALE                |
| WISDOT/CADD5 SHEET 75       |                         |                          |                                    |                                        |                       |



GB2  
PEN TABLE = \plot\laser\mv80pp.tbl  
DATE OF PLOT = 12/20/01  
DESIGN FILE IS 12440310.DGN#RW.DGN  
DGN LEVELS ON = 1-63

LEVELS ON = 1, 2, 3, 4, 5, 6, 7, 8, 9, 10, 11, 12, 13, 14, 15, 16, 17, 18, 19, 20, 21, 22, 23, 24, 25, 26, 27, 28, 29, 30, 31, 32, 33, 34, 35, 36, 37, 38, 39, 40, 41, 42, 43, 44, 45, 46, 47, 48, 49, 50, 51, 52, 53, 54, 55, 56, 57, 58, 59, 60, 61, 62, 63

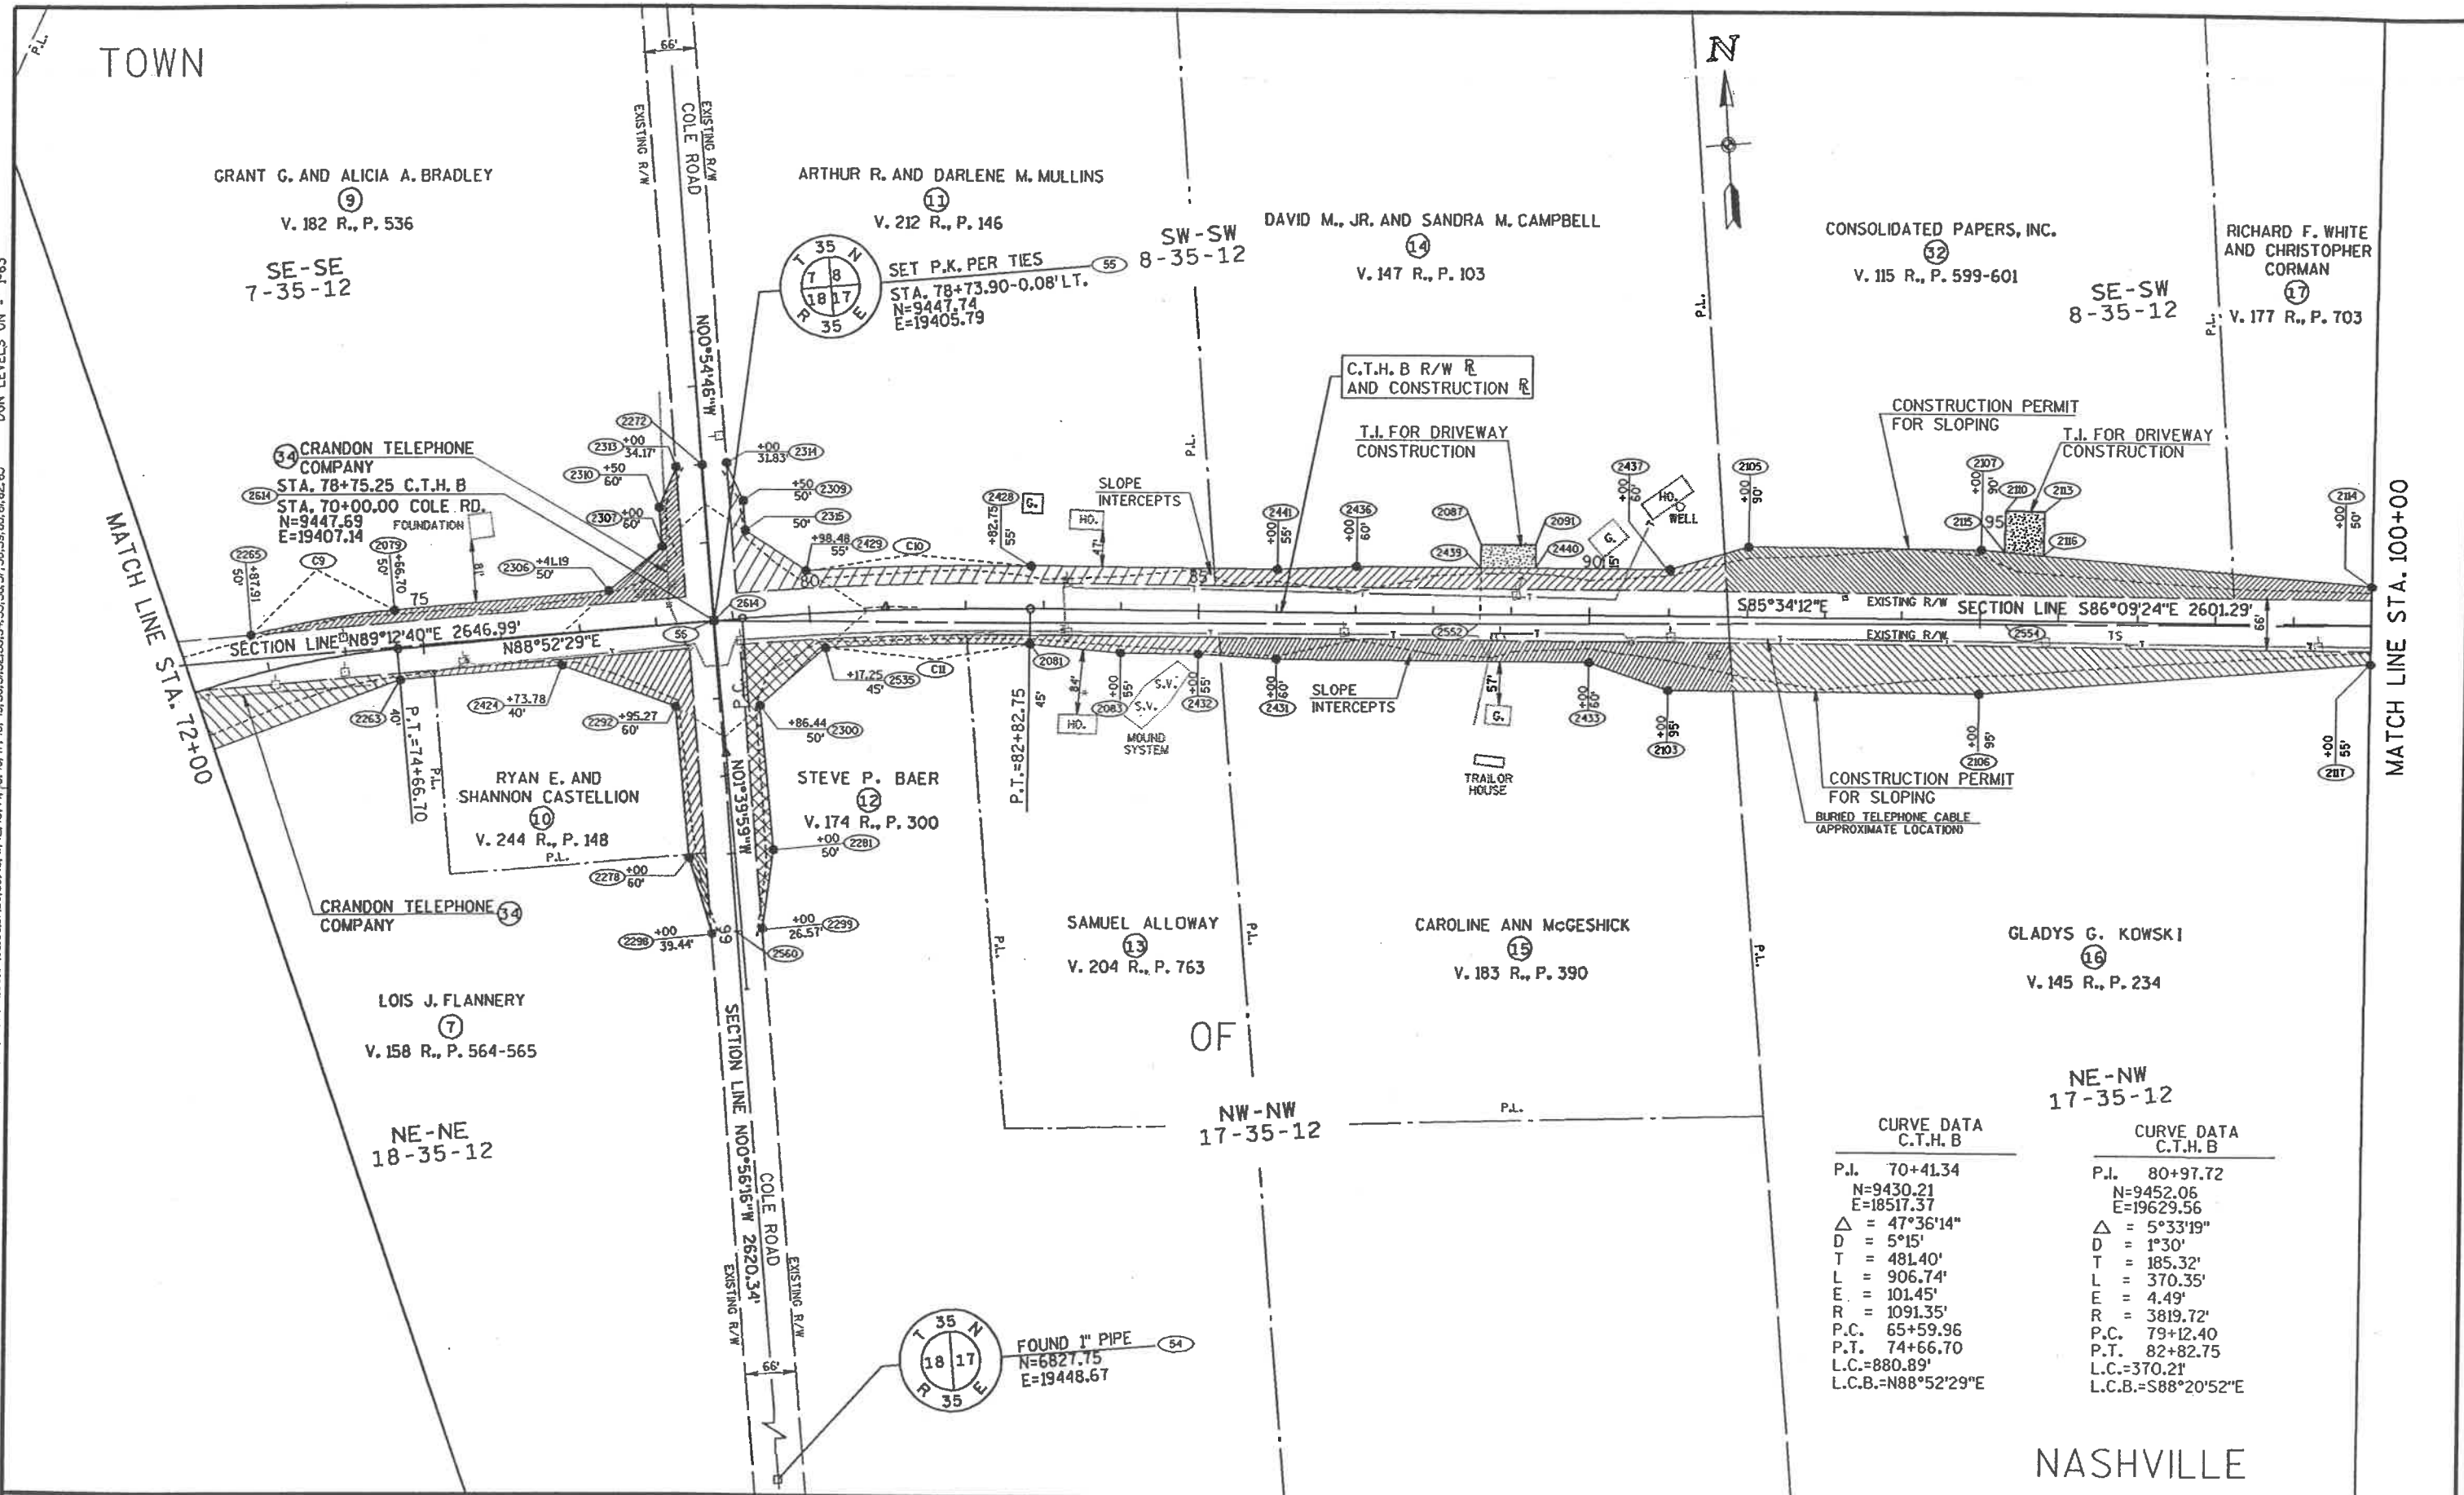


REVISION DATE  
12-21-2001

DATE

GRID FACTOR

SCALE, FEET

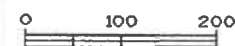

HWY: C.T.H.B

COUNTY: FOREST

CONSTRUCTION PROJECT NUMBER 9329-02-70

STATE R/W PROJECT NUMBER 9329-02-00

PS&E SHEET NO: 4.

PLAT SHEET NO: 4. 7

#DGN NA

DATE OF PLOT = 12/20/01

#PLOT NA

PEN TABLE = \plot\laser\mv80pp.tbl

#USER

#SCALE

WISDOT/CADD5 SHEET 75



```

GB2
PEN TABLE = level.tbl
DATE OF PLOT = 12/20/01
DESIGN FILE IS I:\440310\4DONR\W3CD.dgn
DON LEVELS ON = 1-63
LEVELS ON = 1,2,3,4,5,6,7,8,9,10,11,12,13,14,15,16,17,18,19,20,21,22,23,24,25,26,27,28,29,30,31,32,33,34,35,36,37,38,39,40,41,42,43,44,45,46,47,48,49,50,51,52,53,54,55,56,57,58,59,60,61,62,63

```

PARCELS 11, 14, 17, AND 32

| COURSE TABLE  |          |               |
|---------------|----------|---------------|
| COURSE        | DISTANCE | BEARING       |
| 55-57         | 2601.29' | S 85°09'24" E |
| 57-2604       | 311.97'  | N 85°43'50" E |
| 2604-2125     | 61.46'   | N 05°01'10" W |
| 2125-PC C12   | 90.15'   | S 69°46'05" W |
| PC C12-PT C12 | 376.93'  | N 89°24'33" W |
| PT C12-2114   | 316.09'  | N 85°34'12" W |
| 2114-2107     | 501.60'  | N 00°59'46" W |
| 2107-2105     | 300.00'  | N 85°34'12" W |
| 2105-2437     | 104.40'  | S 77°43'50" W |
| 2437-2436     | 400.00'  | N 85°34'12" W |
| 2436-2441     | 100.12'  | N 88°25'57" W |
| 2441-PC C10   | 317.25'  | N 85°34'12" W |
| PC C10-PT C10 | 288.29'  | N 87°42'07" W |
| PT C10-2315   | 93.67'   | N 53°21'49" W |
| 2315-2309     | 38.43'   | N 00°54'46" W |
| 2309-2314     | 53.20'   | N 20°52'54" W |
| 2314-2272     | 31.83'   | S 89°05'14" W |
| 2272-2614     | 200.00'  | S 00°54'46" E |
| 2614-55       | 1.35'    | N 87°50'51" W |

| COURSE TABLE  |          |         |             |
|---------------|----------|---------|-------------|
| COURSE        | DISTANCE | BEARING |             |
| 55-57         | 2601.29' | S       | 86°09'24" E |
| 57-2604       | 311.97'  | N       | 85°43'50" E |
| 2604-PC C13   | 63.54'   | S       | 05°01'10" E |
| PC C13-PT C13 | 480.16'  | S       | 89°42'19" W |
| PT C13-2117   | 316.09'  | N       | 85°34'12" W |
| 2117-2106     | 502.02'  | S       | 89°17'14" W |
| 2106-2103     | 400.00'  | N       | 85°34'12" W |
| 2103-2433     | 105.95'  | N       | 66°16'48" W |
| 2433-2431     | 400.00'  | N       | 85°34'12" W |
| 2431-2432     | 100.12'  | N       | 82°42'28" W |
| 2432-2083     | 100.00'  | N       | 85°34'12" W |
| 2083-PC C11   | 117.68'  | N       | 80°41'43" W |
| PC C11-PT C11 | 262.32'  | N       | 87°33'41" W |
| PT C11-2300   | 111.74'  | S       | 52°14'59" W |
| 2300-2281     | 186.44'  | S       | 01°39'59" E |
| 2281-2299     | 102.71'  | S       | 11°31'16" W |
| 2299-2560     | 33.00'   | S       | 88°20'01" W |
| 2560-55       | 400.12'  | N       | 00°56'16" W |

| COORDINATES  |         |          |
|--------------|---------|----------|
| POINT NUMBER | N       | E        |
| 55           | 9447.74 | 19405.79 |
| 2552         | 9381.69 | 20388.97 |
| 2439         | 9452.98 | 20394.49 |
| 2087         | 9482.89 | 20396.81 |
| 2091         | 9477.48 | 20466.60 |
| 2440         | 9447.57 | 20464.28 |

| COORDINATES  |         |          |
|--------------|---------|----------|
| POINT NUMBER | N       | E        |
| 55           | 9447.74 | 19405.79 |
| 2554         | 9336.78 | 21057.50 |
| 2115         | 9428.75 | 21064.62 |
| 2110         | 9480.99 | 21068.67 |
| 2113         | 9477.13 | 21118.52 |
| 2116         | 9420.90 | 21114.16 |

| COURSE TABLE |          |               |
|--------------|----------|---------------|
| COURSE       | DISTANCE | BEARING       |
| 55-2552      | 985.40'  | S 86°09'24" E |
| 2552-2439    | 71.50'   | N 04°25'48" E |
| 2439-2087    | 30.00'   | N 04°25'48" E |
| 2087-2091    | 70.00'   | S 85°34'12" E |
| 2091-2440    | 30.00'   | S 04°25'48" W |
| 2440-55      | 70.00'   | N 85°34'12" W |

| COURSE TABLE |          |               |
|--------------|----------|---------------|
| COURSE       | DISTANCE | BEARING       |
| 55-2554      | 1655.43' | S 86°09'24" E |
| 2554-2115    | 92.24'   | N 04°25'48" E |
| 2115-2110    | 52.40'   | N 04°25'48" E |
| 2110-2113    | 50.00'   | S 85°34'12" E |
| 2113-2116    | 56.40'   | S 04°25'48" W |
| 2116-55      | 50.16'   | N 80°59'46" W |


| CURVE TABLE |               |         |         |          |         |          |          |          |         |          |
|-------------|---------------|---------|---------|----------|---------|----------|----------|----------|---------|----------|
| CURVE       | L.C.B.        | L.C.    | L.      | R.       | P.C.    |          | RADIUS   |          | P.T.    |          |
|             |               |         |         |          | N       | E        | N        | E        | N       | E        |
| C3          | S 51°58'47" W | 253.07' | 256.41' | 457.41'  | 9435.90 | 18546.09 | 9011.68  | 18717.15 | 9280.03 | 18346.73 |
| C4          | S 57°17'44" W | 577.07' | 585.30' | 1046.36' | 8910.57 | 18001.45 | 9600.76  | 17215.01 | 8598.43 | 17515.34 |
| C5          | S 89°56'47" E | 128.65' | 128.70' | 1273.24' | 8407.40 | 16631.58 | 9678.95  | 16697.09 | 8407.28 | 16760.22 |
| C6          | N 56°04'30" E | 345.52' | 354.32' | 457.41'  | 8572.59 | 17793.58 | 9020.44  | 17700.56 | 8765.42 | 18080.29 |
| C7          | N 55°26'48" E | 497.82' | 502.93' | 1016.35' | 9018.93 | 18256.21 | 8348.53  | 19020.10 | 9301.28 | 18666.23 |
| C8          | N 78°32'44" E | 166.82' | 167.76' | 457.41'  | 9435.90 | 18546.09 | 9011.68  | 18717.15 | 9469.03 | 18709.55 |
| C9          | N 84°10'40" E | 186.92' | 187.13' | 1141.37' | 9470.72 | 18811.73 | 8348.53  | 19020.10 | 9489.68 | 18997.68 |
| C10         | N 87°42'07" W | 288.29' | 288.36' | 3874.76' | 9492.58 | 19818.58 | 5629.40  | 19519.29 | 9504.14 | 19530.52 |
| C11         | N 87°33'41" W | 262.32' | 262.37' | 3774.76' | 9392.88 | 19810.85 | 5629.40  | 19519.29 | 9404.04 | 19548.77 |
| C12         | N 89°24'33" W | 376.93' | 377.21' | 2814.78' | 9326.66 | 22222.37 | 12136.91 | 22062.87 | 9330.54 | 21845.45 |
| C13         | S 89°42'19" W | 480.16' | 480.71' | 2914.78' | 9233.31 | 22317.89 | 12136.91 | 22062.87 | 9230.84 | 21837.73 |

|                   |   |   |
|-------------------|---|---|
| PLAT SHEET NO: 4. | 8 | E |
|-------------------|---|---|



GB2  
PEN TABLE = \plot\user\mv80pp.tbl  
DATE OF PLOT = 12/20/01  
DESIGN FILE IS 124403010DGN=RW4.DGN  
DGN LEVELS ON = 1-63

LEVELS ON = 1, 2, 3, 4, 5, 6, 7, 8, 9, 10, 11, 12, 13, 14, 15, 16, 17, 18, 19, 20, 21, 22, 23, 24, 25, 26, 27, 28, 29, 30, 31, 32, 33, 34, 35, 36, 37, 38, 39, 40, 41, 42, 43, 44, 45, 46, 47, 48, 49, 50, 51, 52, 53, 54, 55, 56, 57, 58, 59, 60, 61, 62, 63

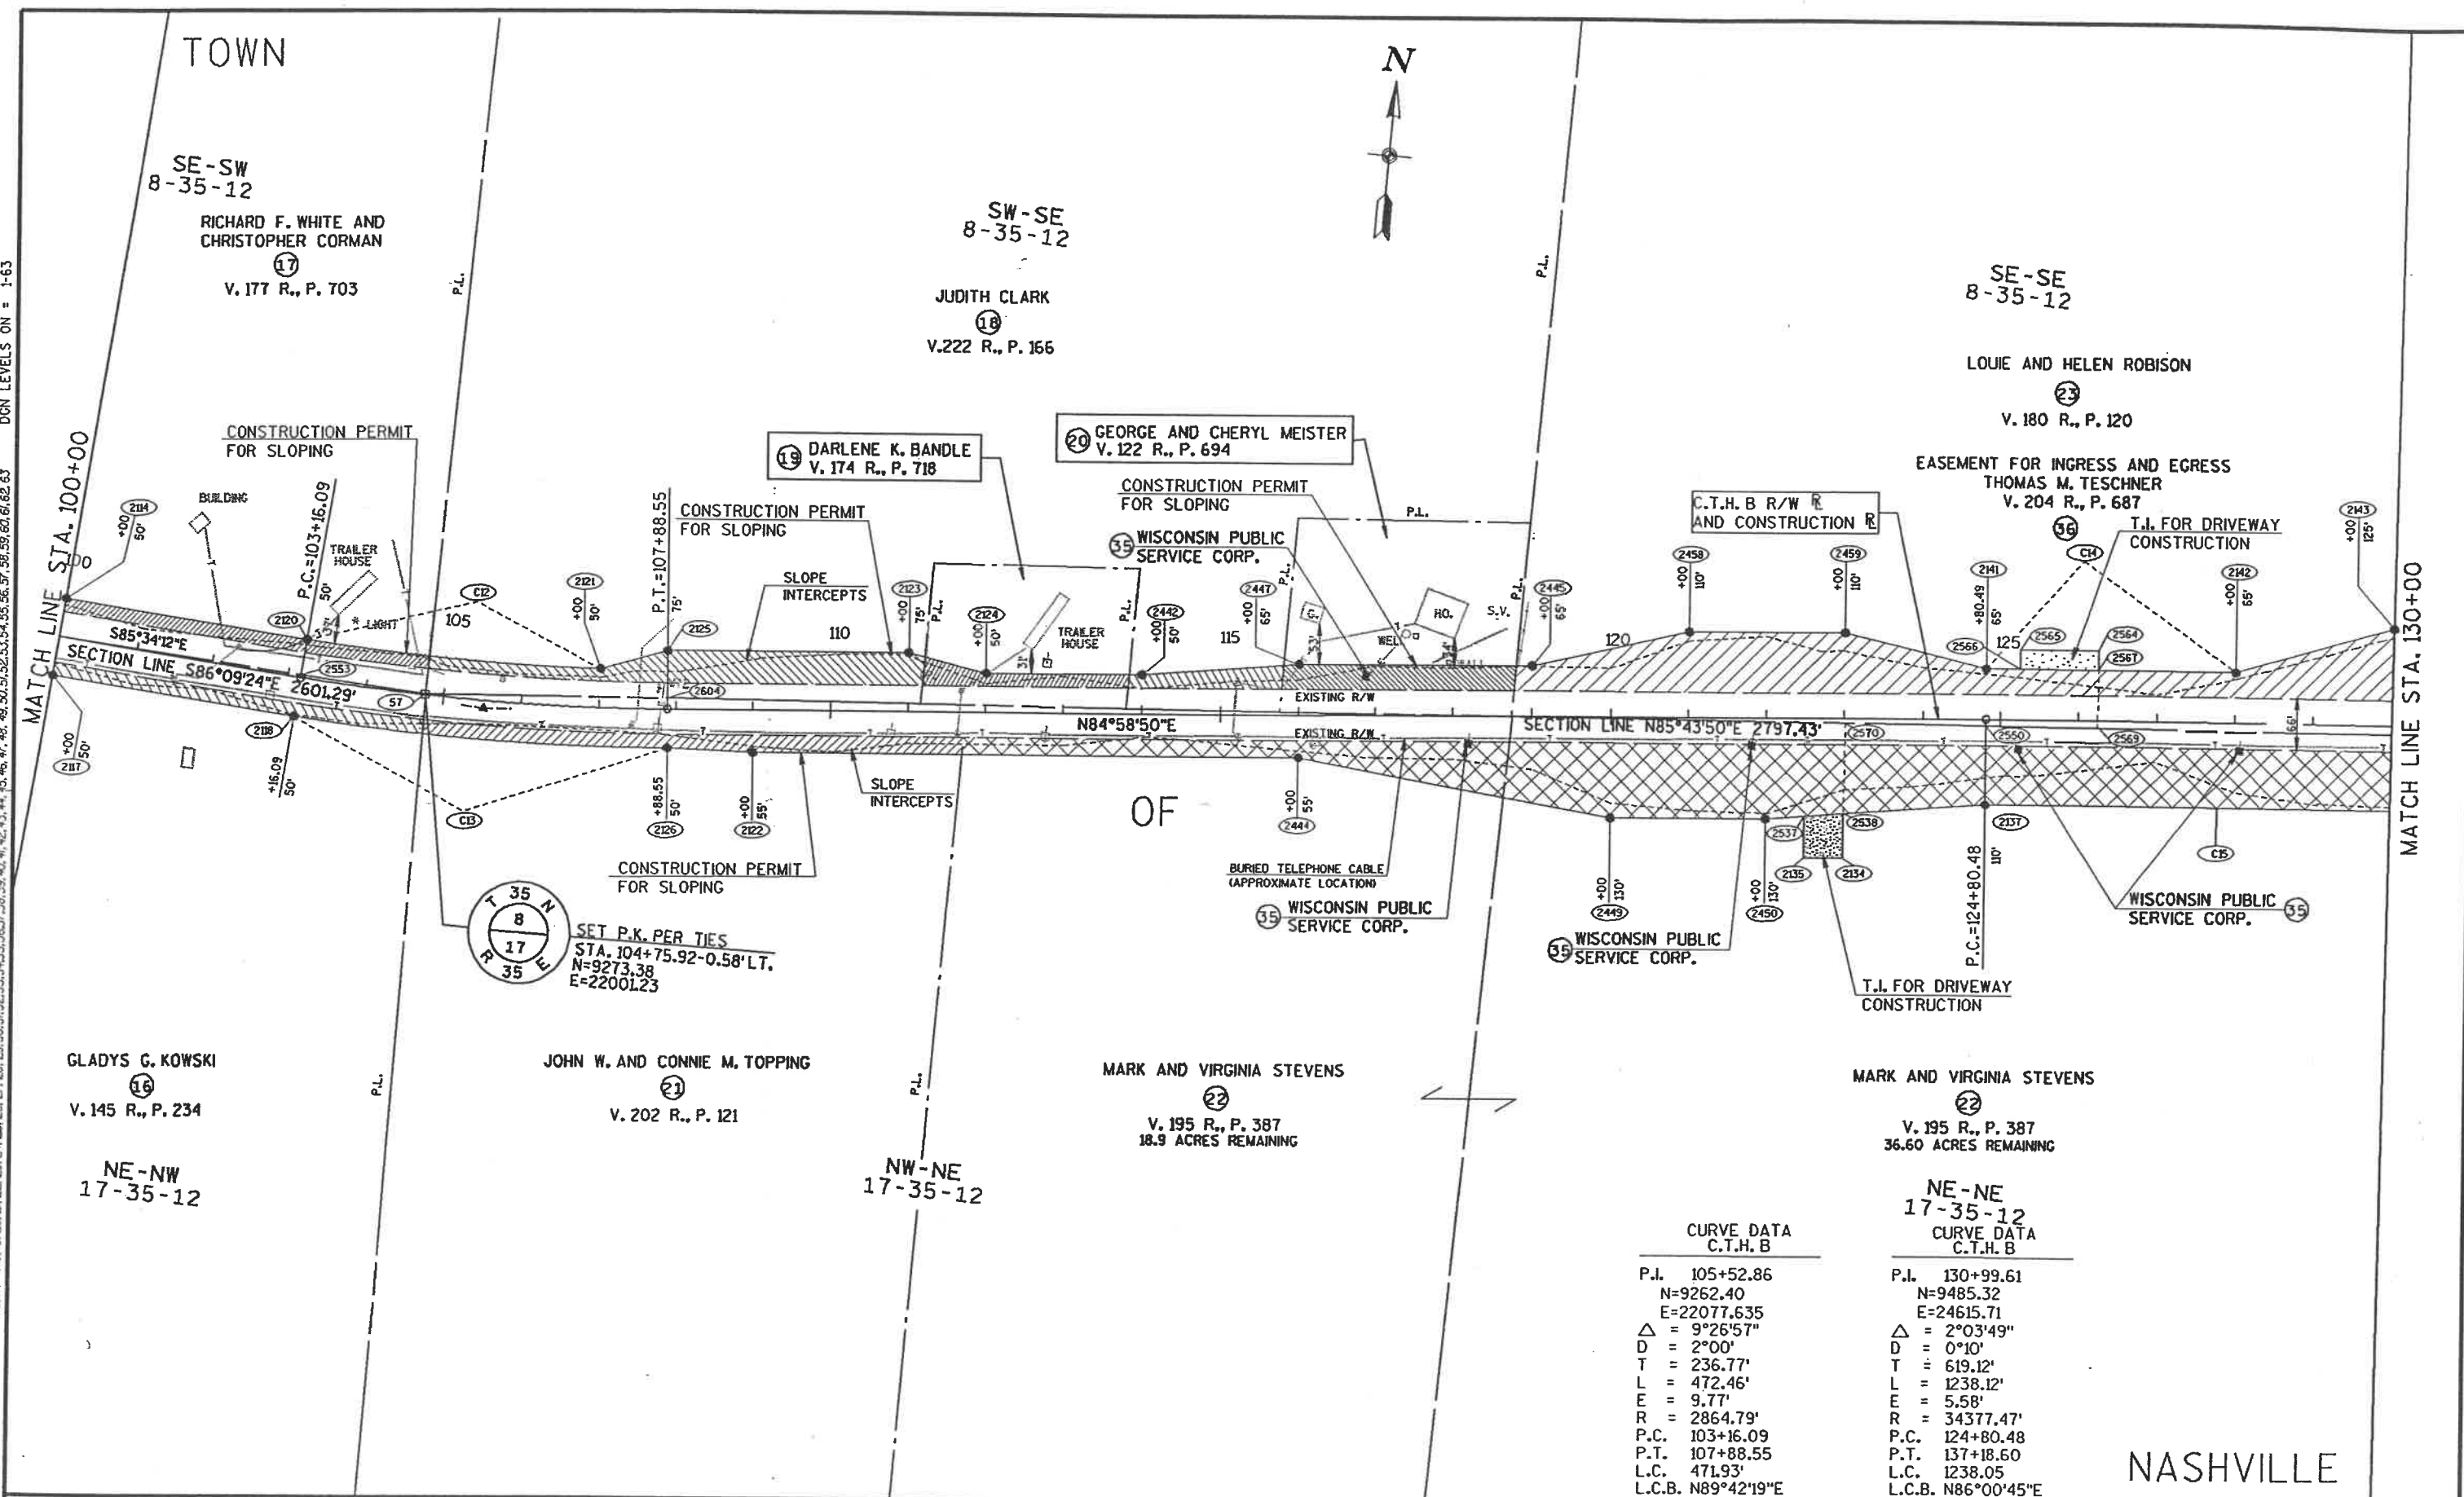

| CURVE DATA<br>C.T.H. B |             |
|------------------------|-------------|
| P.I.                   | 105+52.86   |
| N                      | 9262.40     |
| E                      | 22077.635   |
| Δ                      | 9°26'57"    |
| D                      | 2°00'       |
| T                      | 236.77'     |
| L                      | 472.46'     |
| E                      | 9.77'       |
| R                      | 2864.79'    |
| P.C.                   | 103+16.09   |
| P.T.                   | 107+88.55   |
| L.C.                   | 471.93'     |
| L.C.B.                 | N89°42'19"E |

| CURVE DATA<br>C.T.H. B |             |
|------------------------|-------------|
| P.I.                   | 130+99.61   |
| N                      | 9485.32     |
| E                      | 24615.71    |
| Δ                      | 2°03'49"    |
| D                      | 0°10'       |
| T                      | 619.12'     |
| L                      | 1238.12'    |
| E                      | 5.58'       |
| R                      | 34377.47'   |
| P.C.                   | 124+80.48   |
| P.T.                   | 137+18.60   |
| L.C.                   | 1238.05     |
| L.C.B.                 | N86°00'45"E |

|                             |             |                          |                |                                        |                       |
|-----------------------------|-------------|--------------------------|----------------|----------------------------------------|-----------------------|
| REVISION DATE<br>12-21-2001 | DATE        | SCALE, FEET<br>0 100 200 | HWY: C.T.H. B  | CONSTRUCTION PROJECT NUMBER 9329-02-70 | PS&E SHEET NO: 4.     |
|                             | GRID FACTOR |                          | COUNTY: FOREST | STATE R/W PROJECT NUMBER 9329-02-00    | PLAT SHEET NO: 4. 9 E |

# BEARINGS, DISTANCES AND COORDINATES FOR PLAT SHEET 4.9

## PARCELS 11, 14, 17, AND 32

| COORDINATES  |         |          |
|--------------|---------|----------|
| POINT NUMBER | N       | E        |
| 55           | 9447.74 | 19405.79 |
| 57           | 9273.38 | 22001.23 |
| 2604         | 9296.60 | 22312.33 |
| 2125         | 9357.83 | 22306.95 |
| PC C12       | 9326.66 | 22222.37 |
| PT C12       | 9330.54 | 21845.45 |
| 2114         | 9354.96 | 21530.31 |
| 2107         | 9433.46 | 21034.90 |
| 2105         | 9456.63 | 20735.79 |
| 2437         | 9434.44 | 20633.77 |
| 2436         | 9465.34 | 20234.97 |
| 2441         | 9468.08 | 20134.88 |
| PC C10       | 9492.58 | 19818.58 |
| PT C10       | 9504.14 | 19530.52 |
| 2315         | 9560.04 | 19455.35 |
| 2309         | 9598.47 | 19454.74 |
| 2314         | 9648.17 | 19435.78 |
| 2272         | 9647.66 | 19403.95 |
| 2614         | 9447.69 | 19407.14 |

| COURSE TABLE  |          |               |
|---------------|----------|---------------|
| COURSE        | DISTANCE | BEARING       |
| 55-57         | 2601.29' | S 86°09'24" E |
| 57-2604       | 311.97'  | N 85°43'50" E |
| 2604-2125     | 61.46'   | N 05°01'10" W |
| 2125-PC C12   | 90.15'   | S 69°46'05" W |
| PC C12-PT C12 | 376.93'  | N 89°24'33" W |
| PT C12-2114   | 316.09'  | N 85°34'12" W |
| 2114-2107     | 501.60'  | N 80°59'46" W |
| 2107-2105     | 300.00'  | N 85°34'12" W |
| 2105-2437     | 104.40'  | S 77°43'50" W |
| 2437-2436     | 400.00'  | N 85°34'12" W |
| 2436-2441     | 100.12'  | N 88°25'57" W |
| 2441-PC C10   | 317.25'  | N 85°34'12" W |
| PC C10-PT C10 | 288.29'  | N 87°42'07" W |
| PT C10-2315   | 93.67'   | N 53°21'49" W |
| 2315-2309     | 38.43'   | N 00°54'46" W |
| 2309-2314     | 53.20'   | N 20°52'54" W |
| 2314-2272     | 31.83'   | S 89°05'14" W |
| 2272-2614     | 200.00'  | S 00°54'46" E |
| 2614-55       | 1.35'    | N 87°50'51" W |

## PARCELS 12, 13, 15, AND 16

| COORDINATES  |         |          |
|--------------|---------|----------|
| POINT NUMBER | N       | E        |
| 55           | 9447.74 | 19405.79 |
| 57           | 9273.38 | 22001.23 |
| 2604         | 9296.60 | 22312.33 |
| PC C13       | 9233.31 | 22317.89 |
| PT C13       | 9230.84 | 21837.73 |
| 2117         | 9255.26 | 21522.59 |
| 2106         | 9249.01 | 21020.61 |
| 2103         | 9276.91 | 20621.80 |
| 2433         | 9322.52 | 20524.80 |
| 2431         | 9353.52 | 20126.00 |
| 2432         | 9366.13 | 20026.68 |
| 2083         | 9373.85 | 19926.98 |
| PC C11       | 9392.88 | 19810.85 |
| PT C11       | 9404.04 | 19548.77 |
| 2300         | 9335.63 | 19460.42 |
| 2281         | 9149.27 | 19465.84 |
| 2299         | 9048.63 | 19445.32 |
| 2430         | 9047.69 | 19412.79 |

| COURSE TABLE  |          |               |
|---------------|----------|---------------|
| COURSE        | DISTANCE | BEARING       |
| 55-57         | 2601.29' | S 86°09'24" E |
| 57-2604       | 311.97'  | N 85°43'50" E |
| 2604-PC C13   | 63.54'   | S 05°01'10" E |
| PC C13-PT C13 | 480.16'  | S 89°42'19" W |
| PT C13-2117   | 316.09'  | N 85°34'12" W |
| 2117-2106     | 502.02'  | S 89°17'14" W |
| 2106-2103     | 400.00'  | N 85°34'12" W |
| 2103-2433     | 105.95'  | N 66°16'48" W |
| 2433-2431     | 400.00'  | N 85°34'12" W |
| 2431-2432     | 100.12'  | N 82°42'28" W |
| 2432-2083     | 100.00'  | N 85°34'12" W |
| 2083-PC C11   | 117.68'  | N 80°41'43" W |
| PC C11-PT C11 | 262.32'  | N 87°33'41" W |
| PT C11-2300   | 111.74'  | S 52°14'59" W |
| 2300-2281     | 186.44'  | S 01°39'59" E |
| 2281-2299     | 102.71'  | S 11°31'16" W |
| 2299-2560     | 33.00'   | S 88°20'01" W |
| 2560-55       | 400.12'  | N 00°56'16" W |

## PARCELS 18, 19, 20, AND 23

| COORDINATES  |         |          |
|--------------|---------|----------|
| POINT NUMBER | N       | E        |
| 57           | 9273.38 | 22001.23 |
| 58           | 9481.64 | 24790.90 |
| 2558         | 9486.87 | 25235.58 |
| 2557         | 9587.15 | 25230.40 |
| 2556         | 9575.16 | 25011.69 |
| 2461         | 9599.16 | 24909.84 |
| 2453         | 9592.91 | 24809.74 |
| 2146         | 9611.32 | 24708.00 |
| 2143         | 9597.36 | 24507.75 |
| PC C14       | 9522.43 | 24312.29 |
| PT C14       | 9495.90 | 23993.27 |
| 2459         | 9524.94 | 23809.54 |
| 2458         | 9507.44 | 23610.31 |
| 2445         | 9445.11 | 23415.02 |
| 2447         | 9418.87 | 23116.17 |
| 2442         | 9386.42 | 22918.25 |
| 2124         | 9368.93 | 22719.01 |
| 2123         | 9385.08 | 22617.21 |
| 2125         | 9357.83 | 22306.95 |
| PC C12       | 9326.66 | 22222.37 |
| PT C12       | 9330.54 | 21845.45 |
| 2553         | 9284.08 | 21841.86 |

| COURSE TABLE  |          |               |
|---------------|----------|---------------|
| COURSE        | DISTANCE | BEARING       |
| 57-58         | 2797.43' | N 85°43'50" E |
| 58-2558       | 444.71'  | N 89°19'34" E |
| 2558-2557     | 100.41'  | N 02°57'21" W |
| 2557-2556     | 219.04'  | S 86°51'43" W |
| 2556-2461     | 104.64'  | N 76°44'35" W |
| 2461-2453     | 100.29'  | S 86°25'48" W |
| 2453-2146     | 103.40'  | N 79°44'40" W |
| 2146-2143     | 200.73'  | S 86°00'48" W |
| 2143-PC C14   | 209.34'  | S 69°01'27" W |
| PC C14-PT C14 | 320.12'  | S 85°14'49" W |
| PT C14-2459   | 186.01'  | N 81°01'08" W |
| 2459-2458     | 200.00'  | S 84°58'50" W |
| 2458-2445     | 205.00'  | S 72°18'01" W |
| 2445-2447     | 300.00'  | S 84°58'50" W |
| 2447-2442     | 200.56'  | S 80°41'29" W |
| 2442-2124     | 200.00'  | S 84°58'50" W |
| 2124-2123     | 103.08'  | N 80°58'59" W |
| 2123-2125     | 311.45'  | S 84°58'50" W |
| 2125-PC C12   | 90.15'   | S 69°46'05" W |
| PC C12-PT C12 | 376.93'  | N 89°24'33" W |
| PT C12-2553   | 46.60'   | S 04°25'48" W |
| 2553-57       | 159.73'  | S 86°09'24" E |

## PARCELS 21 AND 22

| COORDINATES  |         |          |
|--------------|---------|----------|
| POINT NUMBER | N       | E        |
| 57           | 9273.38 | 22001.23 |
| 58           | 9481.64 | 24790.90 |
| 2558         | 9486.87 | 25235.58 |
| PC C16       | 9437.35 | 25238.13 |
| PT C16       | 9413.28 | 24821.21 |
| PC C15       | 9370.06 | 24624.20 |
| PT C15       | 9321.57 | 24008.58 |
| 2450         | 9277.11 | 23730.93 |
| 2449         | 9259.61 | 23531.69 |
| 2444         | 9299.33 | 23126.67 |
| 2122         | 9238.08 | 22429.35 |
| PC C13       | 9233.31 | 22317.89 |
| PT C13       | 9230.84 | 21837.73 |
| 2553         | 9284.08 | 21841.86 |

| COURSE TABLE  |          |               |
|---------------|----------|---------------|
| COURSE        | DISTANCE | BEARING       |
| 57-58         | 2797.43' | N 85°43'50" E |
| 58-2558       | 444.71'  | N 89°19'34" E |
| 2558-PC C16   | 49.59'   | S 02°57'21" E |
| PC C16-PT C16 | 417.62'  | S 86°41'43" W |
| PT C16-PC C15 | 201.69'  | S 77°37'32" W |
| PC C15-PT C15 | 617.53'  | S 85°29'49" W |
| PT C15-2450   | 281.19'  | S 80°54'08" W |
| 2450-2449     | 200.00'  | S 84°58'50" W |
| 2449-2444     | 406.97'  | N 84°23'59" W |
| 2444-2122     | 700.00'  | S 84°58'50" W |
| 2122-PC C13   | 111.56'  | S 87°32'57" W |
| PC C13-PT C13 | 480.16'  | S 89°42'19" W |
| PT C13-2553   | 53.40'   | N 04°25'48" E |
| 2553-57       | 159.73'  | S 86°09'24" E |

## PARCEL 22

T.L.E. STA. 122+80 RT.

| COORDINATES  |         |          |
|--------------|---------|----------|
| POINT NUMBER | N       | E        |
| 58           | 9481.64 | 24790.90 |
| 2570         | 9409.14 | 23819.71 |
| 2538         | 9292.96 | 23829.92 |
| 2134         | 9236.05 | 23834.92 |
| 2135         | 9231.67 | 23785.11 |
| 2537         | 9285.03 | 23780.42 |

| COURSE TABLE |          |               |
|--------------|----------|---------------|
| COURSE       | DISTANCE | BEARING       |
| 58-2570      | 973.89'  | S 85°43'50" W |
| 2570-2538    | 116.63'  | S 05°01'12" E |
| 2538-2134    | 57.13'   | S 05°01'12" E |
| 2134-2135    | 50.00'   | S 84°58'50" W |
| 2135-2537    | 53.57'   | N 05°01'10" W |
| 2537-58      | 50.13'   | N 80°54'07" E |

## PARCEL 23

T.L.E. STA. 125+62 LT.

| COORDINATES  |         |          |
|--------------|---------|----------|
| POINT NUMBER | N       | E        |
| 58           | 9481.64 | 24790.90 |
| 2569         | 9433.33 | 24143.80 |
| 2567         | 9508.27 | 24137.53 |
| 2564         | 9533.18 | 24135.45 |
| 2565         | 9524.68 | 24035.55 |
| 2556         | 9499.77 | 24037.71 |

| COURSE TABLE |          |               |
|--------------|----------|---------------|
| COURSE       | DISTANCE | BEARING       |
| 58-2569      | 648.90'  | S 85°43'50" W |
| 2569-2567    | 75.19'   | N 04°46'42" W |
| 2567-2564    | 25.00'   | N 04°46'42" W |
| 2564-2565    | 100.26'  | S 85°08'18" W |
| 2565-2556    | 25.00'   | S 04°56'42" E |
| 2556-58      | 100.19'  | N 85°08'18" E |

## PARCELS 5-17 AND 32

| CURVE TABLE |               |         |         |           |         |          |           |          |         |          |
|-------------|---------------|---------|---------|-----------|---------|----------|-----------|----------|---------|----------|
| CURVE       | L.C.B.        | L.C.    | L.      | R.        | P.C.    |          | RADIUS    |          | P.T.    |          |
|             |               |         |         |           | N       | E        | N         | E        | N       | E        |
| C10         | N 87°42'07" W | 288.29' | 288.36' | 3874.76'  | 9492.58 | 19818.58 | 5629.40   | 19519.29 | 9504.14 | 19530.52 |
| C11         | N 87°33'41" W | 262.32' | 262.37' | 3774.76'  | 9392.88 | 19810.85 | 5629.40   | 19519.29 | 9404.04 | 19548.77 |
| C12         | N 89°24'33" W | 376.93' | 377.21' | 2814.78'  | 9326.66 | 22222.37 | 12136.91  | 22062.87 | 9330.54 | 21845.45 |
| C13         | S 89°42'19" W | 480.16' | 480.71' | 2914.78'  | 9233.31 | 22317.89 | 12136.91  | 22062.87 | 9230.84 | 21837.73 |
| C14         | S 85°14'49" W | 320.12' | 320.12' | 34439.34' | 9522.43 | 24312.29 | -24811.37 | 27006.50 | 9495.90 | 23993.27 |
| C15         | S 85°29'49" W | 617.53' | 617.54' | 34264.34' | 9370.06 | 24624.20 | -24811.37 | 27006.50 | 9321.57 | 24008.58 |
| C16         | S 86°41'43" W | 417.62' | 417.62' | 34294.34' | 9437.35 | 25238.13 | -24811.37 | 27006.50 | 9413.28 | 24821.21 |

REVISION DATE  
12-21-2001

DATE

GRID FACTOR

SCALE, FEET

0

HWY: C.T.H. B

COUNTY: FOREST

CONSTRUCTION PROJECT NUMBER 9329-02-70

STATE R/W PROJECT NUMBER 9329-02-00

PS&E SHEET NO: 4.

PLAT SHEET NO: 4. 10

E

#DCN NA

DATE OF PLOT = 12/20/01

#PLOT NA

PEN TABLE = level.tbl

#USER


#SCALE

WISDOT/CADDs SHEET 75

GB2  
 PEN TABLE = level.tbl  
 DATE OF PLOT = 12/20/01  
 DESIGN FILE IS I:\44030\DON\RW4CD.dgn  
 DON LEVELS ON = 1-63  
 LEVELS ON = 1,2,3,4,5,6,7,8,9,10,11,12,13,14,15,16,17,18,19,20,21,22,23,24,25,26,27,28,29,30,31,32,33,34,35,36,37,38,39,40,41,42,43,44,45,46,47,48,49,50,51,52,53,54,55,56,57,58,59,60,61,62,63

GB2  
PEN TABLE = \plot\laser\mv80pp.tbl  
DATE OF PLOT = 12/20/01  
DESIGN FILE IS 1:440301DGN#RW5.DGN  
DGN LEVELS ON = 1-63

LEVELS ON = 1, 2, 3, 4, 5, 6, 7, 8, 9, 10, 11, 12, 13, 14, 15, 16, 17, 18, 19, 20, 21, 22, 23, 24, 25, 26, 27, 28, 29, 30, 31, 32, 33, 34, 35, 36, 37, 38, 39, 40, 41, 42, 43, 44, 45, 46, 47, 48, 49, 50, 51, 52, 53, 54, 55, 56, 57, 58, 59, 60, 61, 62, 63

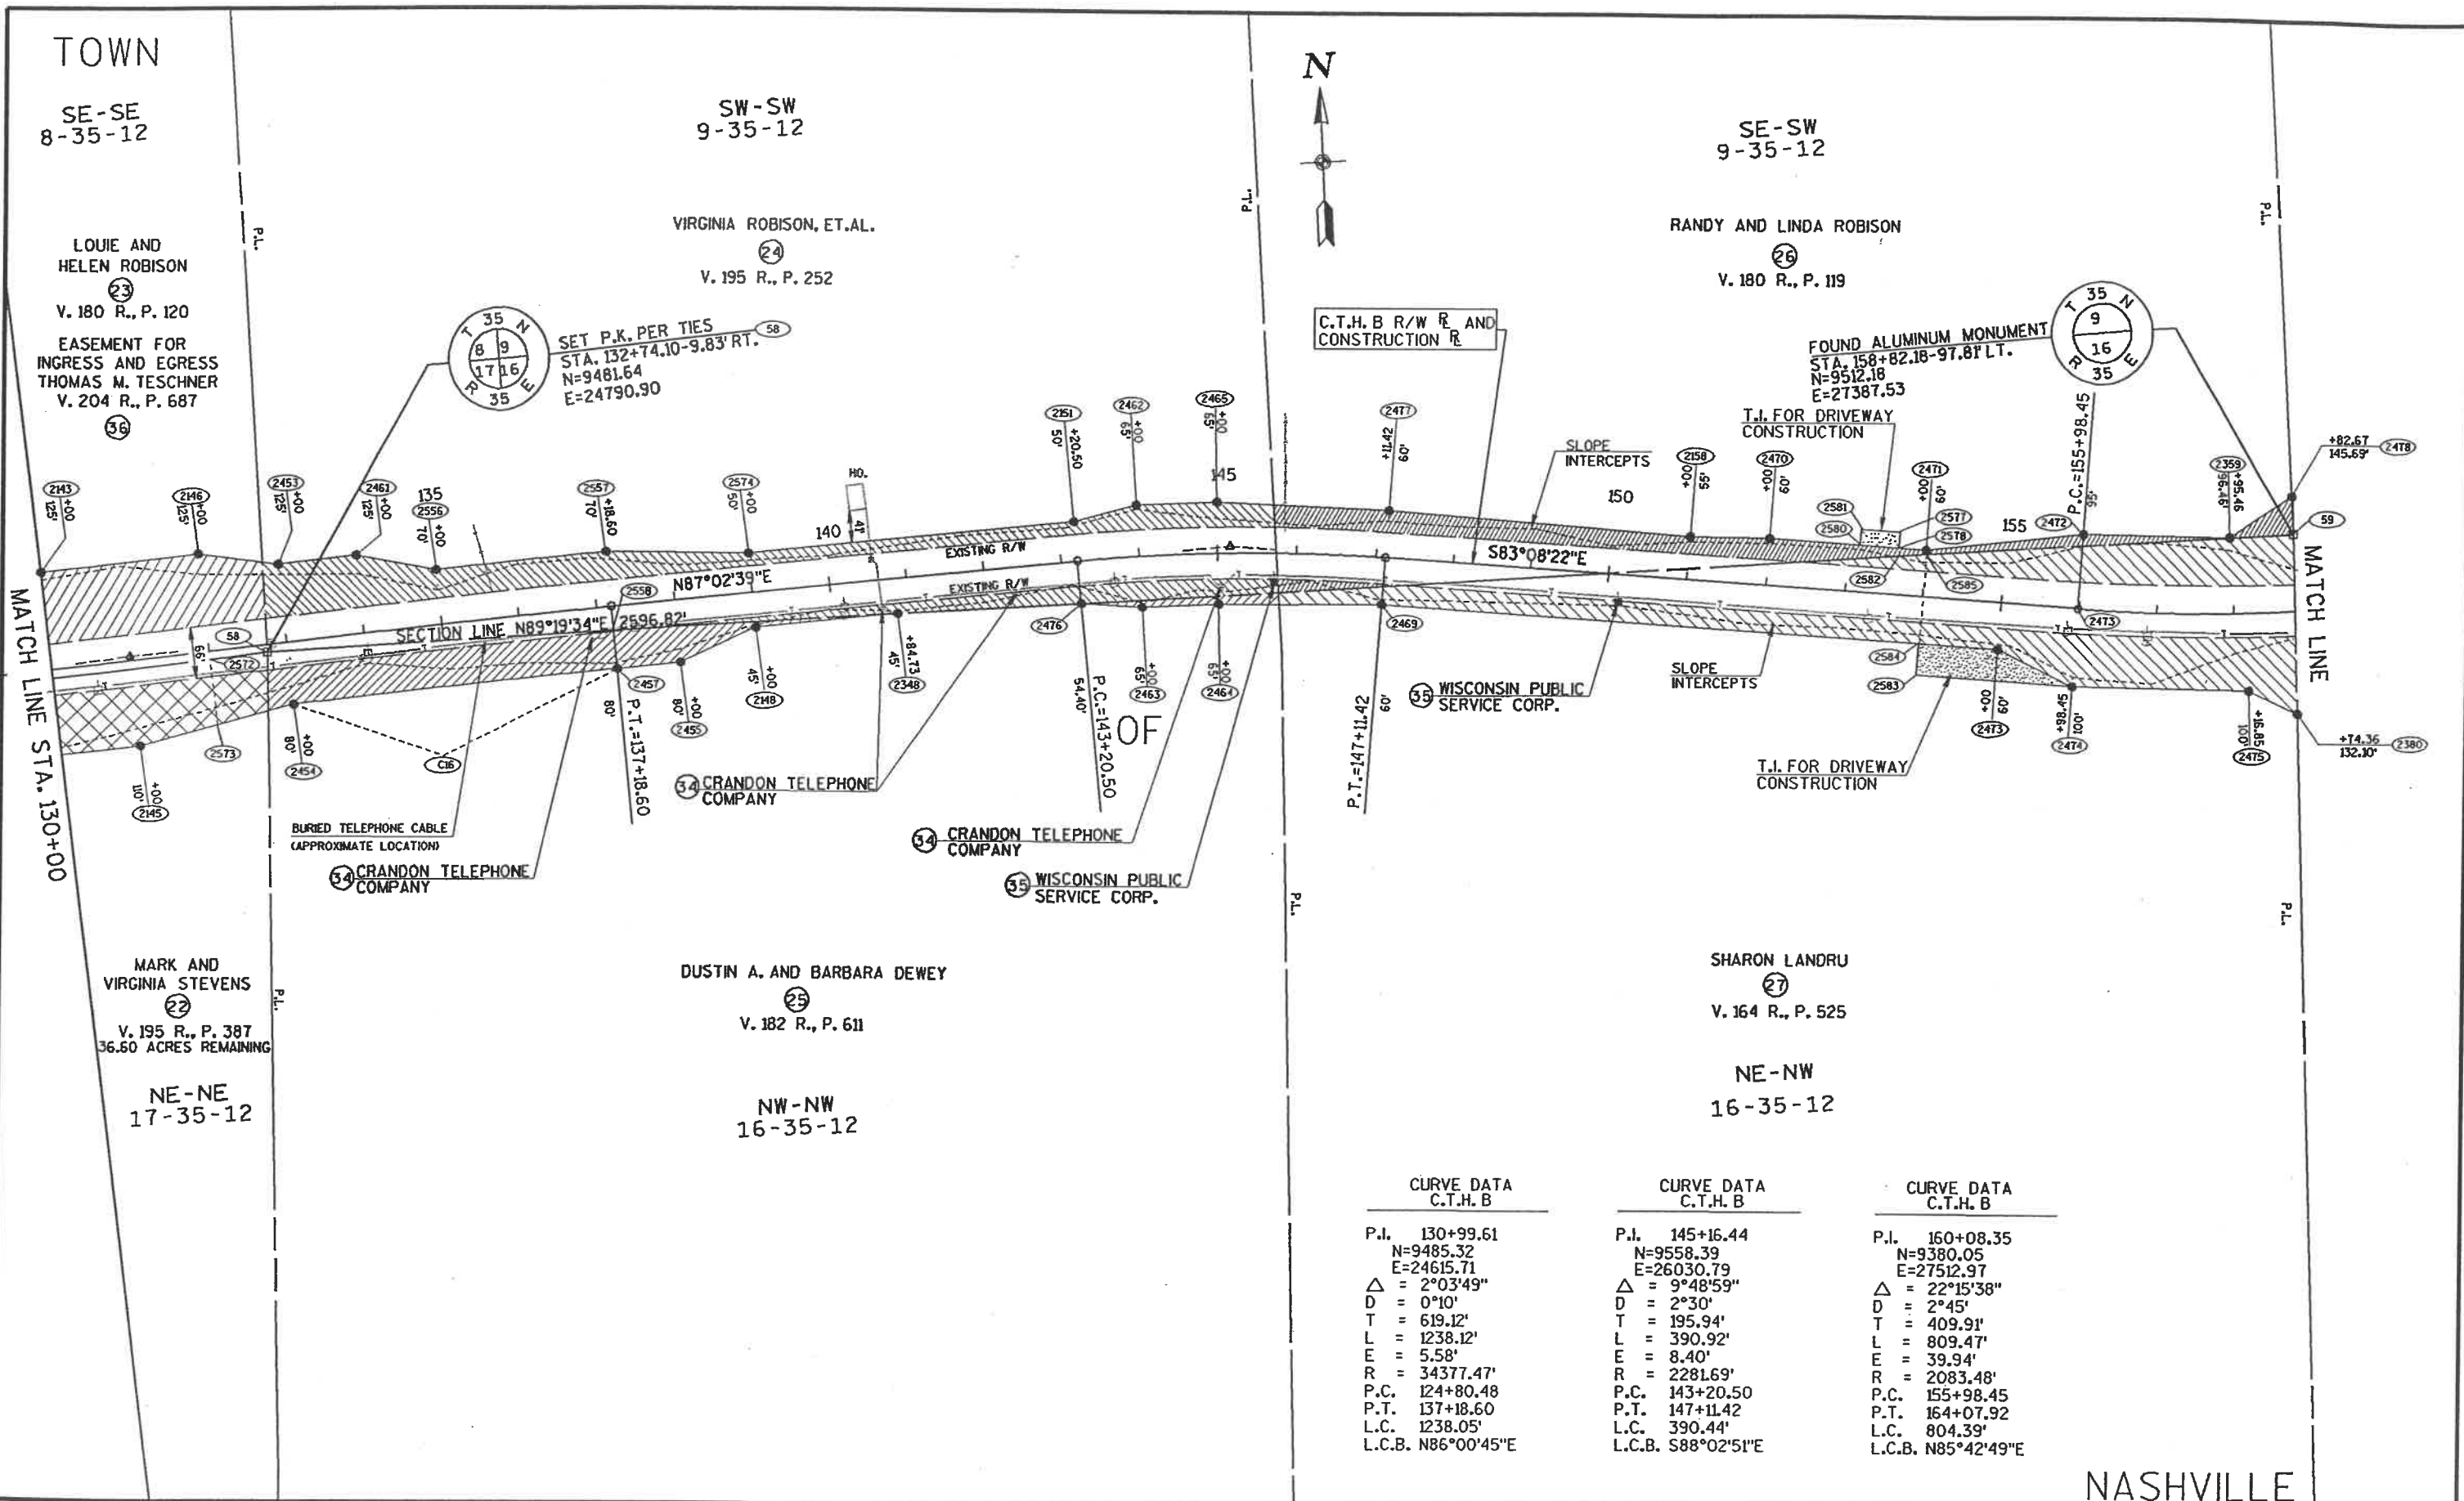

REVISION DATE  
12-21-2001

DATE

SCALE, FEET

HWY: C.T.H.B

CONSTRUCTION PROJECT NUMBER 9329-02-70

PS&E SHEET NO: 4.

GRID FACTOR

0 100 200

COUNTY: FOREST

STATE R/W PROJECT NUMBER 9329-02-00

PLAT SHEET NO: 4. 11

#DGN NA

DATE OF PLOT = 12/20/01

#PLOT NA

PEN TABLE = \plot\laser\mv80pp.tbl

#USER

#SCALE

WISDOT/CADOS SHEET 75



```

GB2
PEN TABLE = level.tbl
DATE OF PLOT = 12/20/01
DESIGN FILE IS I:\440310\DCDN\RW5CD.dgn
DGN LEVELS ON = 1-63

LEVELS ON = 1,2,3,4,5,6,7,8,9,10,11,12,13,14,15,16,17,18,19,20,21,22,23,24,25,26,27,28,29,30,31,32,33,34,35,36,37,38,39,40,41,42,43,44,45,46,47,48,49,50,51,52,53,54,55,56,57,58,59,60,61,62,63

```

PARCELS 21 AND 22

| COORDINATES  |         |          |
|--------------|---------|----------|
| POINT NUMBER | N       | E        |
| 57           | 9273.38 | 22001.23 |
| 58           | 9481.64 | 24790.90 |
| 2558         | 9486.87 | 25235.58 |
| 2557         | 9587.15 | 25230.40 |
| 2556         | 9575.16 | 25011.69 |
| 2461         | 9599.16 | 24909.84 |
| 2453         | 9592.91 | 24809.74 |
| 2146         | 9611.32 | 24708.00 |
| 2143         | 9597.36 | 24507.75 |
| PC C14       | 9522.43 | 24312.29 |
| PT C14       | 9495.90 | 23993.27 |
| 2459         | 9524.94 | 23809.54 |
| 2458         | 9507.44 | 23610.31 |
| 2445         | 9445.11 | 23415.02 |
| 2447         | 9418.87 | 23116.17 |
| 2442         | 9386.42 | 22918.25 |
| 2124         | 9368.93 | 22719.01 |
| 2123         | 9385.08 | 22617.21 |
| 2125         | 9357.83 | 22306.95 |
| PC C12       | 9326.66 | 22222.37 |
| PT C12       | 9330.54 | 21845.45 |
| 2553         | 9284.08 | 21841.86 |

| COURSE TABLE  |          |               |
|---------------|----------|---------------|
| COURSE        | DISTANCE | BEARING       |
| 57-58         | 2797.43' | N 85°43'50" E |
| 58-2558       | 444.71'  | N 89°19'34" E |
| 2558-2557     | 100.41'  | N 02°57'21" W |
| 2557-2556     | 219.04'  | S 86°51'43" W |
| 2556-2461     | 104.64'  | N 76°44'35" W |
| 2461-2453     | 100.29'  | S 86°25'48" W |
| 2453-2146     | 103.40'  | N 79°44'40" W |
| 2146-2143     | 200.73'  | S 86°00'48" W |
| 2143-PC C14   | 209.34'  | S 69°01'27" W |
| PC C14-PT C14 | 320.12'  | S 85°14'49" W |
| PT C14-2459   | 186.01'  | N 81°01'08" W |
| 2459-2458     | 200.00'  | S 84°58'50" W |
| 2458-2445     | 205.00'  | S 72°18'01" W |
| 2445-2447     | 300.00'  | S 84°58'50" W |
| 2447-2442     | 200.56'  | S 80°41'29" W |
| 2442-2124     | 200.00'  | S 84°58'50" W |
| 2124-2123     | 103.08'  | N 80°58'59" W |
| 2123-2125     | 311.45'  | S 84°58'50" W |
| 2125-PC C12   | 90.15'   | S 69°46'05" W |
| PC C12-PT C12 | 376.93'  | N 89°24'33" W |
| PT C12-2553   | 46.60'   | S 04°25'48" W |
| 2553-57       | 159.73'  | S 86°09'24" W |

| COORDINATES  |         |          |
|--------------|---------|----------|
| POINT NUMBER | N       | E        |
| 57           | 9273.38 | 22001.23 |
| 58           | 9481.64 | 24790.90 |
| 2558         | 9486.87 | 25235.58 |
| PC C16       | 9437.35 | 25238.13 |
| PT C16       | 9413.28 | 24821.21 |
| PC C15       | 9370.06 | 24624.20 |
| PT C15       | 9321.57 | 24008.58 |
| 2450         | 9277.11 | 23730.93 |
| 2449         | 9259.61 | 23531.69 |
| 2444         | 9299.33 | 23126.67 |
| 2122         | 9238.08 | 22429.35 |
| PC C13       | 9233.31 | 22317.89 |
| PT C13       | 9230.84 | 21837.73 |
| 2553         | 9284.08 | 21841.86 |

| COURSE TABLE  |          |               |
|---------------|----------|---------------|
| COURSE        | DISTANCE | BEARING       |
| 57-58         | 2797.43' | N 85°43'50" E |
| 58-2558       | 444.71'  | N 89°19'34" E |
| 2558-PC C16   | 49.59'   | S 02°57'21" E |
| PC C16-PT C16 | 417.62'  | S 86°41'43" W |
| PT C16-PC C15 | 201.69'  | S 77°37'32" W |
| PC C15-PT C15 | 617.53'  | S 85°29'49" W |
| PT C15-2450   | 281.19'  | S 80°54'08" W |
| 2450-2449     | 200.00'  | S 84°58'50" W |
| 2449-2444     | 406.97'  | N 84°23'59" W |
| 2444-2122     | 700.00'  | S 84°58'50" W |
| 2122-PC C13   | 111.56'  | S 87°32'57" W |
| PC C13-PT C13 | 480.16'  | S 89°42'19" W |
| PT C13-2553   | 53.40'   | N 04°25'48" E |
| 2553-57       | 159.73'  | S 86°09'24" E |

PARCELS 25 AND 27

| COORDINATES  |         |          |
|--------------|---------|----------|
| POINT NUMBER | N       | E        |
| 58           | 9481.64 | 24790.90 |
| 59           | 9512.18 | 27387.53 |
| 2478         | 9560.06 | 27837.20 |
| 2359         | 9511.21 | 27304.95 |
| 2472         | 9523.34 | 27117.35 |
| 2471         | 9512.30 | 26916.14 |
| 2470         | 9536.19 | 26717.58 |
| 2158         | 9543.17 | 26617.69 |
| 2477         | 9594.55 | 26232.50 |
| 2465         | 9615.46 | 26016.31 |
| 2462         | 9615.99 | 25913.47 |
| 2151         | 9598.21 | 25832.53 |
| 2574         | 9576.53 | 25412.59 |
| 2557         | 9587.15 | 25230.40 |
| 2556         | 9575.16 | 25011.69 |
| 2461         | 9599.16 | 24909.84 |
| 2453         | 9592.91 | 24809.74 |
| 2146         | 9611.32 | 24708.00 |
| 2572         | 9476.13 | 24717.02 |

| COURSE TABLE |          |               |
|--------------|----------|---------------|
| COURSE       | DISTANCE | BEARING       |
| 58-59        | 2596.82' | N 89°19'34" E |
| 59-2478      | 47.88'   | N 00°23'47" W |
| 2478-2359    | 95.66'   | S 59°17'37" W |
| 2359-2472    | 187.99'  | N 86°18'05" W |
| 2472-2471    | 201.51'  | S 86°51'30" W |
| 2471-2470    | 200.00'  | N 83°08'22" W |
| 2470-2158    | 100.12'  | N 86°00'06" W |
| 2158-2477    | 388.61'  | N 82°24'08" W |
| 2477-2465    | 217.19'  | N 84°28'34" W |
| 2465-2562    | 102.84'  | N 89°42'14" W |
| 2562-2151    | 82.87'   | S 77°36'54" W |
| 2151-2574    | 420.50'  | S 87°02'39" W |
| 2574-2557    | 182.50'  | N 86°39'51" W |
| 2557-2556    | 219.04'  | S 86°51'43" W |
| 2556-2461    | 104.64'  | N 76°44'35" W |
| 2461-2453    | 100.29'  | S 86°25'48" W |
| 2453-2146    | 103.40'  | N 79°44'40" W |
| 2146-2572    | 135.49'  | S 03°49'08" E |
| 2572-58      | 74.08'   | N 85°43'50" E |

| COORDINATES  |         |          |
|--------------|---------|----------|
| POINT NUMBER | N       | E        |
| 58           | 9481.64 | 24790.90 |
| 59           | 9512.18 | 27387.53 |
| 2380         | 9282.17 | 27383.00 |
| 2475         | 9314.34 | 27322.32 |
| 2474         | 9329.74 | 27094.06 |
| 2473         | 9381.21 | 27001.09 |
| 2469         | 9475.41 | 26218.16 |
| 2464         | 9485.50 | 26012.79 |
| 2463         | 9486.01 | 25915.65 |
| 2476         | 9493.96 | 25837.92 |
| 2348         | 9491.18 | 25601.97 |
| 2148         | 9481.66 | 25417.49 |
| 2455         | 9441.55 | 25319.43 |
| PC C16       | 9437.35 | 25238.13 |
| PT C16       | 9413.28 | 24821.21 |
| 2573         | 9391.66 | 24722.66 |
| 2572         | 9476.13 | 24717.02 |

| COURSE TABLE  |          |               |
|---------------|----------|---------------|
| COURSE        | DISTANCE | BEARING       |
| 58-59         | 2596.82' | N 89°19'34" E |
| 59-2380       | 230.05'  | S 01°07'47" W |
| 2380-2475     | 68.68'   | N 62°04'14" W |
| 2475-2474     | 228.78'  | N 86°08'33" W |
| 2474-2473     | 106.26'  | N 61°01'36" W |
| 2473-2469     | 788.58'  | N 83°08'22" W |
| 2469-2464     | 205.62'  | N 87°11'09" W |
| 2464-2463     | 97.14'   | N 89°42'14" W |
| 2463-2476     | 78.14'   | N 84°09'32" W |
| 2476-2348     | 235.96'  | S 89°19'34" W |
| 2348-2148     | 184.73'  | S 87°02'39" W |
| 2148-2455     | 105.95'  | S 67°45'15" W |
| 2455-PC C16   | 81.40'   | S 87°02'39" W |
| PC C16-PT C16 | 417.62'  | S 86°41'43" W |
| PT C16-2573   | 100.89'  | S 77°37'31" W |
| 2573-2572     | 84.66'   | N 03°49'08" W |
| 2572-58       | 74.08'   | N 85°43'50" E |

PARCEL 27  
T.L.E. STA. 155+00 RT.

| COORDINATES  |         |          |
|--------------|---------|----------|
| POINT NUMBER | N       | E        |
| 59           | 9512.18 | 27387.53 |
| 2582         | 9506.22 | 26880.16 |
| 2578         | 9516.48 | 26881.39 |
| 2577         | 9536.33 | 26883.78 |
| 2581         | 9542.31 | 26834.14 |
| 2580         | 9522.45 | 26831.75 |

| COURSE TABLE |          |               |
|--------------|----------|---------------|
| COURSE       | DISTANCE | BEARING       |
| 59-2582      | 507.41'  | S 89°19'34" W |
| 2582-2578    | 10.33'   | N 06°51'38" E |
| 2578-2577    | 20.00'   | N 06°51'38" E |
| 2577-2581    | 50.00'   | N 83°08'22" W |
| 2581-2580    | 20.00'   | S 06°51'38" W |
| 2580-2578    | 50.00'   | S 83°08'22" E |

| COORDINATES  |         |          |
|--------------|---------|----------|
| POINT NUMBER | N       | E        |
| 59           | 9512.18 | 27387.53 |
| 2585         | 9506.63 | 26915.46 |
| 2584         | 9393.15 | 26901.80 |
| 2583         | 9353.44 | 26897.02 |
| 2474         | 9329.74 | 27094.06 |
| 2473         | 9381.21 | 27001.09 |

| COURSE TABLE |          |               |
|--------------|----------|---------------|
| COURSE       | DISTANCE | BEARING       |
| 59-2585      | 472.10'  | S 89°19'34" W |
| 2585-2584    | 114.29'  | S 06°51'47" W |
| 2584-2583    | 40.00'   | S 06°51'47" W |
| 2583-2474    | 198.45'  | S 83°08'21" E |
| 2474-2473    | 106.26'  | N 61°01'36" W |
| 2473-2584    | 100.00'  | N 83°08'22" W |

## CURVE TABLE

| CURVE TABLE |               |         |         |           |         |          |           |          |         |          |
|-------------|---------------|---------|---------|-----------|---------|----------|-----------|----------|---------|----------|
| CURVE       | L.C.B.        | L.C.    | L.      | R.        | P.C.    |          | RADIUS    |          | P.T.    |          |
|             |               |         |         |           | N       | E        | N         | E        | N       | E        |
| C12         | N 89°24'33" W | 376.93' | 377.21' | 2814.78'  | 9326.66 | 2222.37  | 12136.91  | 22062.87 | 9330.54 | 21845.45 |
| C13         | S 89°42'19" W | 480.16' | 480.71' | 2914.78'  | 9233.31 | 22317.89 | 12136.91  | 22062.87 | 9230.84 | 21837.73 |
| C14         | S 85°14'49" W | 320.12' | 320.12' | 34439.34' | 9522.43 | 24312.29 | -24811.37 | 27006.50 | 9495.90 | 23993.27 |
| C15         | S 85°29'49" W | 617.53' | 617.54' | 34264.34' | 9370.06 | 24624.20 | -24811.37 | 27006.50 | 9321.57 | 24008.58 |
| C16         | S 86°41'43" W | 417.62' | 417.62' | 34294.34' | 9437.35 | 25238.13 | -24811.37 | 27006.50 | 9413.28 | 24821.21 |

**REVISION DATE**  
12-20-2001

DATE:

**GRID FACTOR**

SCALE, FEET

0

HWY: C.T.H. B

COUNTY: FOREST


CONSTRUCTION PROJECT NUMBER 9329-02-70

STATE R/W PROJECT NUMBER 9329-02-00PS&E SHEET NO: 4.PLAT SHEET NO: 4. 12

E



LEVELS ON = 1, 2, 3, 4, 5, 6, 7, 8, 9, 10, 11, 12, 13, 14, 15, 16, 17, 18, 19, 20, 21, 22, 23, 24, 25, 26, 27, 28, 29, 30, 31, 32, 33, 34, 35, 36, 37, 38, 39, 40, 41, 42, 43, 44, 45, 46, 47, 48, 49, 50, 51, 52, 53, 54, 55, 56, 57, 58, 59, 60, 61, 62, 63

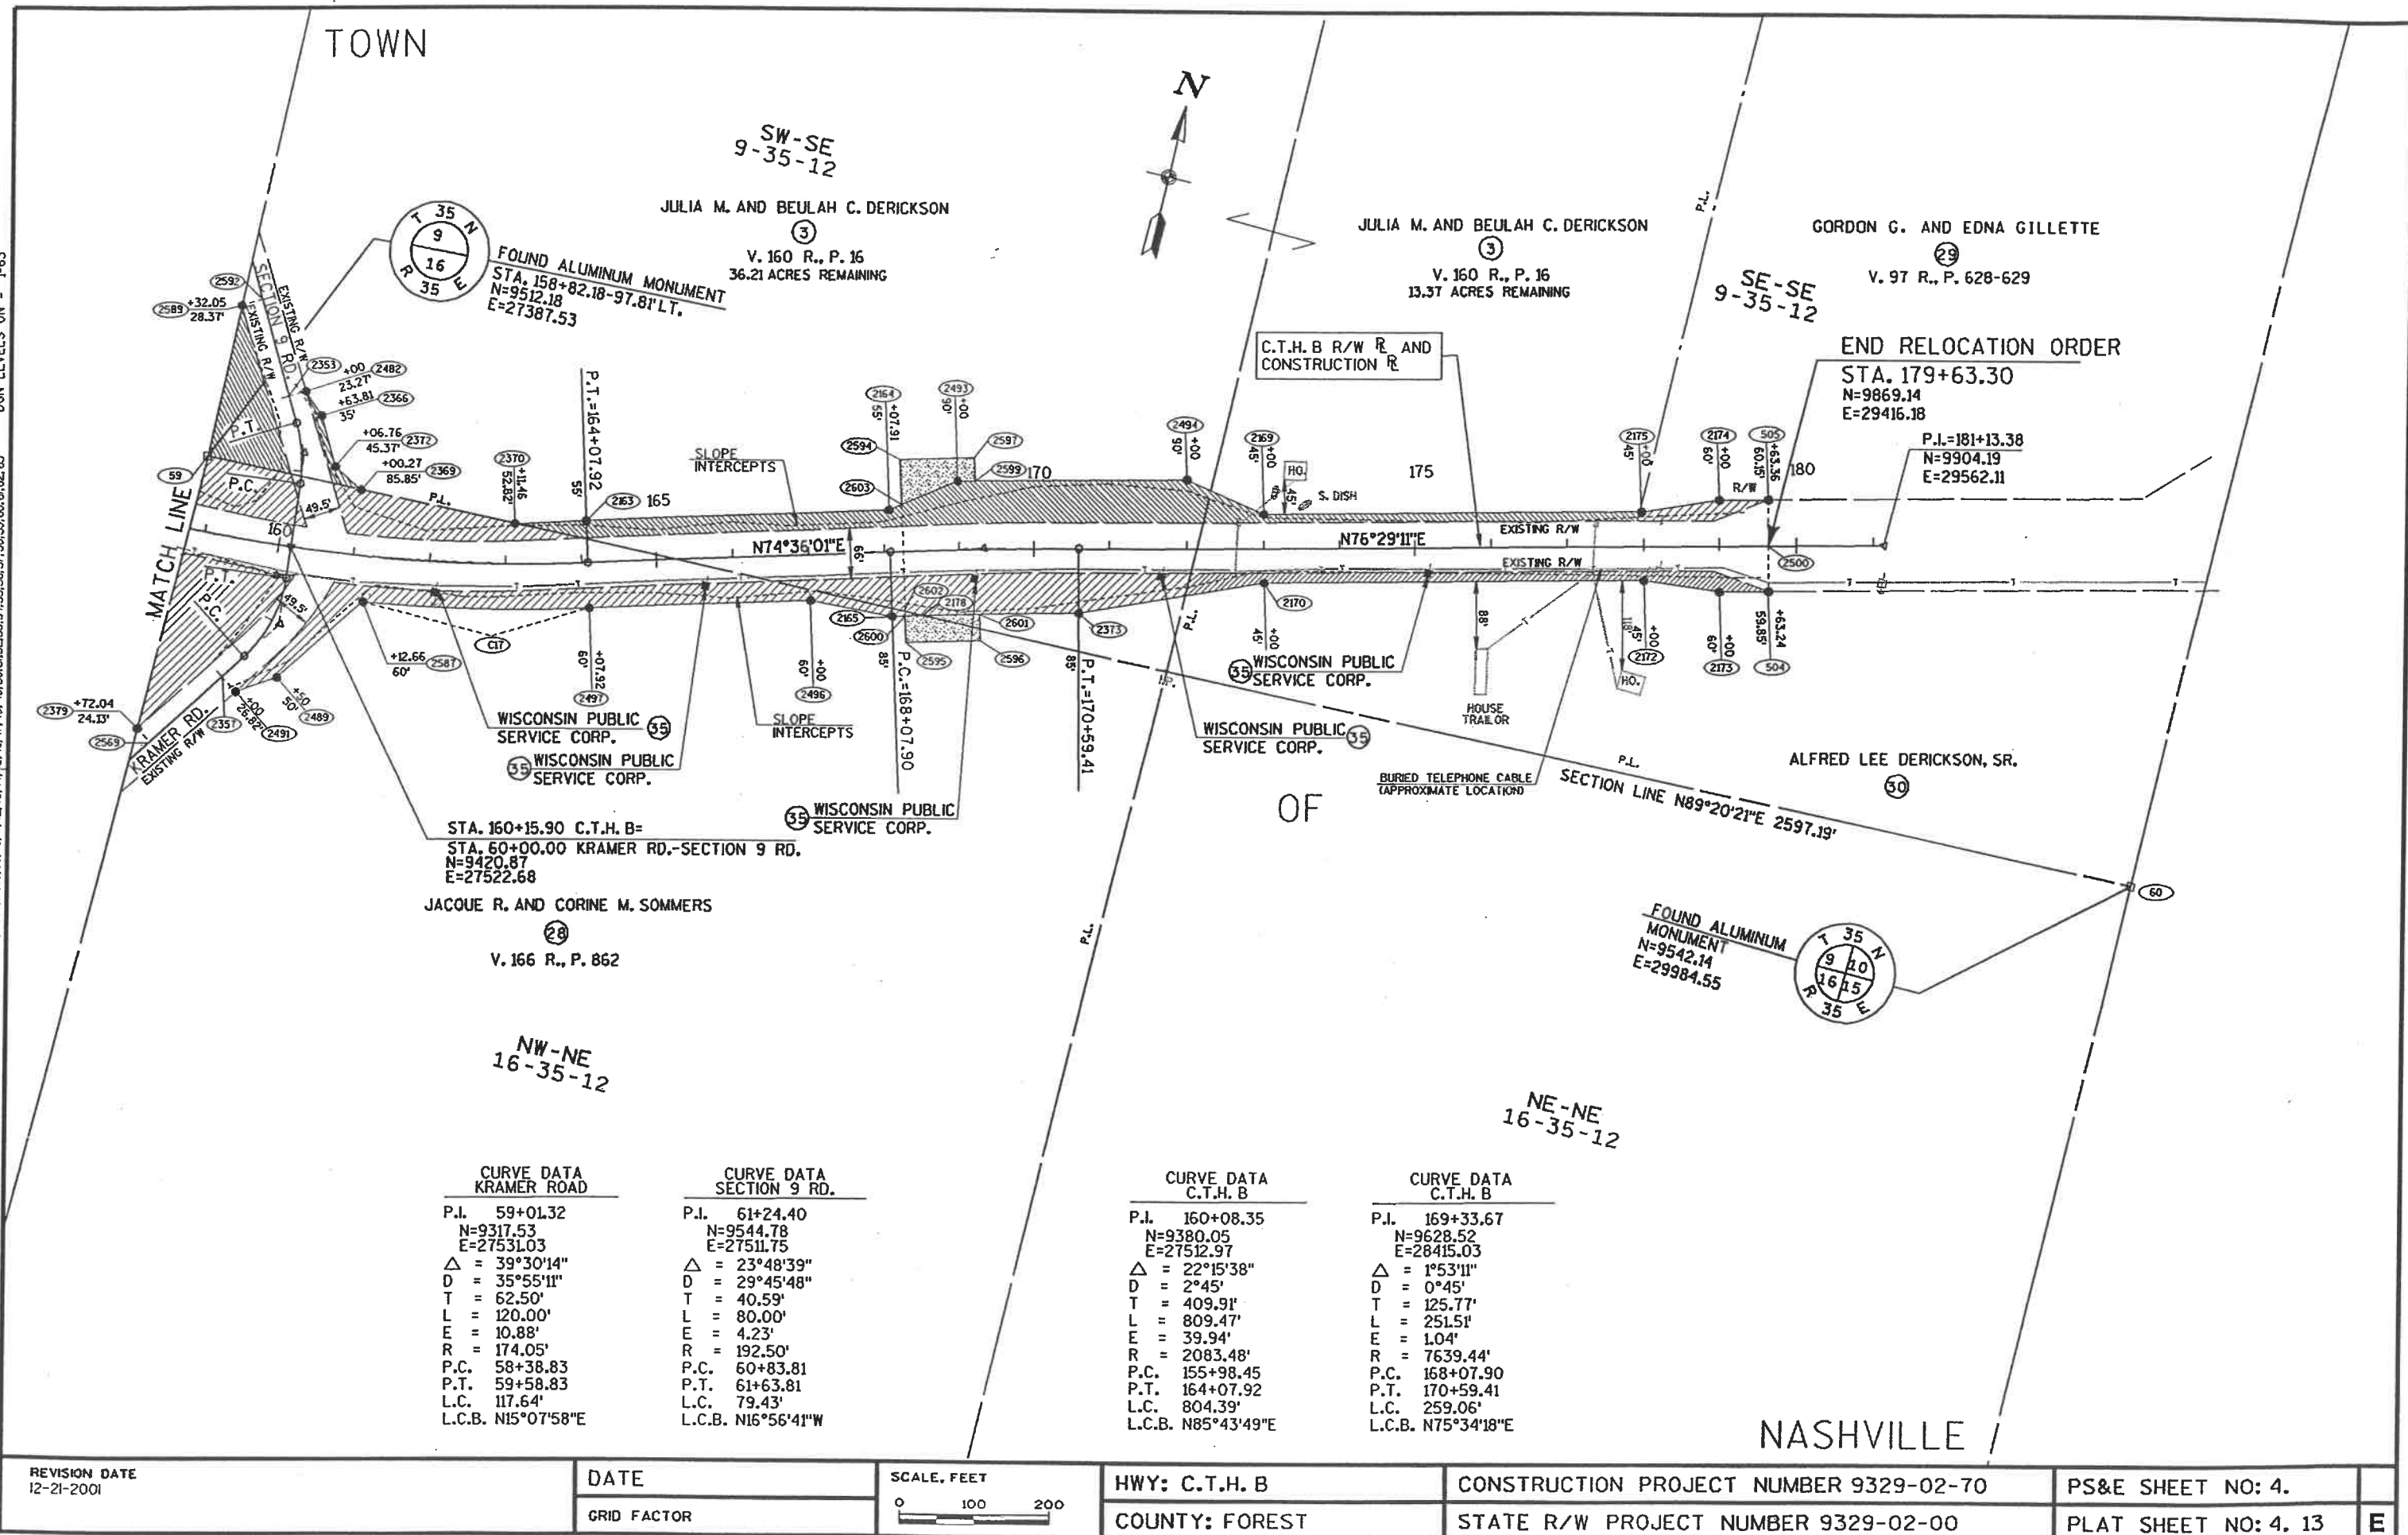

BEARINGS, DISTANCES AND COORDINATES FOR PLAT SHEET 4.13

PARCELS 3, 28, 29 AND 30

| COORDINATES  |         |          |
|--------------|---------|----------|
| POINT NUMBER | N       | E        |
| 59           | 9512.18 | 27387.53 |
| 2178         | 9523.35 | 28355.83 |
| 2373         | 9575.26 | 28557.18 |
| 2170         | 9670.37 | 28781.76 |
| 2172         | 9787.21 | 29267.92 |
| 2173         | 9795.99 | 29368.66 |
| 504          | 9810.92 | 29430.11 |
| 505          | 9927.62 | 29402.18 |
| 2174         | 9912.67 | 29340.61 |
| 2175         | 9874.72 | 29246.89 |
| 2169         | 9757.88 | 28760.73 |
| 2494         | 9778.27 | 28652.98 |
| 2493         | 9706.09 | 28359.87 |
| 2164         | 9648.15 | 28279.18 |
| 2163         | 9541.93 | 27892.55 |
| 2370         | 9516.97 | 27802.95 |
| 2369         | 9514.59 | 27596.24 |
| 2372         | 9536.37 | 27556.35 |
| 2366         | 9597.22 | 27522.82 |
| 2482         | 9623.26 | 27495.09 |
| 2353         | 9612.03 | 27474.71 |
| 2592         | 9727.69 | 27410.99 |
| 2586         | 9714.00 | 27386.14 |

| COURSE TABLE |          |               |
|--------------|----------|---------------|
| COURSE       | DISTANCE | BEARING       |
| 59-2178      | 968.36'  | N 89°20'21" E |
| 2178-2373    | 207.93'  | N 75°32'37" E |
| 2373-2170    | 243.89'  | N 67°02'49" E |
| 2170-2172    | 500.00'  | N 76°29'11" E |
| 2172-2173    | 101.12'  | N 85°01'02" E |
| 2173-504     | 63.24'   | N 76°21'06" E |
| 504-506      | 120.00'  | N 13°27'24" W |
| 506-2174     | 63.36'   | S 76°21'07" W |
| 2174-2175    | 101.12'  | S 67°57'21" W |
| 2175-2169    | 500.00'  | S 76°29'11" W |
| 2169-2494    | 109.66'  | N 79°17'09" W |
| 2494-2493    | 301.87'  | S 76°10'02" W |
| 2493-2164    | 99.34'   | S 54°19'00" W |
| 2164-2163    | 399.98'  | S 74°36'01" W |
| 2163-2370    | 93.98'   | S 74°36'01" W |
| 2370-2369    | 206.72'  | S 89°20'21" W |
| 2369-2372    | 45.45'   | N 61°22'12" W |
| 2372-2366    | 67.47'   | N 28°51'01" W |
| 2366-2482    | 38.04'   | N 46°48'39" W |
| 2482-2353    | 23.27'   | S 61°08'59" W |
| 2353-2592    | 132.05'  | N 28°51'01" W |
| 2592-2586    | 28.37'   | S 61°08'59" W |
| 2586-59      | 201.82'  | S 00°23'47" E |

PARCEL 28

| COORDINATES  |         |          |
|--------------|---------|----------|
| POINT NUMBER | N       | E        |
| 59           | 9512.18 | 27387.53 |
| 2178         | 9523.35 | 28355.83 |
| 2165         | 9513.17 | 28316.36 |
| 2496         | 9508.62 | 28205.69 |
| PC C17       | 9431.06 | 27924.09 |
| PT C17       | 9371.38 | 27626.51 |
| 2489         | 9249.73 | 27544.14 |
| 2491         | 9219.08 | 27495.08 |
| 2357         | 9234.42 | 27473.08 |
| 2383         | 9128.87 | 27400.42 |
| 2379         | 9143.23 | 27380.26 |

| COURSE TABLE  |          |               |
|---------------|----------|---------------|
| COURSE        | DISTANCE | BEARING       |
| 59-2178       | 968.36'  | N 89°20'21" E |
| 2178-2165     | 40.77'   | S 75°32'37" W |
| 2165-2496     | 110.76'  | S 87°38'41" W |
| 2496-PC C17   | 292.08'  | S 74°36'01" W |
| PC C17-PT C17 | 303.51'  | S 78°39'36" W |
| PT C17-2489   | 146.92'  | S 34°06'03" W |
| 2489-2491     | 57.85'   | S 58°00'46" W |
| 2491-2357     | 26.82'   | N 55°06'56" W |
| 2357-2383     | 128.15'  | S 34°32'37" W |
| 2383-2379     | 24.75'   | N 54°32'06" W |
| 2379-59       | 369.03'  | N 01°07'47" E |

PARCEL 3  
T.L.E. STA. 168+75 LT.

| COORDINATES  |         |          |
|--------------|---------|----------|
| POINT NUMBER | N       | E        |
| 59           | 9512.18 | 27387.53 |
| 2602         | 9523.07 | 28331.18 |
| 2603         | 9658.87 | 28294.10 |
| 2594         | 9715.41 | 28278.66 |
| 2597         | 9741.52 | 28376.82 |
| 2599         | 9712.14 | 28384.43 |
| 2493         | 9706.09 | 28359.87 |

| COURSE TABLE |          |               |
|--------------|----------|---------------|
| COURSE       | DISTANCE | BEARING       |
| 59-2602      | 943.71'  | N 89°20'21" E |
| 2602-2603    | 140.77'  | N 15°16'18" W |
| 2603-2594    | 58.61'   | N 15°16'18" W |
| 2594-2597    | 101.57'  | N 75°06'12" E |
| 2597-2599    | 30.35'   | S 14°31'18" E |
| 2599-2493    | 25.30'   | S 76°10'02" W |
| 2493-2603    | 80.97'   | S 54°19'00" W |

PARCEL 28  
T.L.E. STA. 168+75 RT.

| COORDINATES  |         |          |
|--------------|---------|----------|
| POINT NUMBER | N       | E        |
| 59           | 9512.18 | 27387.53 |
| 2178         | 9523.35 | 28355.83 |
| 2601         | 9542.08 | 28428.48 |
| 2596         | 9509.19 | 28437.00 |
| 2595         | 9483.88 | 28341.88 |
| 2600         | 9517.40 | 28355.63 |

| COURSE TABLE |          |               |
|--------------|----------|---------------|
| COURSE       | DISTANCE | BEARING       |
| 59-2178      | 968.36'  | N 89°20'21" E |
| 2178-2601    | 75.02'   | N 75°32'37" E |
| 2601-2596    | 33.98'   | S 14°31'18" E |
| 2596-2595    | 98.43'   | S 75°06'12" W |
| 2595-2600    | 34.74'   | N 15°16'18" W |
| 2600-2178    | 23.65'   | N 75°32'37" E |

PARCELS 3, 28, 29, 30

| CURVE TABLE |               |         |         |          |         |          |          |          |         |          |
|-------------|---------------|---------|---------|----------|---------|----------|----------|----------|---------|----------|
| CURVE       | L.C.B.        | L.C.    | L.      | R.       | P.C.    |          | RADIUS   |          | P.T.    |          |
|             |               |         |         |          | N       | E        | N        | E        | N       | E        |
| C12         | S 78°39'36" W | 303.51' | 303.76' | 2143.48' | 9431.06 | 27924.09 | 11497.59 | 27354.89 | 9371.38 | 27626.51 |

REVISION DATE  
12-21-2001

DATE

GRID FACTOR

SCALE, FEET



HWY: C.T.H. B

COUNTY: FOREST

CONSTRUCTION PROJECT NUMBER 9329-02-70

STATE R/W PROJECT NUMBER 9329-02-00

PS&E SHEET NO: 4.

PLAT SHEET NO: 4. 14

E

CB2  
PEN TABLE = level.tbl  
DATE OF PLOT = 12/20/01  
DESIGN FILE IS: I:\4403\04\DCN\RW6CD.dgn  
DGN LEVELS ON = 1-63  
LEVELS ON = 1,2,3,4,5,6,7,8,9,10,11,12,13,14,15,16,17,18,19,20,21,22,23,24,25,26,27,28,29,30,31,32,33,34,35,36,37,38,39,40,41,42,43,44,45,46,47,48,49,50,51,52,53,54,55,56,57,58,59,60,61,62,63