




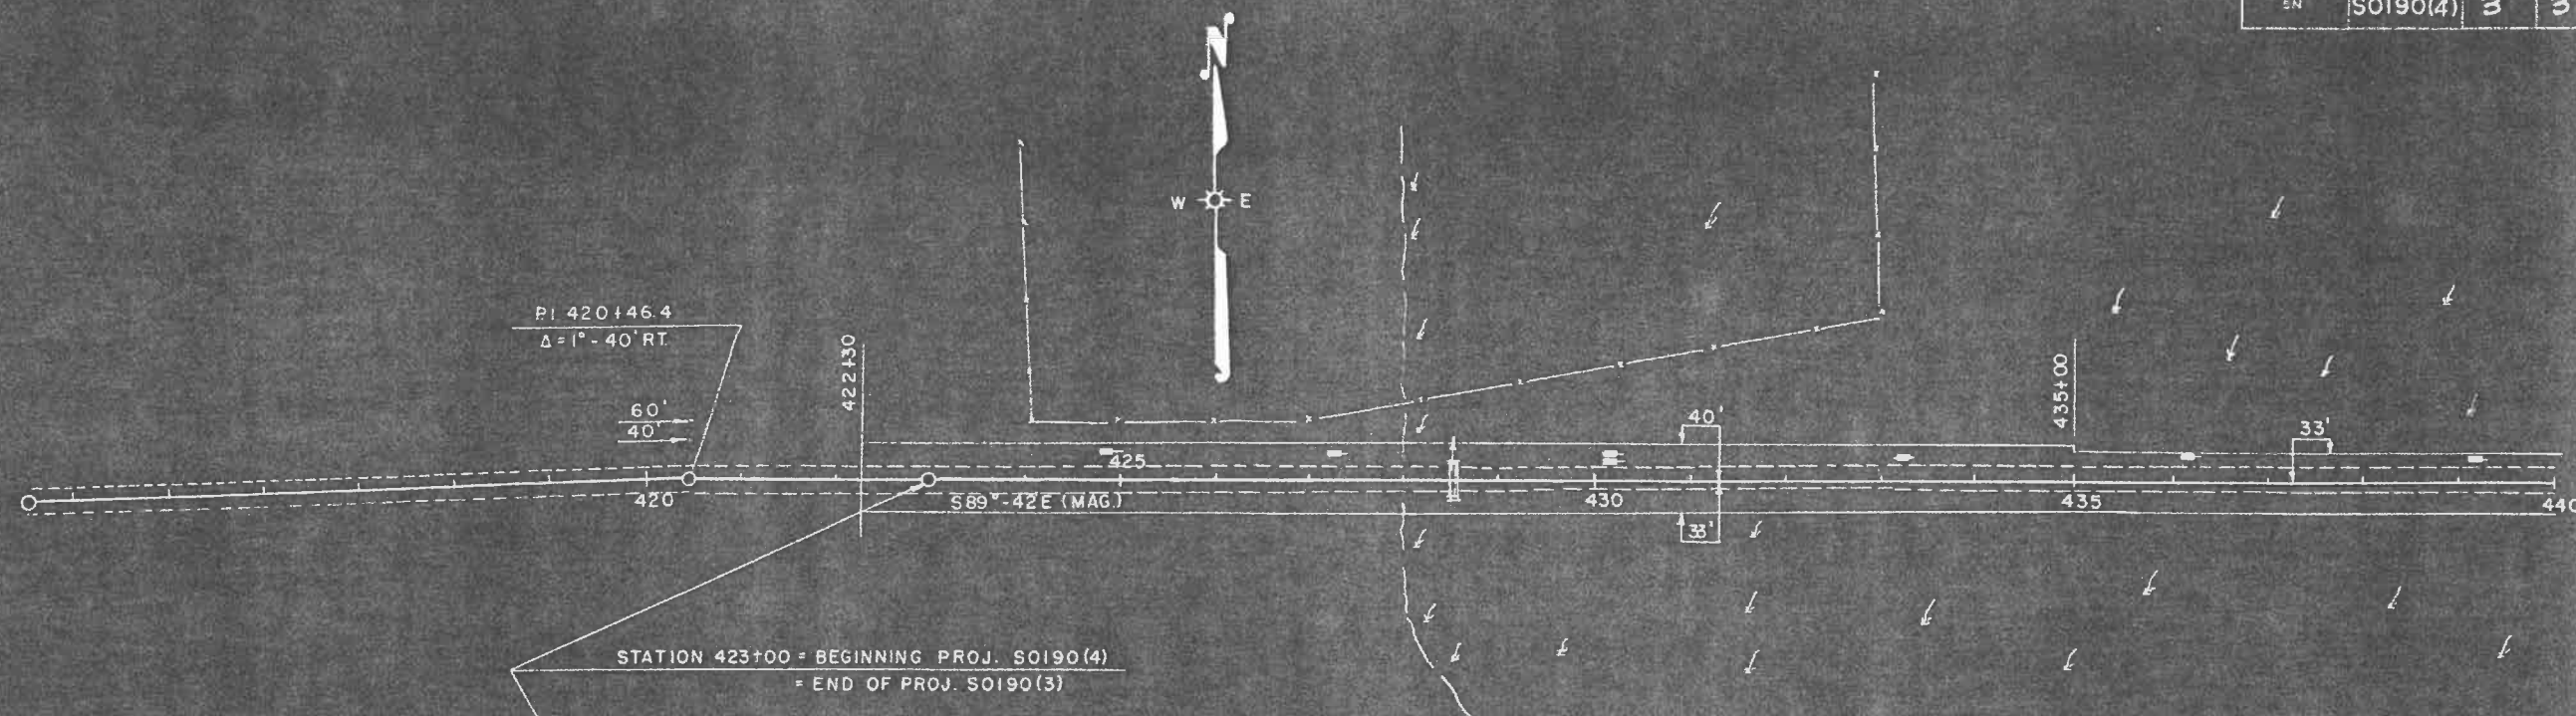

BENCH MARKS			
NO.	STATION	DESCRIPTION	ELEV.
39	421+10	SPK IN 9" POPLAR 60' LT.	71.03
40	430+60	SPK IN 10" POPLAR 70' LT.	69.78


NET LENGTH OF CENTERLINE STA. 423+00 TO STA. 440+00 = 1,700 LIN. FT.

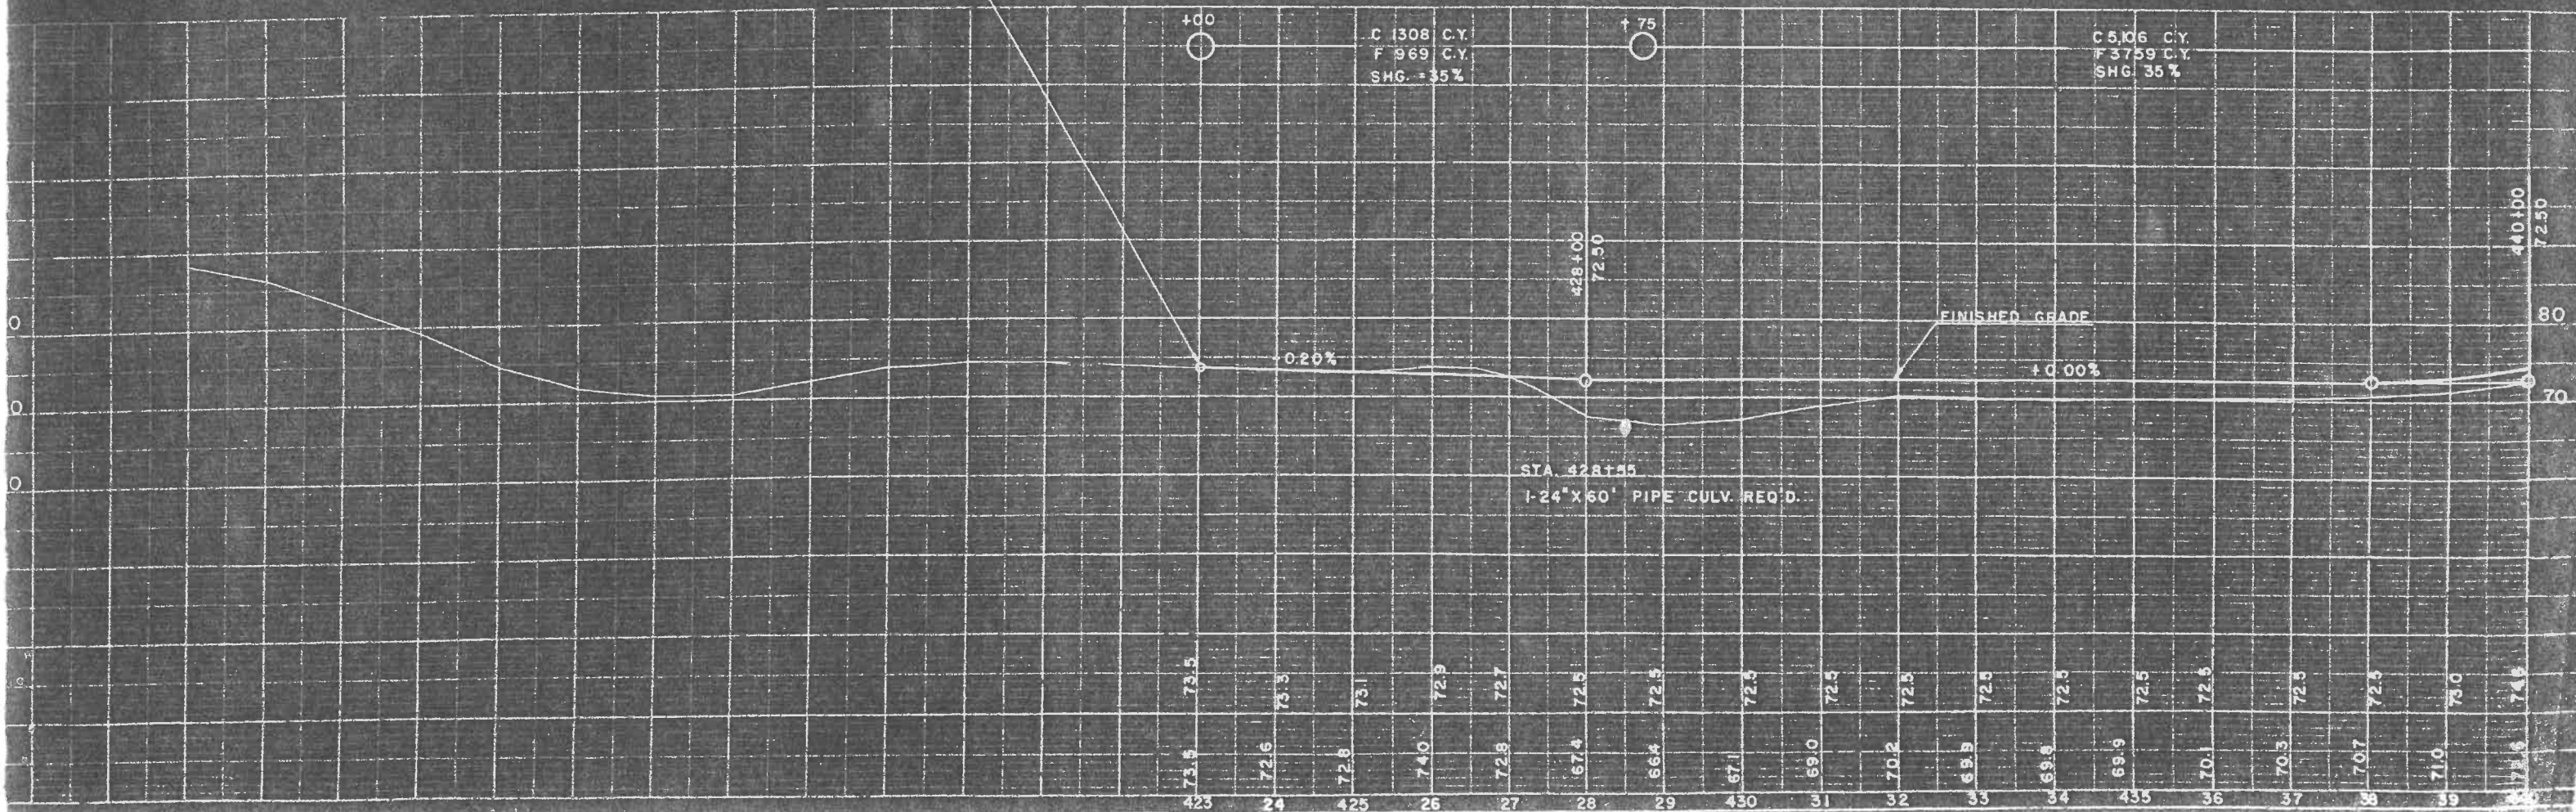


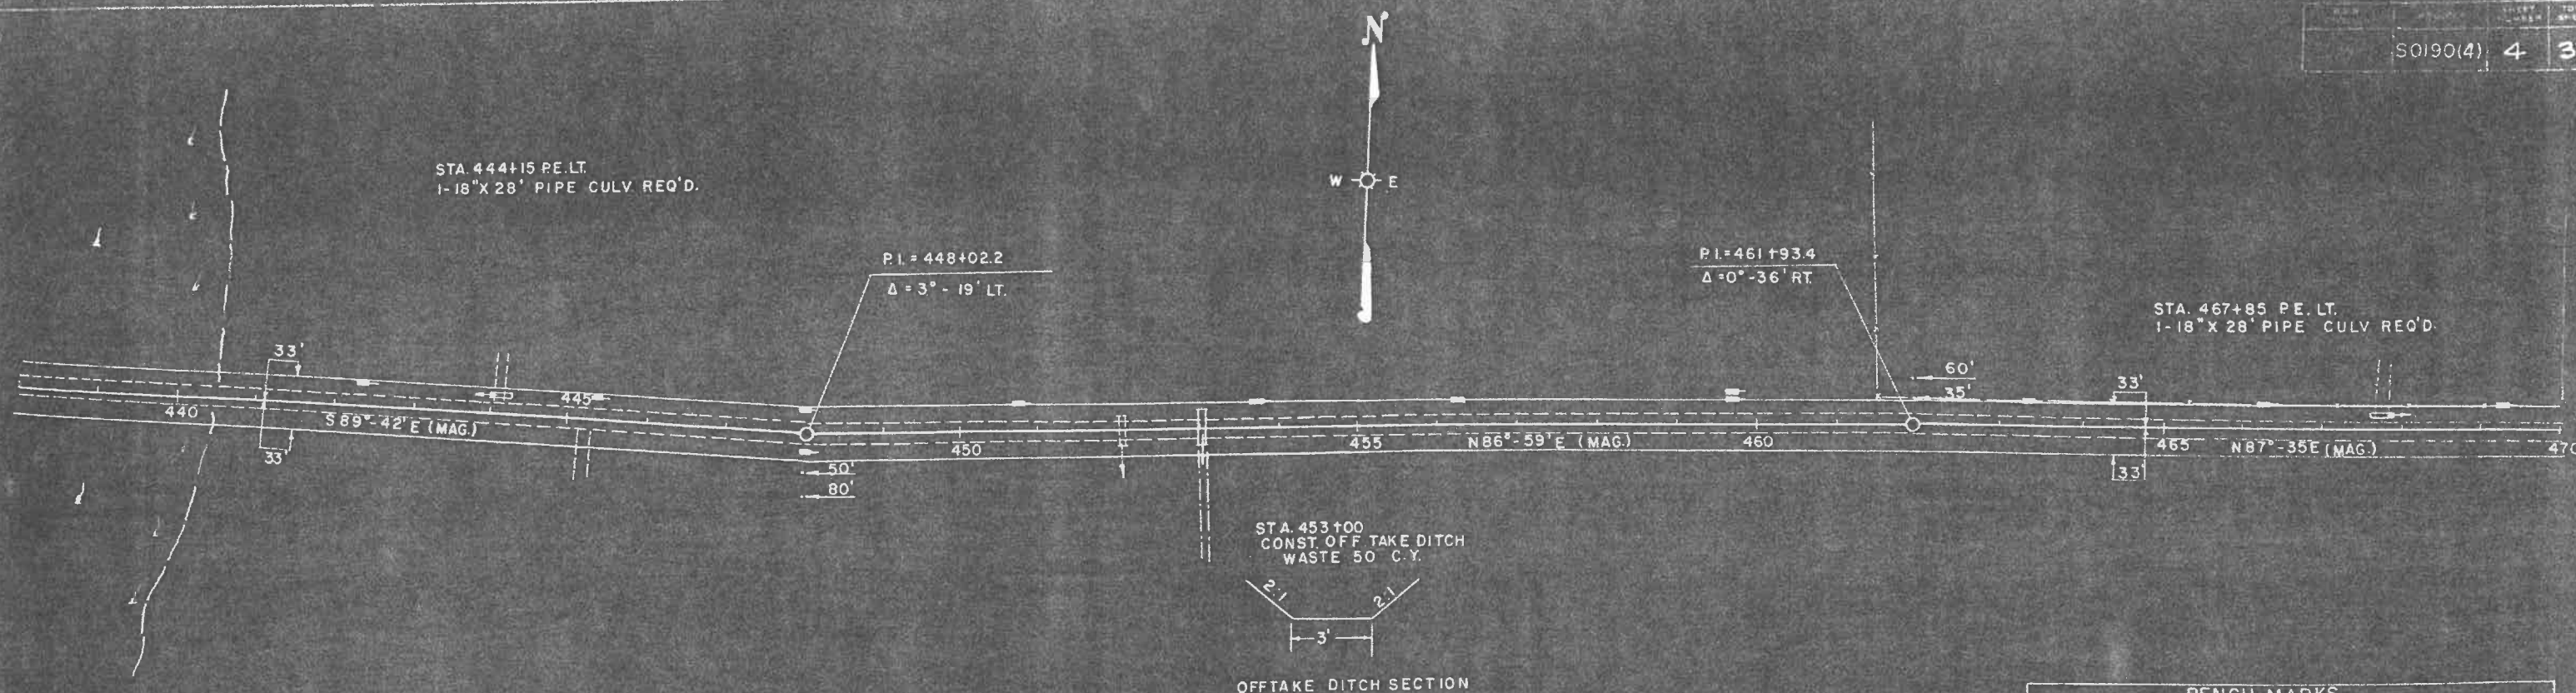

BENCH MARKS			
NO.	STATION	DESCRIPTION	ELEV.
41	441+85	SPK. IN 8" POPLAR STUB 50' RT.	79.77
42	451+55	SPK. IN 7" ELM 60' RT.	100.51
43	464+00	SPK. IN 12" POPLAR 80' RT.	105.61


NET LENGTH OF CENTERLINE STA 440+00 TO STA. 470+00 = 3,000 LIN. FT.

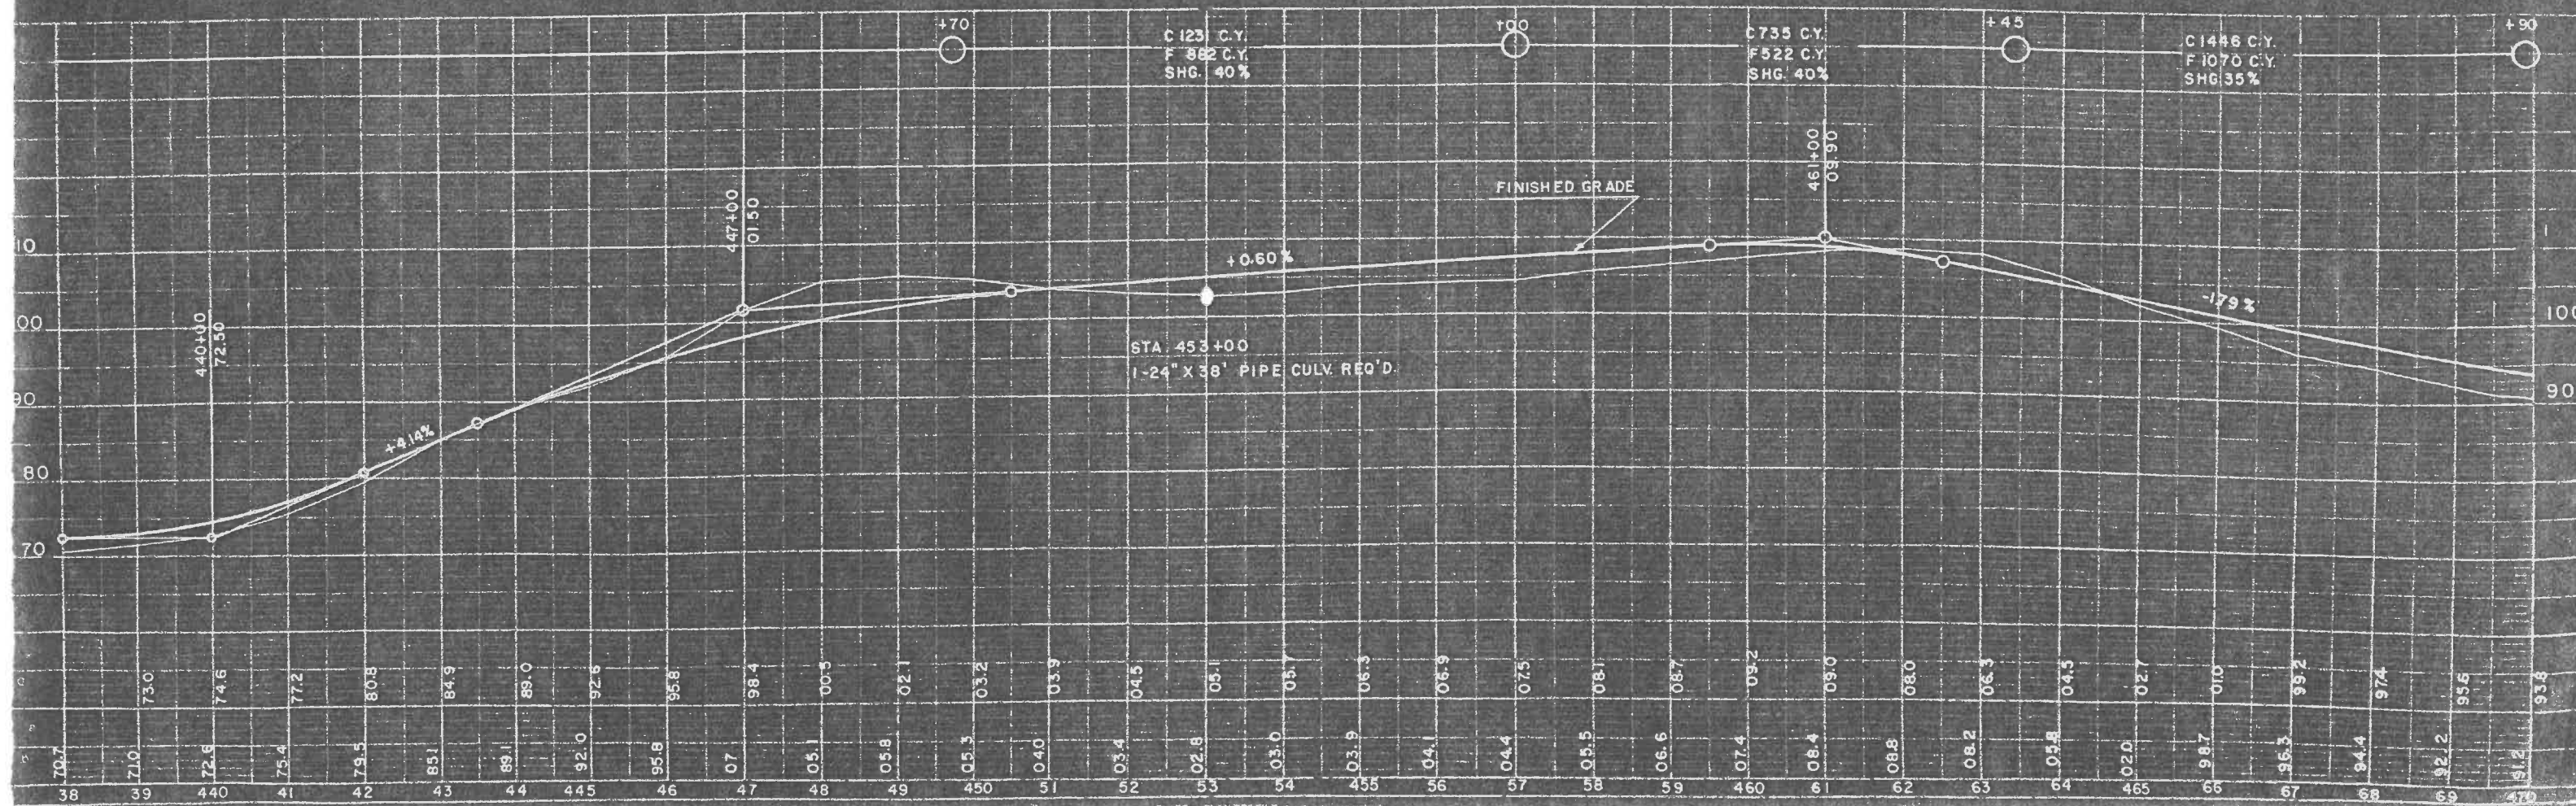


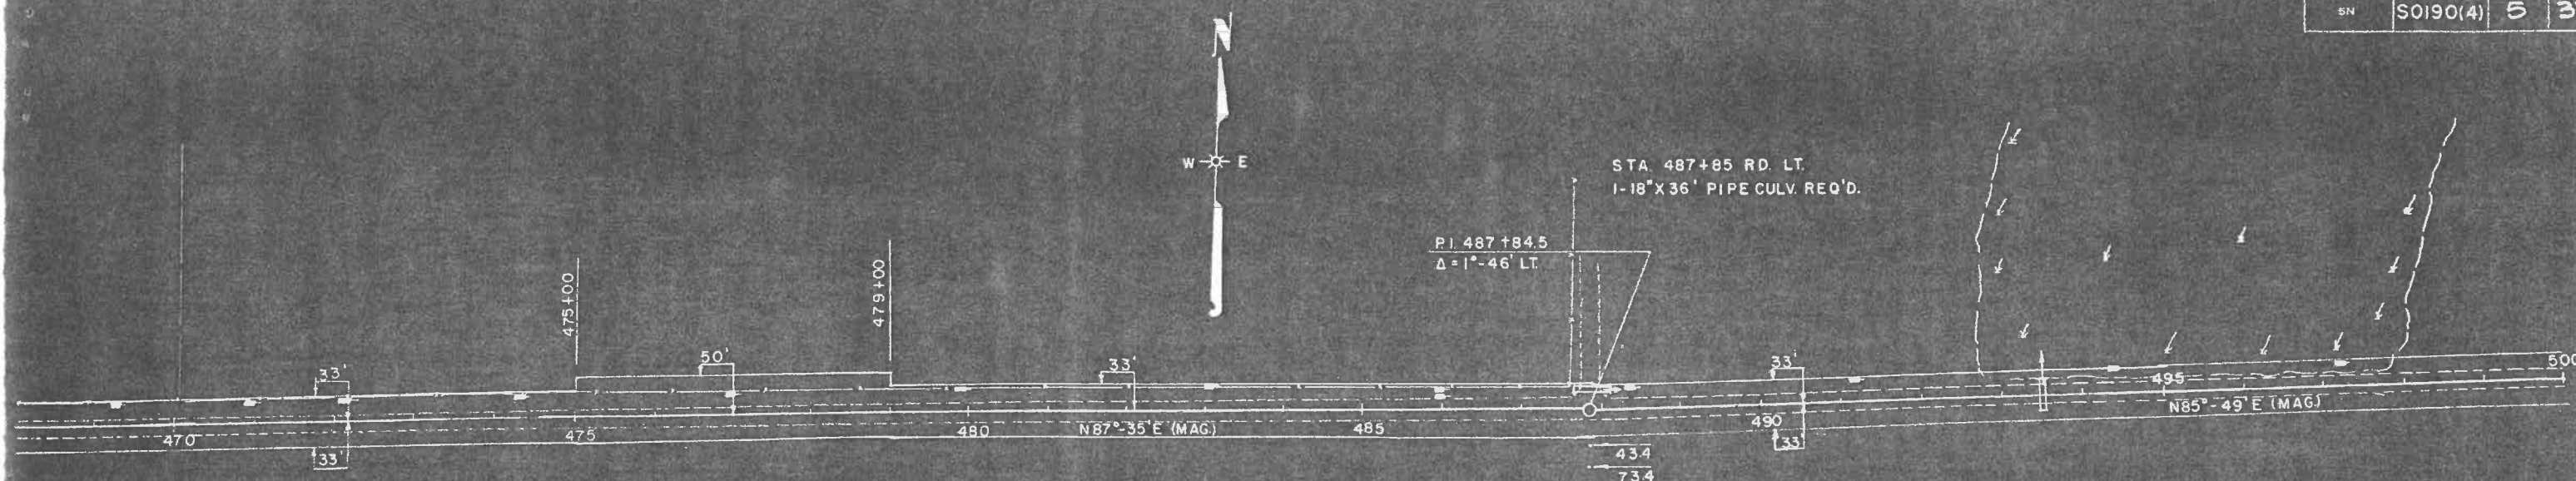

BENCH MARKS			
NO	STATION	DESCRIPTION	ELEV.
44	473+90	SPK. IN 12" Y. BIRCH 60' RT.	87.41
45	483+50	SPK. IN 10" TWIN ELM 50' RT.	79.89
46	498+20	SPK. IN 8" POPLAR 65' RT.	73.86


NET LENGTH OF CENTERLINE STA. 470+00 TO STA. 500+00 = 3,000 LIN. FT.

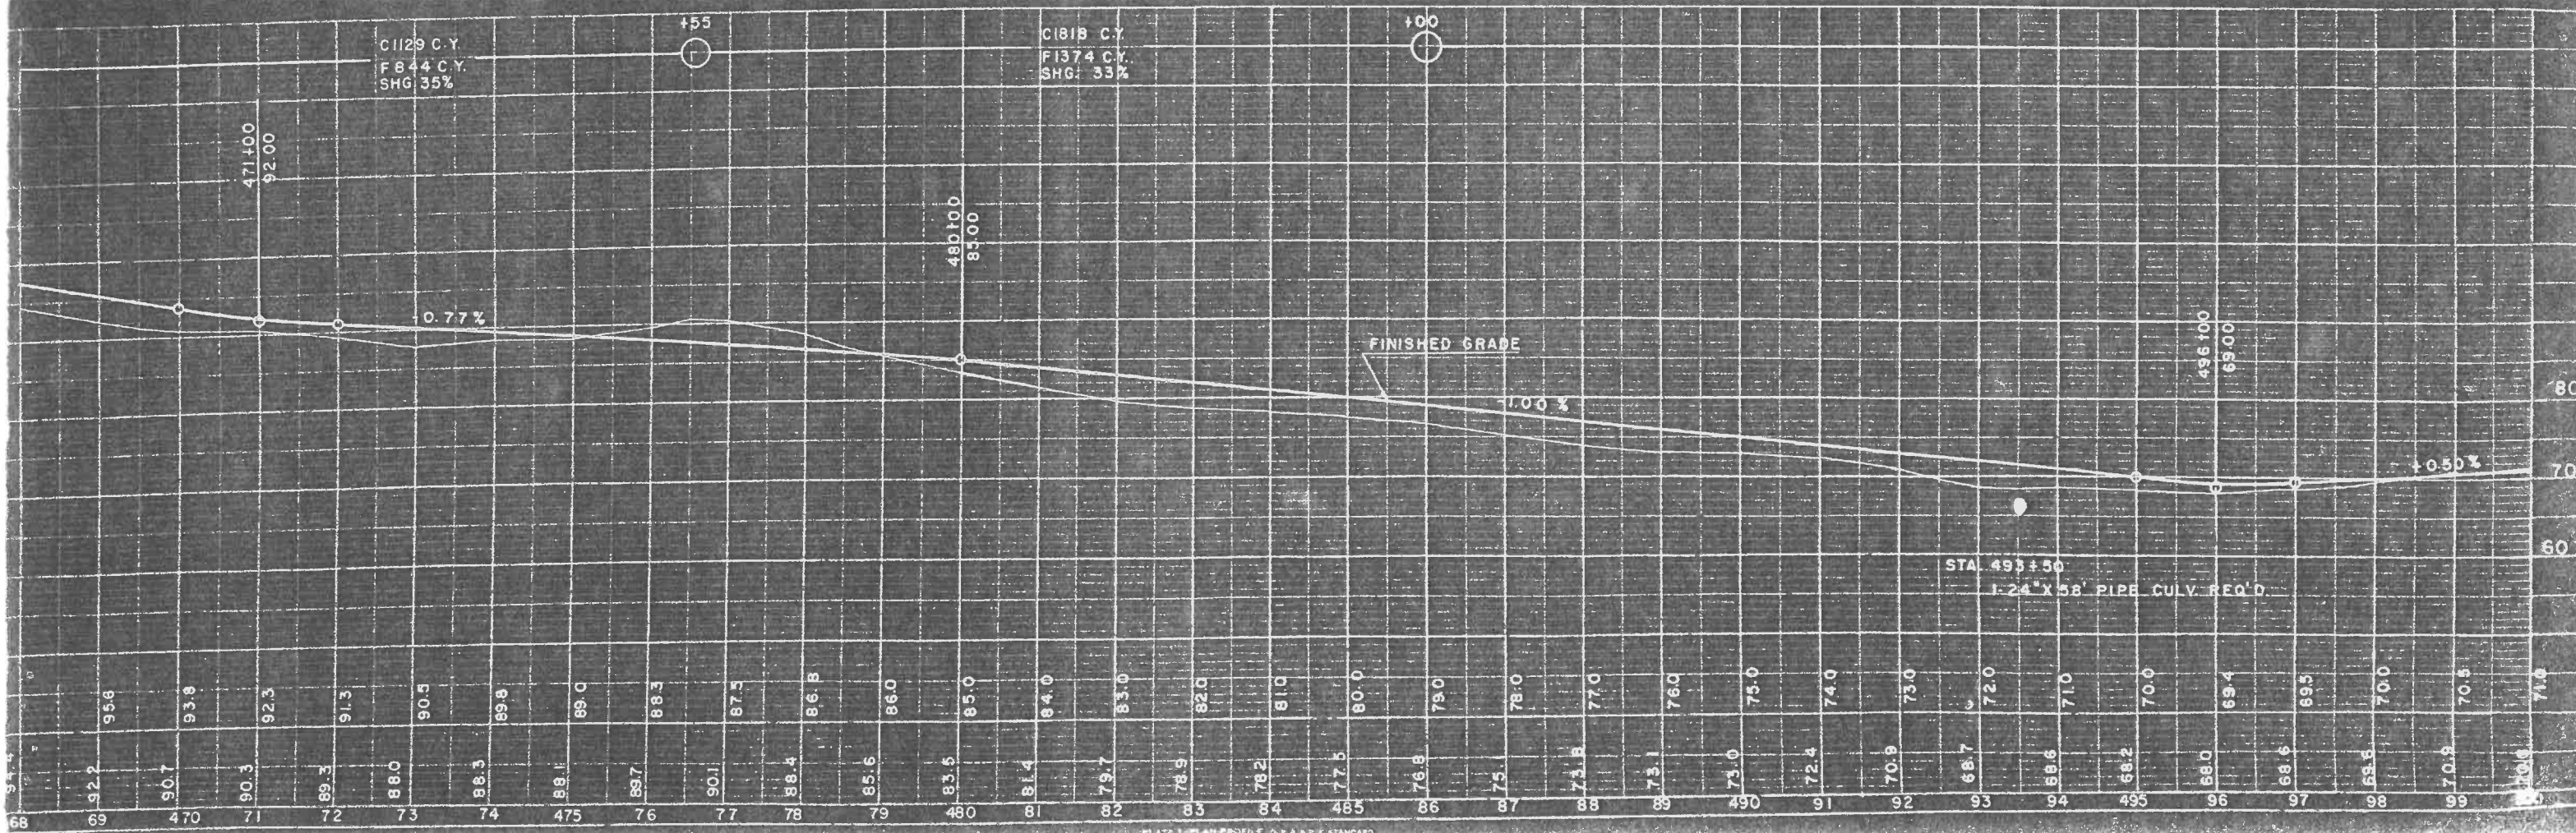


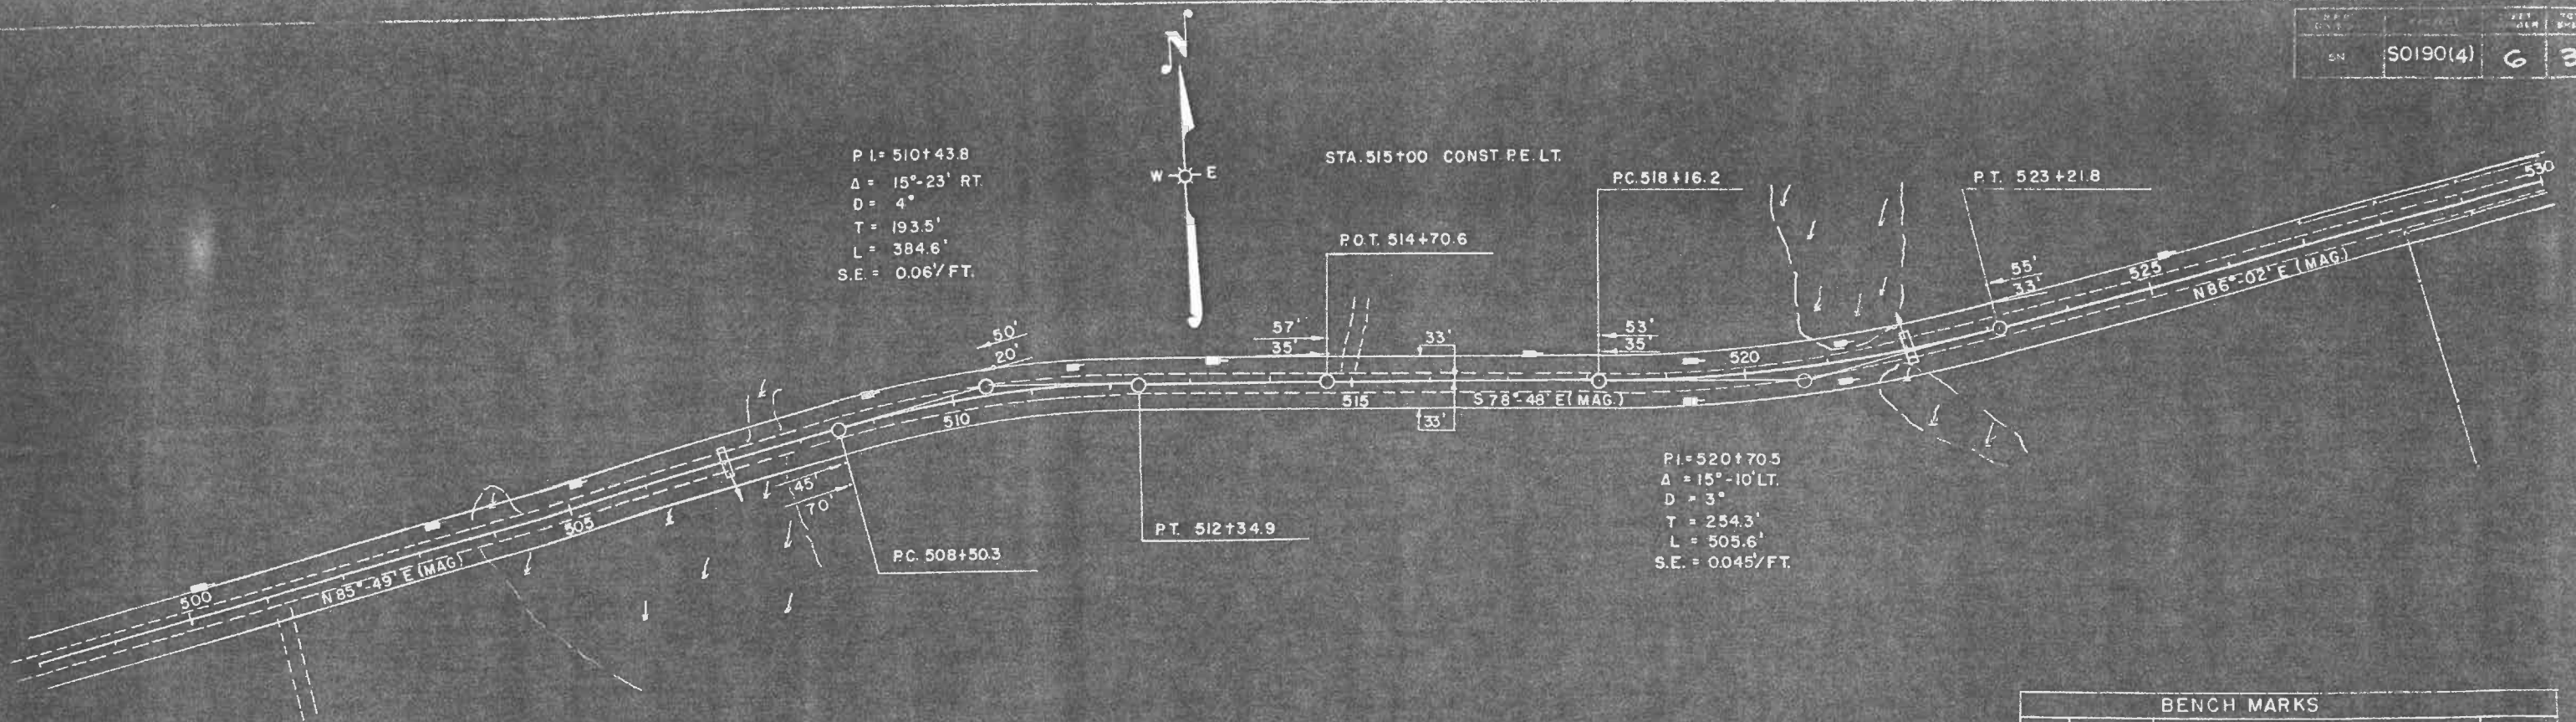

BENCH MARKS			
NO.	STATION	DESCRIPTION	ELEV.
47	507+40	SPK. IN PLANT. MARKER POST 55' LT.	66.54
48	517+60	SPK. IN 8" POPLAR 65' RT.	70.62
49	528+00	SPK. IN 7" POPLAR 55' RT.	67.32


NET LENGTH OF CENTERLINE STA. 500+00 TO STA. 530+00 = 3,000 L.F.

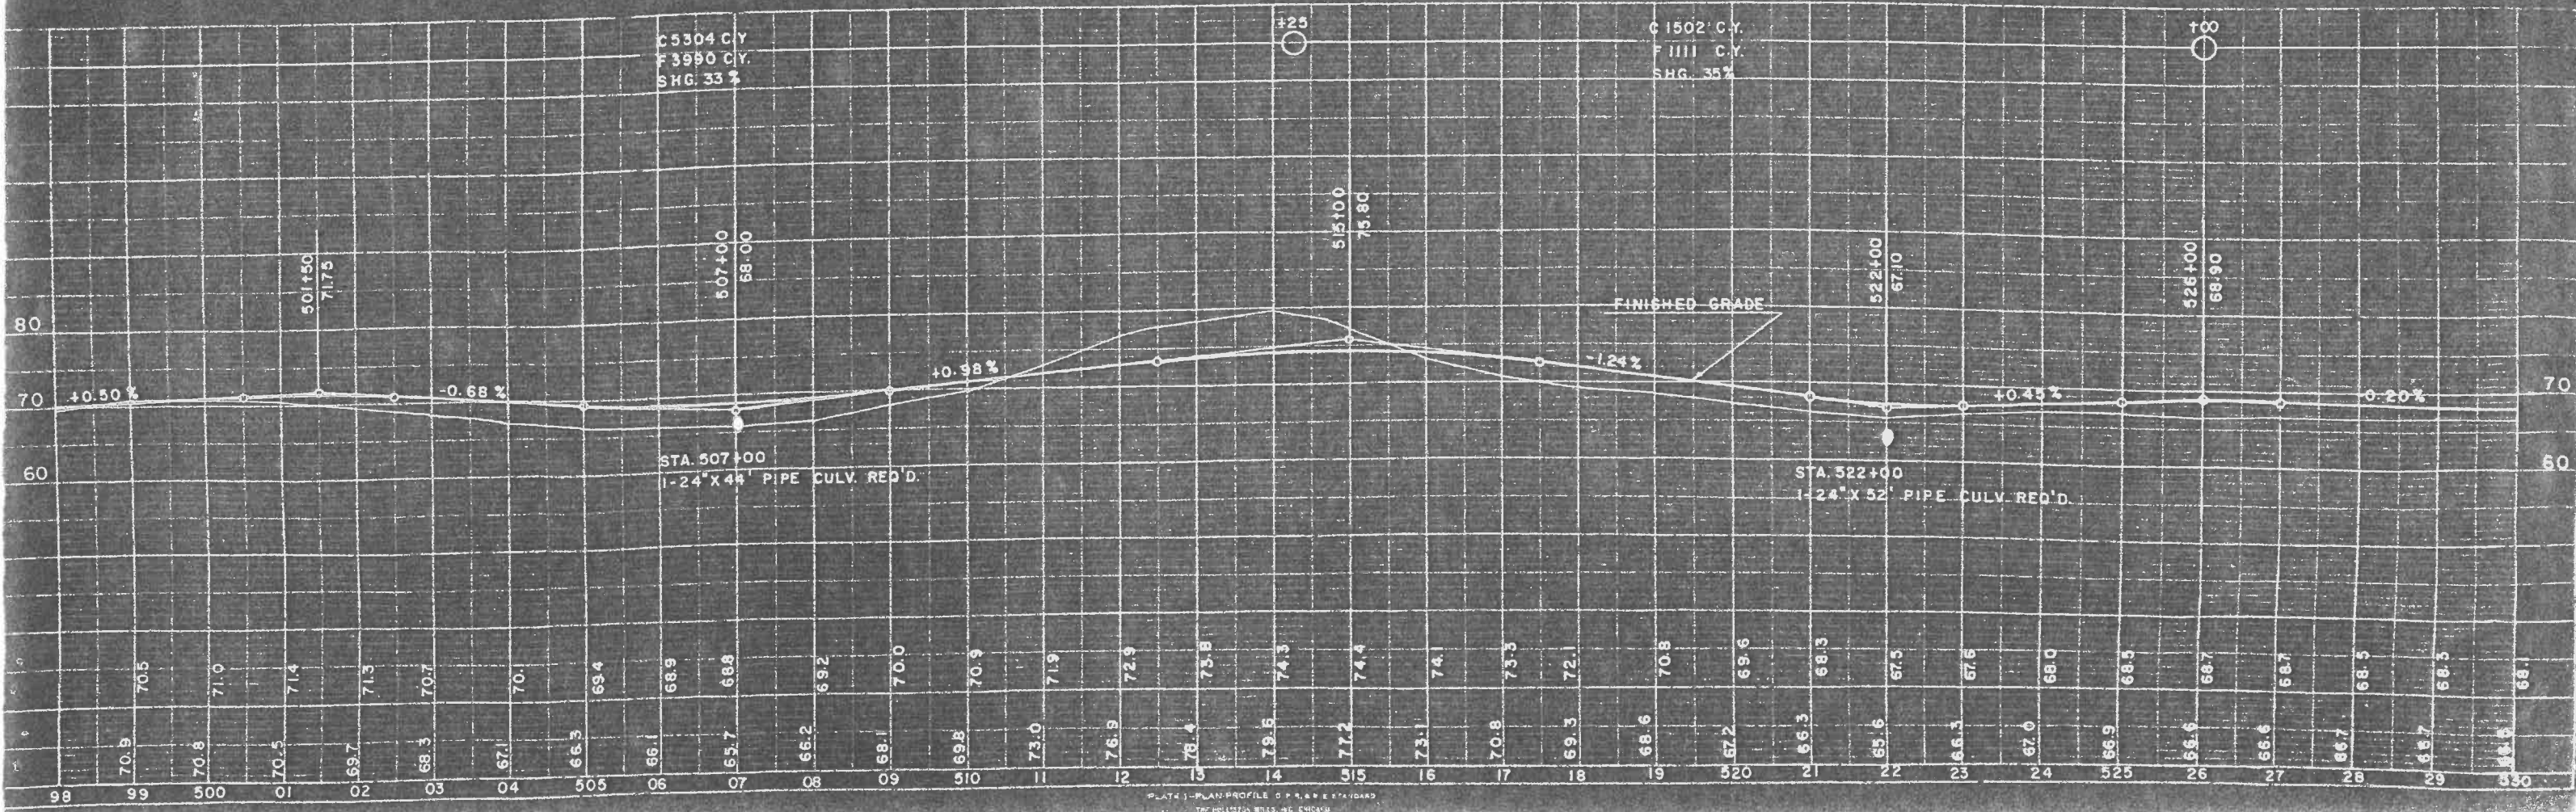


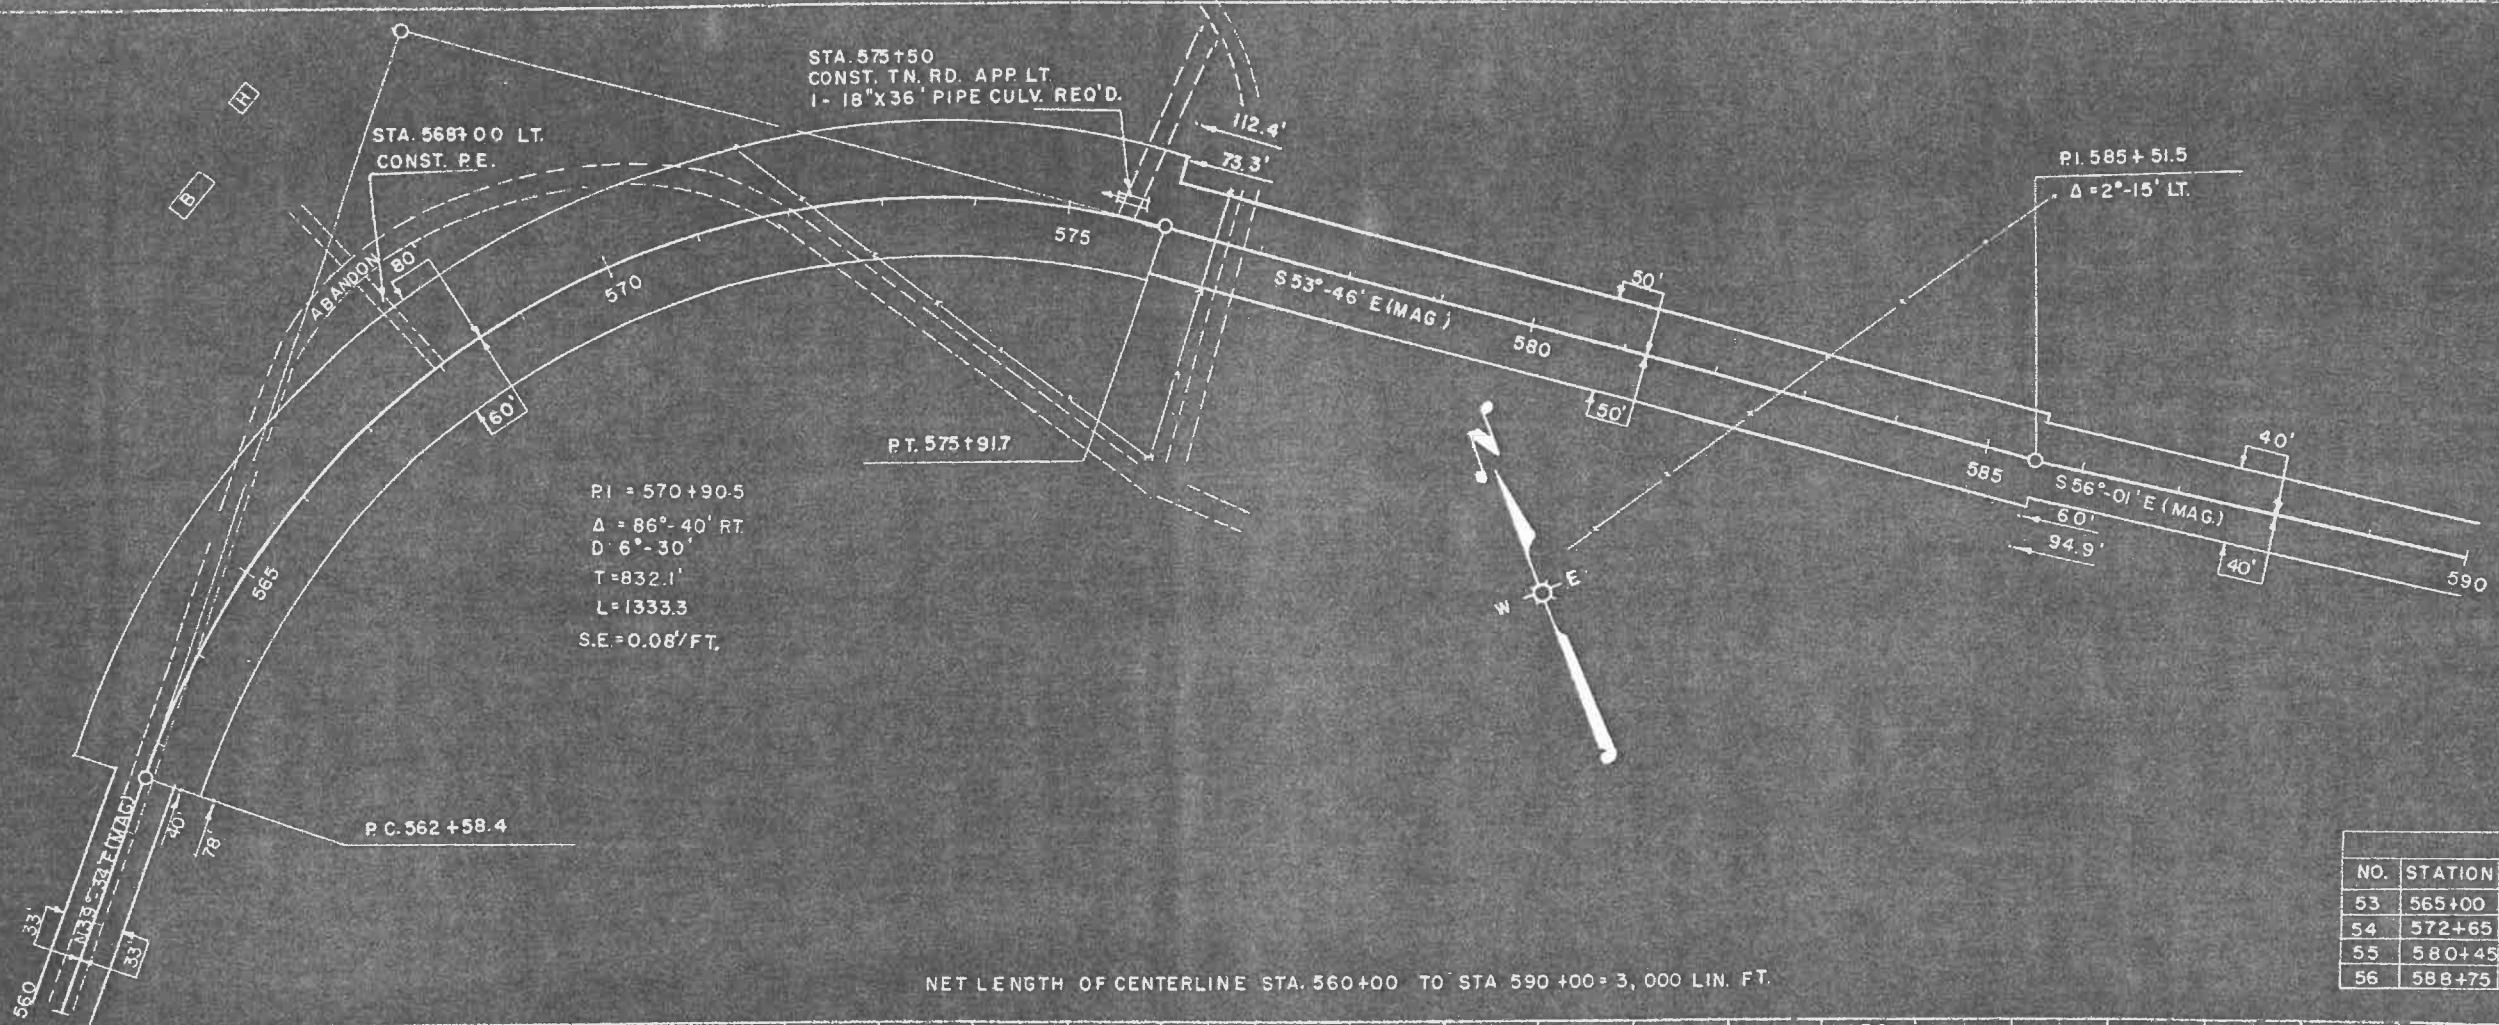

NET LENGTH OF CENTERLINE STA. 560+00 TO STA. 590+00 = 3,000 LIN. FT.

BENCH MARKS			
NO.	STATION	DESCRIPTION	ELEV.
53	565+00	SPK. IN 9" POPLAR 70' LT.	56.79
54	572+65	SPK. IN 8" ELM 55' LT.	66.78
55	580+45	SPK. IN 10" POPLAR 75' RT.	93.86
56	588+75	SPK. IN 8" POPLAR 80' RT.	99.49

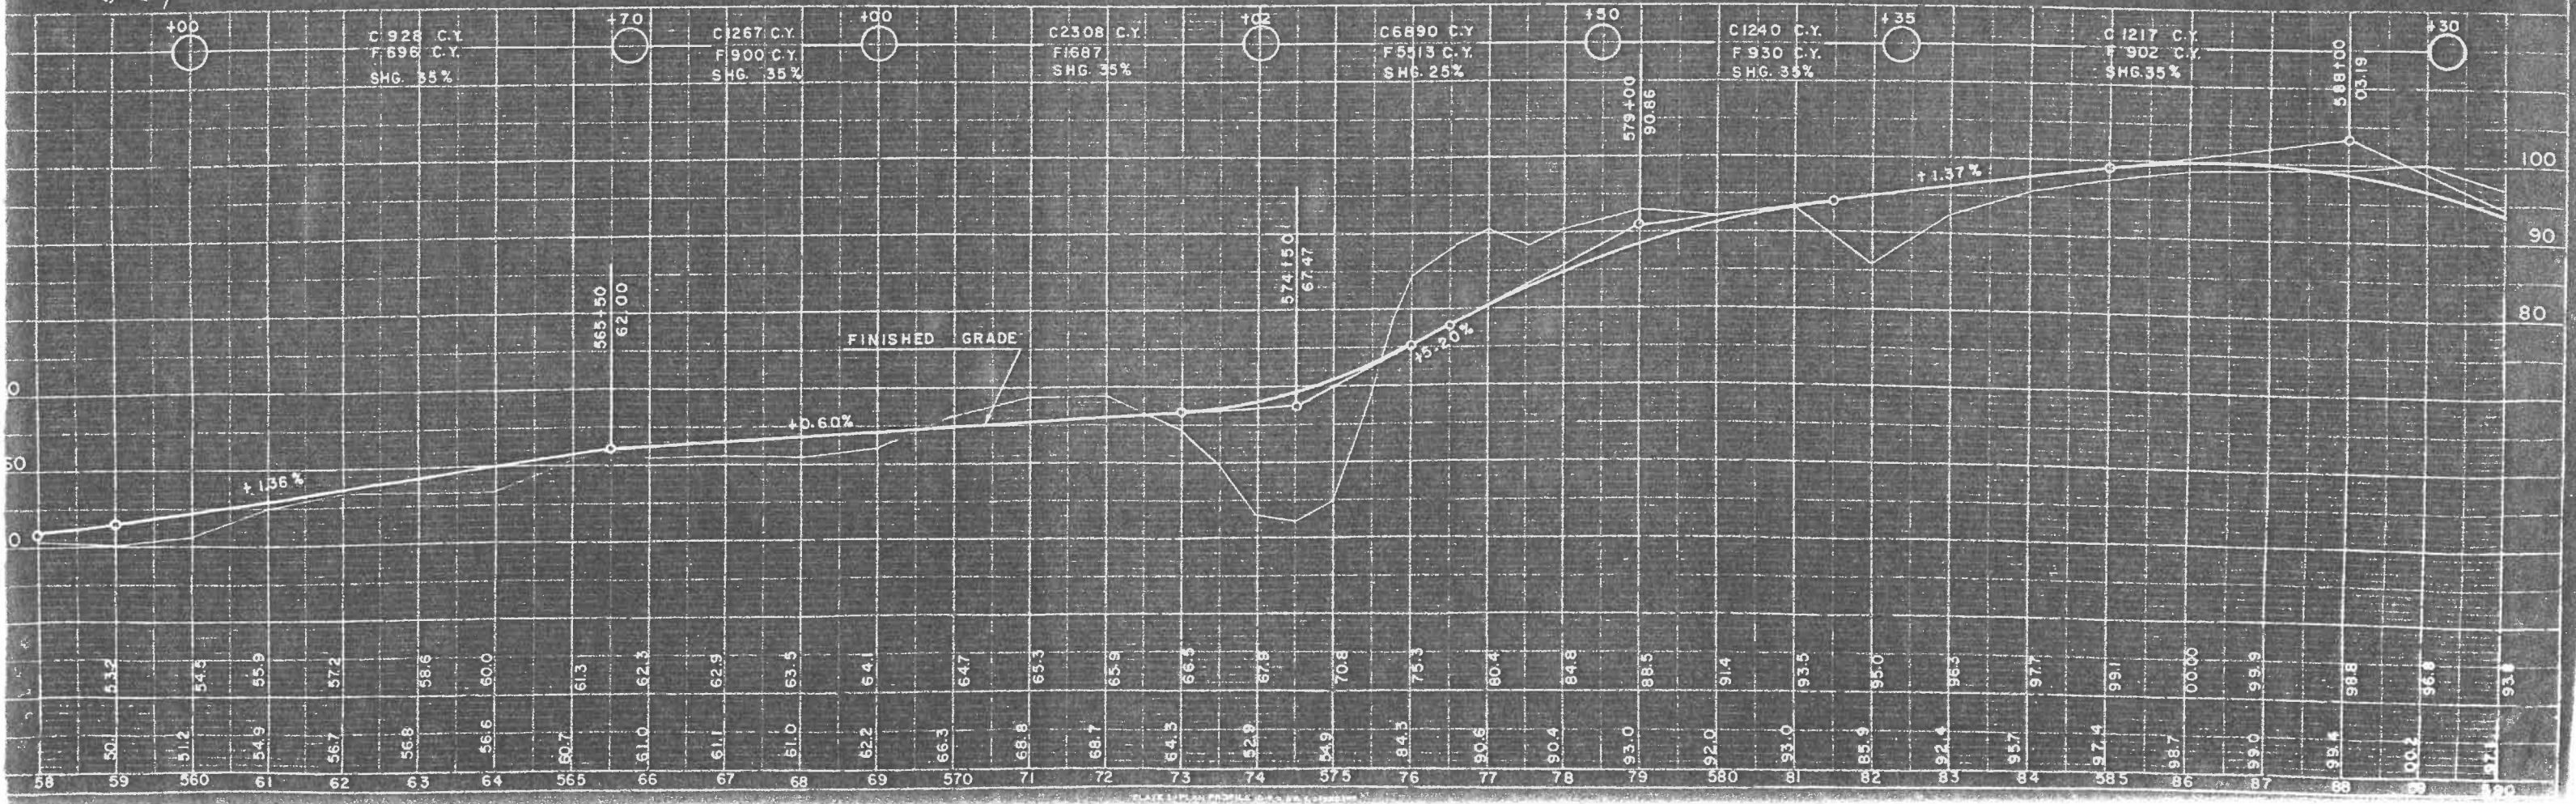

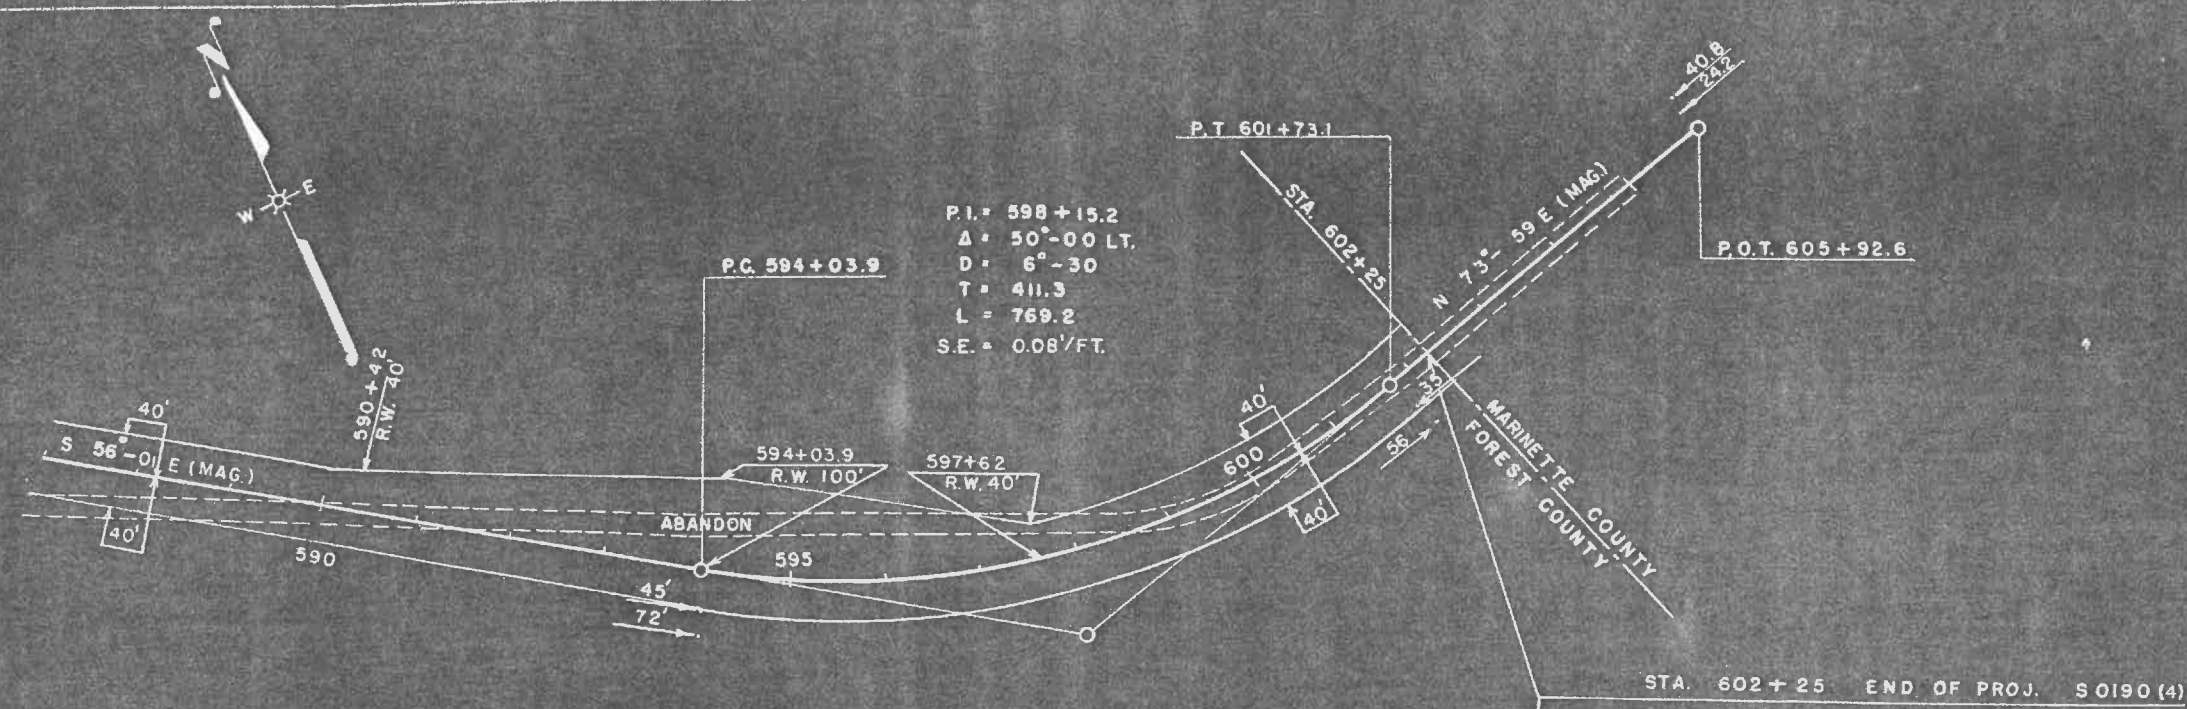

BENCH MARKS			
NO.	STATION	DESCRIPTION	ELEV.
57	599+70	SPK. IN 12" POPLAR 55' R	54.92

NET LENGTH OF CENTERLINE STA. 590+00 TO STA. 602+25 = 1225 LIN. FT.

