


COUNTY AND HIGHWAY	ROUTE AND SECTION	CLASS AND AGREEMENT		FEDERAL DIVISION OFFICE	SHEET NUMBER	TOTAL SHEETS
		STATE	FEDERAL			
21.6	190.0		12.3	WIS. 5N	4	

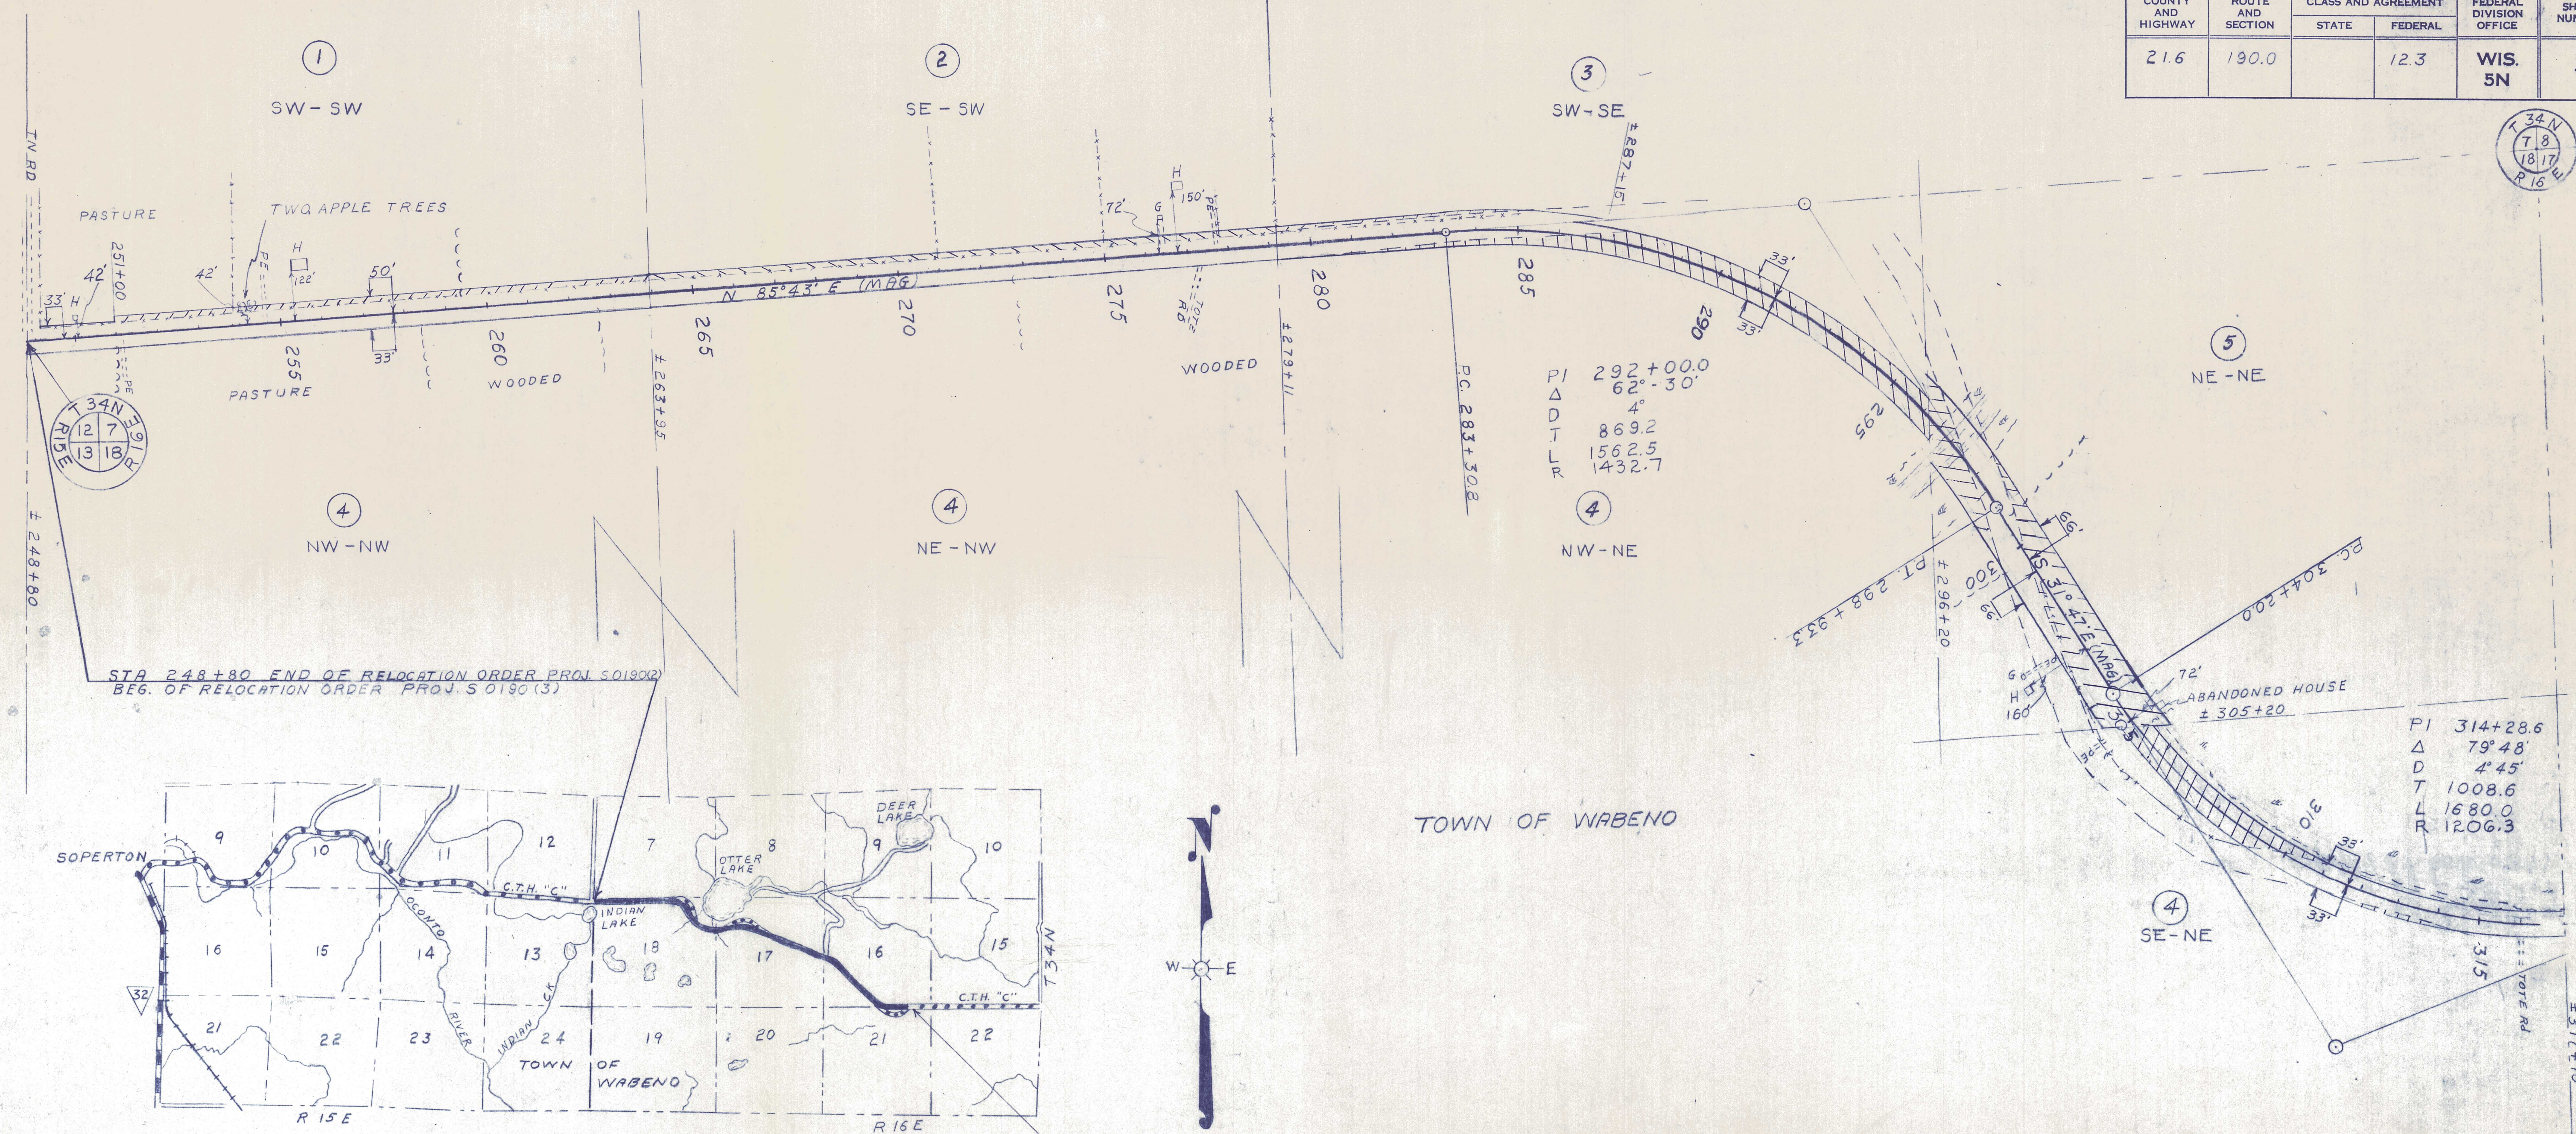

PAR. NO.	OWNER	ADDRESS	MORTGAGEE	ADDRESS	DESCRIPTION	ACRES PURCHASED				PAR. ALSO NO. SHEET
						IMPR.	UNIMP.	MARSH	TOTAL	
1	CHARLOTTA BANCROFT	SOPERTON			SW-SW SEC 7 T 34N, R 16E	0.33	0.18		0.51	1
2	WALTER M. STUBBS	NOBLESVILLE, IND			SE-SW " " " "	0.16	0.43		0.59	2
3	MILTON KASAL	SOPERTON	NORTHERN LIGHT, HEAT & POWER CO. - LINE GRANT		SW-SE " " " "		0.20		0.20	3
4	U.S. FOREST SERVICE				N 1/2-NW SEC 18 " " " "					4 41-42
4	" " "				NW-NE " " " "					4 41-42
5	H.E. McGRAW JR.	SOPERTON			NE-NE " " " "	1.26		0.40	1.66	5
4	U.S. FOREST SERVICE				SE-NE " " " "					4

N.B. 8402

STATE HIGHWAY COMMISSION OF WISCONSIN

PLAT OF RIGHT OF WAY REQUIRED

PROJECT 50190(3)

SOPERTON - EAST COUNTY LINE ROAD

C.T. H. "C" FOREST COUNTY

SCALE

LENGTH = 3.286 MILES

REVISED AUG 5-1953

REVISED JULY 21, 1953

DATED APRIL 27, 1953