



COUNTY AND HIGHWAY	ROUTE AND SECTION	CLASS AND AGREEMENT		FEDERAL DIVISION OFFICE	SHEET NUMBER	TOTAL SHEETS
		STATE	FEDERAL			
21.5	190.0		11.4	WIS. 5N	4	

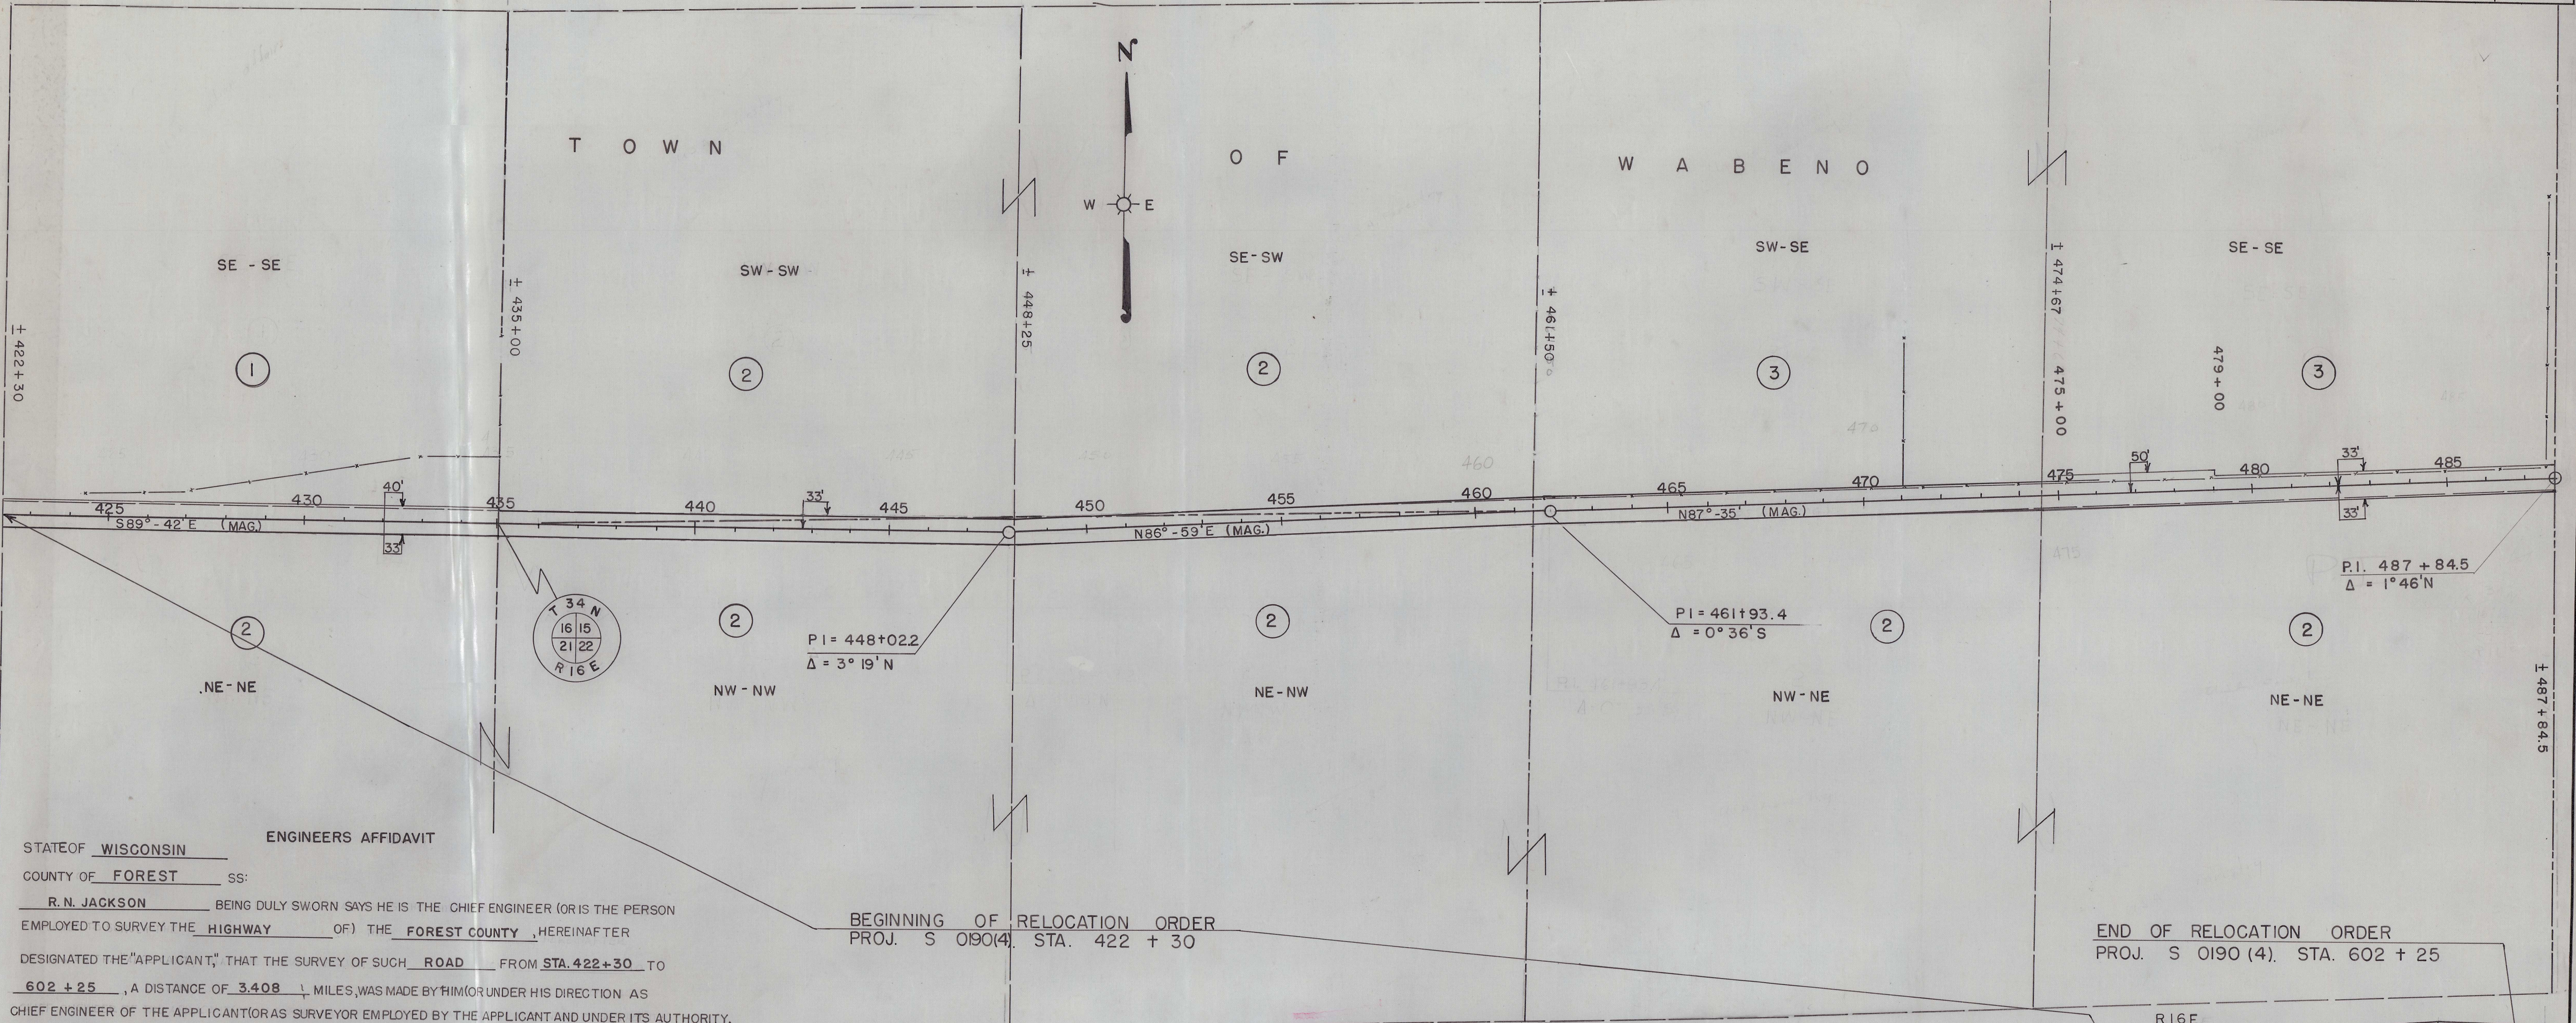

STATE OF WISCONSIN ENGINEERS AFFIDAVIT
COUNTY OF FOREST SS:
R. N. JACKSON BEING DULY SWORN SAYS HE IS THE CHIEF ENGINEER (OR IS THE PERSON
EMPLOYED TO SURVEY THE HIGHWAY OF THE FOREST COUNTY, HEREINAFTER
DESIGNATED THE "APPLICANT," THAT THE SURVEY OF SUCH ROAD FROM STA. 422+30 TO
602+25, A DISTANCE OF 3.408 MILES, WAS MADE BY HIM (OR UNDER HIS DIRECTION AS
CHIEF ENGINEER OF THE APPLICANT (OR AS SURVEYOR EMPLOYED BY THE APPLICANT AND UNDER ITS AUTHORITY,
COMMENCING ON THE 2ND DAY OF NOV. 19 53, AND ENDING ON THE 13TH DAY OF NOV. 19 53,
AND THAT SUCH SURVEY IS ACCURATELY REPRESENT ON THE ACCOMPANYING MAP

FOREST COUNTY
(APPLICANT)
BY Raymond N. Jackson
(TITLE)
SWORN AND SUBSCRIBED BEFORE ME THIS DAY OF March 19 54
James W. Powers
NOTARY PUBLIC
MY COMMISSION EXPIRES Dec. 11 19 55
(SEAL)

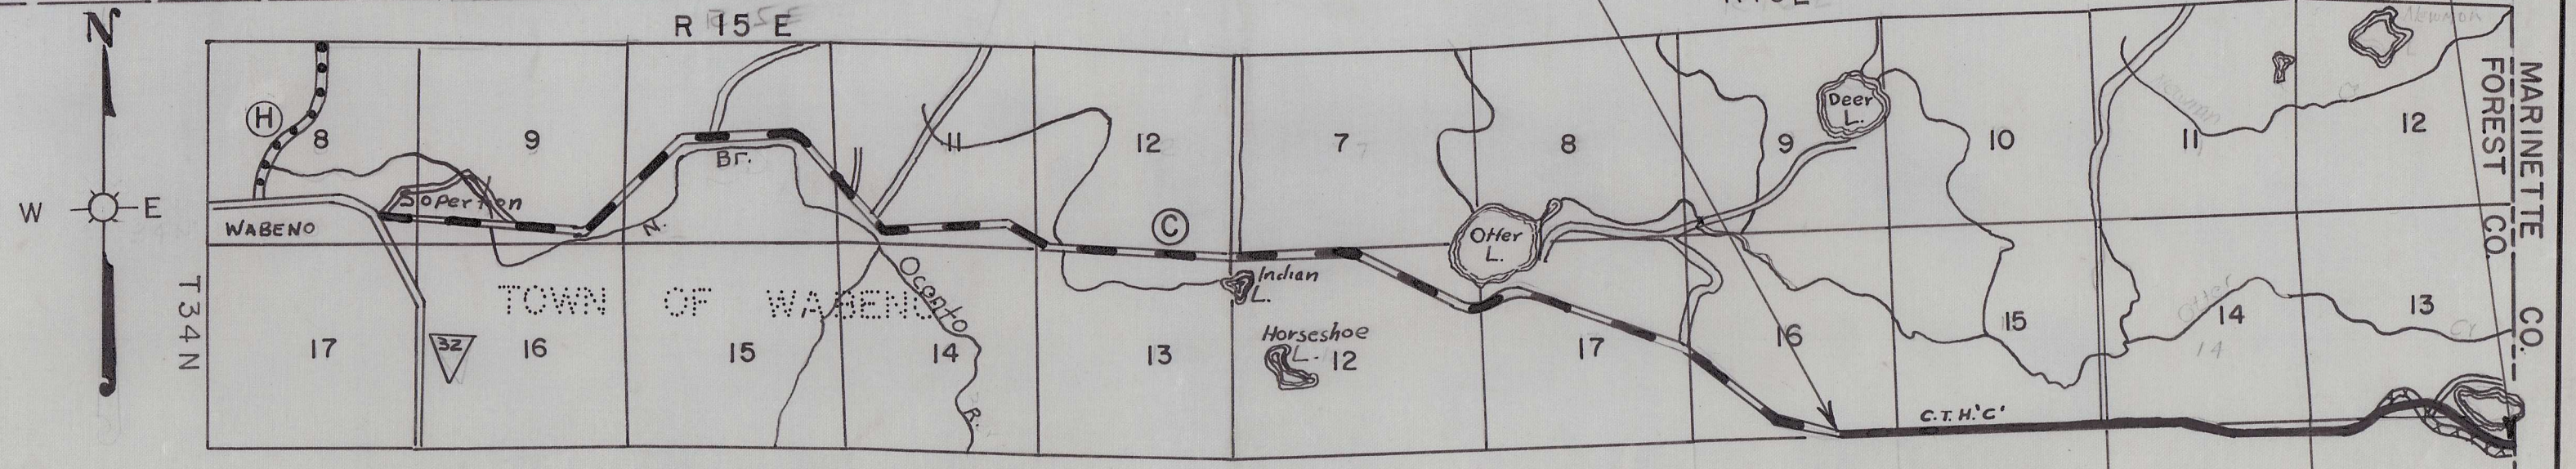

PAR. NO.	OWNER	ADDRESS	MORTGAGEE	ADDRESS	DESCRIPTION	ACRES PURCHASED				PARIAL SO. NO. SHEET
						IMPR.	UNIMPR.	MARSH	TOTAL	
1	U.S.A. INDIAN AFFAIRS				SE-SE SEC. 16, T34N-R16E					1
2	U.S.A. FORESTRY				SW-SW SEC. 15, T34N-R16E		0.23		0.23	4.2
2	U.S.A. FORESTRY				SE-SW SEC. 15, T34N-R16E					2
3	HATTIE WILLIARD	RT. 7, GREEN BAY, WIS.			SW-SE SEC. 15, T34N-R16E		SEE	SHEE	4.2	2
3	HATTIE WILLIARD	RT. 7, GREEN BAY, WIS.			SE-SE SEC. 15, T34N-R16E		0.16		0.16	3
2	U.S.A. FORESTRY				NE-NE SEC. 21, T34N-R16E					3
2	U.S.A. FORESTRY				NW-NW SEC. 22, T34N-R16E					2
2	U.S.A. FORESTRY				NE-NW SEC. 22, T34N-R16E					2
2	U.S.A. FORESTRY				NW-NE SEC. 22, T34N-R16E					2
2	U.S.A. FORESTRY				NE-NE SEC. 22, T34N-R16E					2
						SEE SHEET 4.2				2

STATE HIGHWAY COMMISSION OF WISCONSIN
PLAT OF RIGHT OF WAY REQUIRED
PROJECT S0190 (4)
SOPERTON-EAST COUNTY LINE
C.T.H. 'C'
FOREST COUNTY
ROAD
NOTED BOOKS - 8431-2
LENGTH = 3.408 MILES
SCALE
DATED MAR. 11, 1954