


3 feet

COUNTY AND HIGHWAY	ROUTE AND SECTION	CLASS AND AGREEMENT		FEDERAL DIVISION OFFICE	SHEET NUMBER	TOTAL SHEETS
		STATE	FEDERAL			
21.5	190.0		11.4	WIS. 5N	4.2	

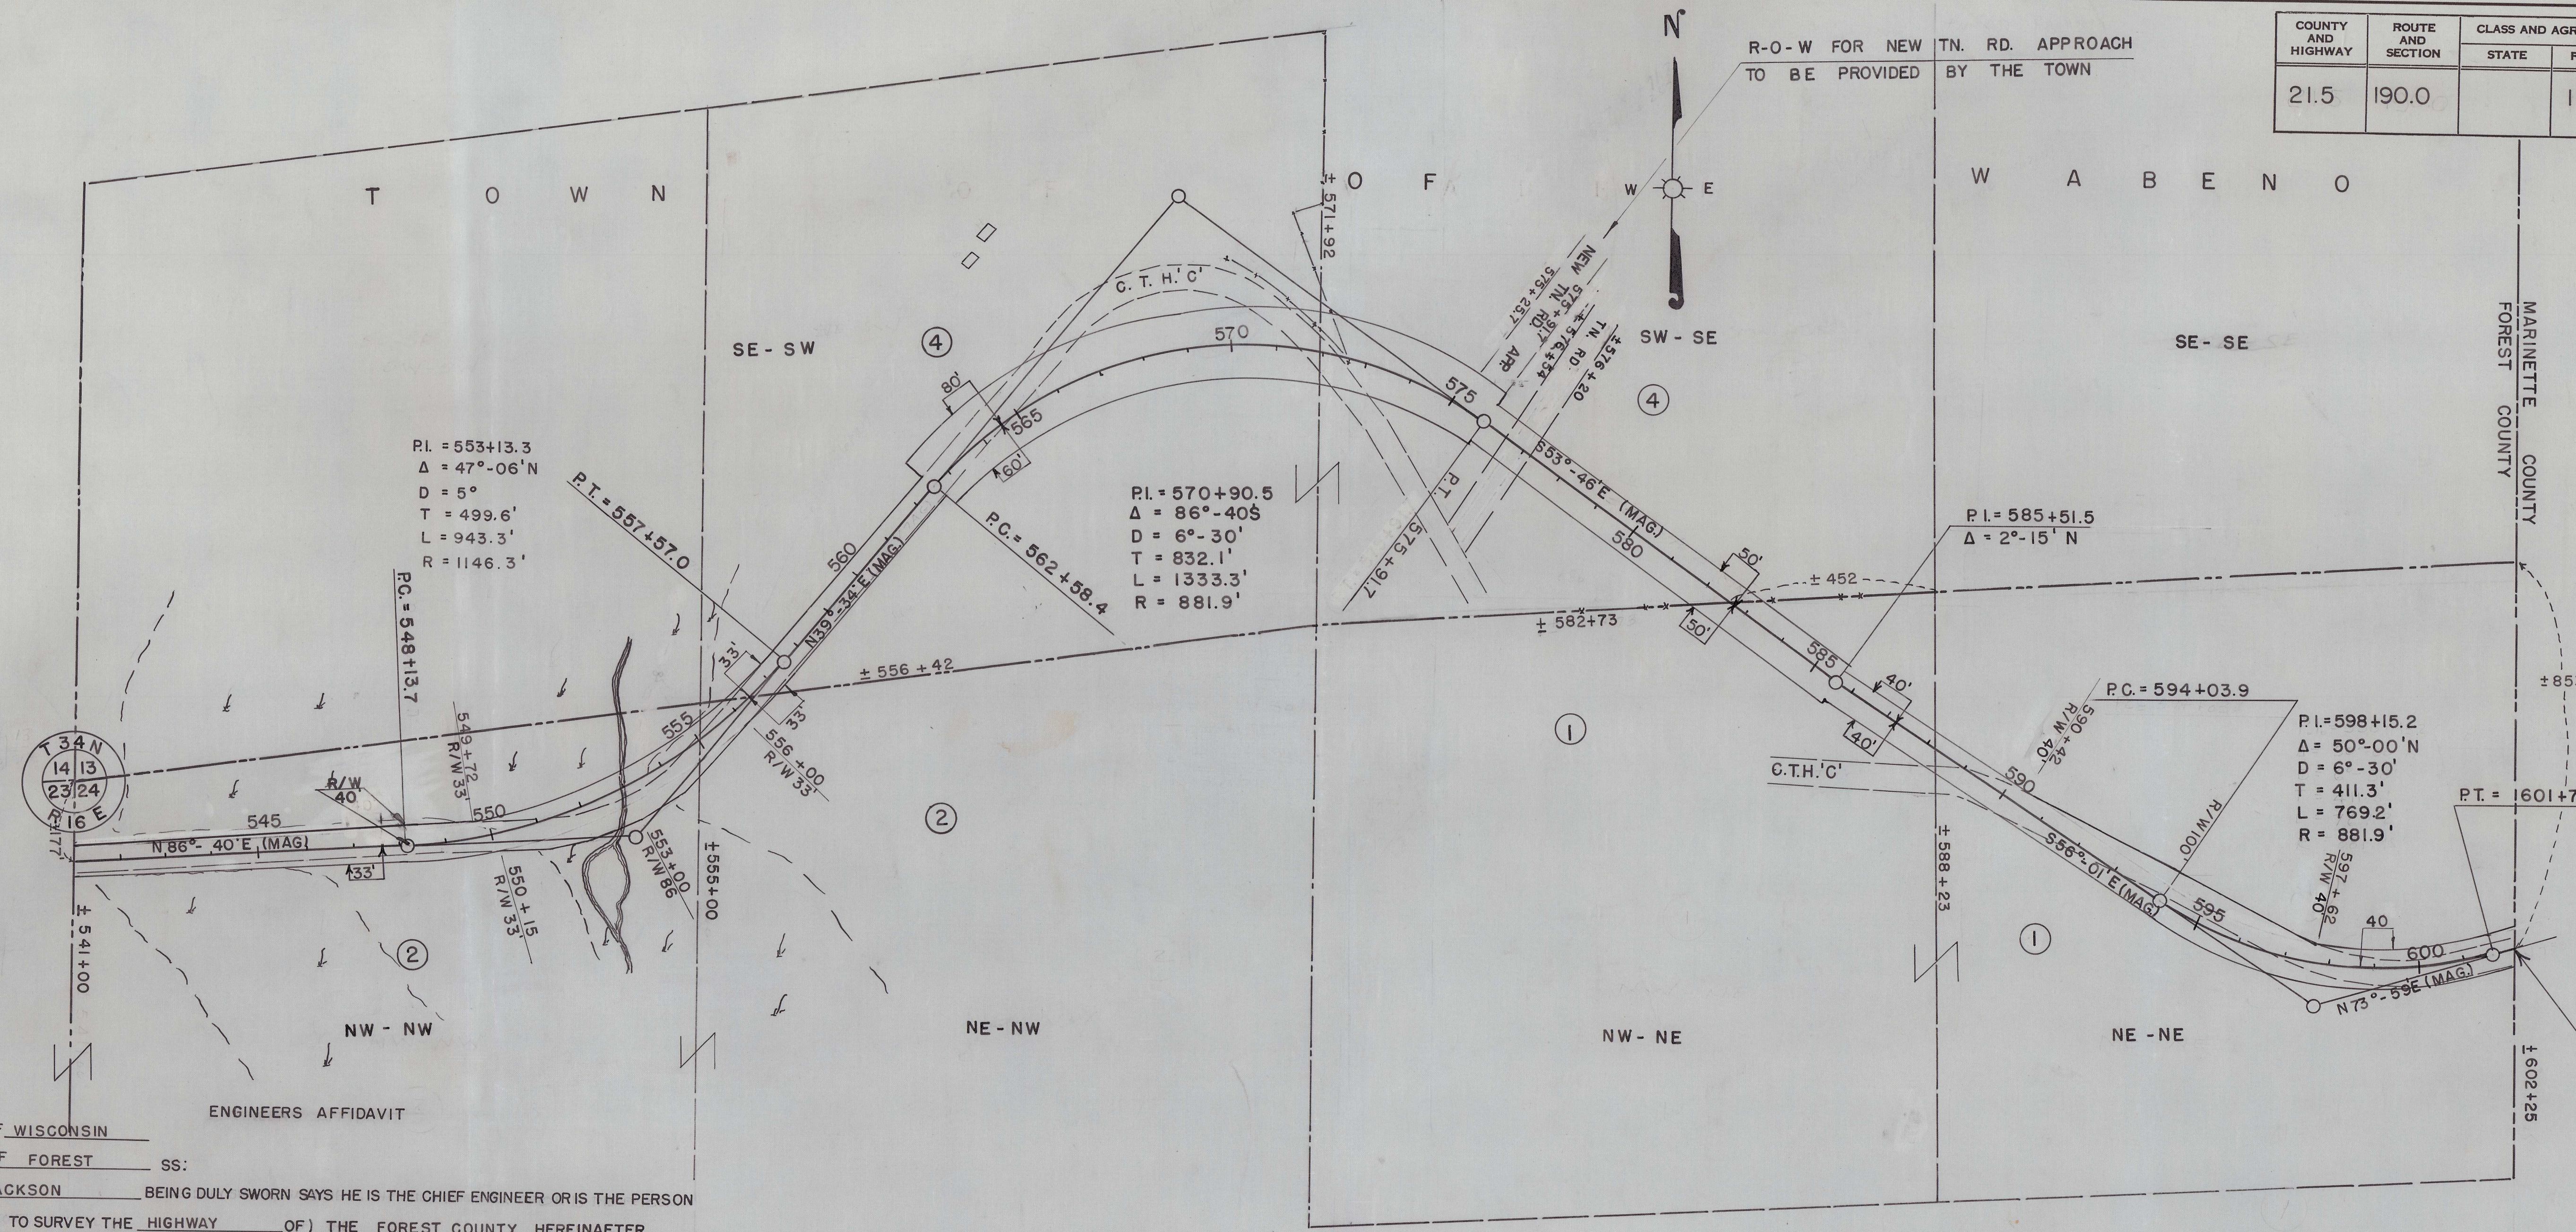

STATE OF WISCONSIN
COUNTY OF FOREST SS:
R. N. JACKSON BEING DULY SWORN SAYS HE IS THE CHIEF ENGINEER OR IS THE PERSON
EMPLOYED TO SURVEY THE HIGHWAY OF THE FOREST COUNTY HEREINAFTER
DESIGNATED THE "APPLICANT" THAT THE SURVEY OF SUCH ROAD FROM STA. 422+30 TO
602+25 A DISTANCE OF 3.408 MILES, WAS MADE BY HIM (OR UNDER HIS DIRECTION AS
CHIEF ENGINEER OF THE APPLICANT OR AS SURVEYOR EMPLOYED BY THE APPLICANT) AND UNDER ITS AUTHORITY,
COMMENCING ON THE 2ND DAY OF NOV. 1953, AND ENDING ON THE 13TH DAY OF NOV. 1953,
AND THAT SUCH SURVEY IS ACCURATELY REPRESENTED ON THE ACCOMPANYING MAP
FOREST COUNTY
(APPLICANT)
BY *Russell N. Jackson*
TITLE
SWORN AND SUBSCRIBED TO BEFORE ME THIS 9TH DAY OF MARCH 1954
James W. Power
NOTARY PUBLIC
MY COMMISSION EXPIRES DEC. 11TH 1955 (SEAL)

END OF RELOCATION ORDER
PROJ. S 0190 (4), STA. 602+25

PAR NO.	OWNER	ADDRESS	MORTGAGEE	ADDRESS	DESCRIPTION	ACRES PURCHASED				PAR ALSO NO. SHEET
						IMPR.	UNIMP.	MARSH	TOTAL	
4	NORBERT VAN DER HYDEN	WABENO, WIS.	FARMERS HOME ADM.		SE-SW SEC.13, T34N-R16E					4
4	NORBERT VAN DER HYDEN	WABENO, WIS.	FARMERS HOME ADM.		SW-SE SEC.13, T34N-R16E		4.82		4.82	4
2	U.S.A. FORESTRY				NW-NW SEC.24, T34N-R16E					2
2	U.S.A. FORESTRY				NE-NW SEC.24, T34N-R16E		0.70		0.70	2
1	U.S.A. INDIAN AFFAIRS				NW-NE SEC.24, T34N-R16E					1
1	U.S.A. INDIAN AFFAIRS				NE-NE SEC.24, T34N-R16E		2.17		2.17	1
										4

STATE HIGHWAY COMMISSION OF WISCONSIN
PLAT OF RIGHT OF WAY REQUIRED
PROJECT S 0190 (4)
SOPERTON EAST COUNTY LINE
C.T.H. 'C'
FOREST COUNTY
ROAD COUNTY
NOTE BOOKS- 8431-2
SCALE
LENGTH= 3.408 MILES
0 100 200 400
DATED MAR. 11, 1954