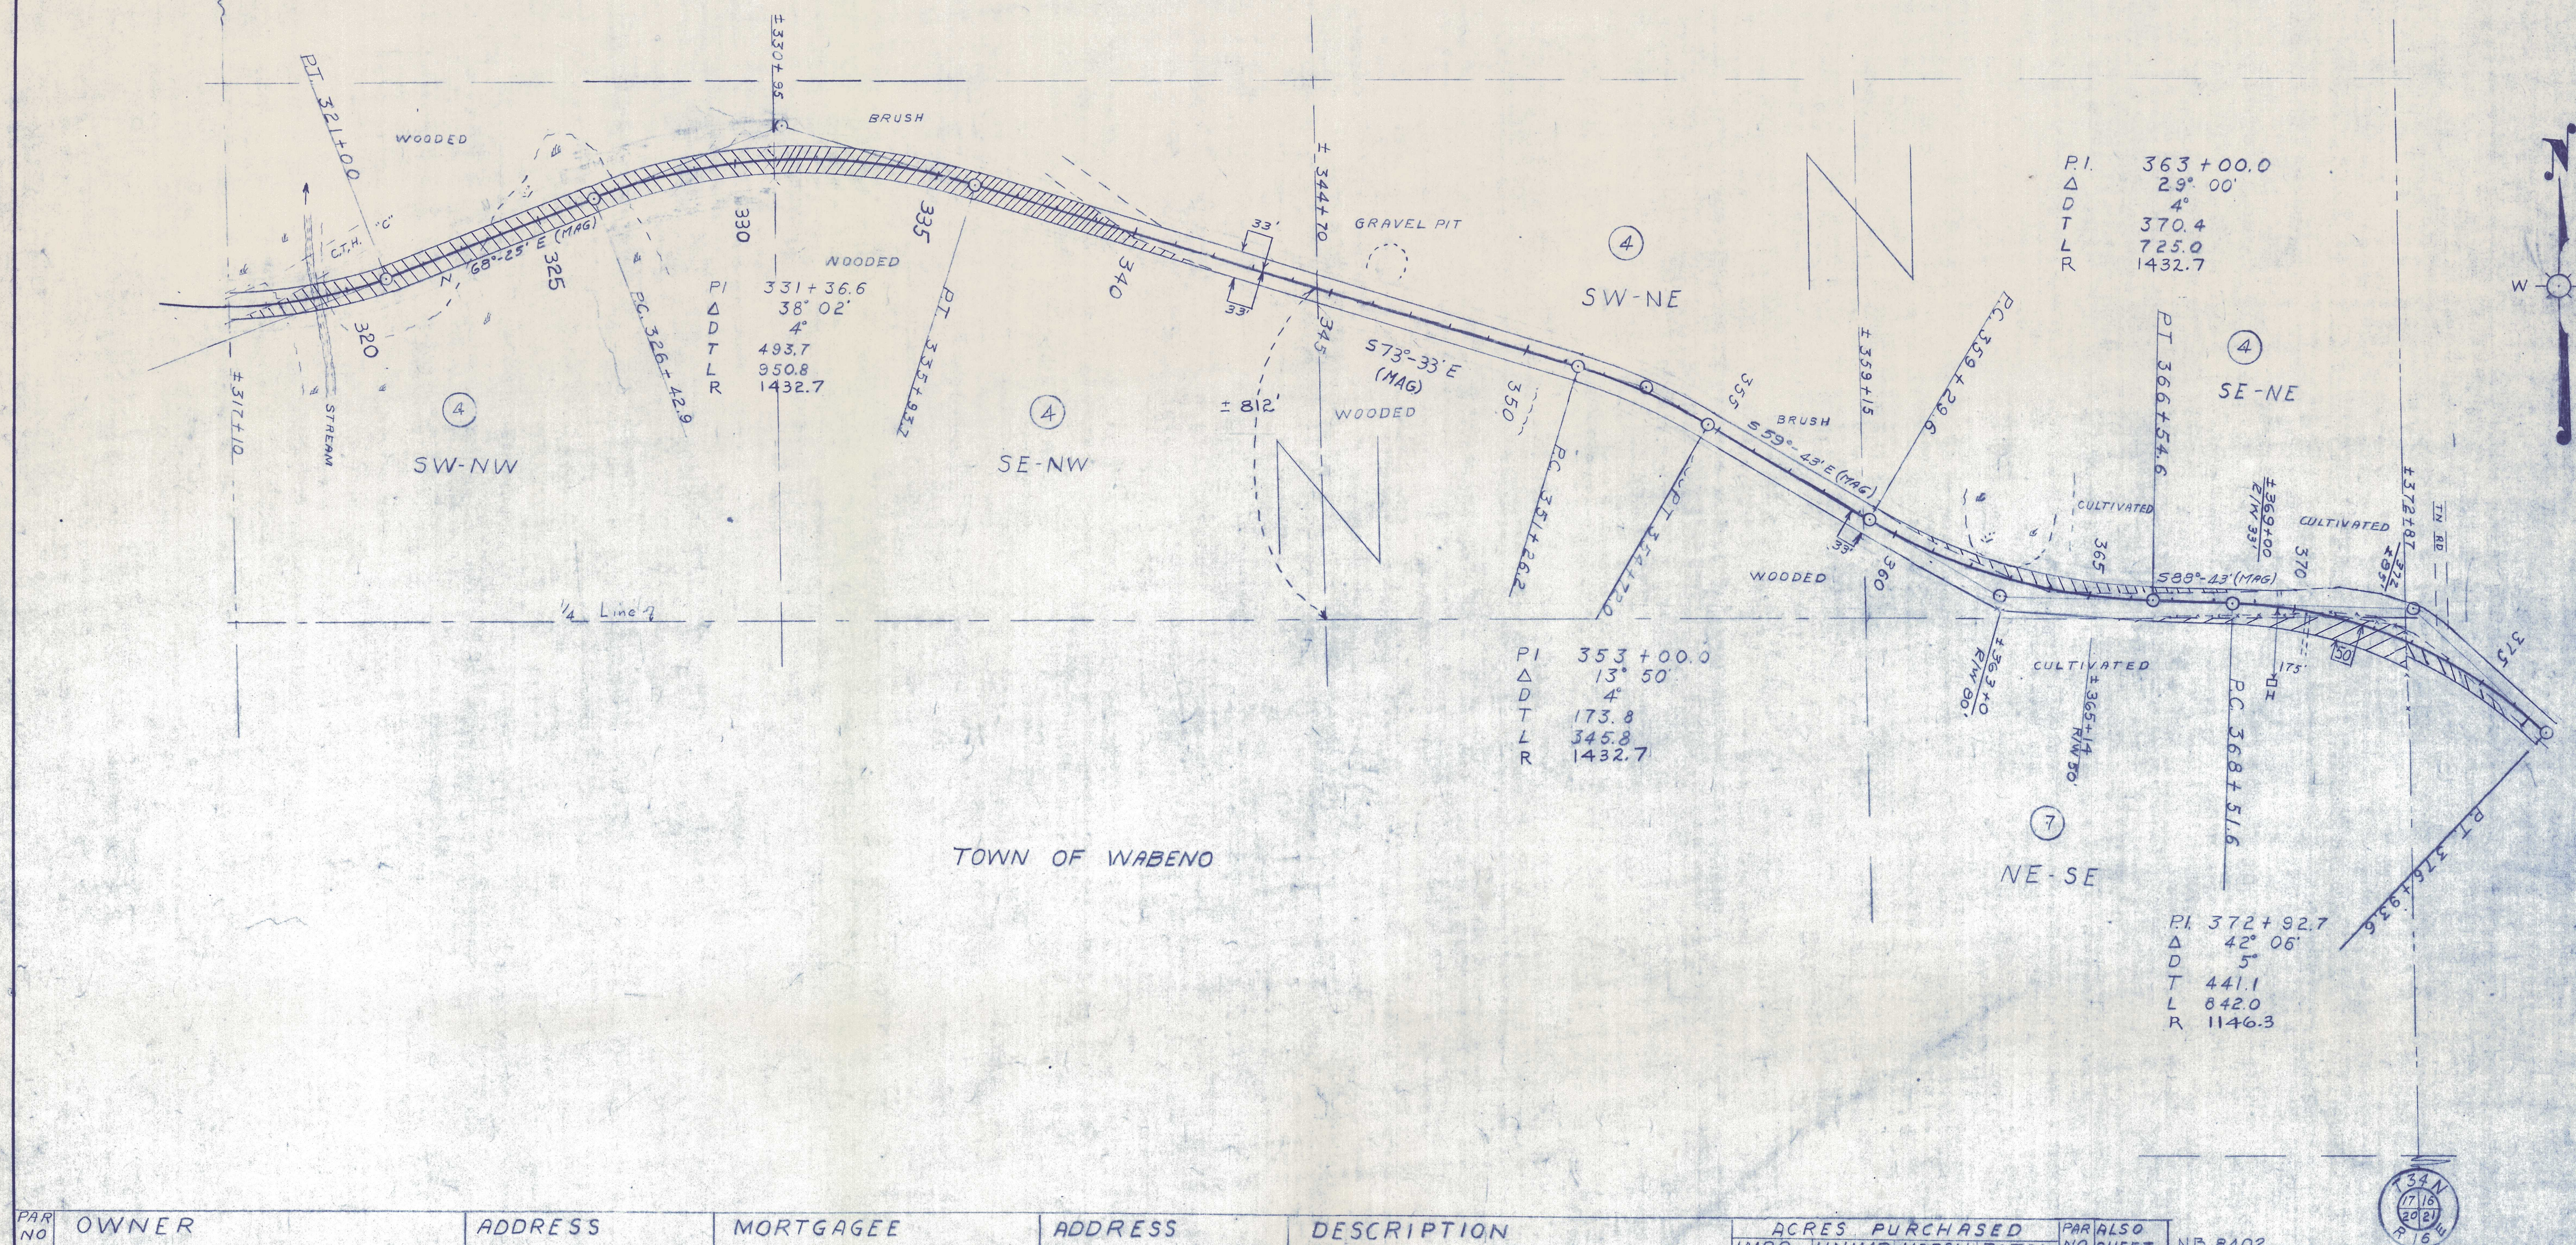


COUNTY AND HIGHWAY	ROUTE AND SECTION	CLASS AND AGREEMENT		FEDERAL DIVISION OFFICE	SHEET NUMBER	TOTAL SHEETS
		STATE	FEDERAL			
21.6	1900		12.3	WIS. 5N	4.1	

[illegible]

N.B. 8402

STATE HIGHWAY COMMISSION OF WISCONSIN

PLAT OF RIGHT OF WAY REQUIRED

PROJECT S O 1 9 0 (3)

SOPERTON EAST COUNTY LINE ROAD

С.Т. .Н. "С"

FOREST COUNTY

SCALE

REVISED AUG 5-1953
REVISED JULY 21, 1953
DATED APRIL 27, 1953

LENGTH = 3.286 MILES