


COUNTY AND HIGHWAY	ROUTE AND SECTION
21.6	710 0
CONST PROJECT	

EGIN RELOCATION ORDER
PROJECT S 0710(3) STA. 10+61
1307.2' E & 193.9' S OF THE S.W. COR.
OF THE N.E. N.E. SEC. 33 T. 37 N R. 14 E.

END RELOCATION ORDER
PROJECT S 0710(3) STA. 204+51.98 =
STA. 359+44 PROJECT S 0213(19)
1060' E. & 84' N. of the S. 1/4 Cor.
Sec. 30 T.37 N. R. 15 E.

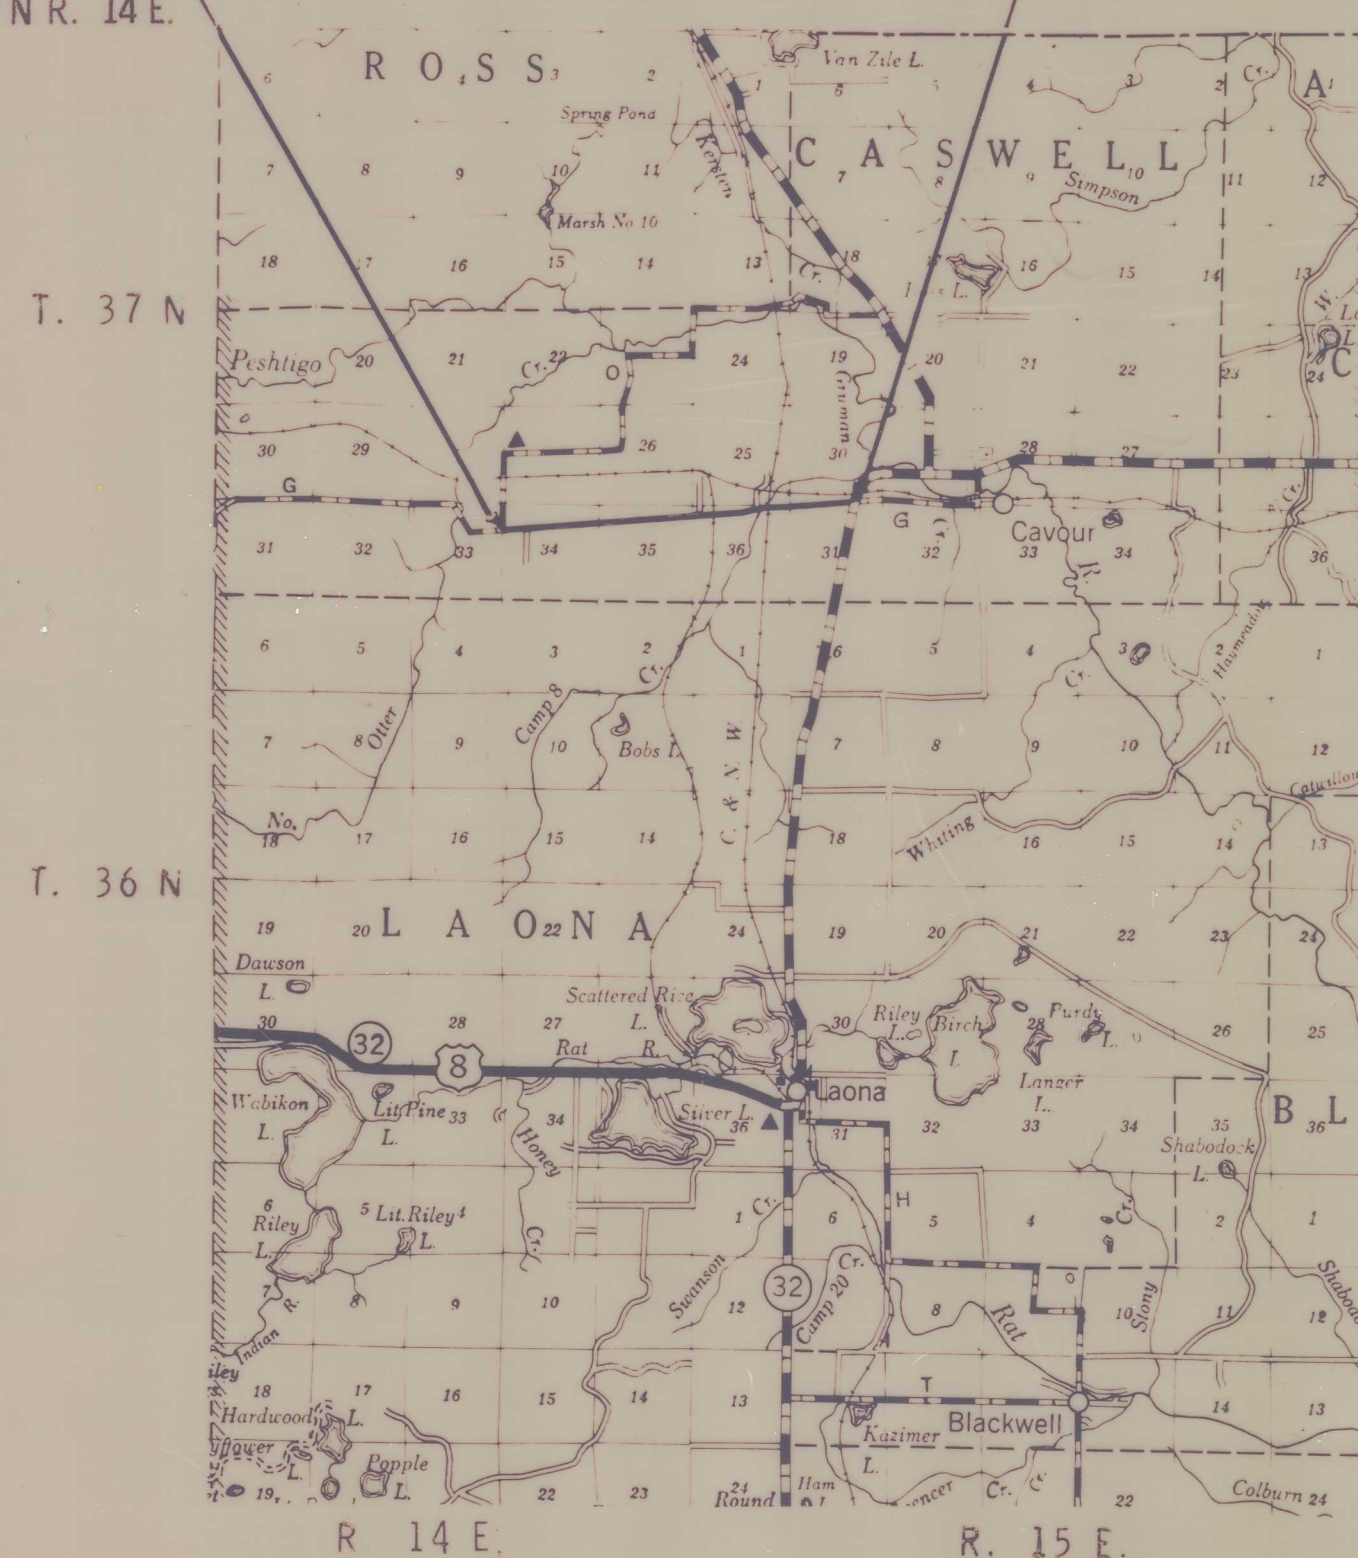

LOCATION SKETCH
SCALE



0 1 2
MILES

NOTE:
BEARINGS SHOWN ON THIS PLAT
ARE THE TRUE BEARINGS OF EACH
TANGENT TO THE NEAREST MINUTE

SCHEDULE OF LANDS AND INTERESTS REQUIRED

[illegible]

STANDARD ABBRE

ACRES
CABIN
CONSTRUCT
CORNER
COUNTY TRUNK HIGHWAY
DEGREE
INCORPORATED
LIMITED HIGHWAY EASEMENT
NORTHEAST
NORTHWEST
OFFSET
PAGE
POINT OF CURVATURE
POINT OF INTERSECTION
PROPERTY LINE
POINT ON TANGENT
PROJECT
POINT OF TANGENCY
SECTION
SOUTHEAST
SOUTHWEST
STATION
TOWN
TEMPORARY
UNITED STATES HIGHWAY
VOLUME

[illegible]