


COUNTY AND HIGHWAY	ROUTE AND SECTION	CLASS AND AGREEMENT		B.P.R. REGION DIVISION	SHEET NUMBER	TOTAL SHEETS
		STATE	FEDERAL			
21.6	710.0		11.3	4 WIS.	4.1	
CONST. PROJECT						

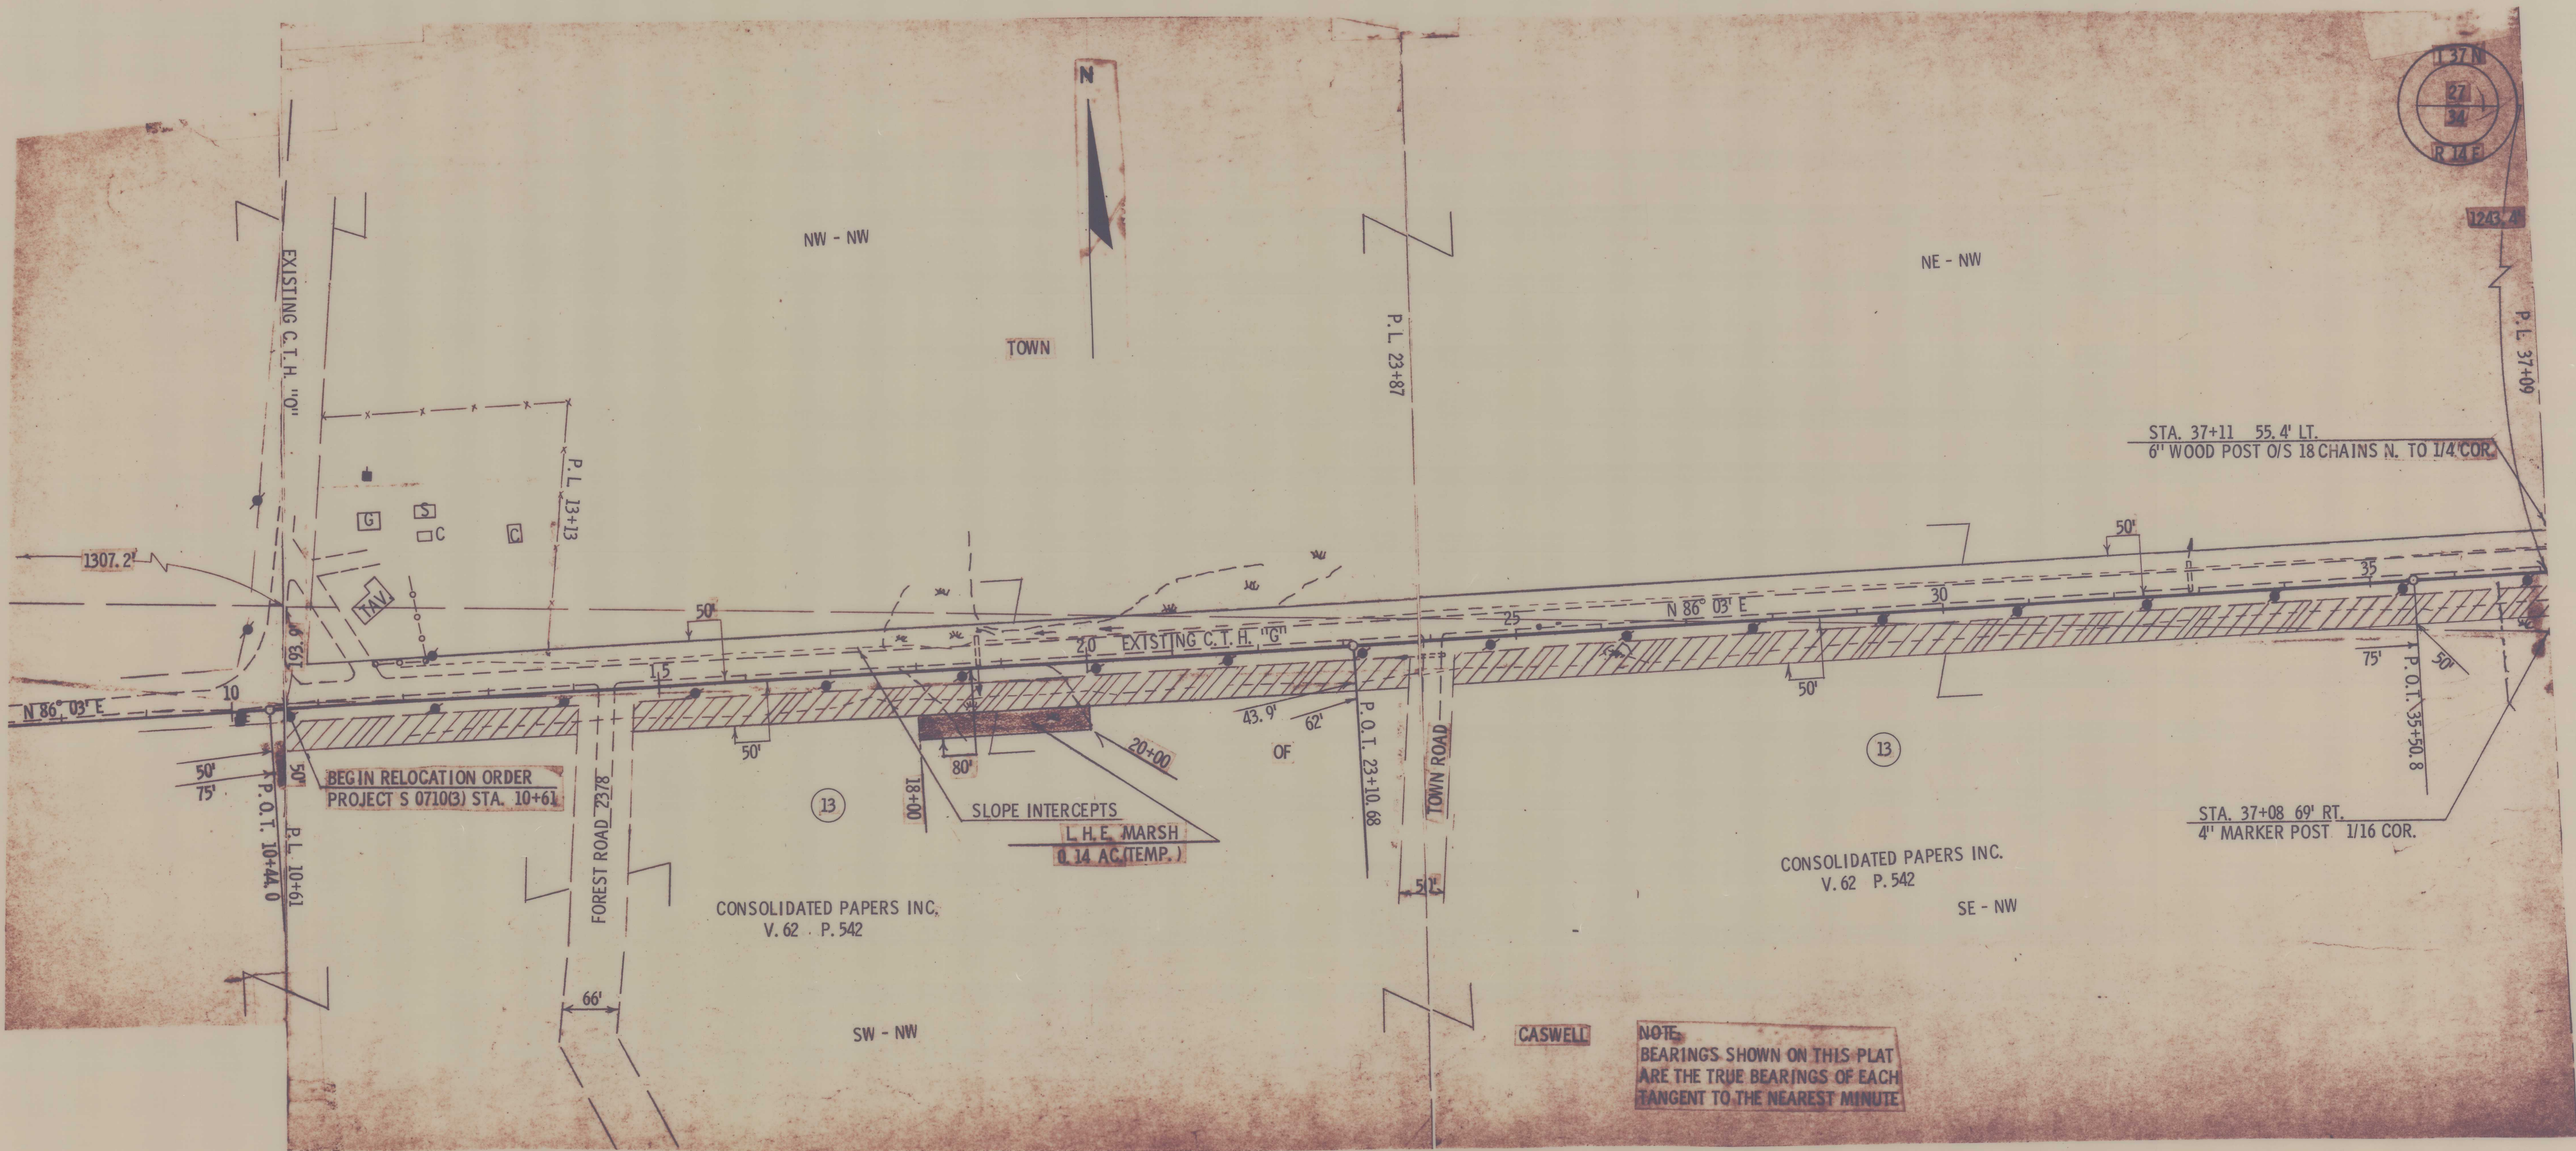

REVISION	DATE	
6/8/66		
7/11/66	N.C.	

STATE HIGHWAY COMMISSION OF WISCONSIN

PLAT OF RIGHT OF WAY REQUIRED

PROJECT S 071001

SCALE

0 100 200

LENGTH MILES FEET DATED

RIGHT OF WAY STA. 10+61 - STA. 37+08