


COUNTY AND HIGHWAY	ROUTE AND SECTION	CLASS AND AGREEMENT		B.P.R. REGION DIVISION	SHEET NUMBER	TOTAL SHEETS
		STATE	FEDERAL			
21.6	710.0		11.3	4 WIS	4.5	
CONST. PROJECT						

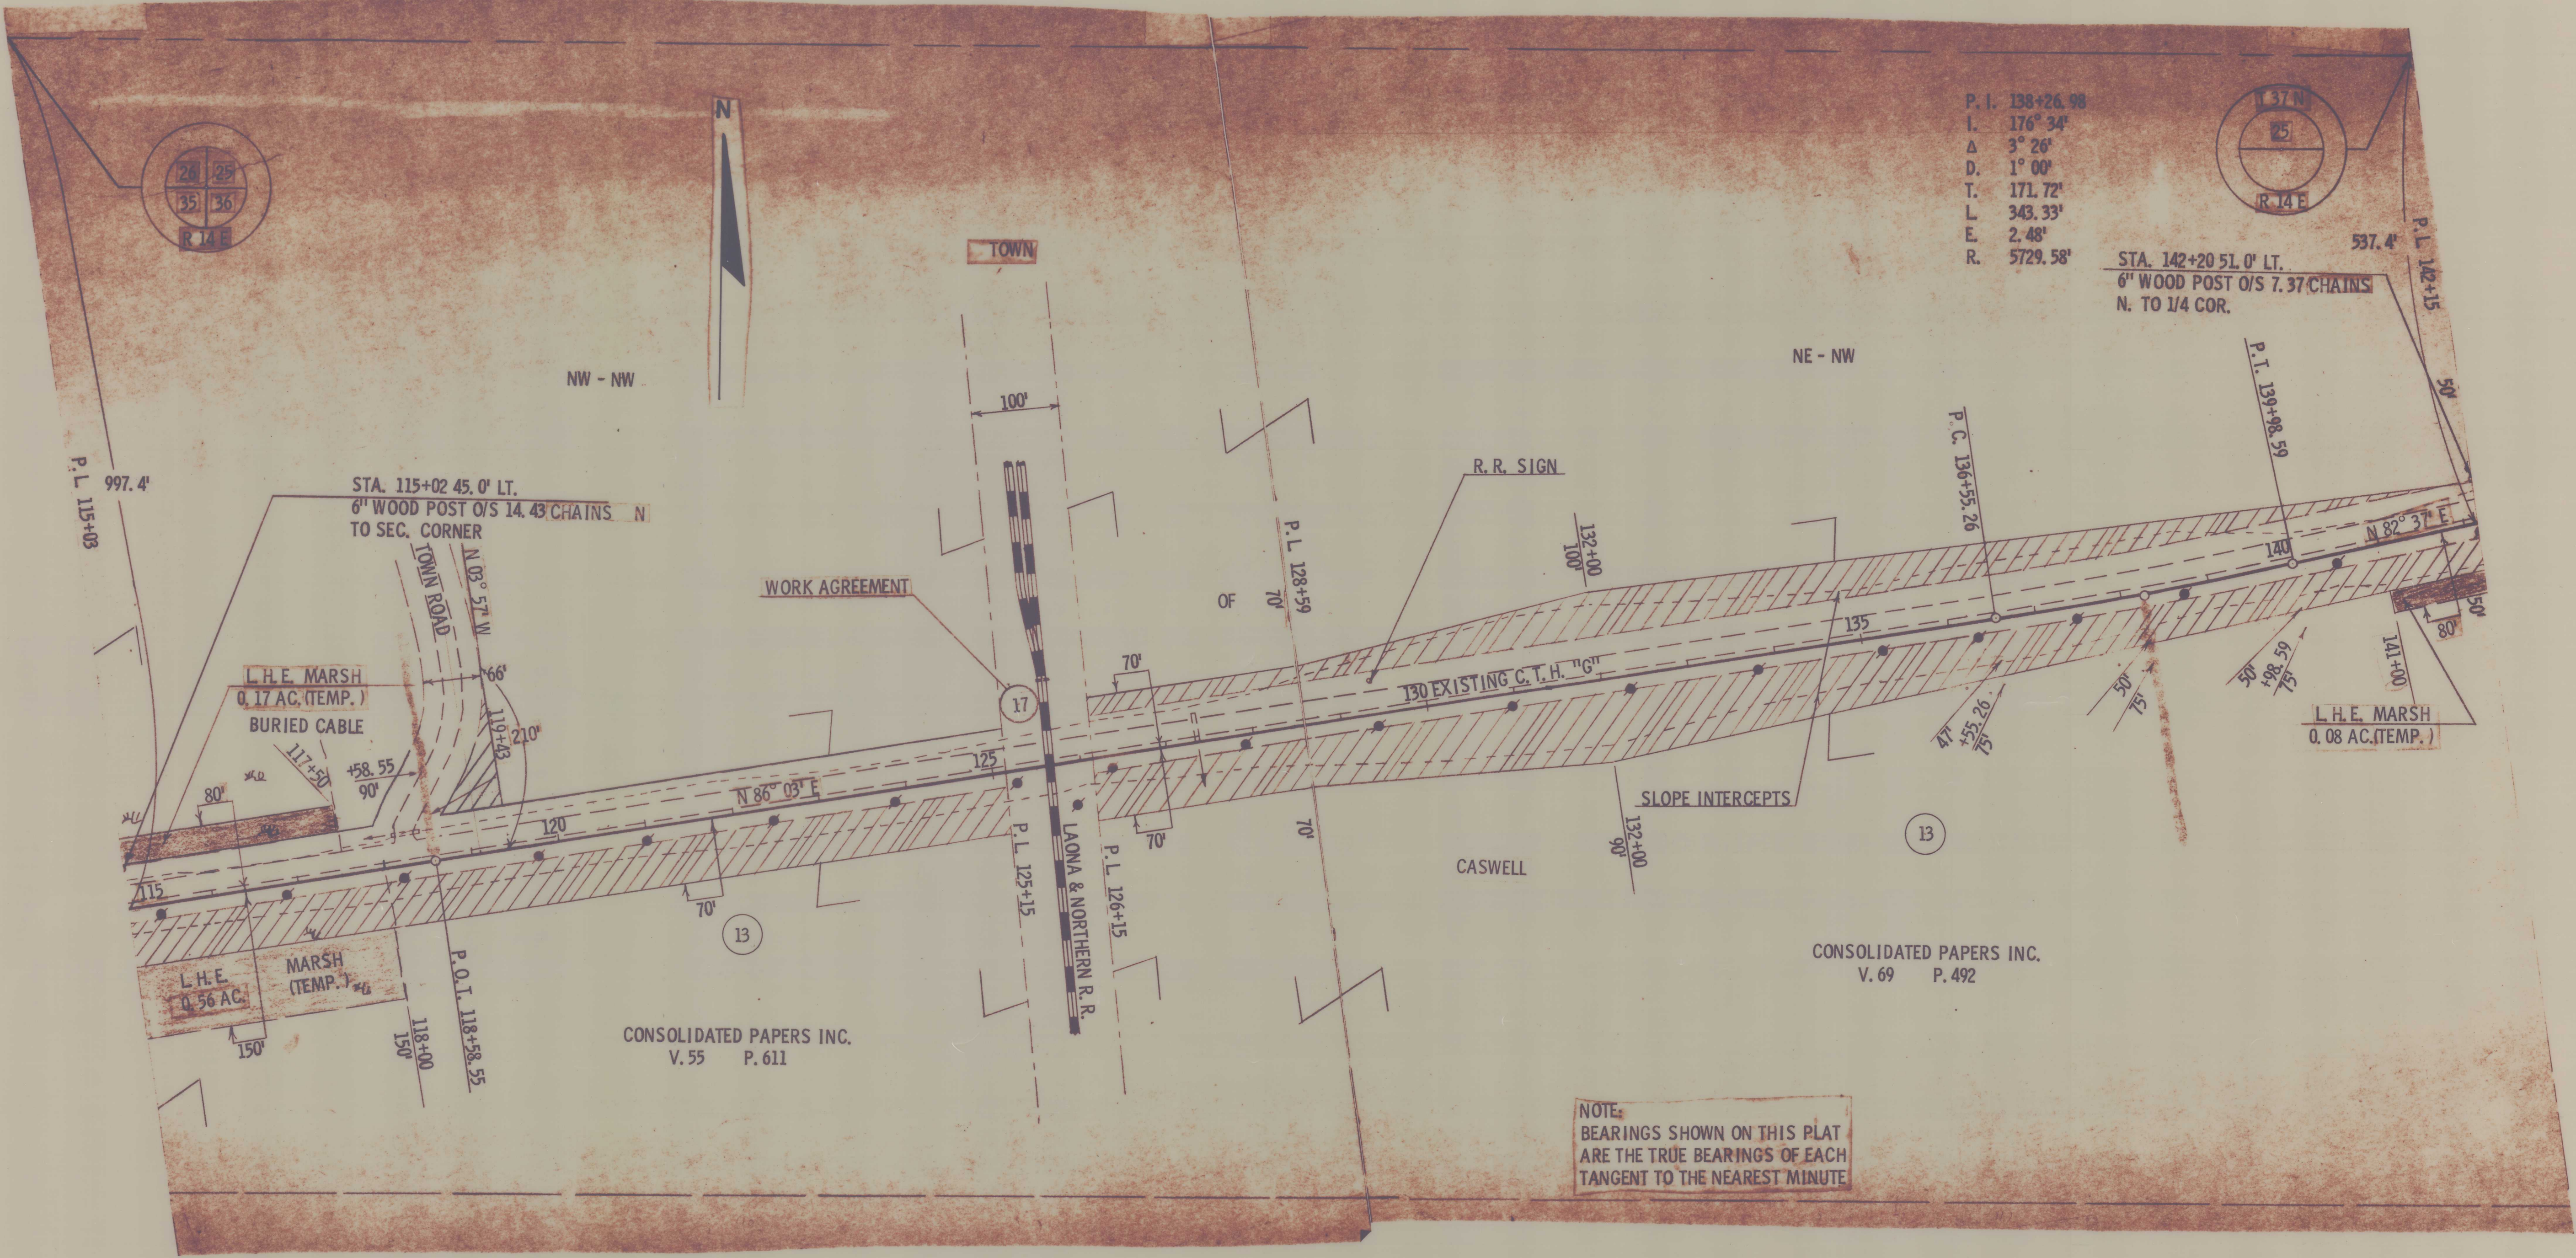

REVISION	DATE
6 / 8 / 66	
7 / 11 / 66	N.C.

STATE HIGHWAY COMMISSION OF WISCONSIN
 PLAT OF RIGHT OF WAY REQUIRED
 PROJECT S. 0710(3)

SCALE
 0 100 200
 FEET
 LENGTH MILES DATED