


COUNTY AND HIGHWAY	ROUTE AND SECTION	CLASS AND AGREEMENT		B. P. R. REGION DIVISION	SHEET NUMBER	TOTAL SHEETS
		STATE	FEDERAL			
21.6			11.3	4 WIS.	4.7	
CONST. PROJECT						

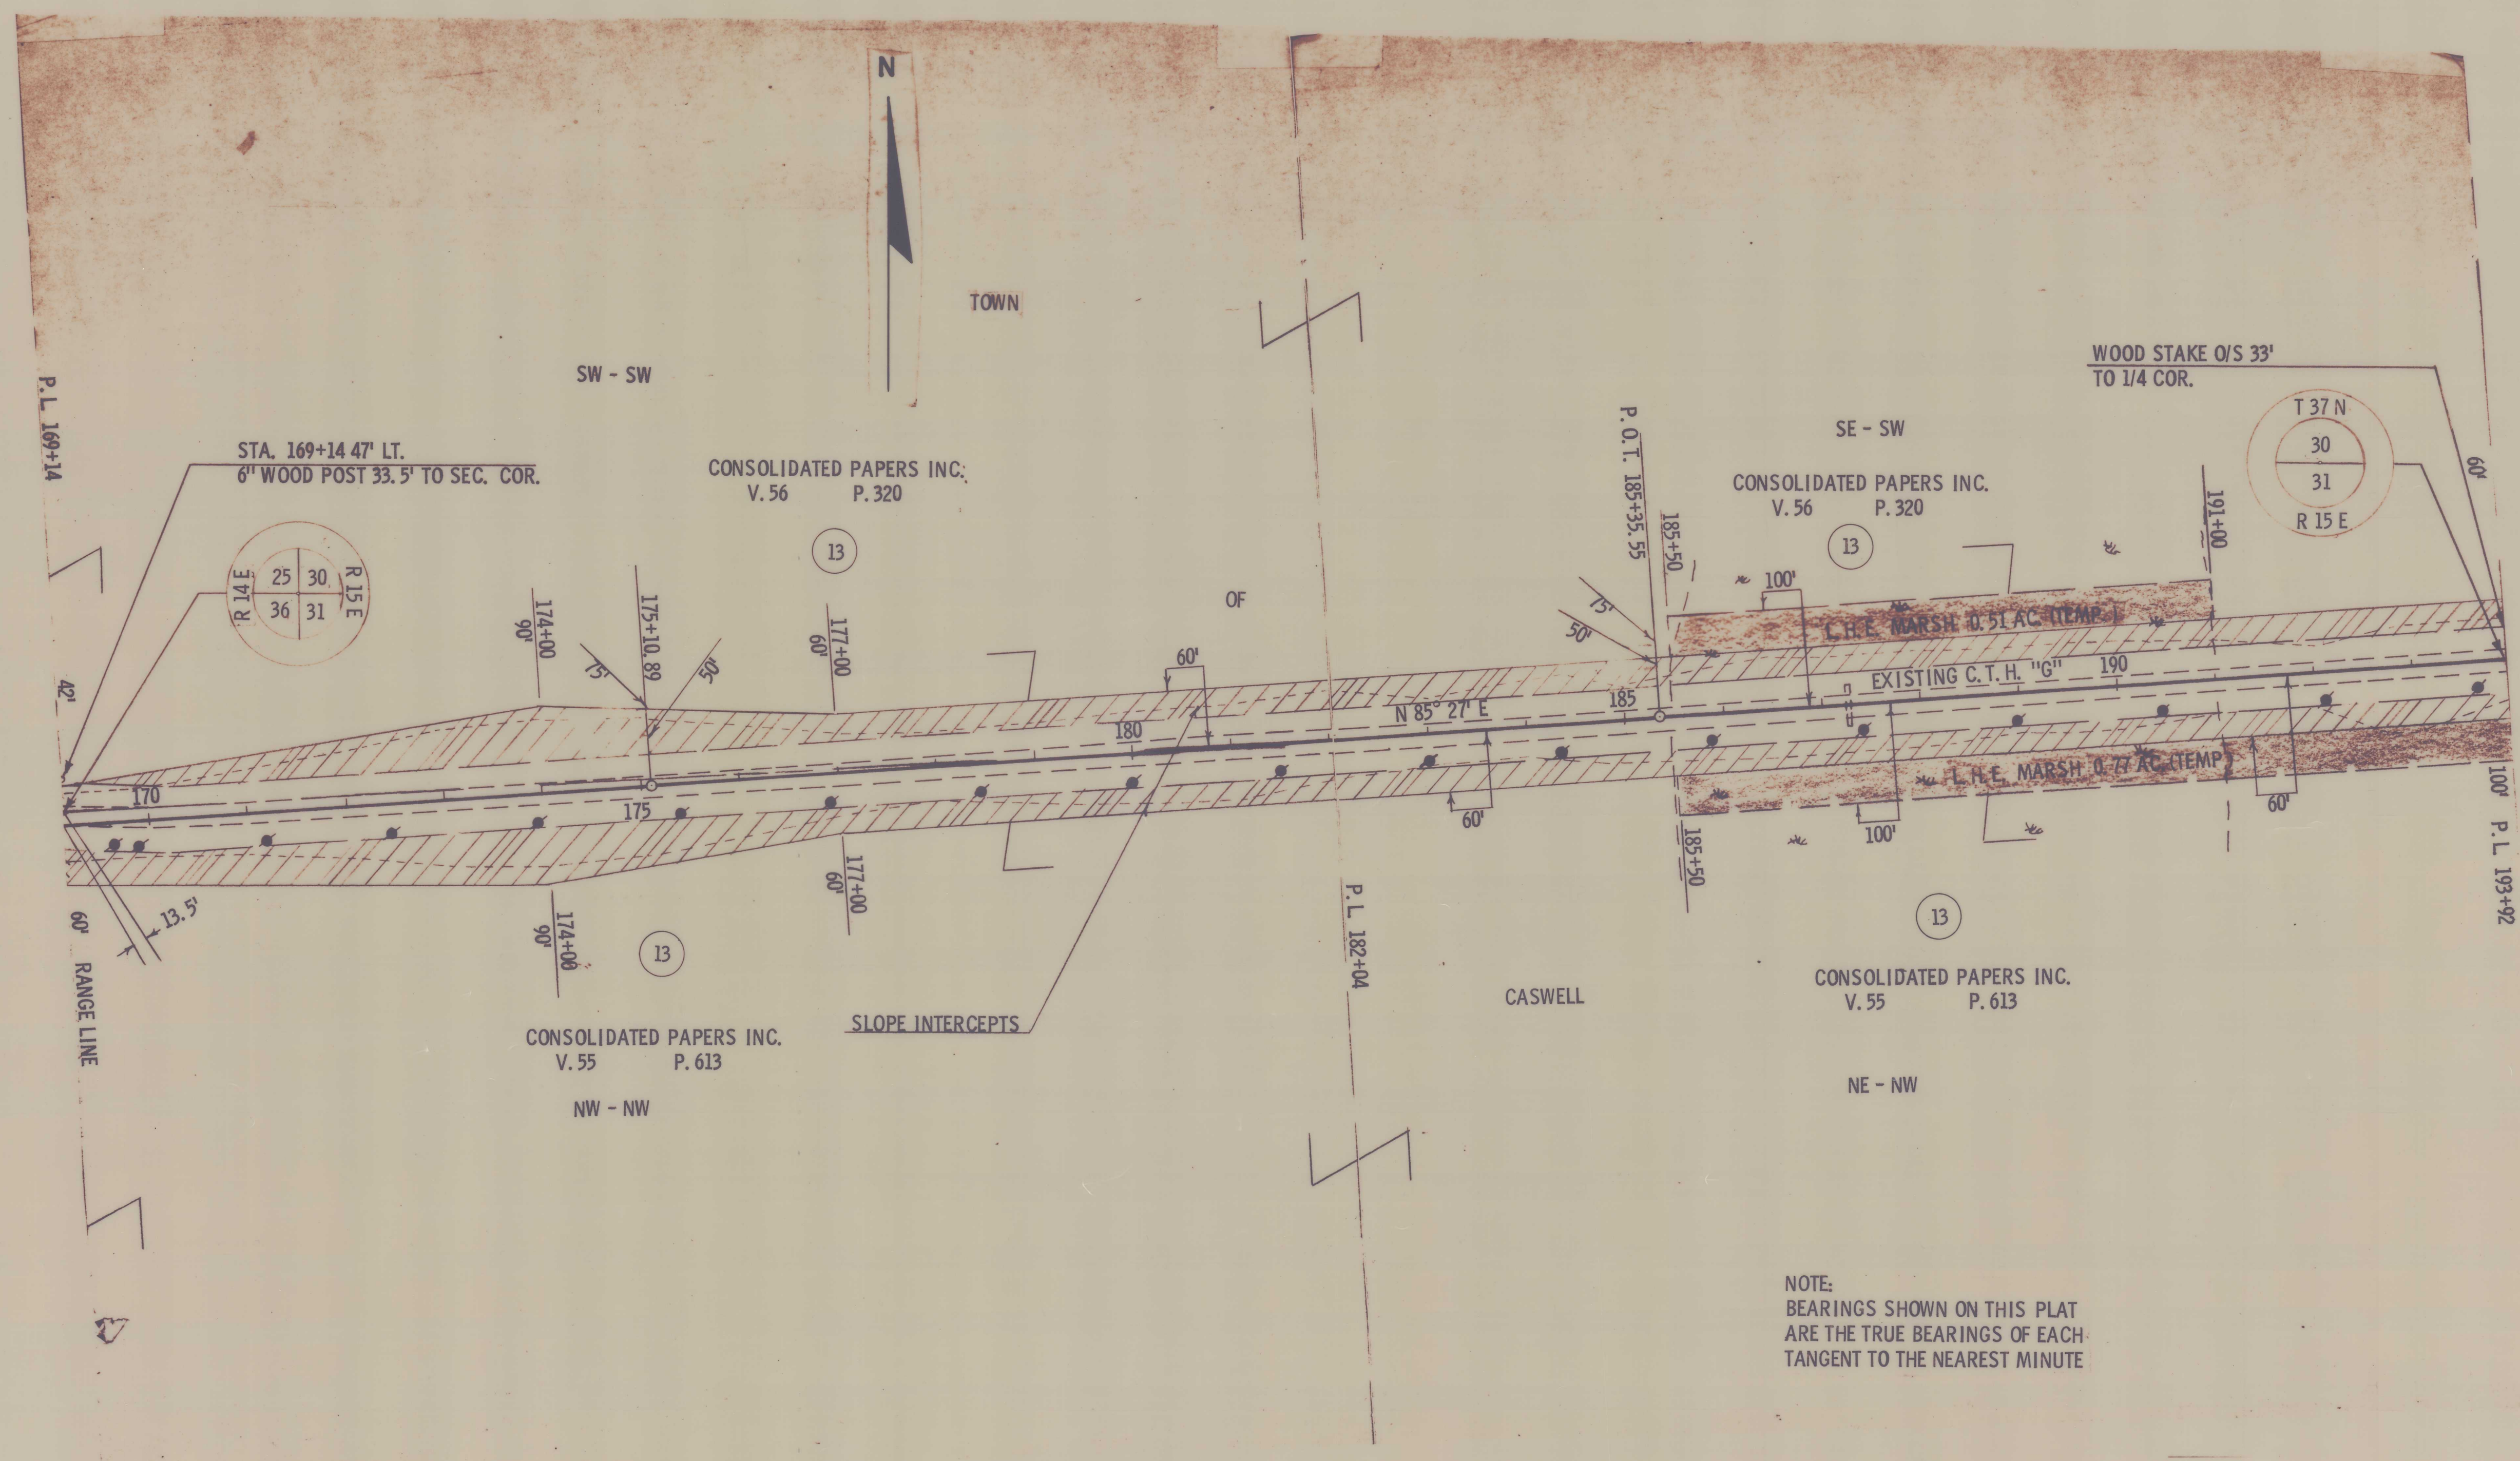

REVISION		STATE HIGHWAY COMMISSION OF WISCONSIN	PLAT OF RIGHT OF WAY REQUIRED	PROJECT S 0710(3)
DATE				
6 / 8 / 66		SCALE	0 100 200	DATED
7 / 11 / 66	N.C.			
		LENGTH	MILES	

RIGHT OF WAY STA. 169+14 - STA. 193+92