


STANDARD ABBREVIATIONS

ACRES	AC.
CABIN	C.
CONSTRUCT	CONST.
CORNER	COR.
COUNTY TRUNK HIGHWAY	C.T.H.
DEGREE	D.
LIMITED HIGHWAY EASEMENT	L.H.E.
NORTHEAST	N.E.
NORTHWEST	N.W.
OFFSET	O/S
POINT OF CURVATURE	P.C.
POINT OF INTERSECTION	P.I.
PROPERTY LINE	P.L.
POINT ON TANGENT	P.O.T.
POINT OF TANGENCY	P.T.
SOUTHEAST	S.E.
SOUTHWEST	S.W.
STATION	STA.
TOWN	T.

PROJECT	SHEET NUMBER	TOTAL SHEETS
S0710(4)	1	2


P.I. 480+91.70
 Δ 3°18'
 D 0°30'
 T 330.09'
 L 660.00'
 R 11459.16'

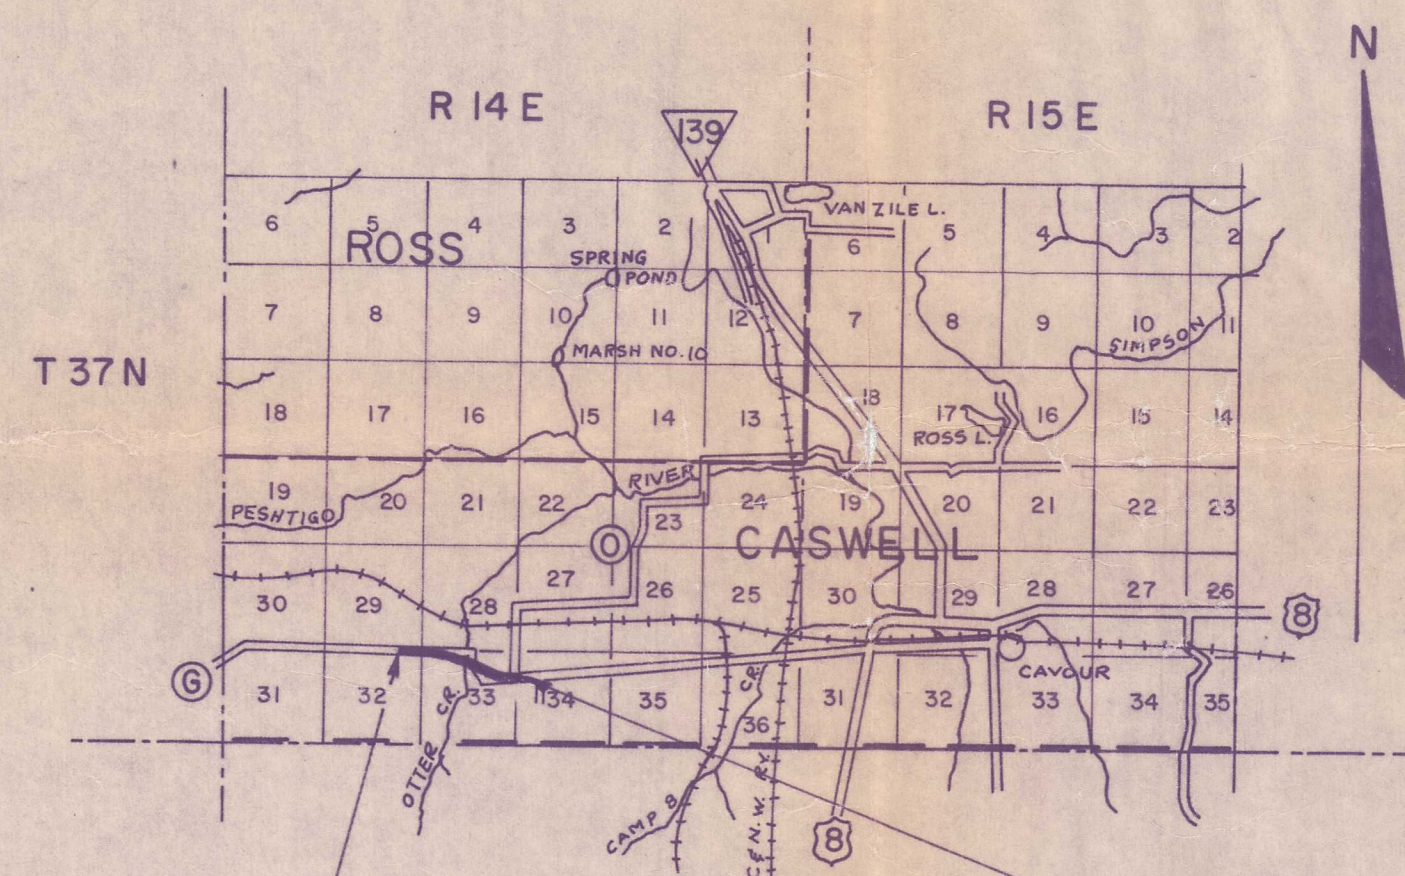

BEGIN RELOCATION ORDER
 PROJECT S0710(4) STA. 470+00
 ± 17' SOUTH & 1669.6' WEST OF NE CORNER
 SECTION 32, T 37 N, R 14 E

SCALE
 0 1 2 3 4
 MILES
 LOCATION SKETCH

END RELOCATION ORDER
 PROJECT S0710(4) STA. 544+66.9
 = STA. 11+44 OF PROJ. S0710(8)
 ± 83' EAST & ± 1430' SOUTH OF NW CORNER
 SECTION 34, T 37 N, R 14 E

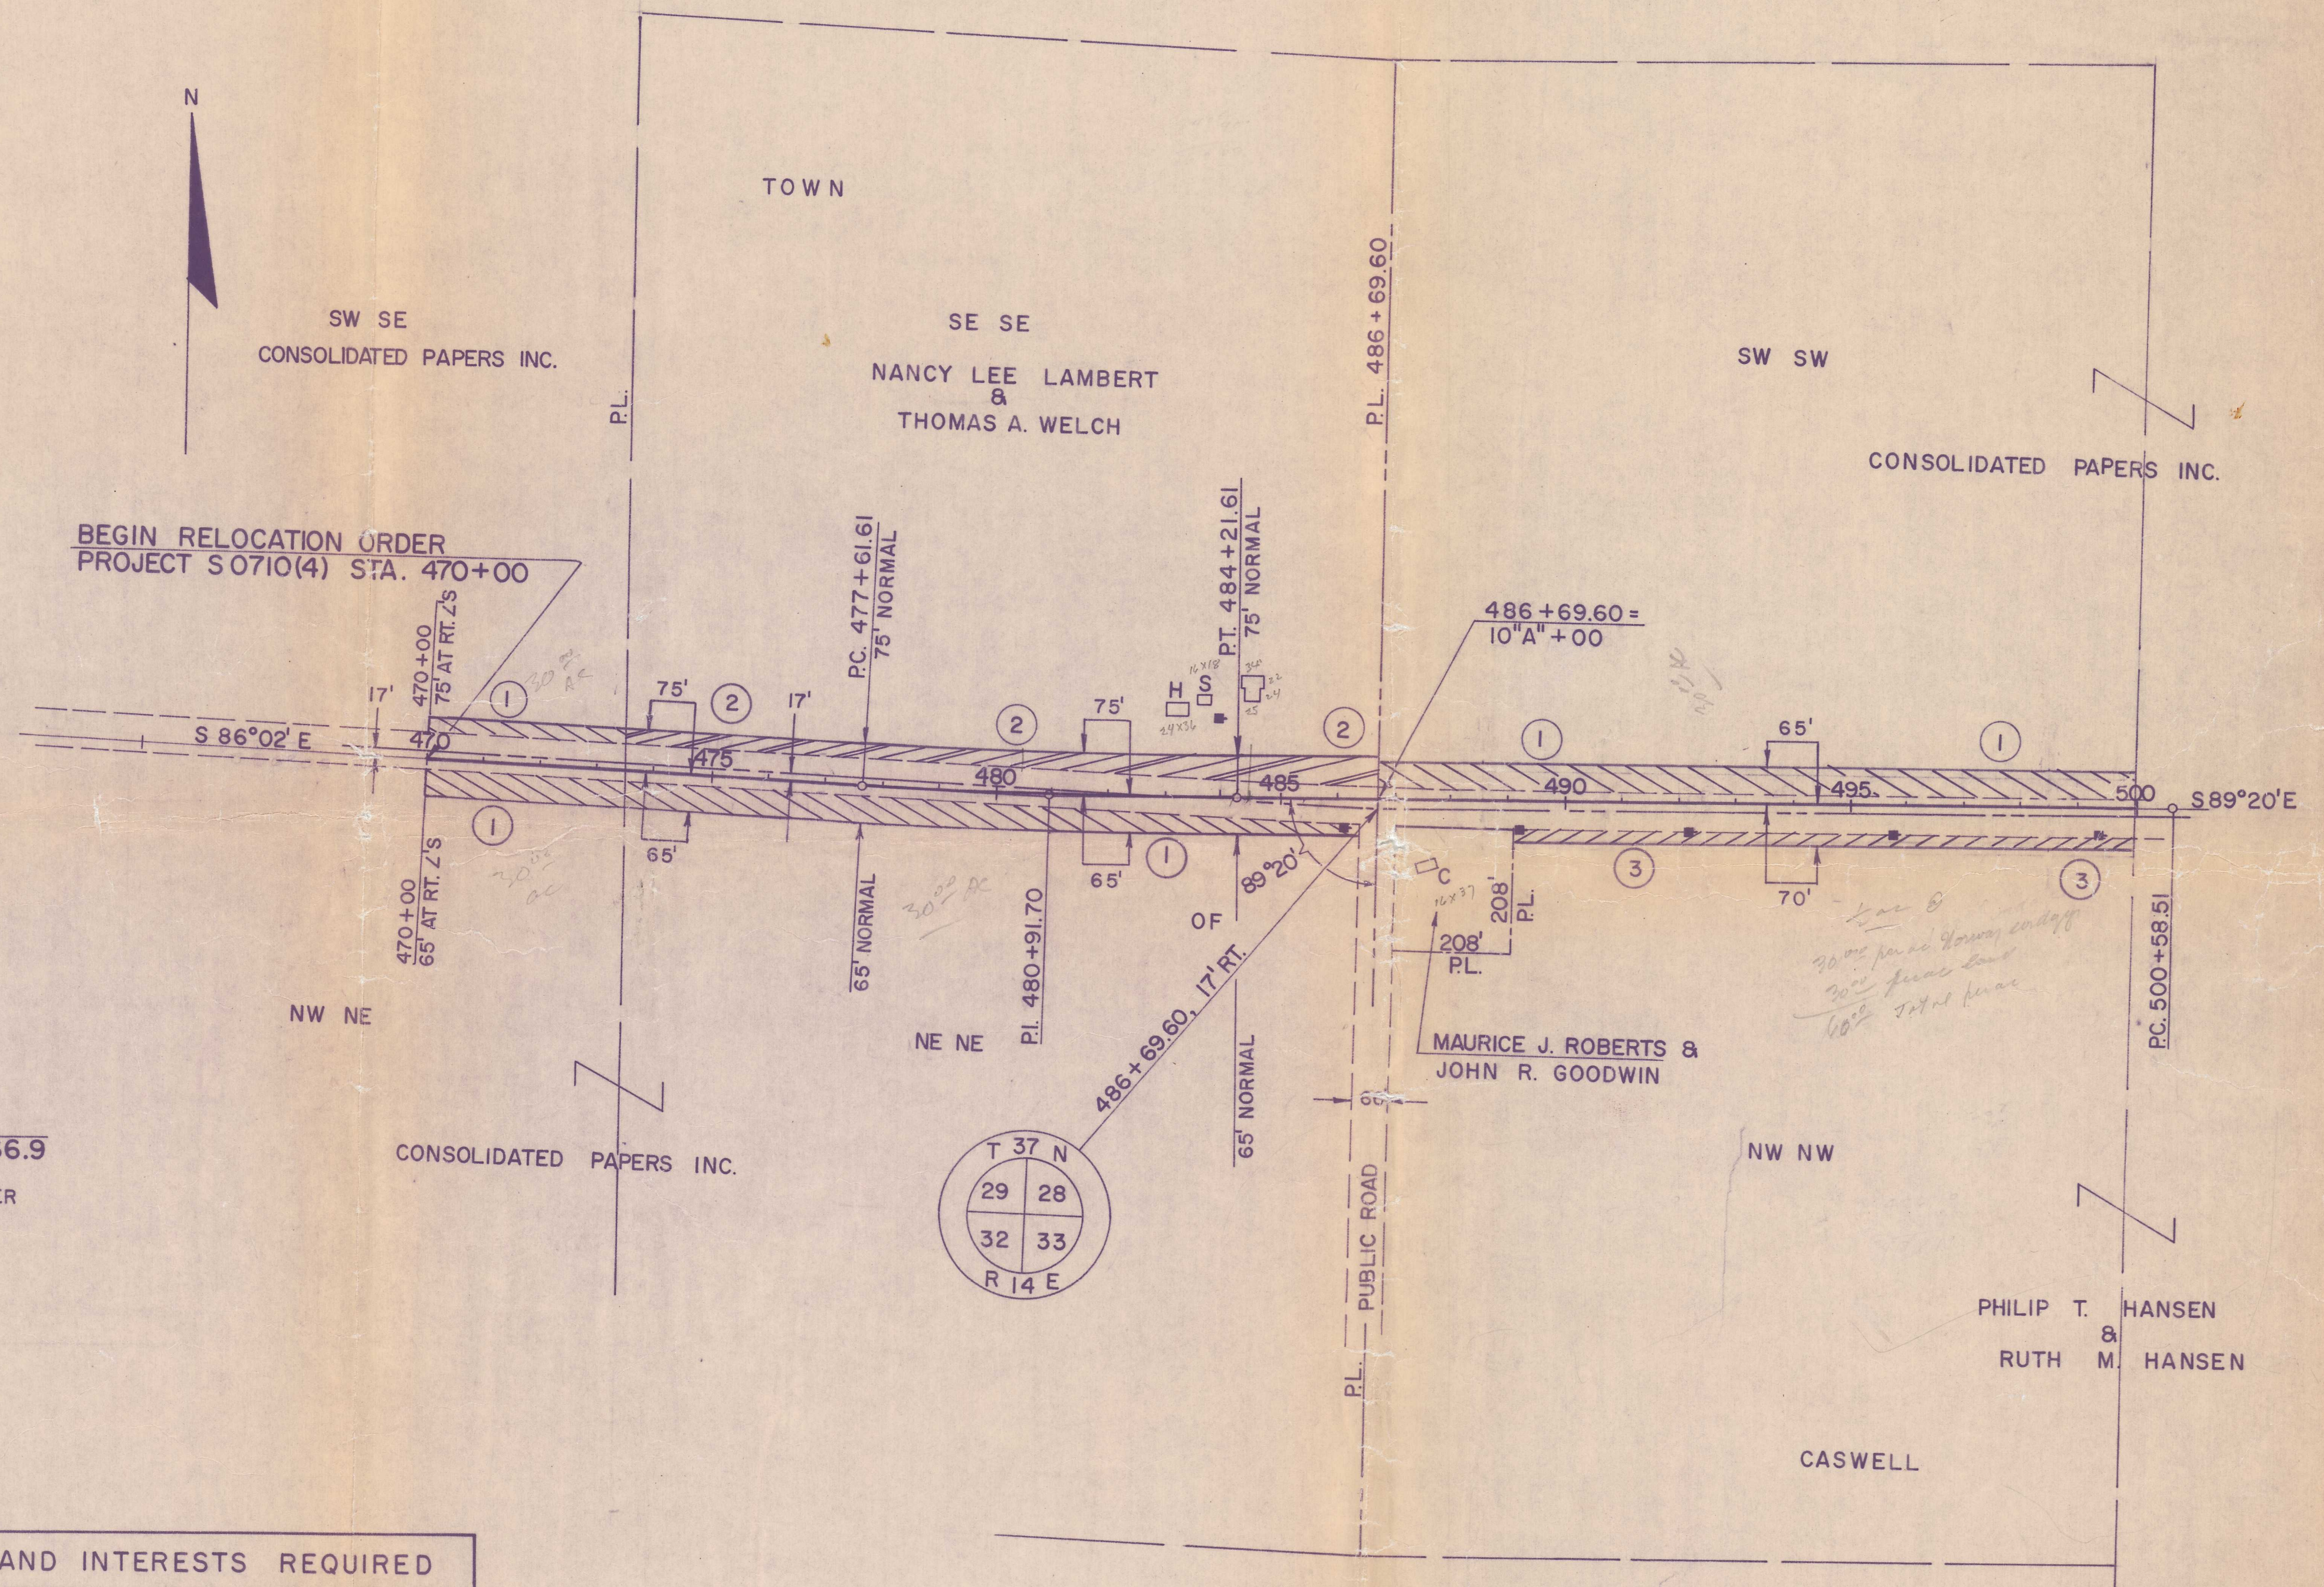

SCHEDULE OF LANDS AND INTERESTS REQUIRED				
PARCEL NUMBER	SHEET NUMBER	OWNER	INTERESTS REQUIRED	ACRES
1	1 & 2	CONSOLIDATED PAPERS INC.	FEE L.H.E.	6.28
2	1	NANCY LEE LAMBERT & THOMAS A. WELCH	FEE	1.00
3	1 & 2	PHILIP T. HANSEN & RUTH M. HANSEN	FEE	3.18
4	2	CHARLES BINTZLER	FEE L.H.E.	0.24
5	2	ANTON ANDERSON & SONS LUMBER CO.	FEE L.H.E.	3.50
6	2	GORDON FLANNERY & THELMA FLANNERY	FEE	0.48
				0.02



THIS INSTRUMENT
 DRAFTED BY
 KEITH R. VREELAND
 OF
 V & M INC.
 CONSULTING ENGINEERS
 WIS. RAPIDS, WIS.

NOTE: BEARINGS SHOWN ON THIS PLAT ARE THE TRUE BEARINGS OF EACH TANGENT TO THE NEAREST MINUTE
 HIGHWAY COMMITTEE OF FOREST COUNTY, WISCONSIN
 PLAT OF RIGHT OF WAY REQUIRED
 PROJECT S0710(4)
 ARGONNE - CAVOUR ROAD
 C.T.H. G FOREST COUNTY
 SCALE
 0' 100' 200' 400'
 LENGTH 1.402 MILES
 DATED 7-20-68