



COUNTY AND HIGHWAY	ROUTE AND SECTION	CLASS AND AGREEMENT		B.P.R. REGION DIVISION	SHEET NUMBER	TOTAL SHEETS
21.6	710.0		11.3	4 WIS.	4.5	
CONST. PROJECT						

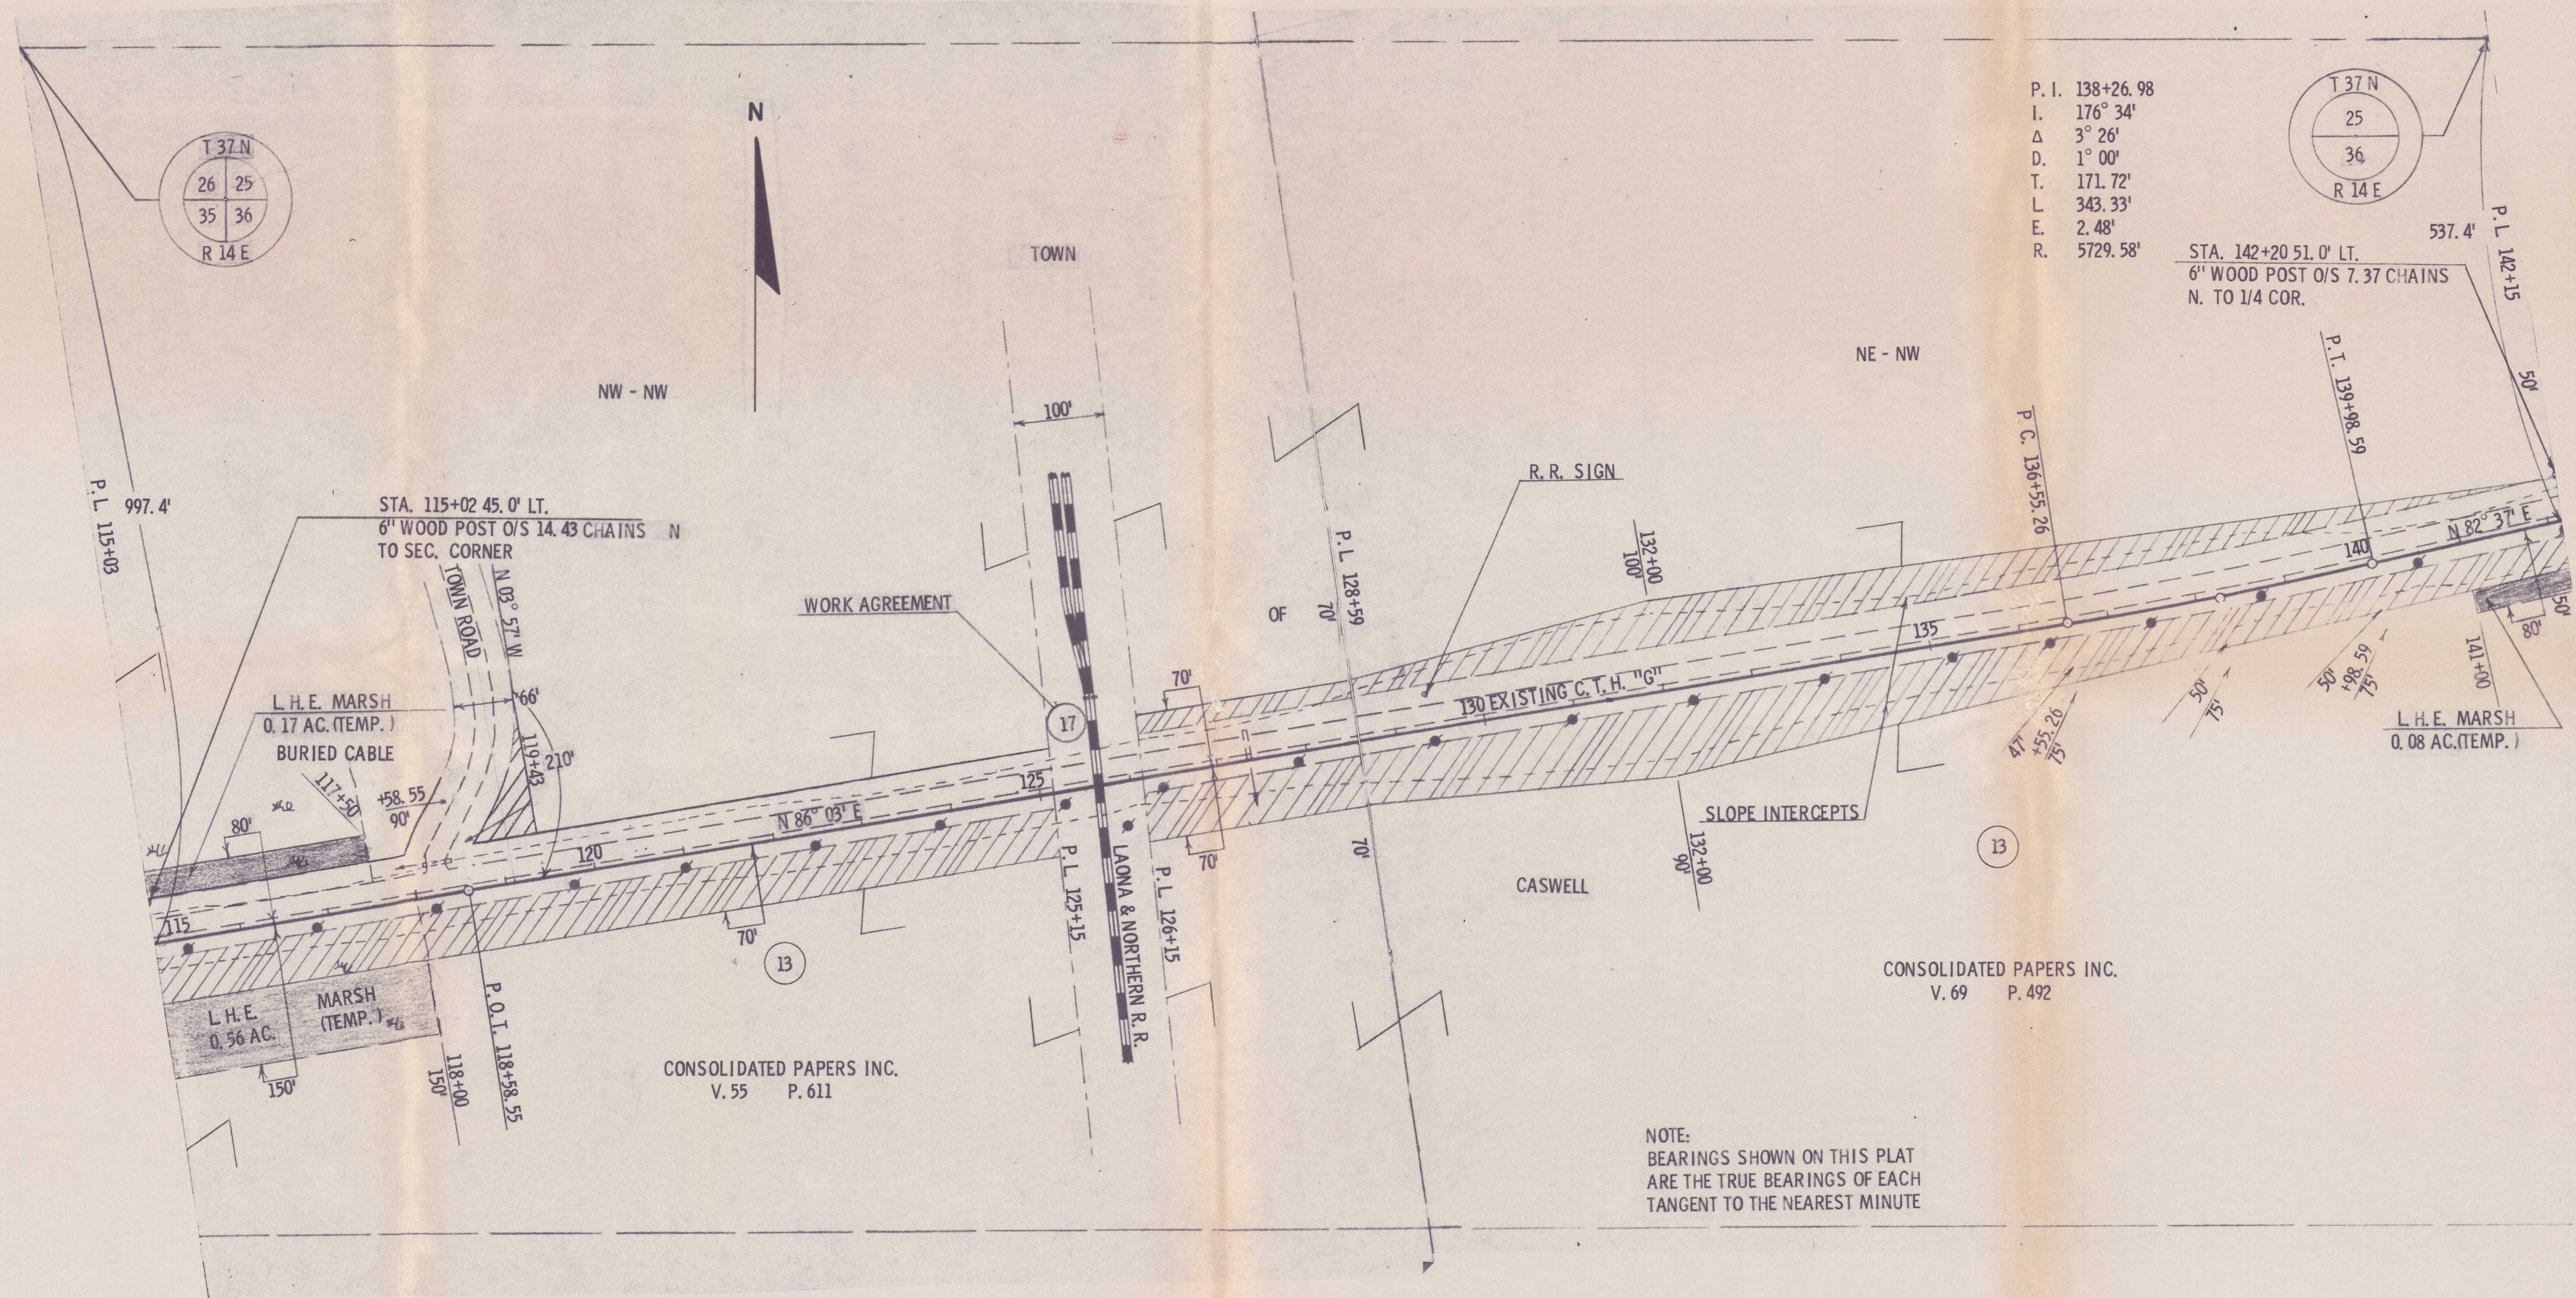

REVISION	
DATE	
6 / 8 / 66	
7 / 11 / 66	N.C.

STATE HIGHWAY COMMISSION OF WISCONSIN
 PLAT OF RIGHT OF WAY REQUIRED
 PROJECT S 0710(3)

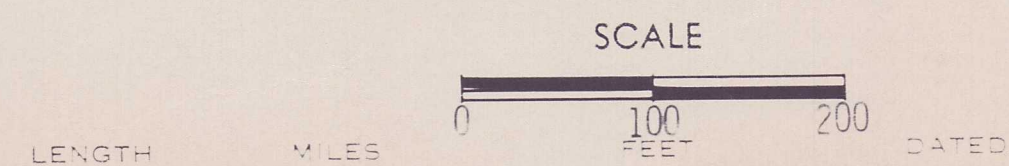

RIGHT OF WAY STA. 115+03 - STA. 142+15