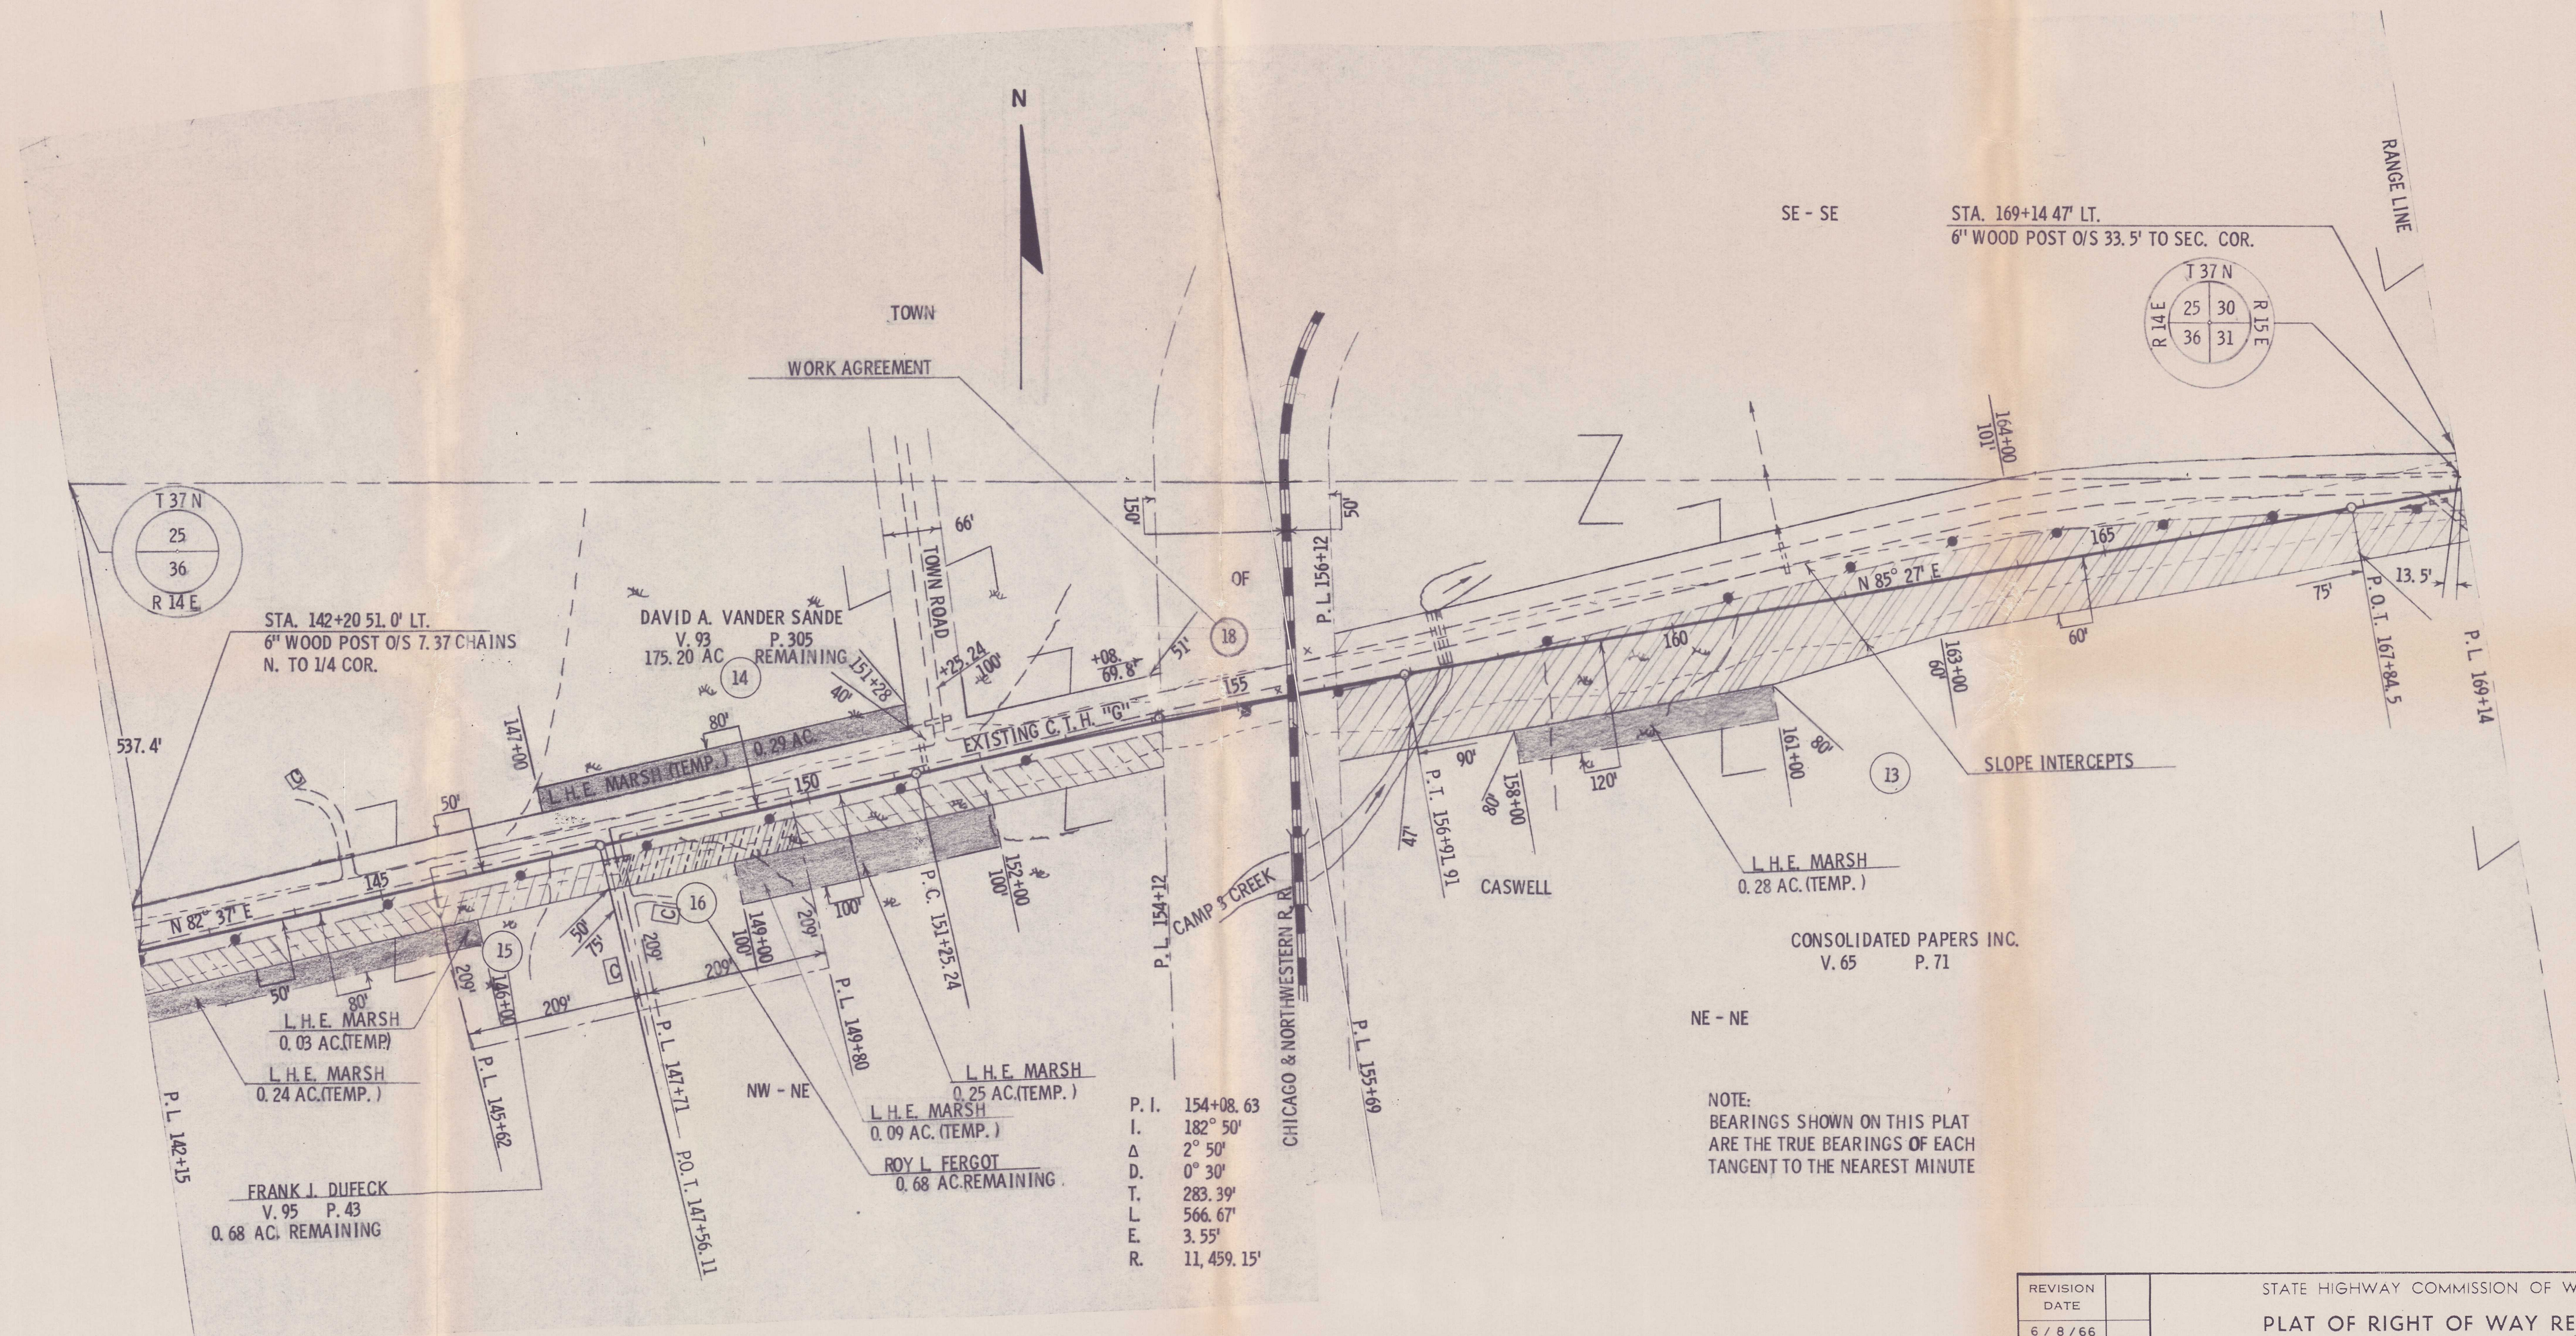


COUNTY AND HIGHWAY	ROUTE AND SECTION	CLASS AND AGREEMENT		B. P. R. REGION DIVISION	SHEET NUMBER	TOTAL SHEETS
		STATE	FEDERAL			
21.6	710.0		11.3	4 WIS.	4.6	
CONST. PROJECT						


[illegible]

STATE HIGHWAY COMMISSION OF WISCONSIN

PLAT OF RIGHT OF WAY REQUIRED

PROJECT S 0710(3)

SCALE

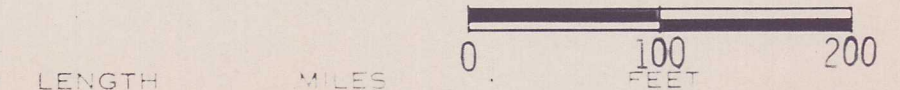

RIGHT OF WAY STA. 142+15 - STA. 169+14