


COUNTY AND HIGHWAY	ROUTE AND SECTION	CLASS AND AGREEMENT		B. P. R. REGION DIVISION	SHEET NUMBER	TOTAL SHEETS
		STATE	FEDERAL			
				WIS.	2	
CONST. PROJECT 9333-8-70					4.1	

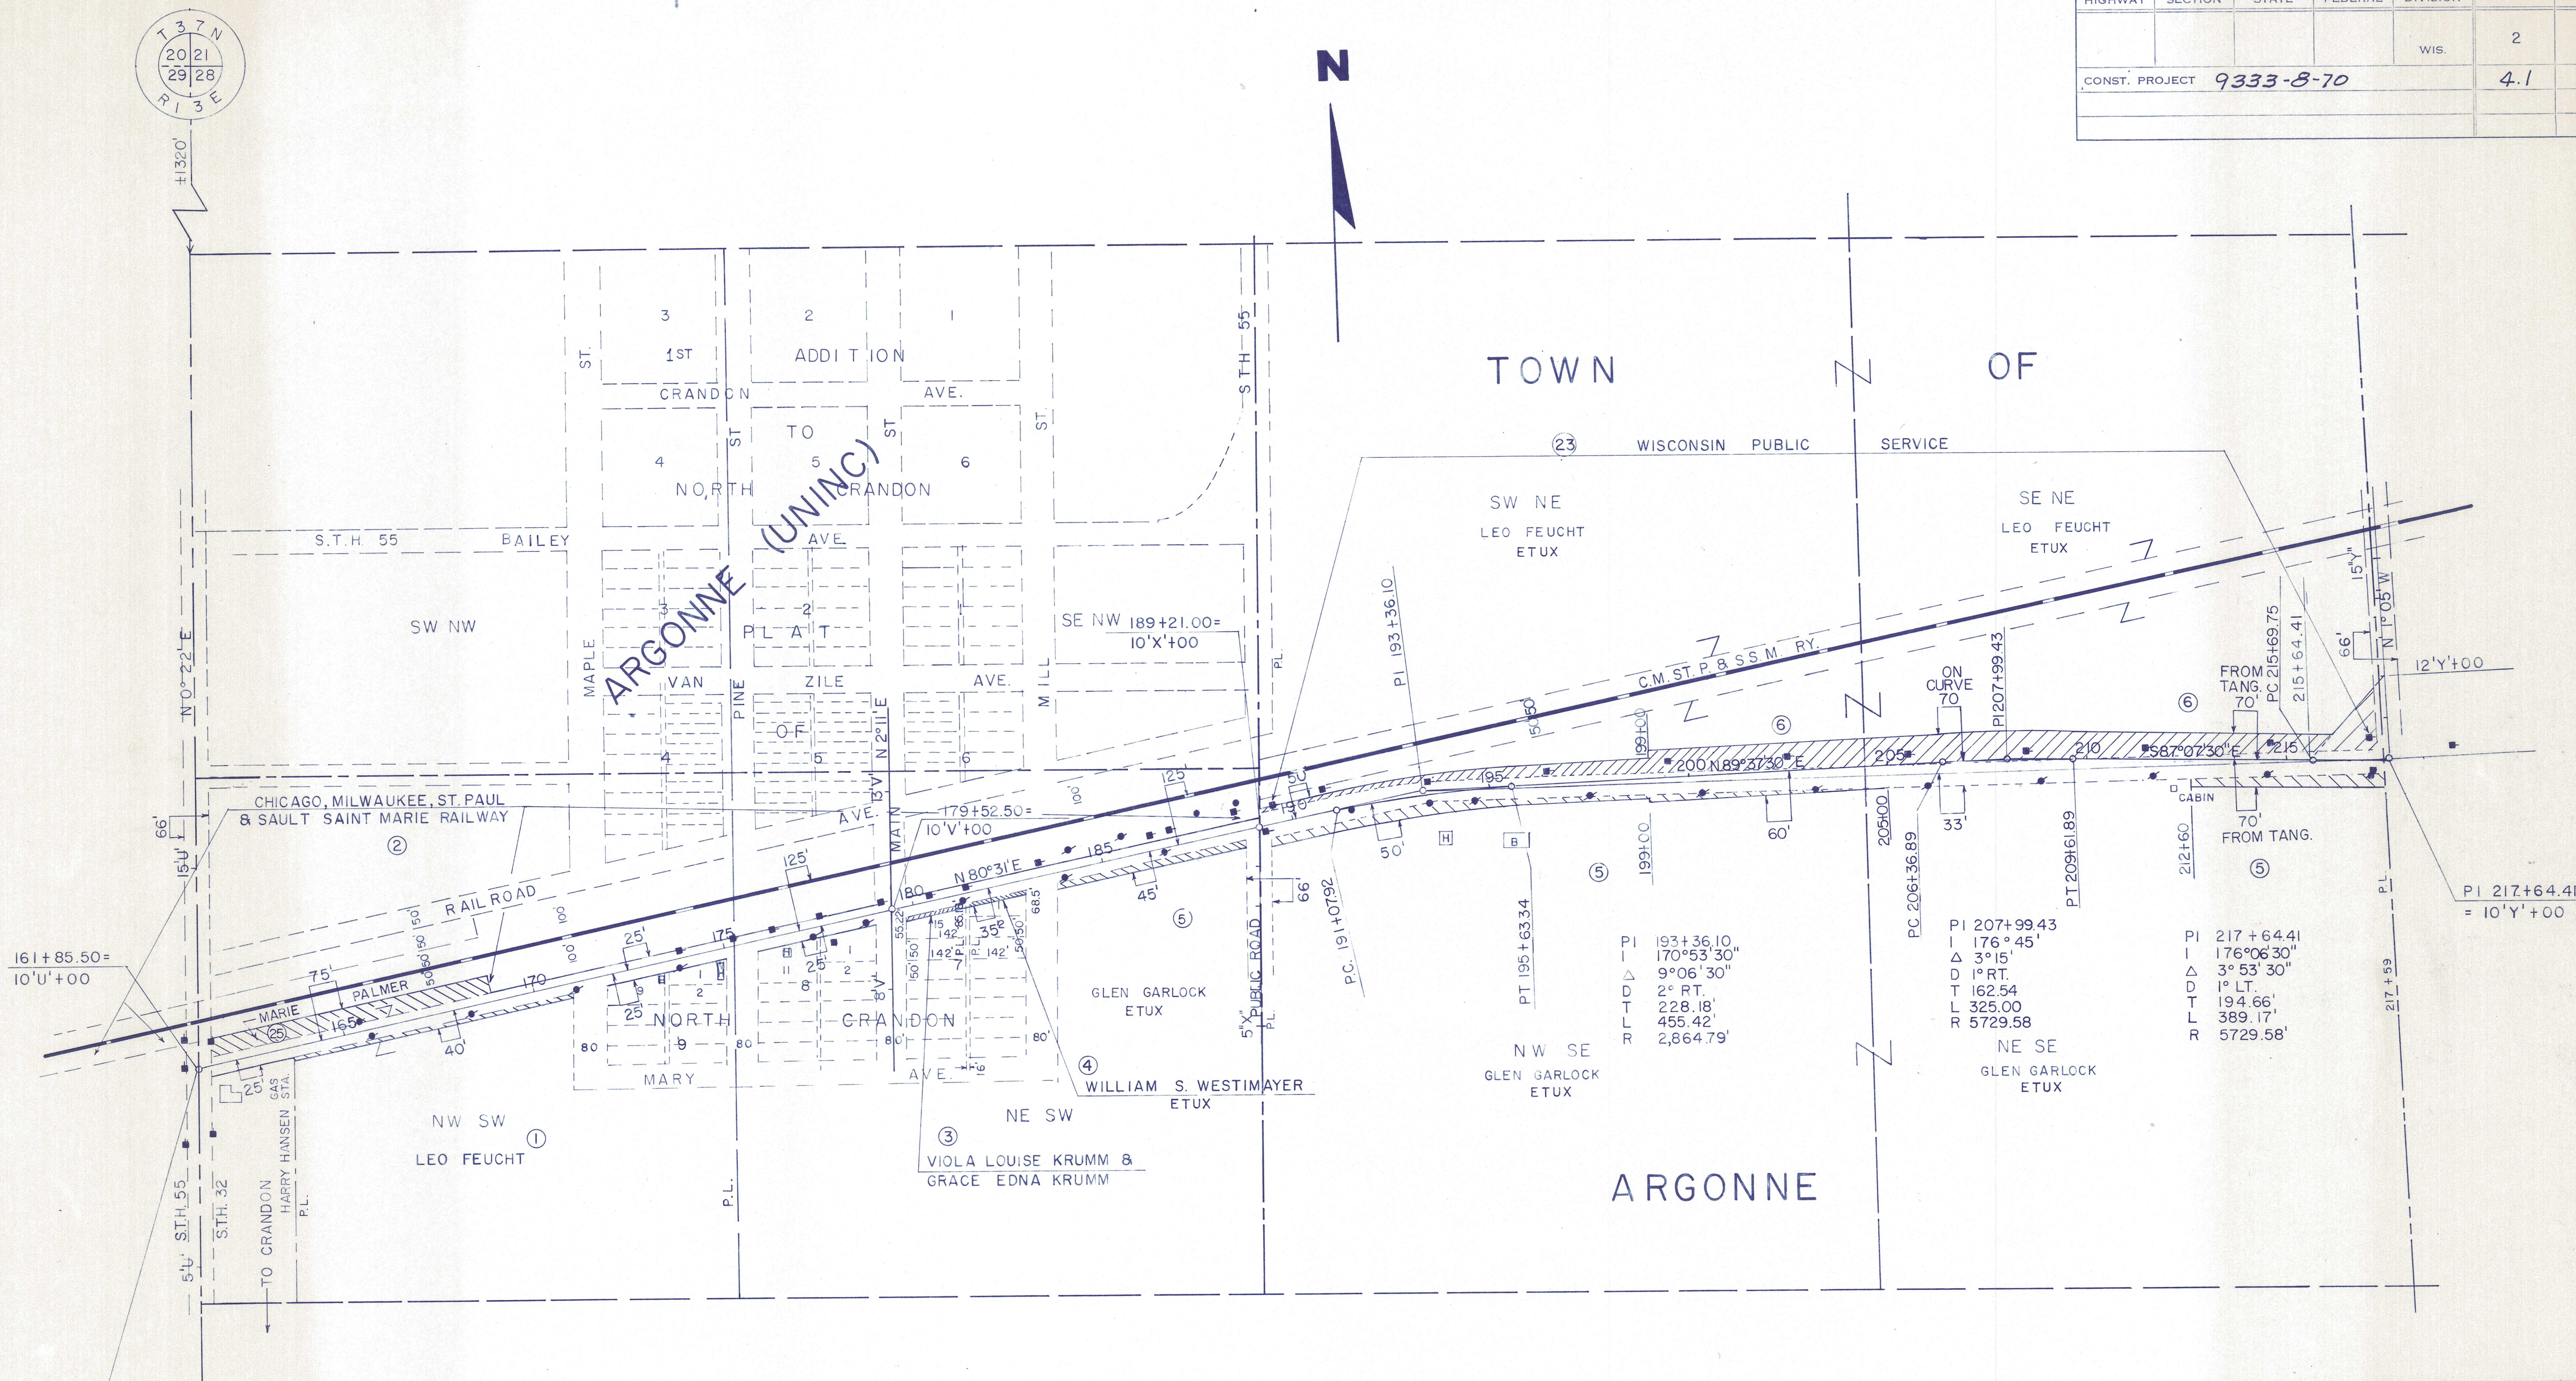

BEGIN RELOCATION ORDER
PROJECT S 0710 (10) STA. 161+85.50
±3,370' SOUTH OF NW COR. SEC. 28, T 37 N, R 13 E.

REVISION DATE	
7-15-71	KRV
3-28-72	DGF
2-8-74	DGF

FOREST COUNTY HIGHWAY COMMISSION OF WISCONSIN

PLAT OF RIGHT OF WAY REQUIRED

PROJECT S 0710 (10)

