


COUNTY AND HIGHWAY	ROUTE AND SECTION	CLASS AND AGREEMENT	B. P. R. REGION DIVISION	SHEET NUMBER	TOTAL SHEETS
		STATE FEDERAL	WIS.	3	
CONST. PROJECT 9333-8-70				4.2	

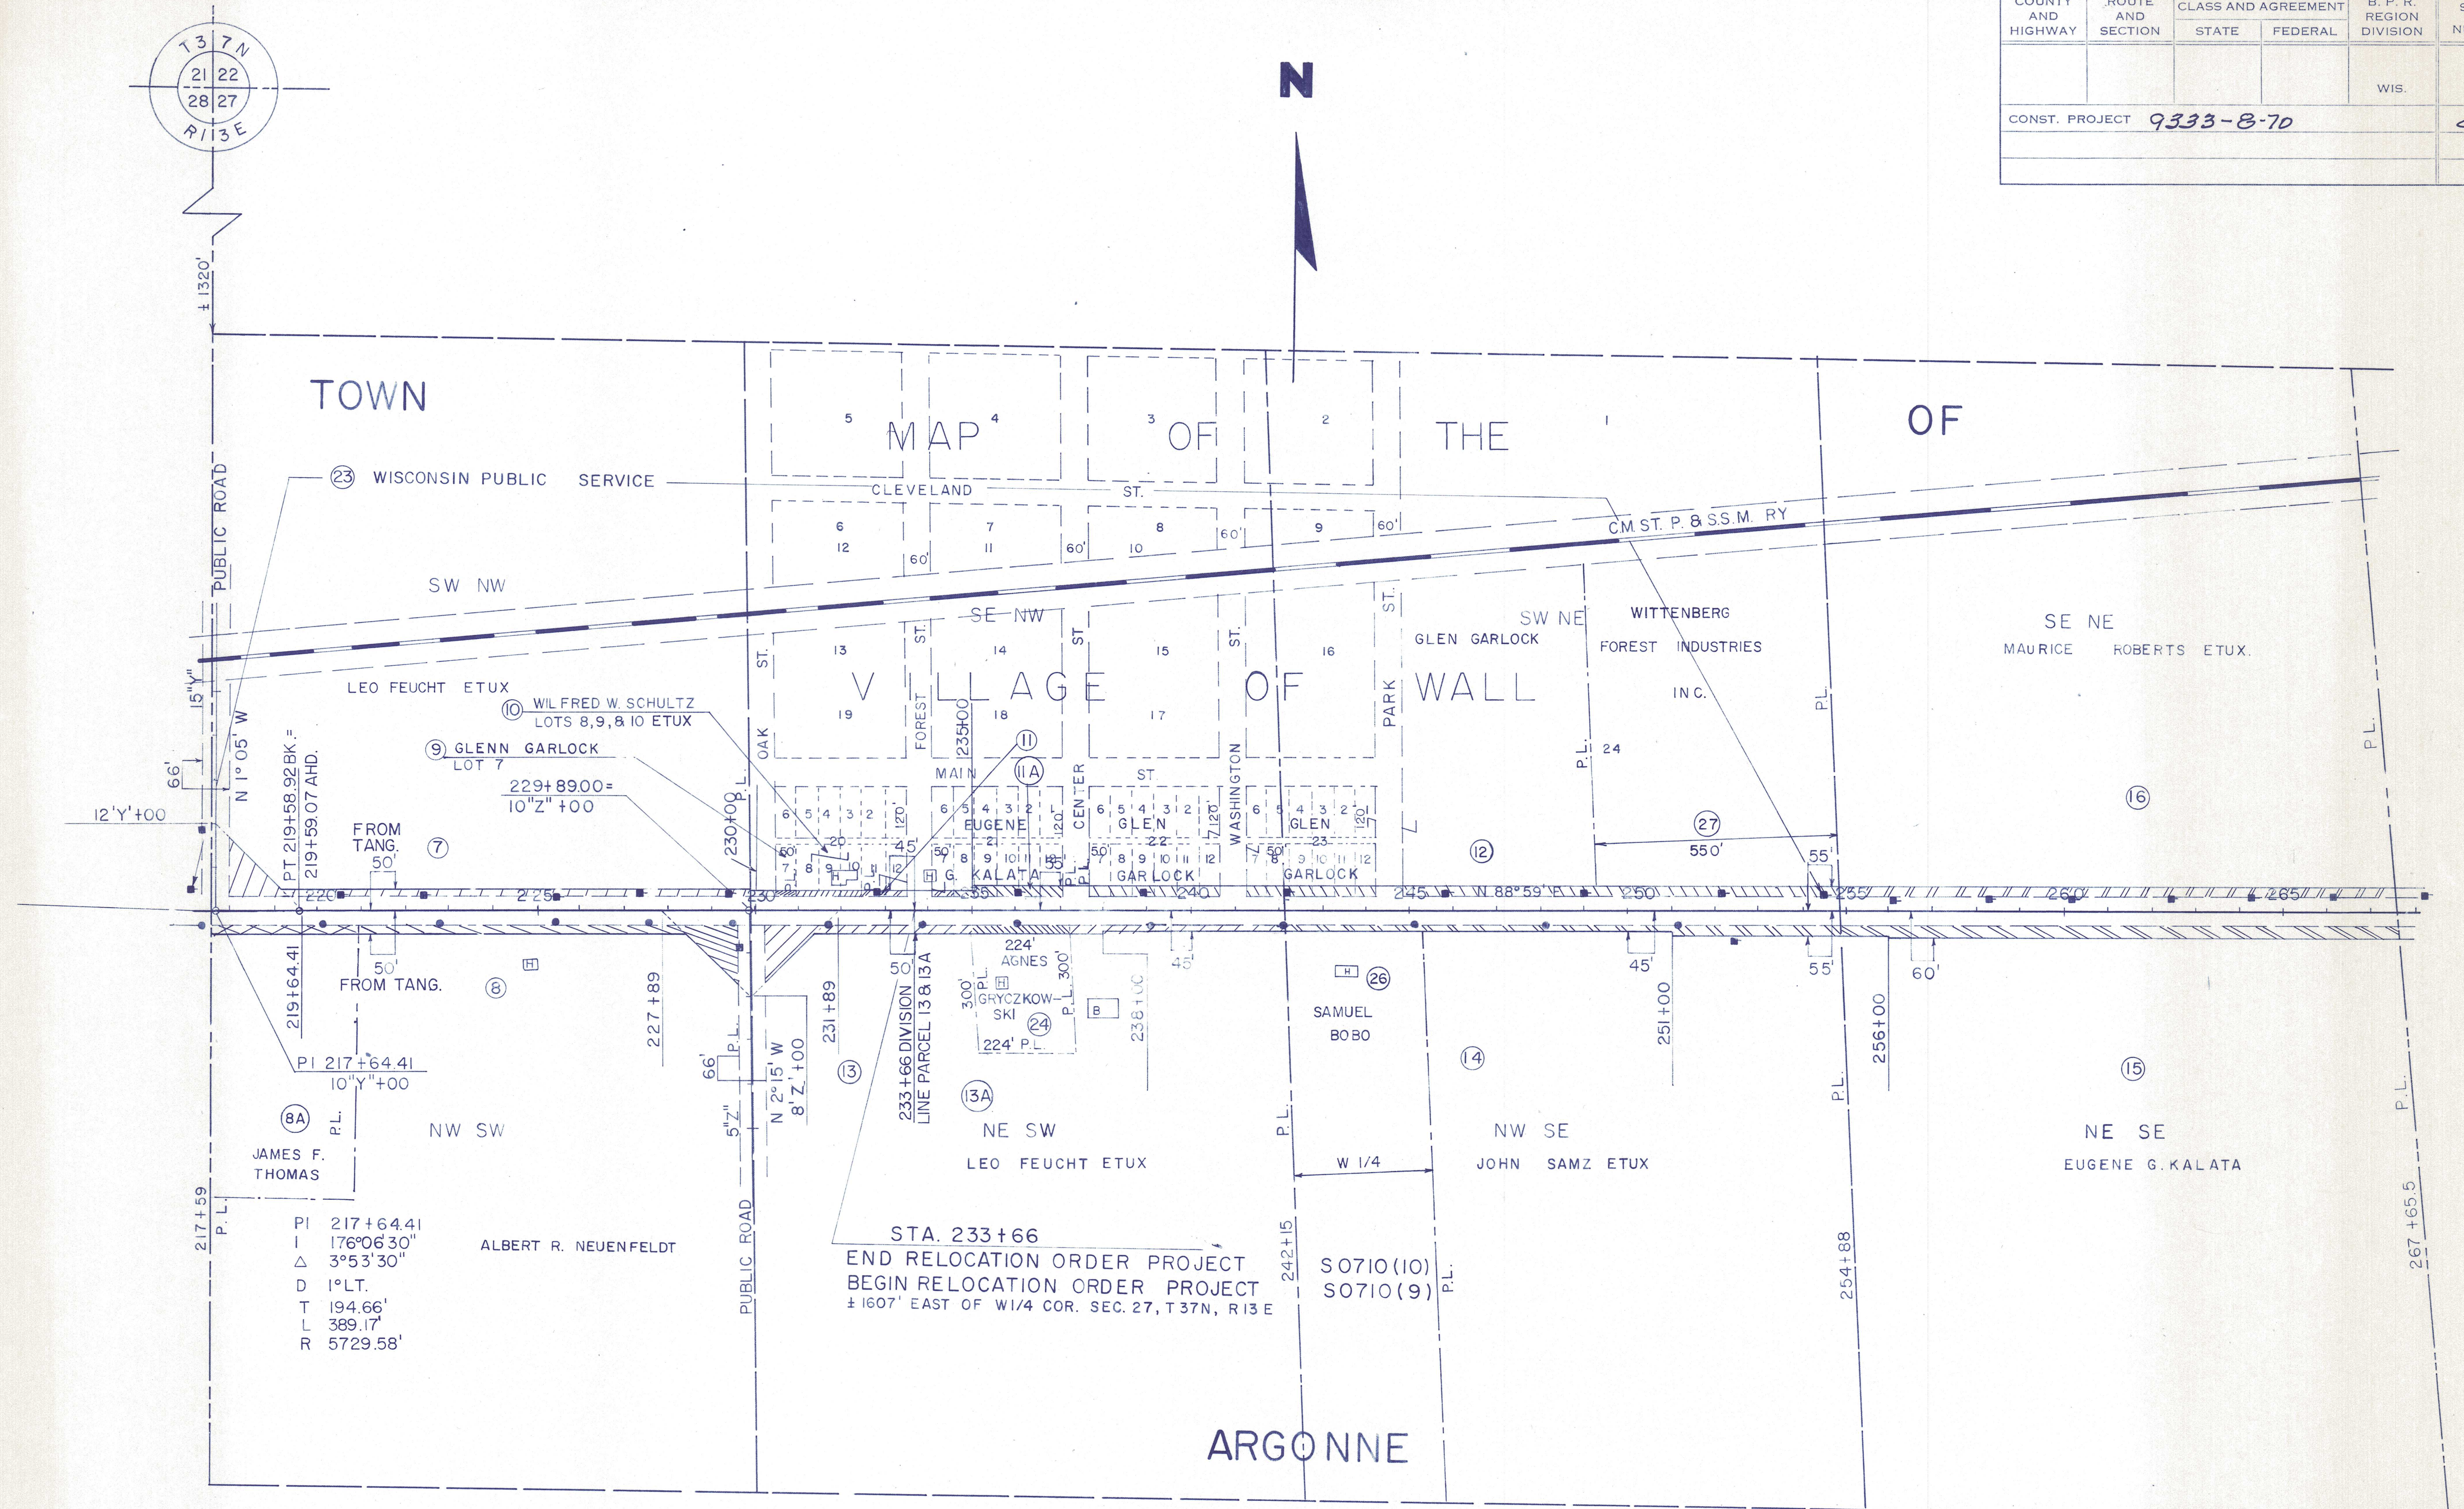

NOTE: BEARINGS SHOWN ON THIS PLAT ARE THE TRUE BEARINGS OF EACH TANGENT TO THE NEAREST MINUTE

REVISION DATE	
7-15-71	KRV
3-28-72	DGF
2-8-74	DGF
3-15-74	KRV
3-19-74	KRV

FOREST COUNTY HIGHWAY COMMISSION OF WISCONSIN

PLAT OF RIGHT OF WAY REQUIRED

PROJECT S0710(9) & S0710(10)

SCALE: 0' 200' 400'

DATED FEB. 26, 1971