


PLAN	SURVEYED	DATE
	NOTE BOOK	BY
	ALIGNED	
	RT. OF WAY CHECKED	

PI. 193+36.1
 Δ 9°06'30"
 D 2° RT.
 T 228.18'
 L 455.42'
 SE .038'/FT.
 RUNOFF 150'

STA. 190 TO STA.220
 19 RIGHT OF WAY MARKERS REQ'D

PI 217+64.41
 Δ 3°53'30"
 D 1° LT.
 T 194.66'
 L 389.17'
 SE .021'/FT.
 RO 150'

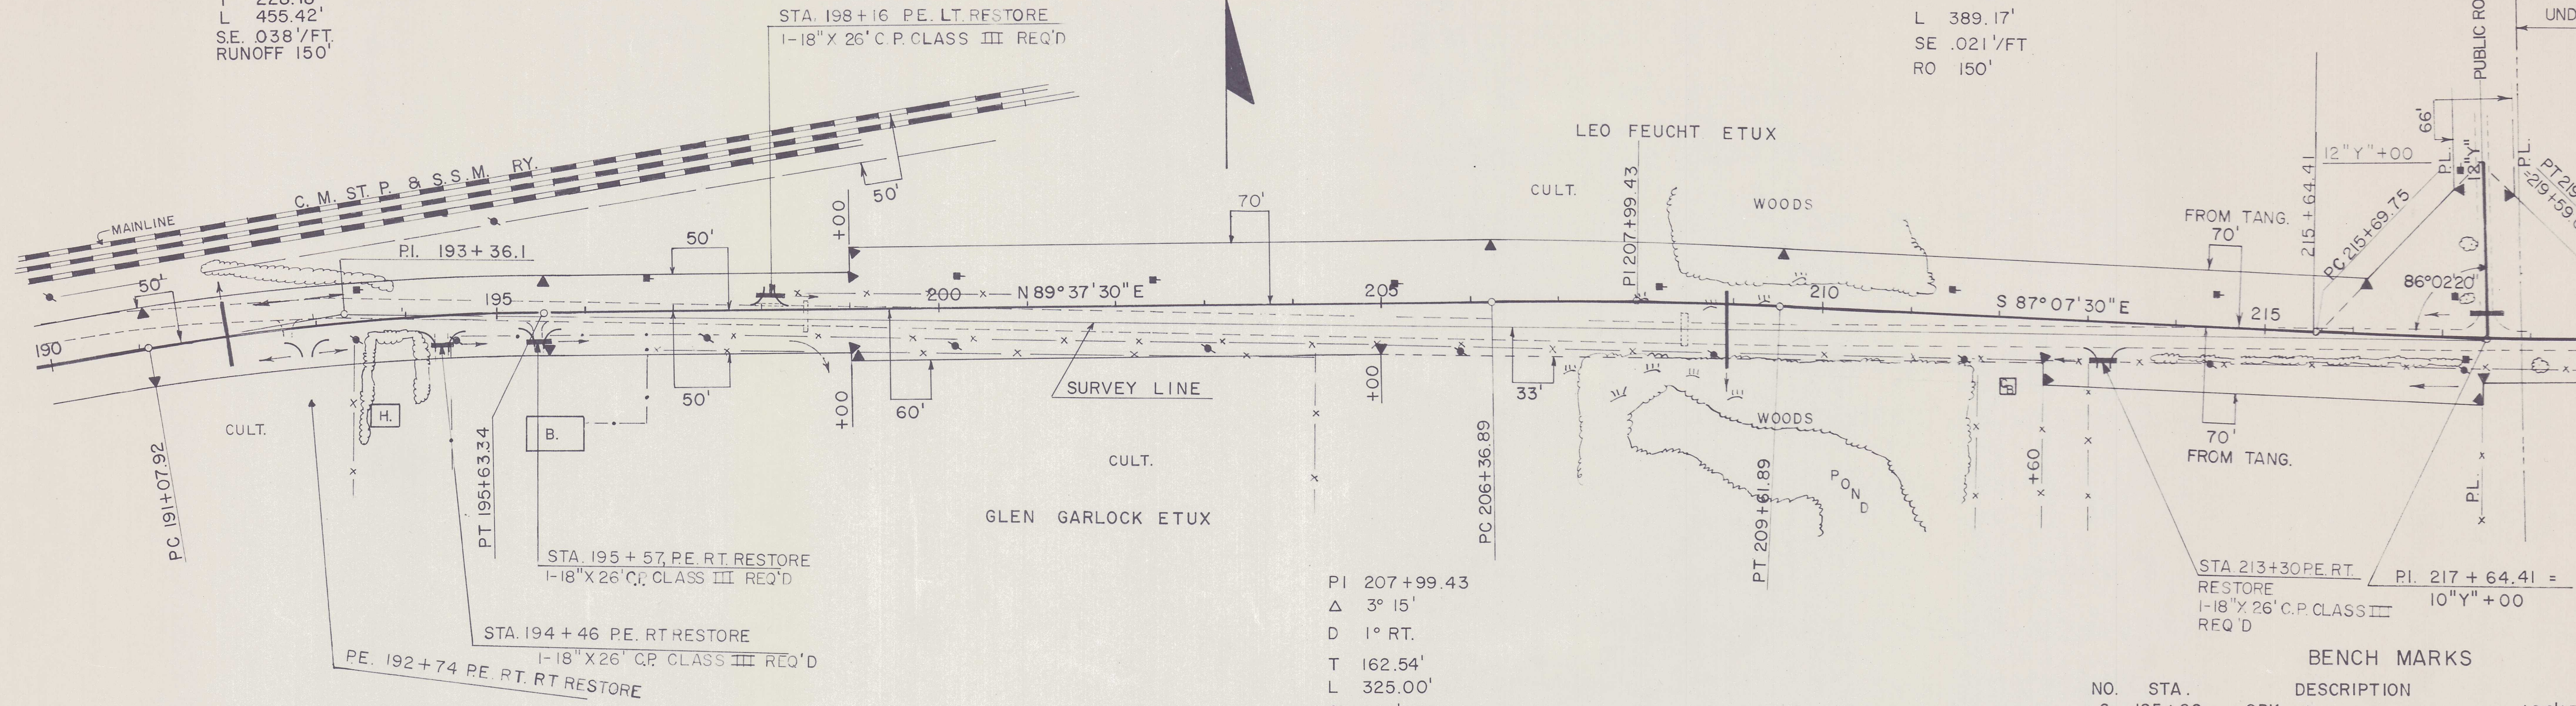

PI 207+99.43
 Δ 3° 15'
 D 1° RT.
 T 162.54'
 L 325.00'
 SE 021'/FT.
 RO 150'

BENCH MARKS

NO.	STA.	DESCRIPTION	
6	195+06	SPK. 12" ELM	106' LT.
7	209+54	SPK. 12" ELM	34' LT.
8	11"Y"+10	SPK. 24" ELM	28' LT.

NET LENGTH OF CENTERLINE STA. 190+00 TO STA. 220+00 = 2,999.85 LIN. FT.

PROFILE	SURVEYED	DATE
	NOTE BOOK	BY
	GRADES CHECKED	
	STRUCTURE NOTATIONS CHECKED	

