
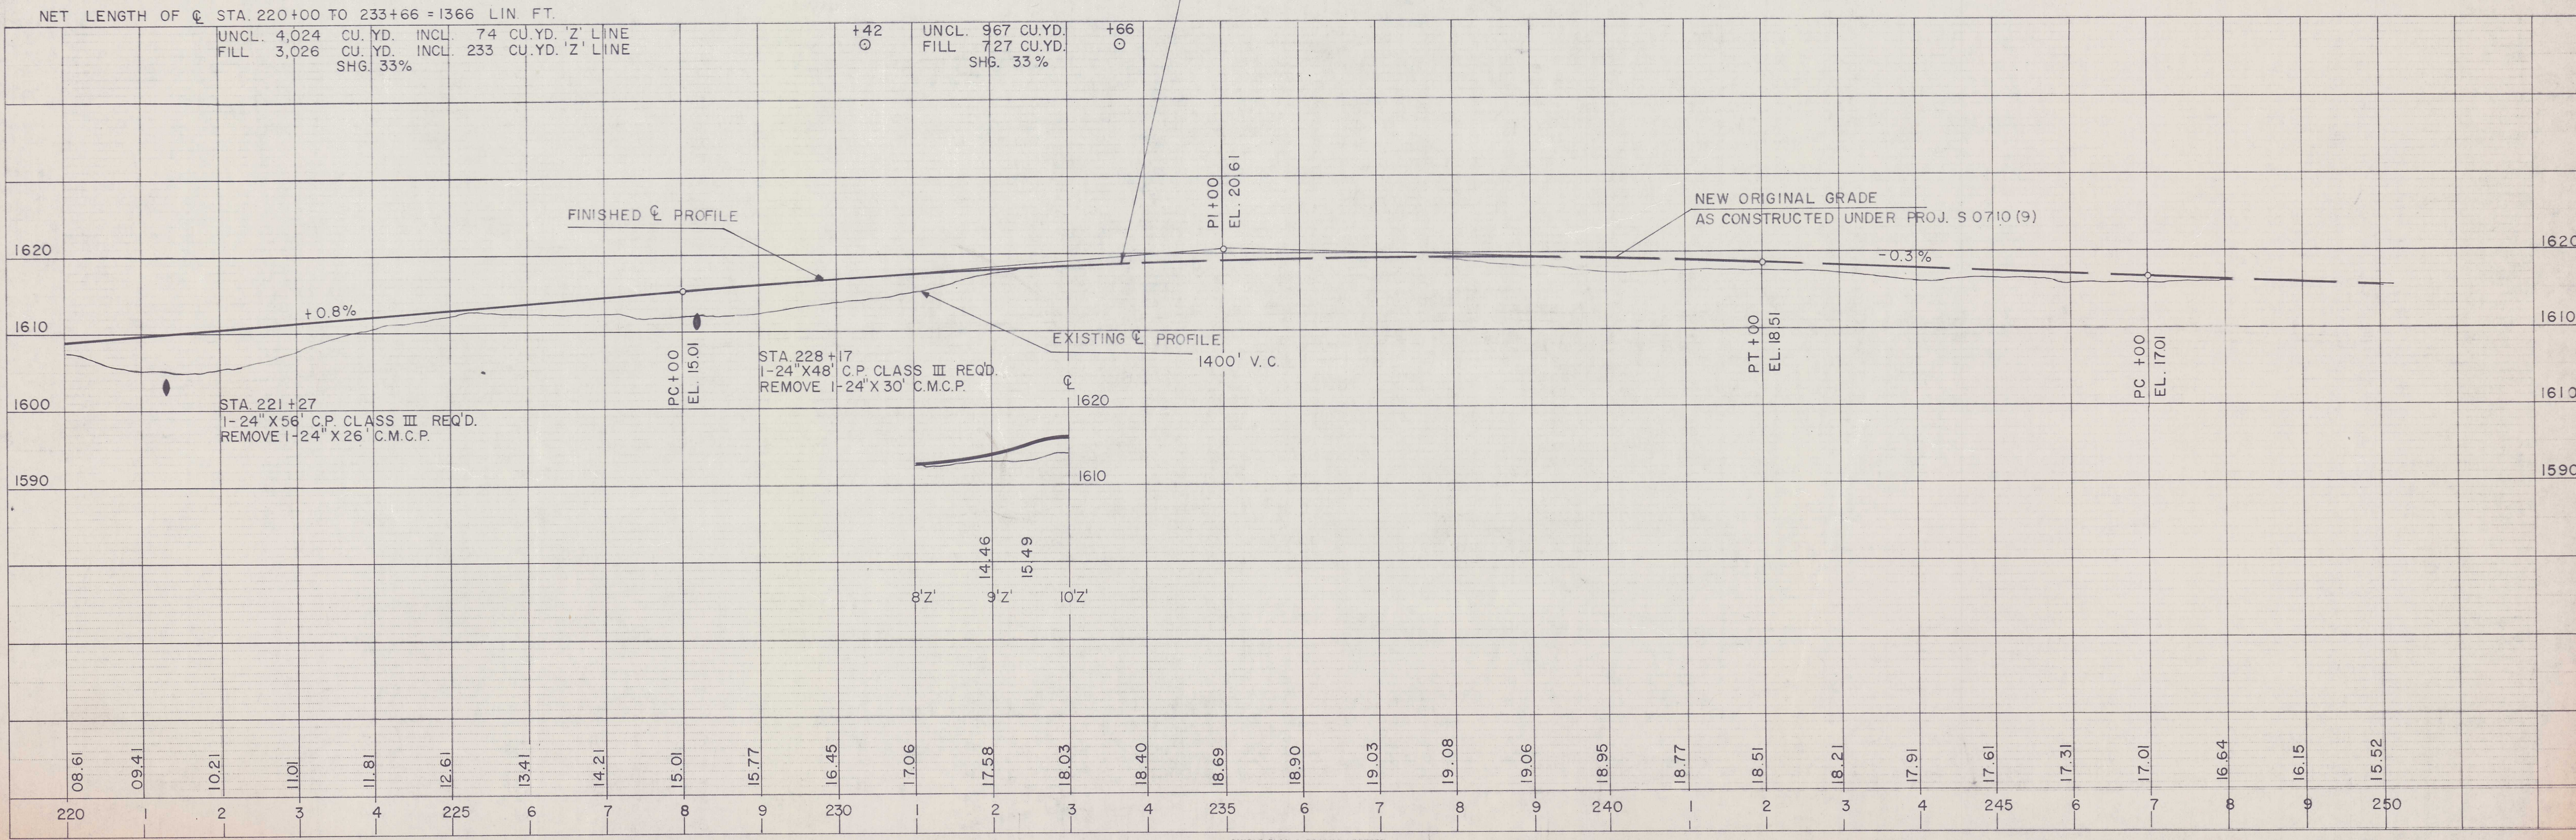


PLAN
DATE: 10/1/70
BY: [Signature]
CHECKED: [Signature]
APPROVED: [Signature]

PROFILE
DATE: 10/1/70
BY: [Signature]
CHECKED: [Signature]
APPROVED: [Signature]

B.P.R. DIVISION	PROJECT	SHEET NUMBER	TOTAL SHEETS
	S 0710 (10)		
	9333-8-70		

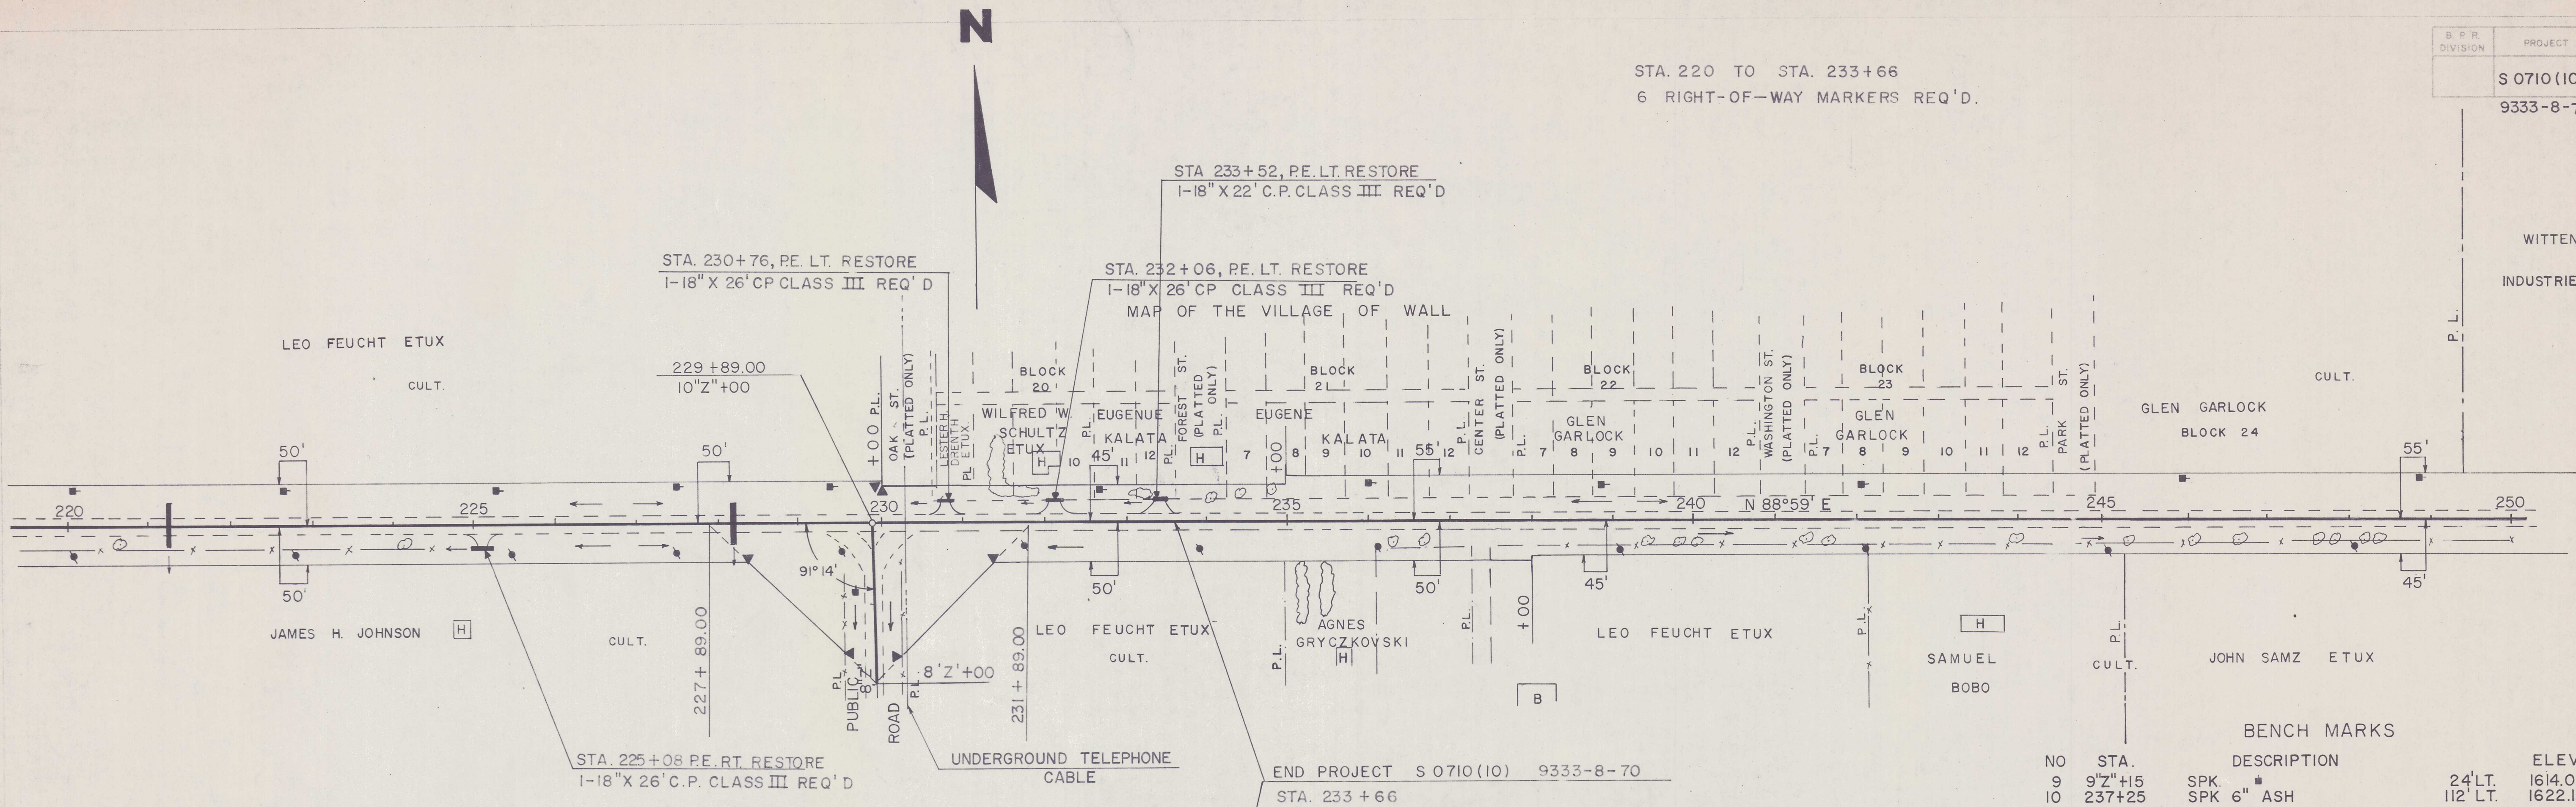

SINGLE PLAN & PROFILE DOTTED