
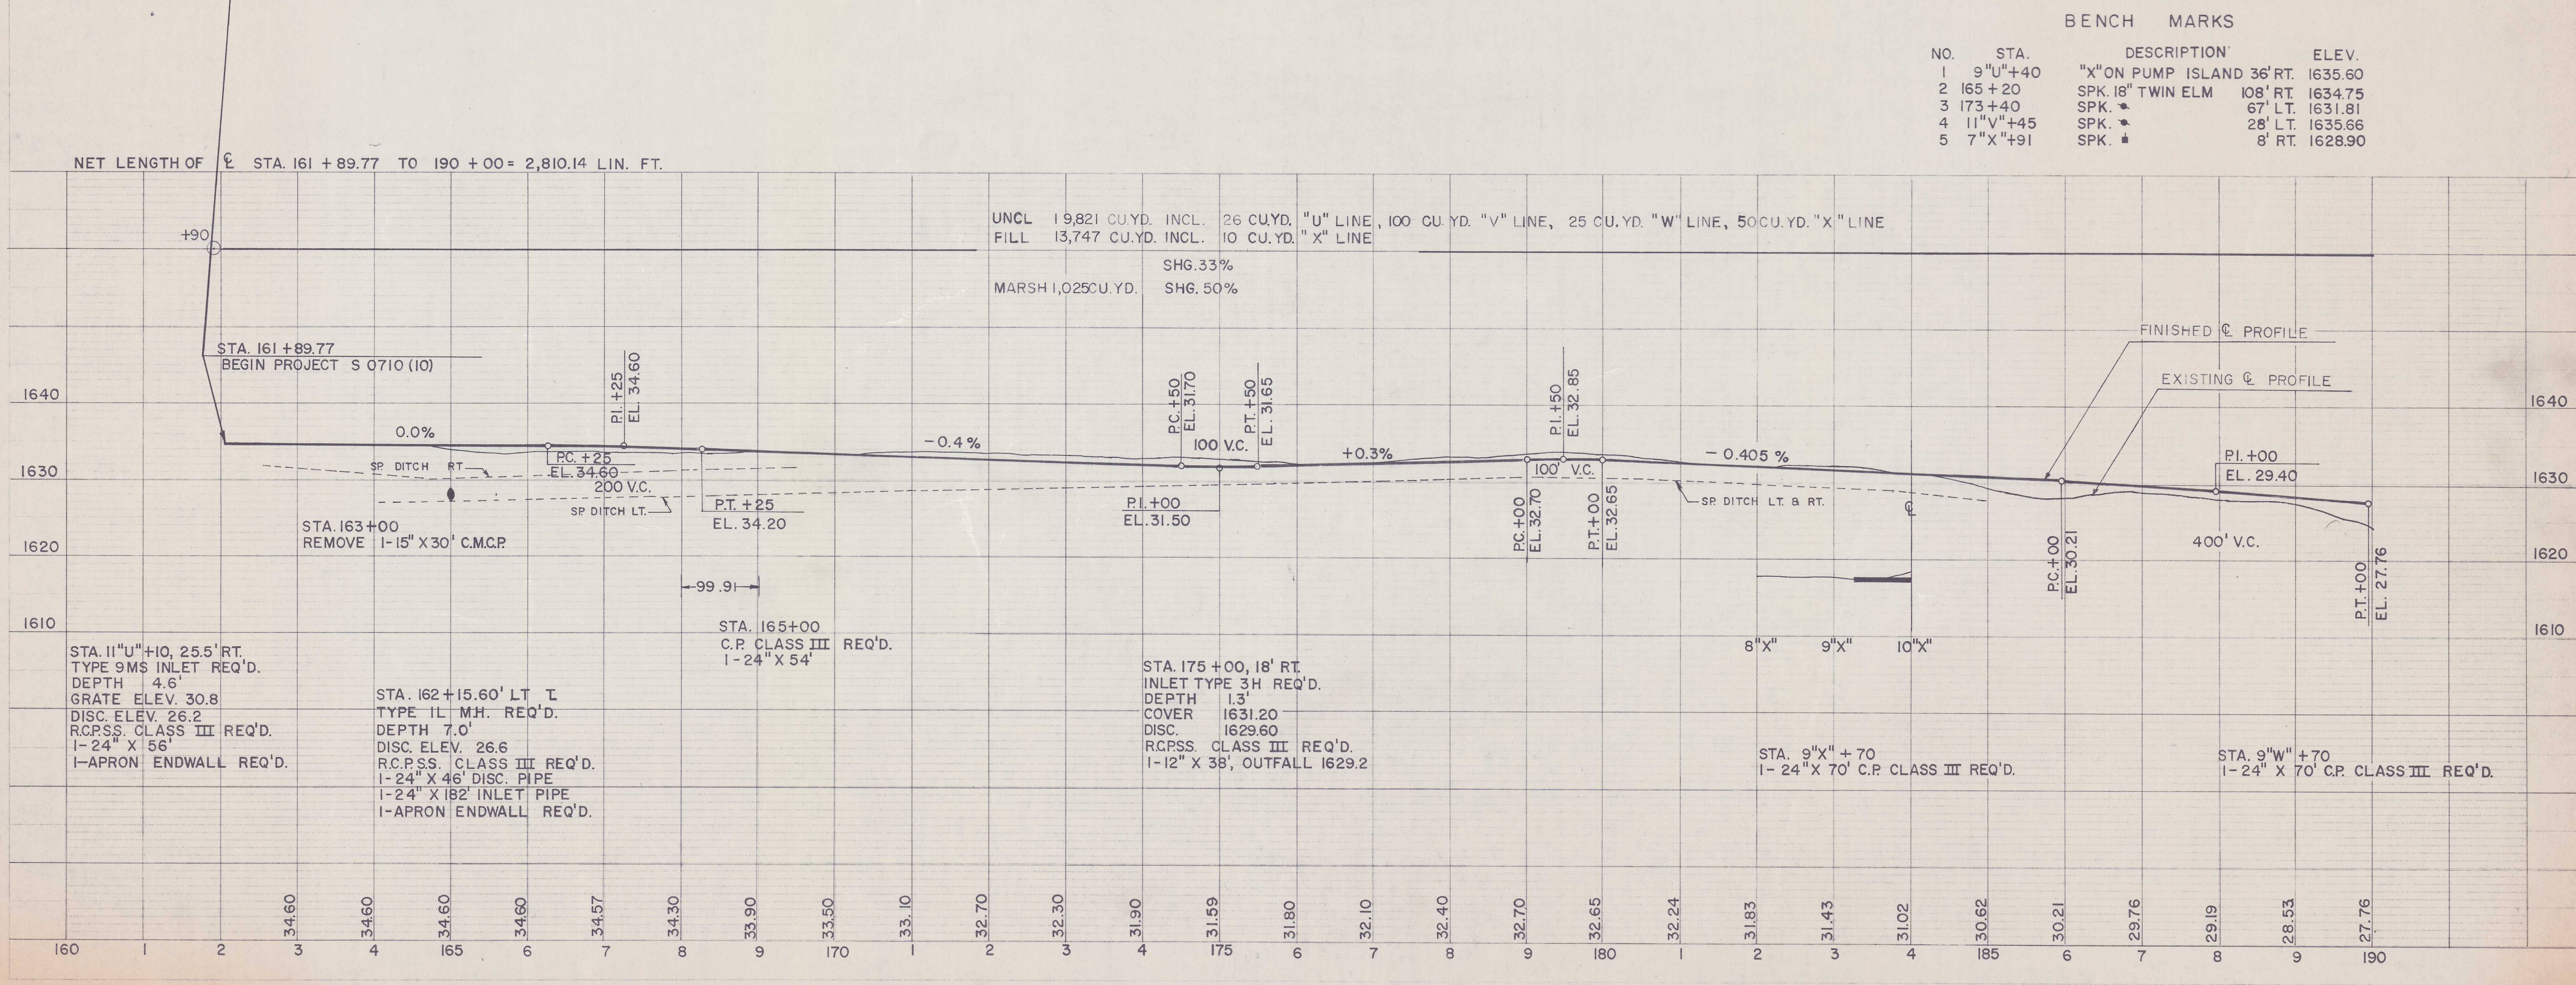


D. P. R. DIVISION	PROJECT	SHEET NUMBER	TOTAL SHEETS
	S 0710 (10)	9333-8-70	

DATE: _____
 V.B.M. INC.
 SURVEYED: _____
 PLOTTED: _____
 NOTE BOOK: _____
 NO. _____

DATE: _____
 V.B.M. INC.
 PROFILE: _____
 PLOTTED: _____
 NOTE BOOK: _____
 NO. _____

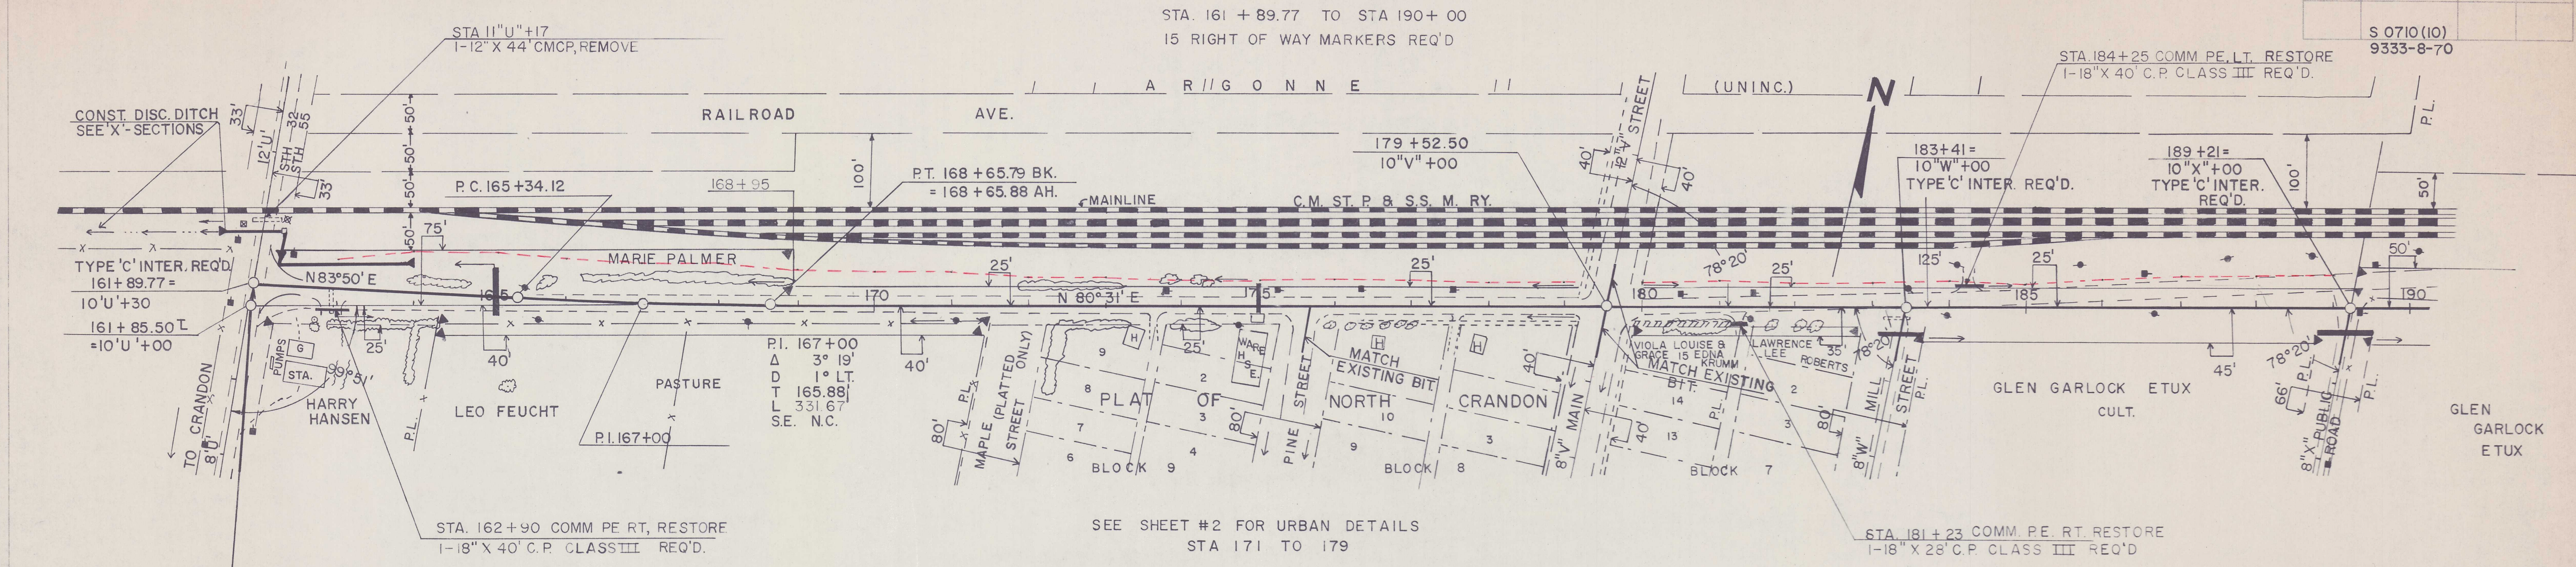

BENCH MARKS

NO.	STA.	DESCRIPTION	ELEV.
1	9"U"+40	"X" ON PUMP ISLAND 36' RT.	1635.60
2	165+20	SPK. 18" TWIN ELM	108' RT. 1634.75
3	173+40	SPK. 67' LT.	1631.81
4	11"V"+45	SPK. 28' LT.	1635.66
5	7"X"+91	SPK. 8' RT.	1628.90