

REVISION
DATE

8-5-77

R/W PROJECT NUMBER

9339-2-21

FEDERAL PROJECT NUMBER

SHEET
NUMBER


44

PLAT OF RIGHT OF WAY REQUIRED FOR
U.S.H.8 - S.T.H.32
C.T.H."S"
FOREST COUNTY

SCALE
100
0 200 Ft.

DATE
MAY 18, 1977

CONSTRUCTION PROJECT NUMBER

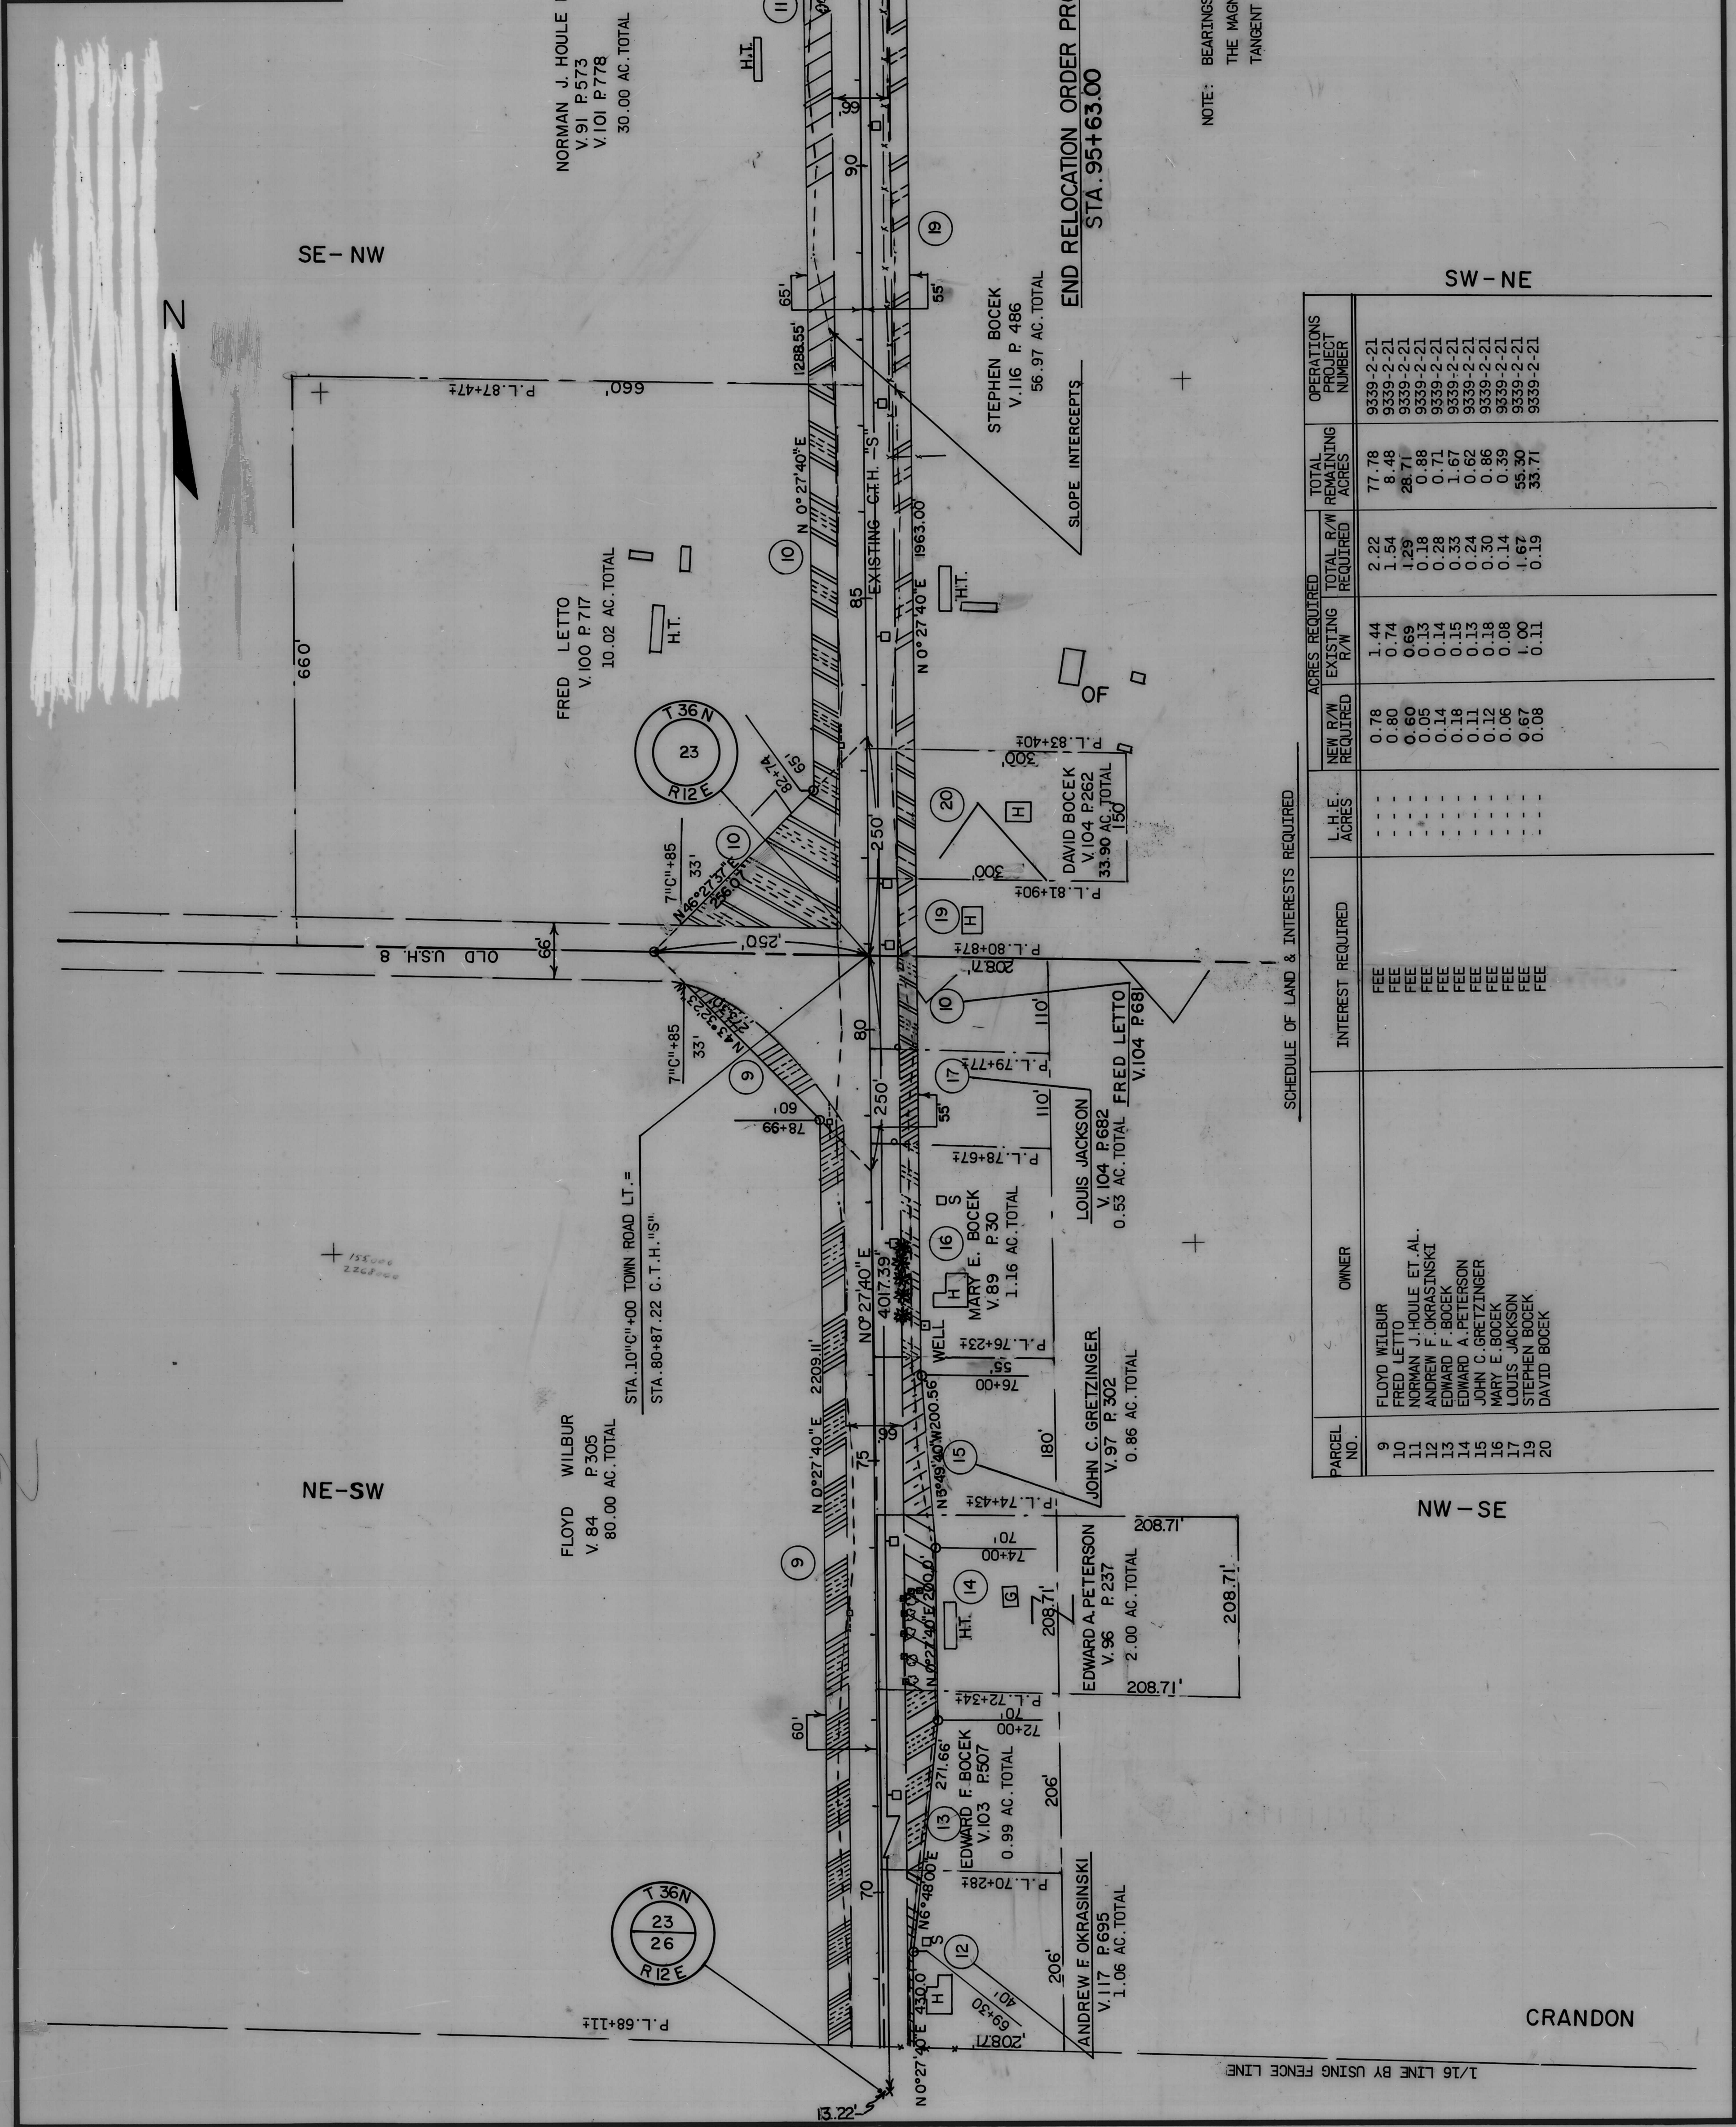

PARCEL NO.	OWNER	INTEREST REQUIRED	L.H.E. ACRES	ACRES REQUIRED		TOTAL REMAINING ACRES	OPERATIONS PROJECT NUMBER
				NEW R/W REQUIRED	EXISTING R/W		
9	FLOYD WILBUR	FEE	-	0.78	1.44	77.78	9339-2-21
10	FRED LETTO	FEE	-	0.80	0.74	8.48	9339-2-21
11	NORMAN J. HOULE ET AL.	FEE	-	0.60	0.69	28.71	9339-2-21
12	ANDREW F. OKRASINSKI	FEE	-	0.14	0.13	0.88	9339-2-21
13	EDWARD F. BOCEK	FEE	-	0.14	0.14	0.71	9339-2-21
14	EDWARD A. PETERSON	FEE	-	0.11	0.15	1.67	9339-2-21
15	JOHN C. GRETZINGER	FEE	-	0.11	0.13	0.62	9339-2-21
16	MARY E. BOCEK	FEE	-	0.12	0.18	0.86	9339-2-21
17	LOUIS JACKSON	FEE	-	0.06	0.08	0.39	9339-2-21
19	STEPHEN BOCEK	FEE	-	0.67	1.00	55.30	9339-2-21
20	DAVID BOCEK	FEE	-	0.06	0.11	33.71	9339-2-21