


REVISION DATE	R/W PROJECT NUMBER 9339-3-00	SHEET NUMBER
FEDERAL PROJECT NUMBER	PLAT OF RIGHT OF WAY REQUIRED FOR U.S.H. 8 - S.T.H. 32 C.T.H. "S" FOREST COUNTY SCALE 0 100 200 FT.	
CONSTRUCTION PROJECT NUMBER 9339-3-70		

APPROVED FOR FOREST COUNTY BY <i>Richard R. [Signature]</i> 11/25/81 DATE	COMMISSIONER
---	--------------

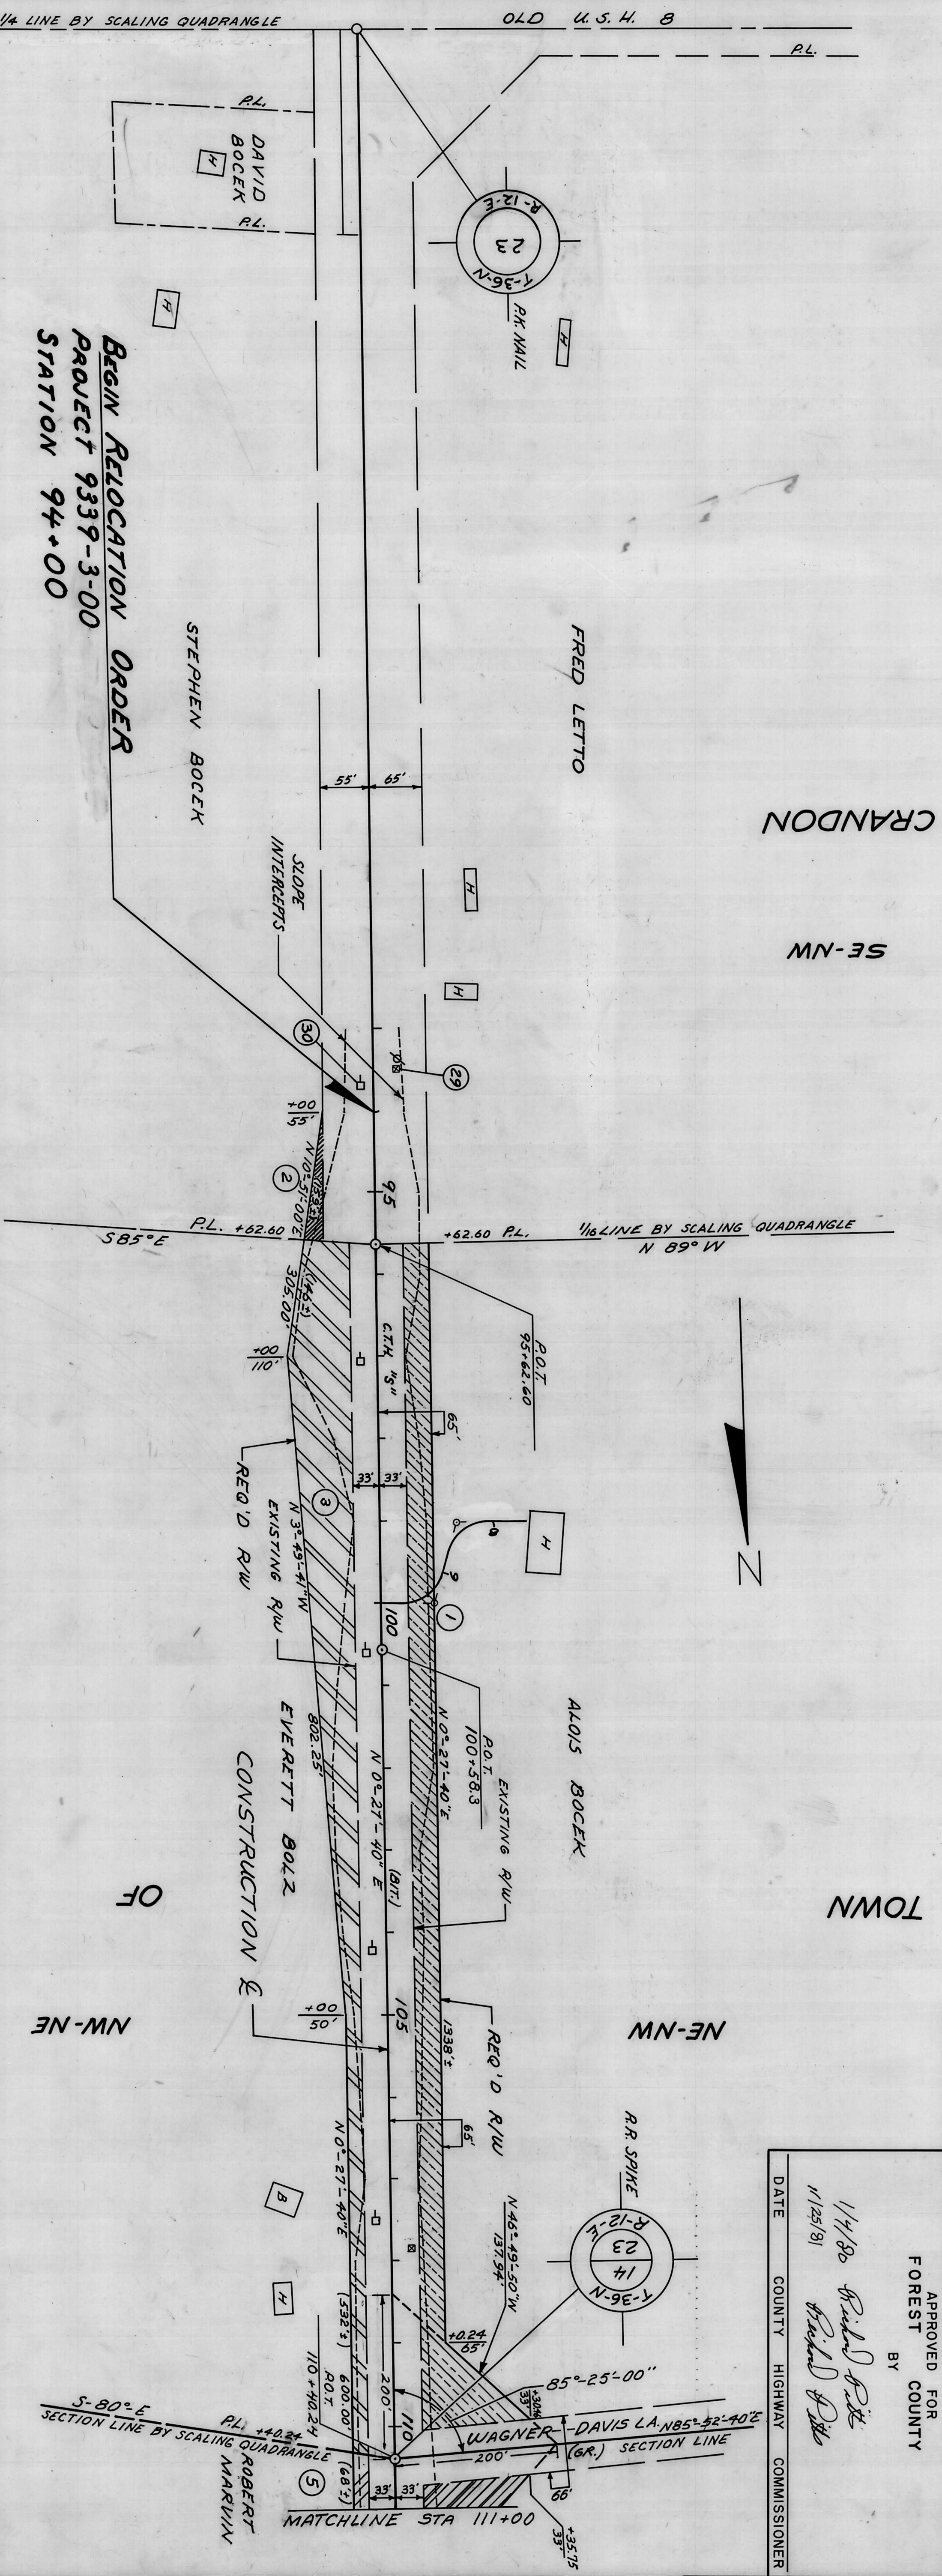

PARCEL NO.	OWNER	INTEREST REQUIRED	L.H.E. ACRES	ACRES REQUIRED		TOTAL REMAINING ACRES	OPERATIONS PROJECT I.D.
				NEW R/W REQ'D	EXISTING R/W		
1	ALOIS BOCK	FEE	—	1.15	1.24	2.39	—
2	STEPHEN BOCK	FEE	—	0.04	0.20	0.24	—
3	EVERETT BOCK	FEE	—	1.35	1.12	2.47	—