


CONSTRUCTION & SURVEY

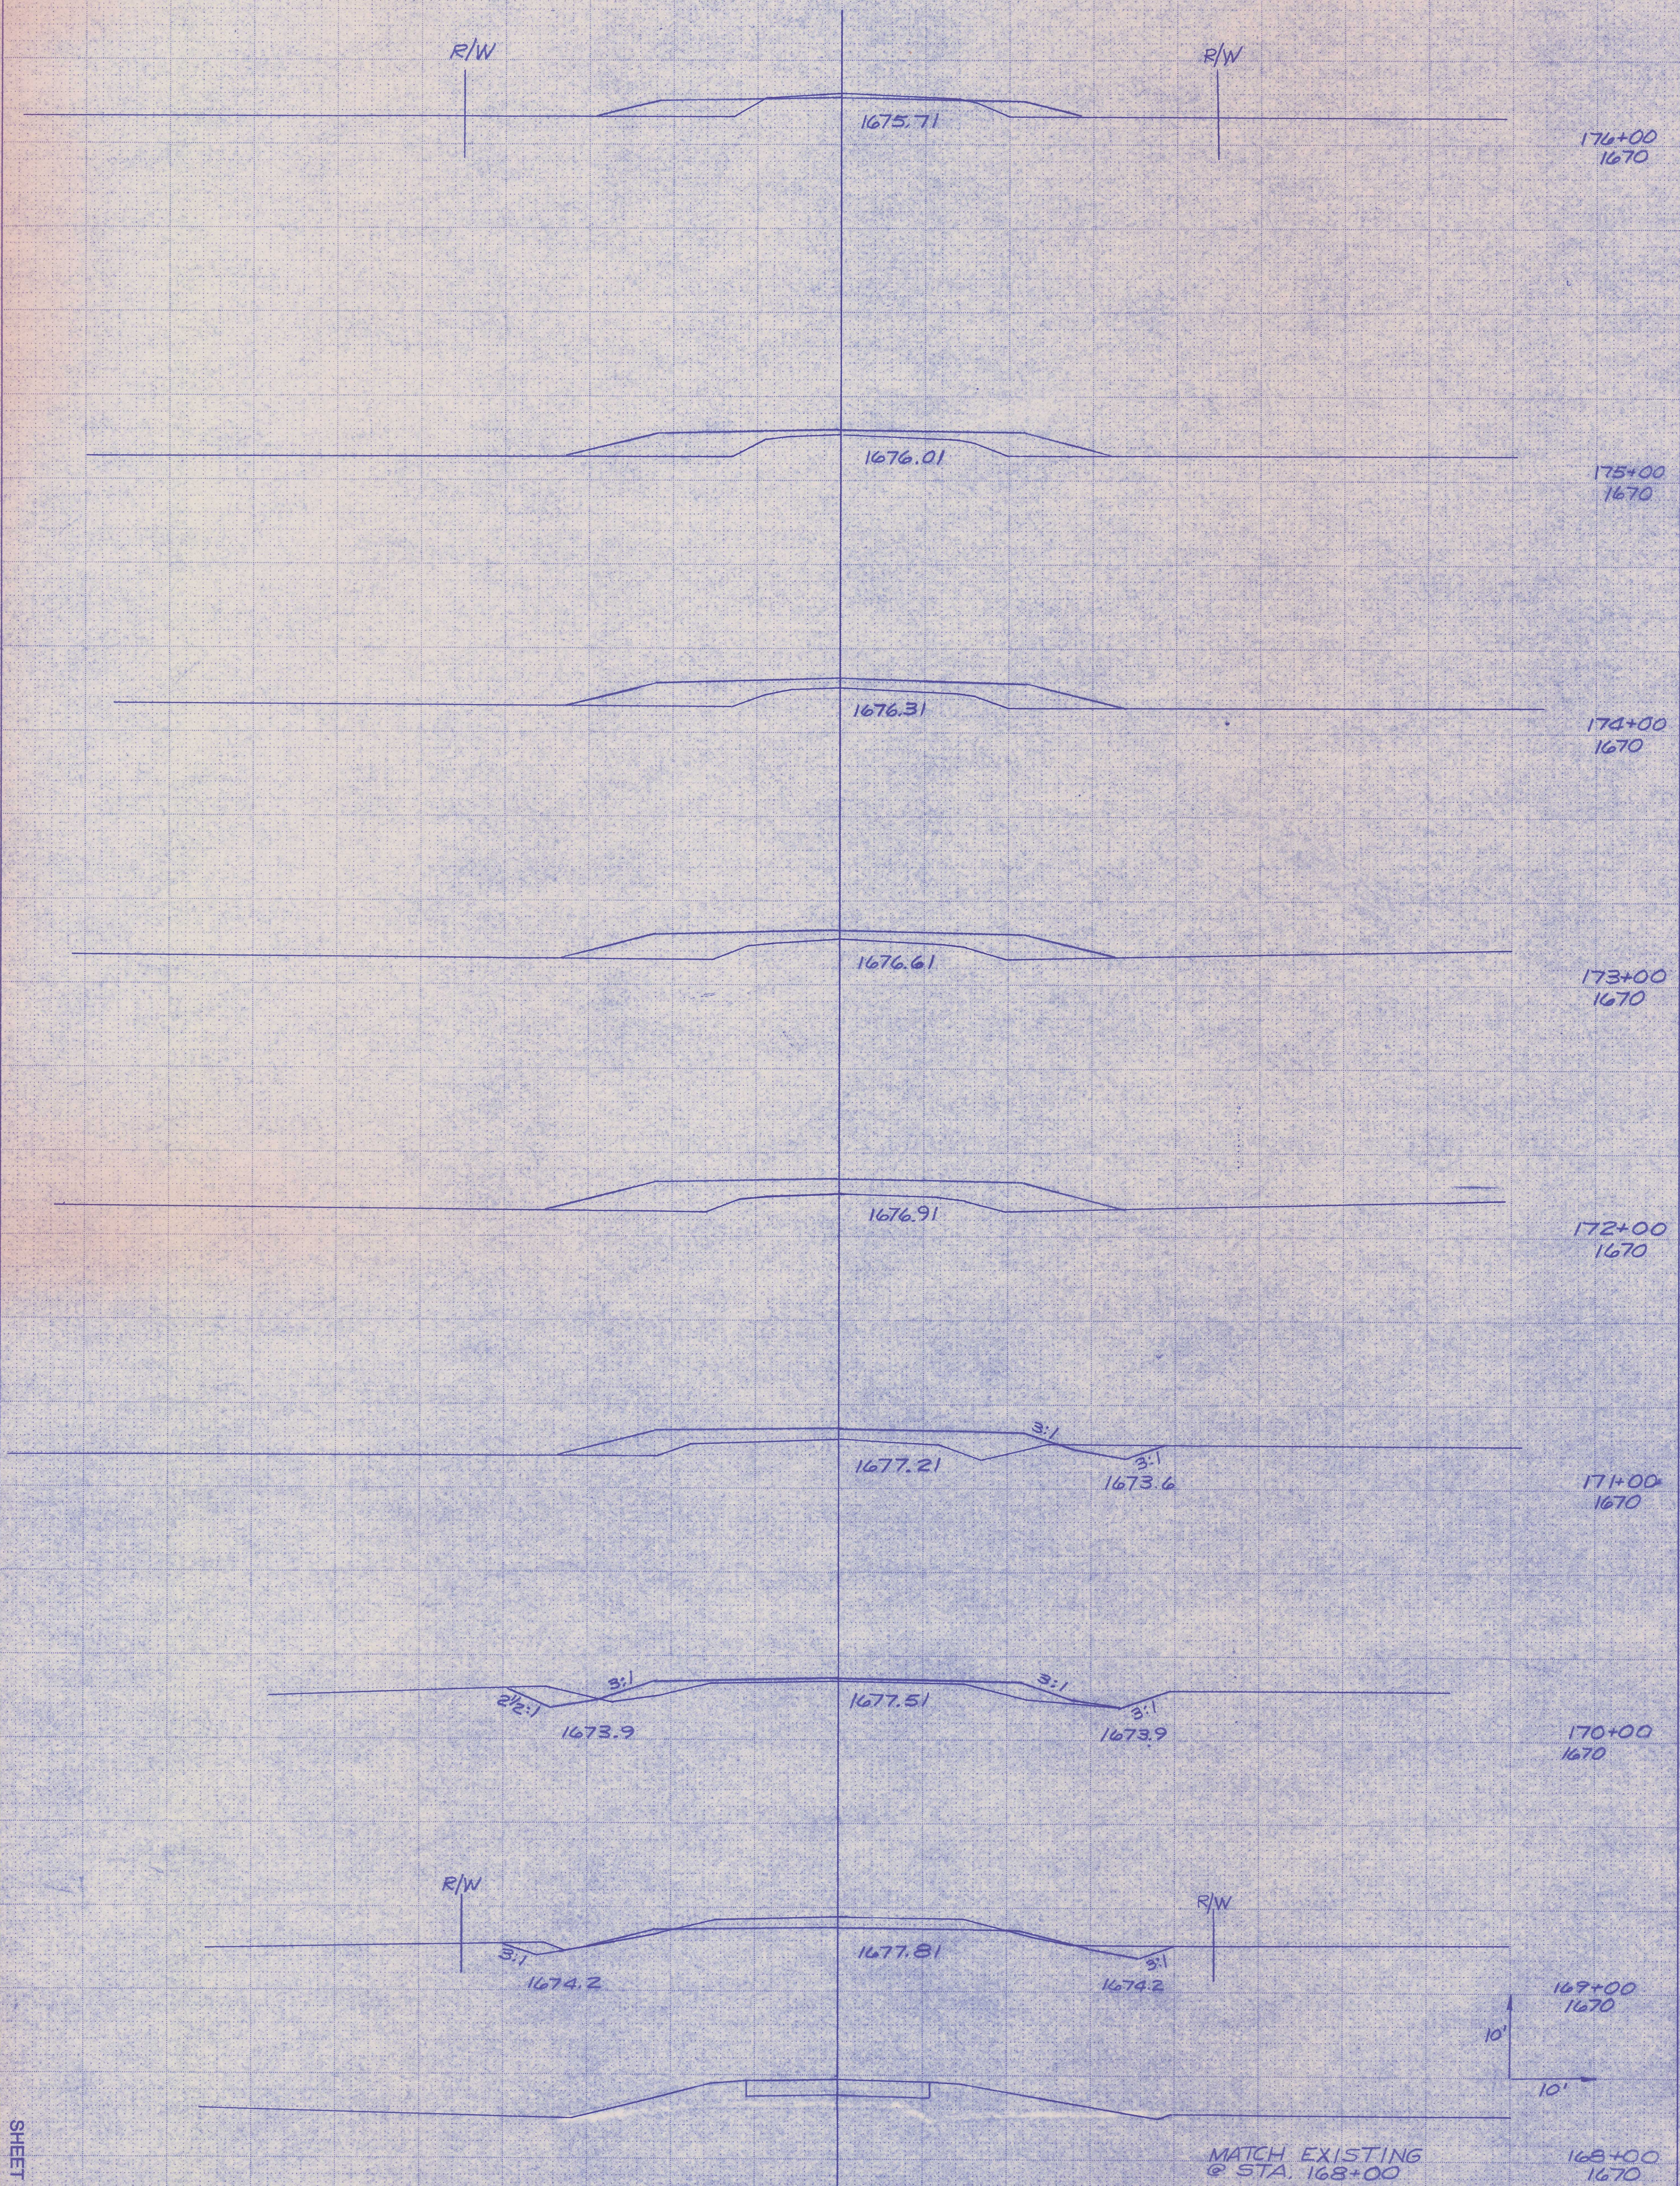

STATE PROJECT NUMBER		SHEET NUMBER	
9339-		179	
STATION	DISTANCE	YARDAGE	
		EXCAVATION	FILL
168+00			7
169+00	65		81
170+00	72		270
171+00	22		586
172+00	15		528
173+00	0		461
174+00	0		424
175+00	0		288
176+00	5		
SHEET TOTAL		179	2645