


CONSTRUCTION & SURVEY I

END PROJECT STA 190+35

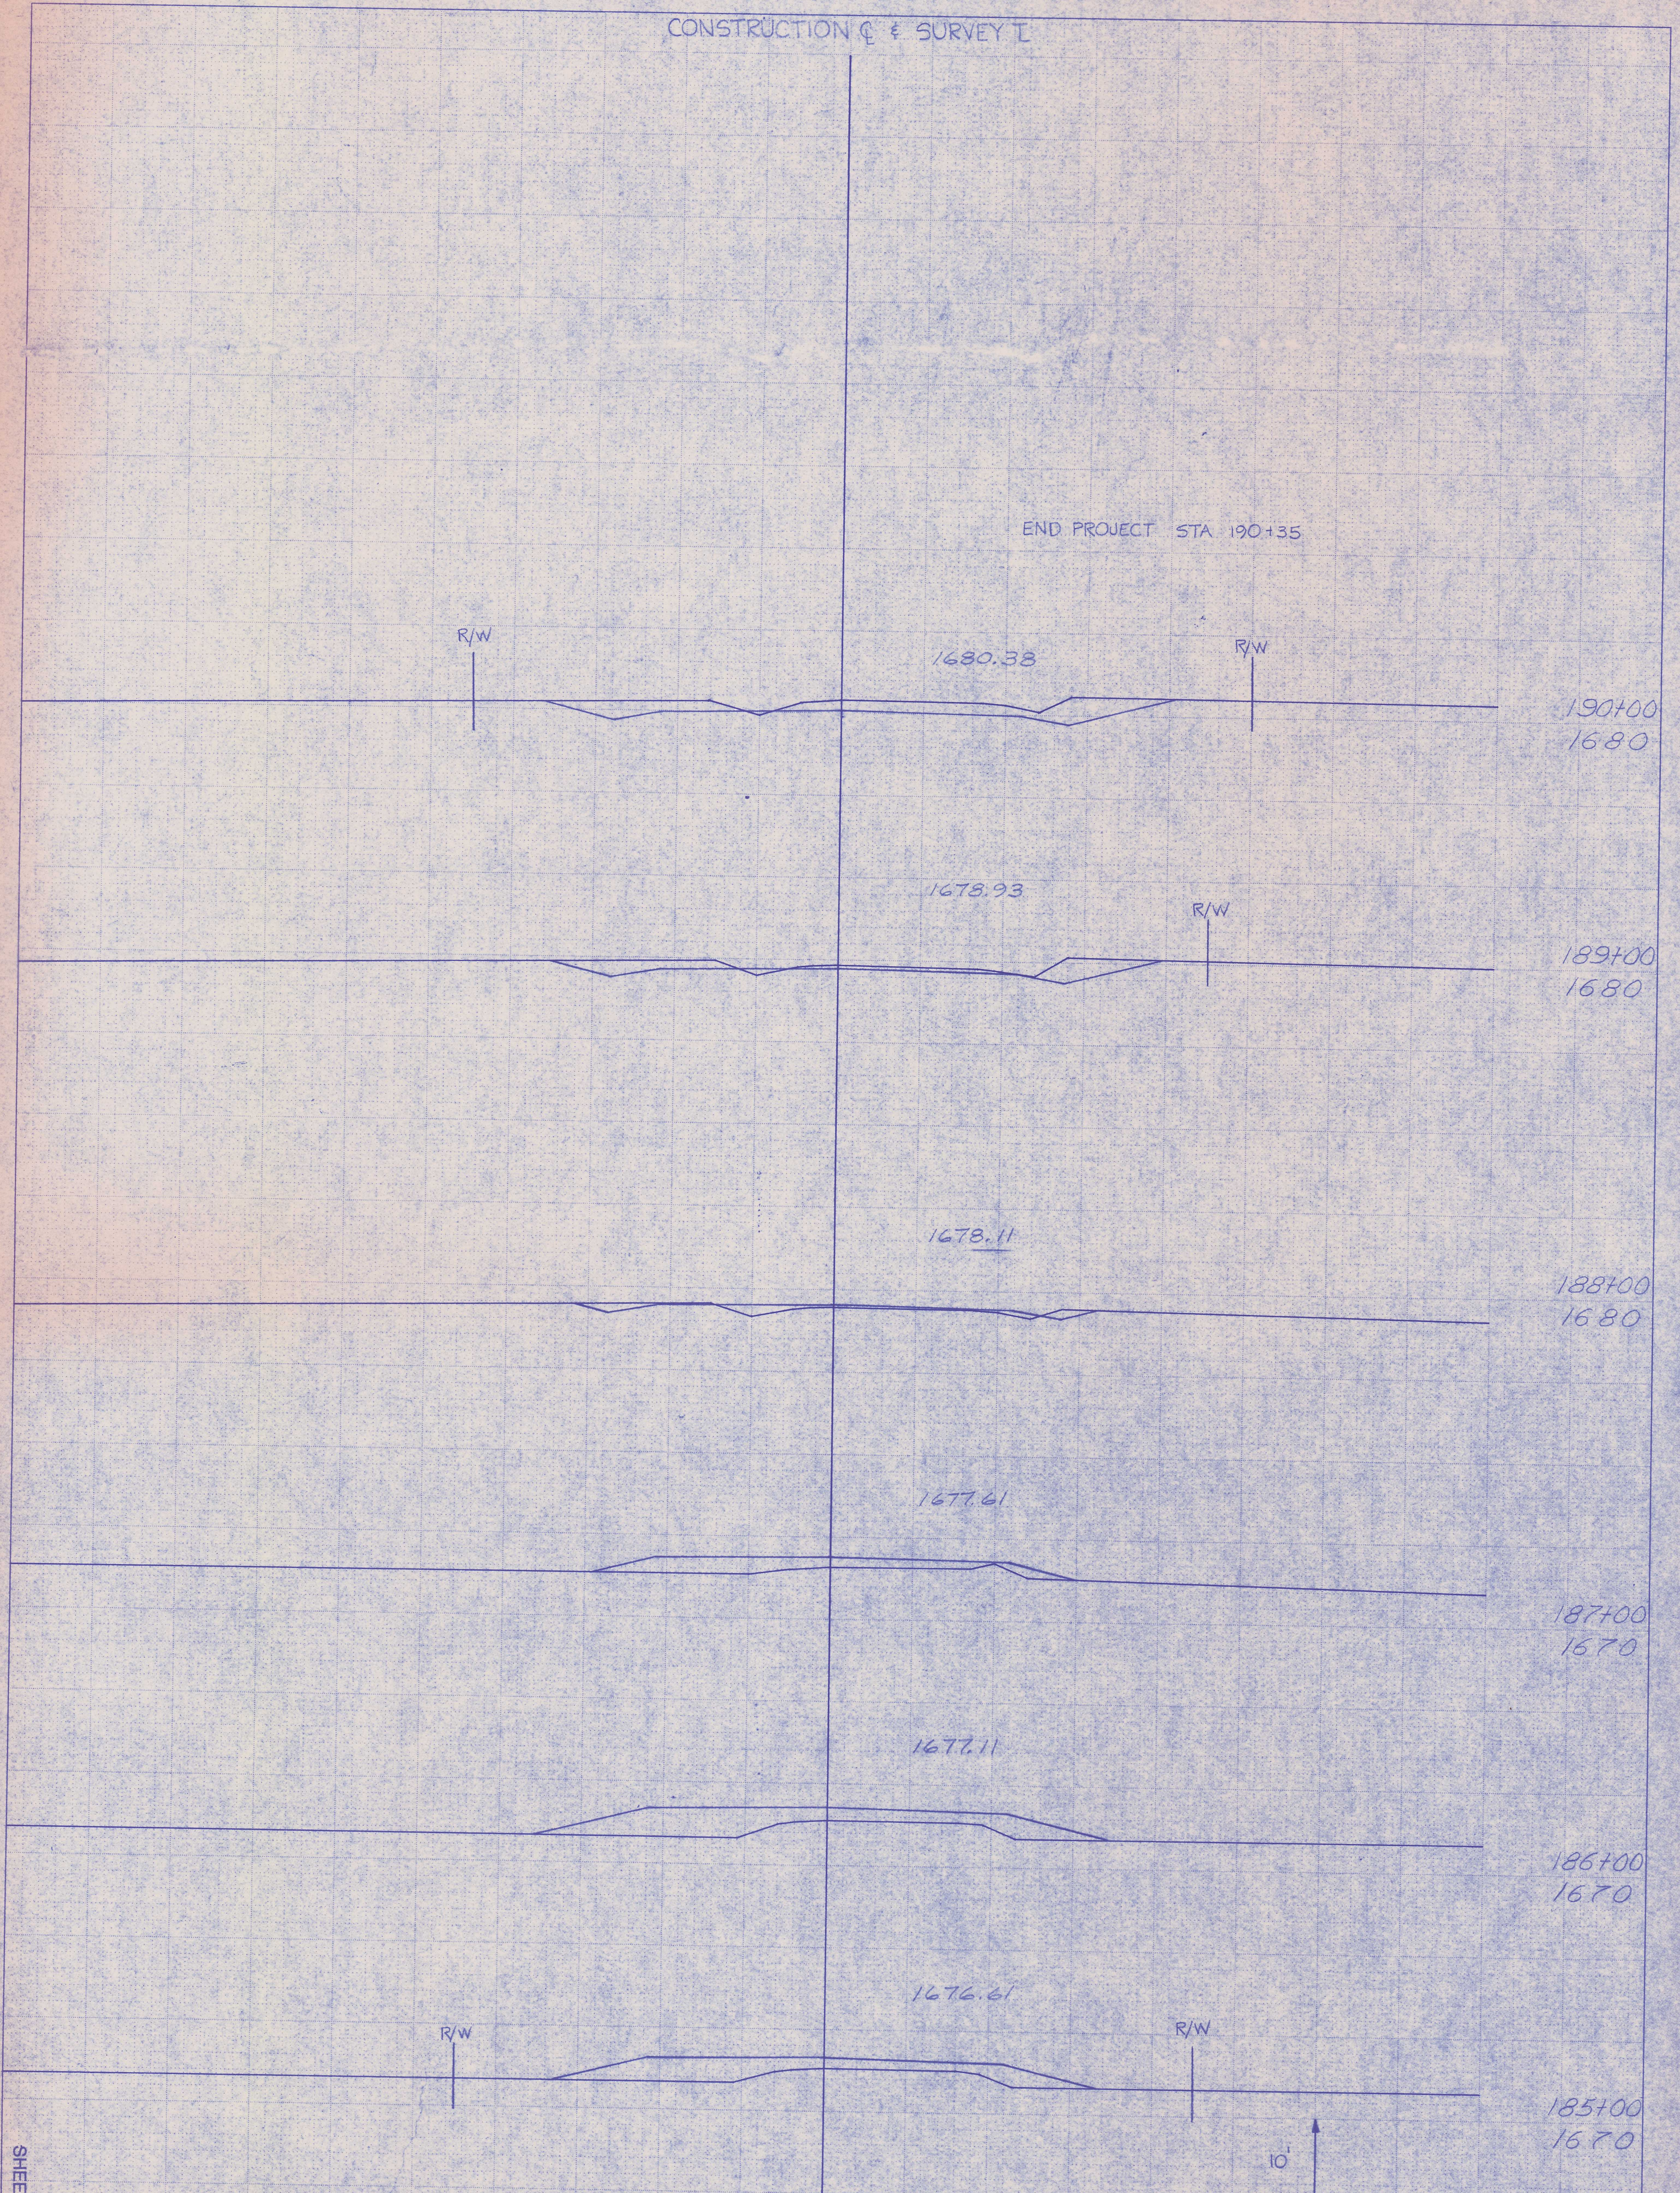

STATE PROJECT NUMBER		SHEET NUMBER	
9339-		1645	
STATION	DISTANCE	YARDAGE	
		EXCAVATION	FILL
184	0		439
185	0		519
186	0		439
187	0		189
188	28		43
189	133		3
190	283		
190	190		
190	35		
SHEET TOTAL		634	1645